
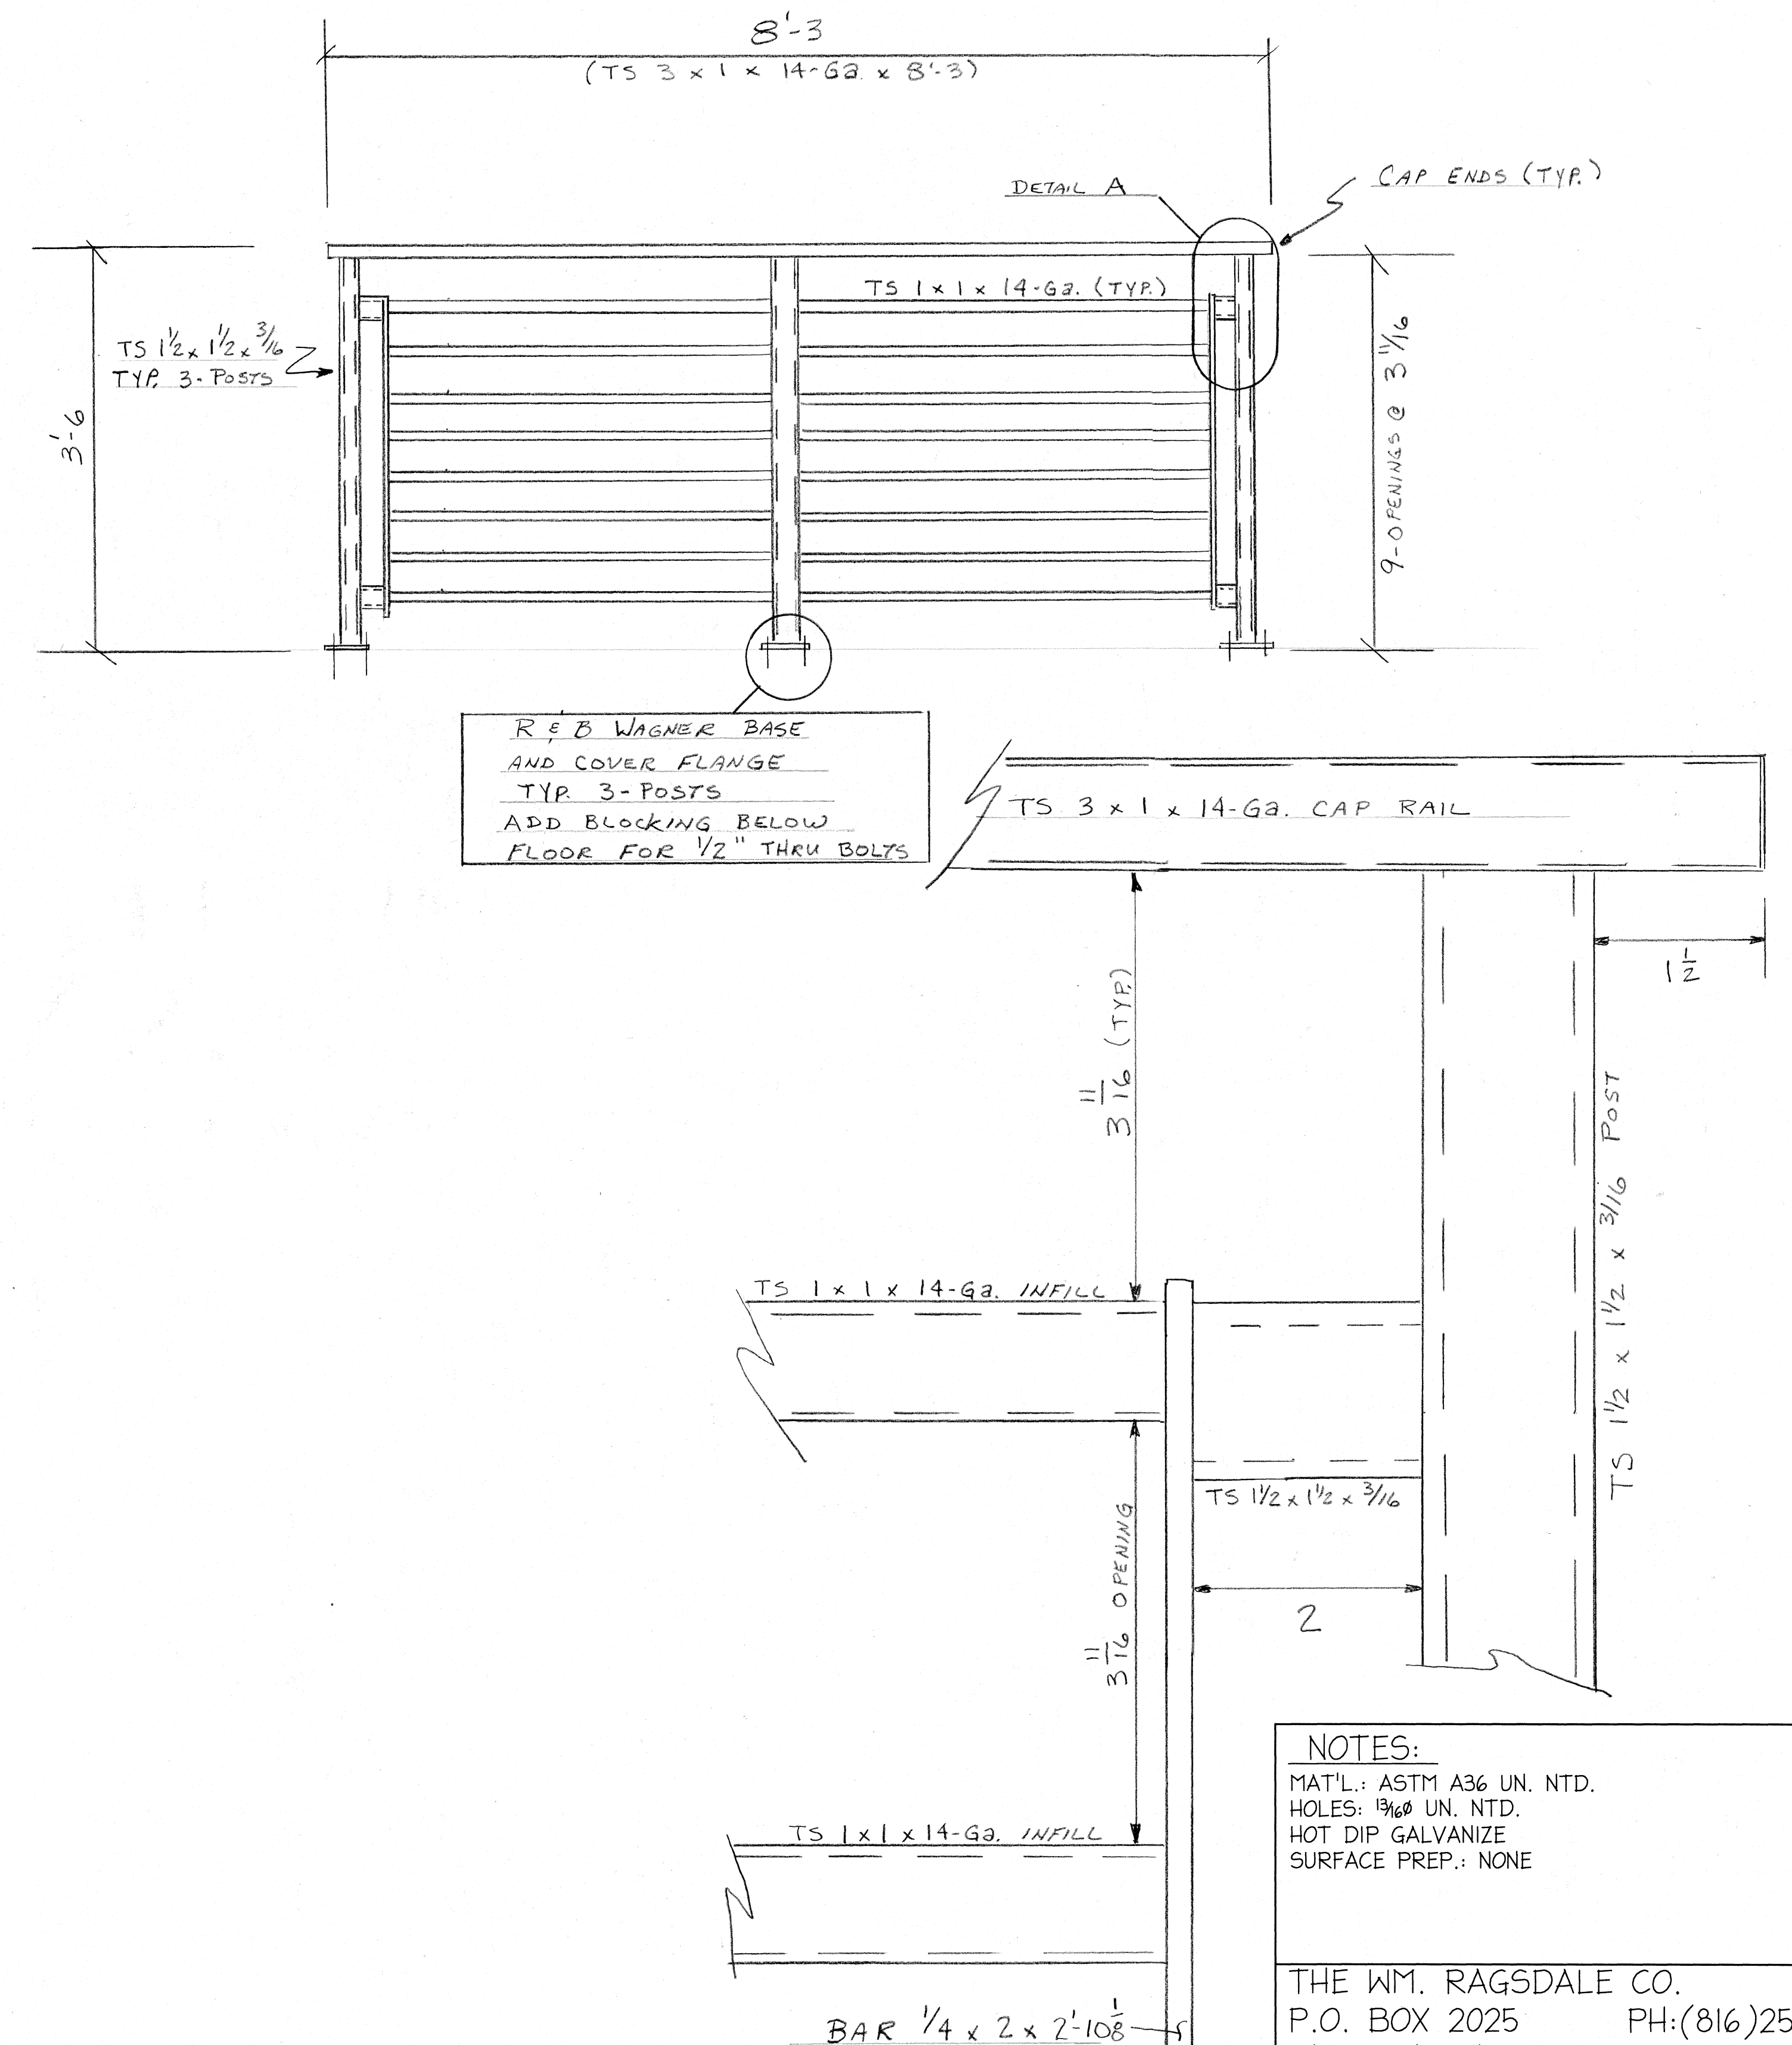
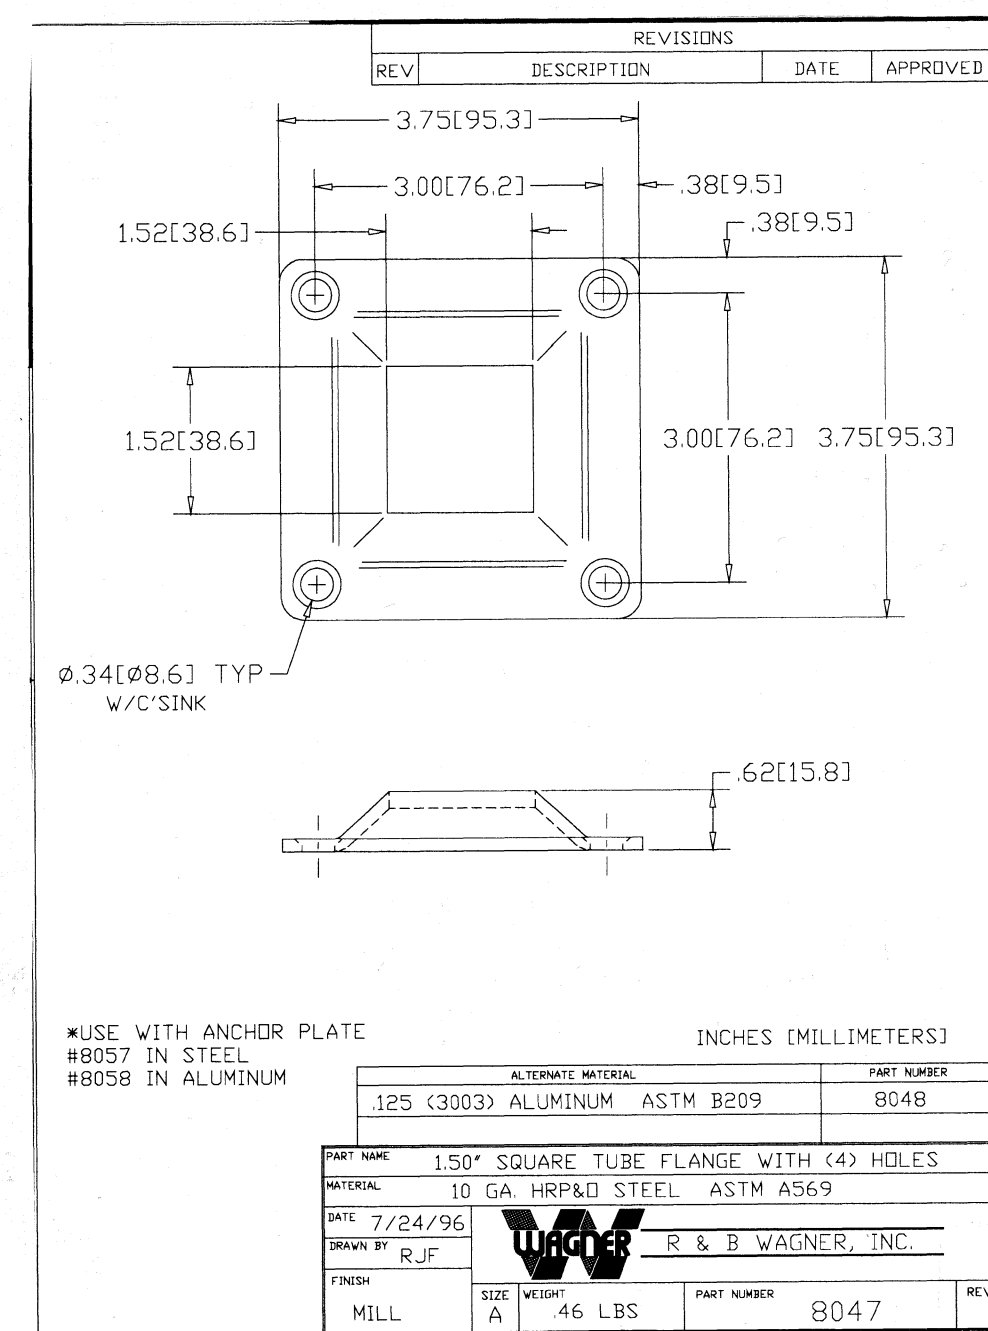


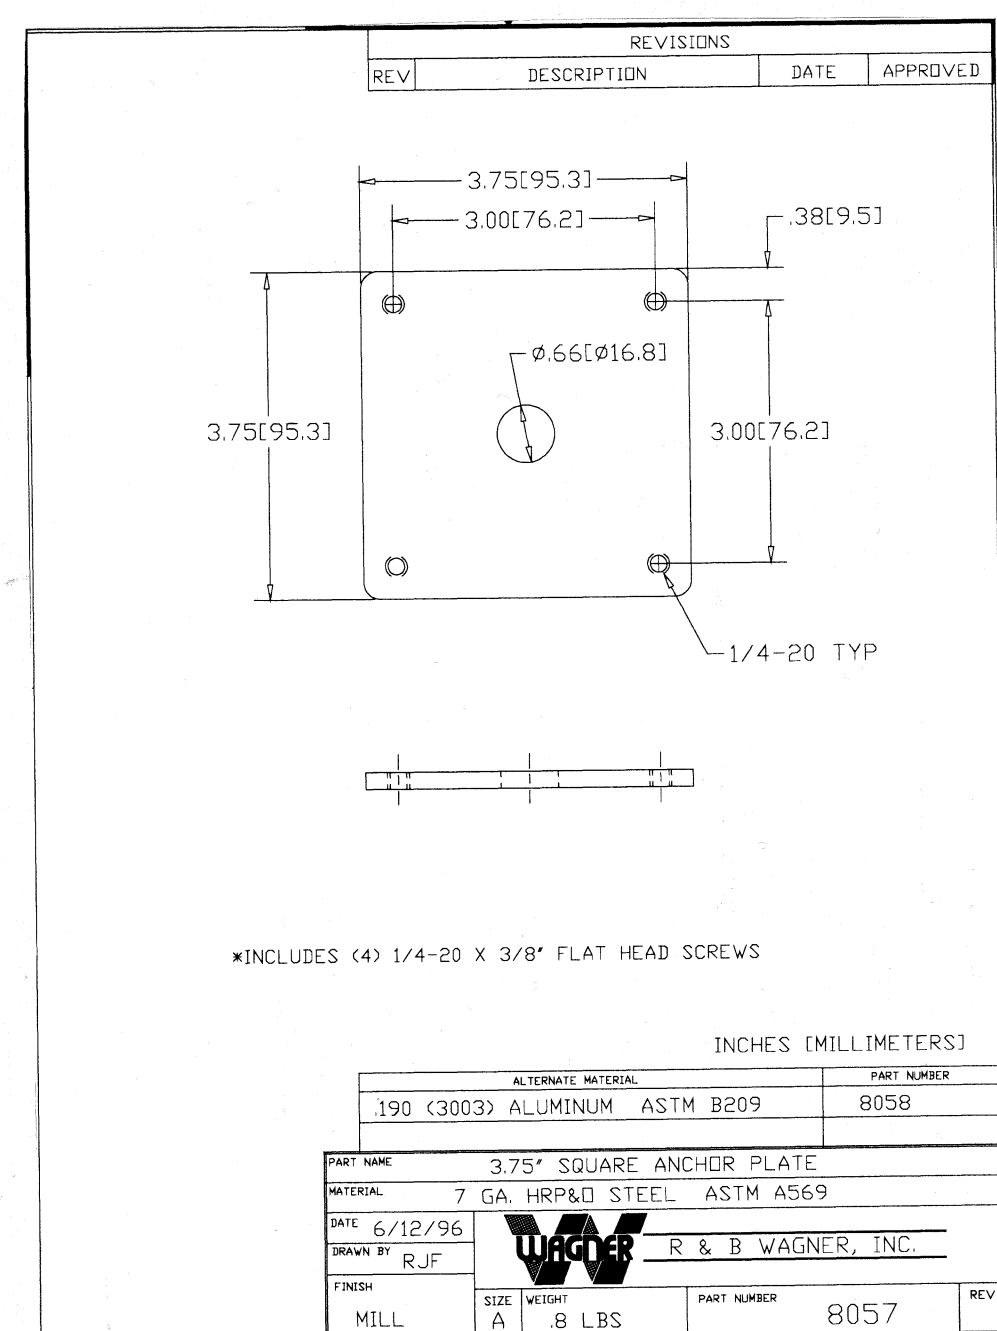

NOTES:
MAT'L.: ASTM A36 UN. NTD.
HOLES: 13/16 UN. NTD.
HOT DIP GALVANIZE
SURFACE PREP.: NONE

THE WM. RAGSDALE CO.
P.O. BOX 2025 PH: (816) 257-1000
INDEPENDENCE, MO 64055


PROJECT RAGSDALE RESIDENCE

CUSTOMER KELLY RAGSDALE

ARCHITECT

CHKD. BY: DRAWN BY: JR
DATE: DATE: 03/02/2021

ORDER NO. 21-XXX DESCRIPTION STAIR OPENING RAIL DRAWING NO. E1

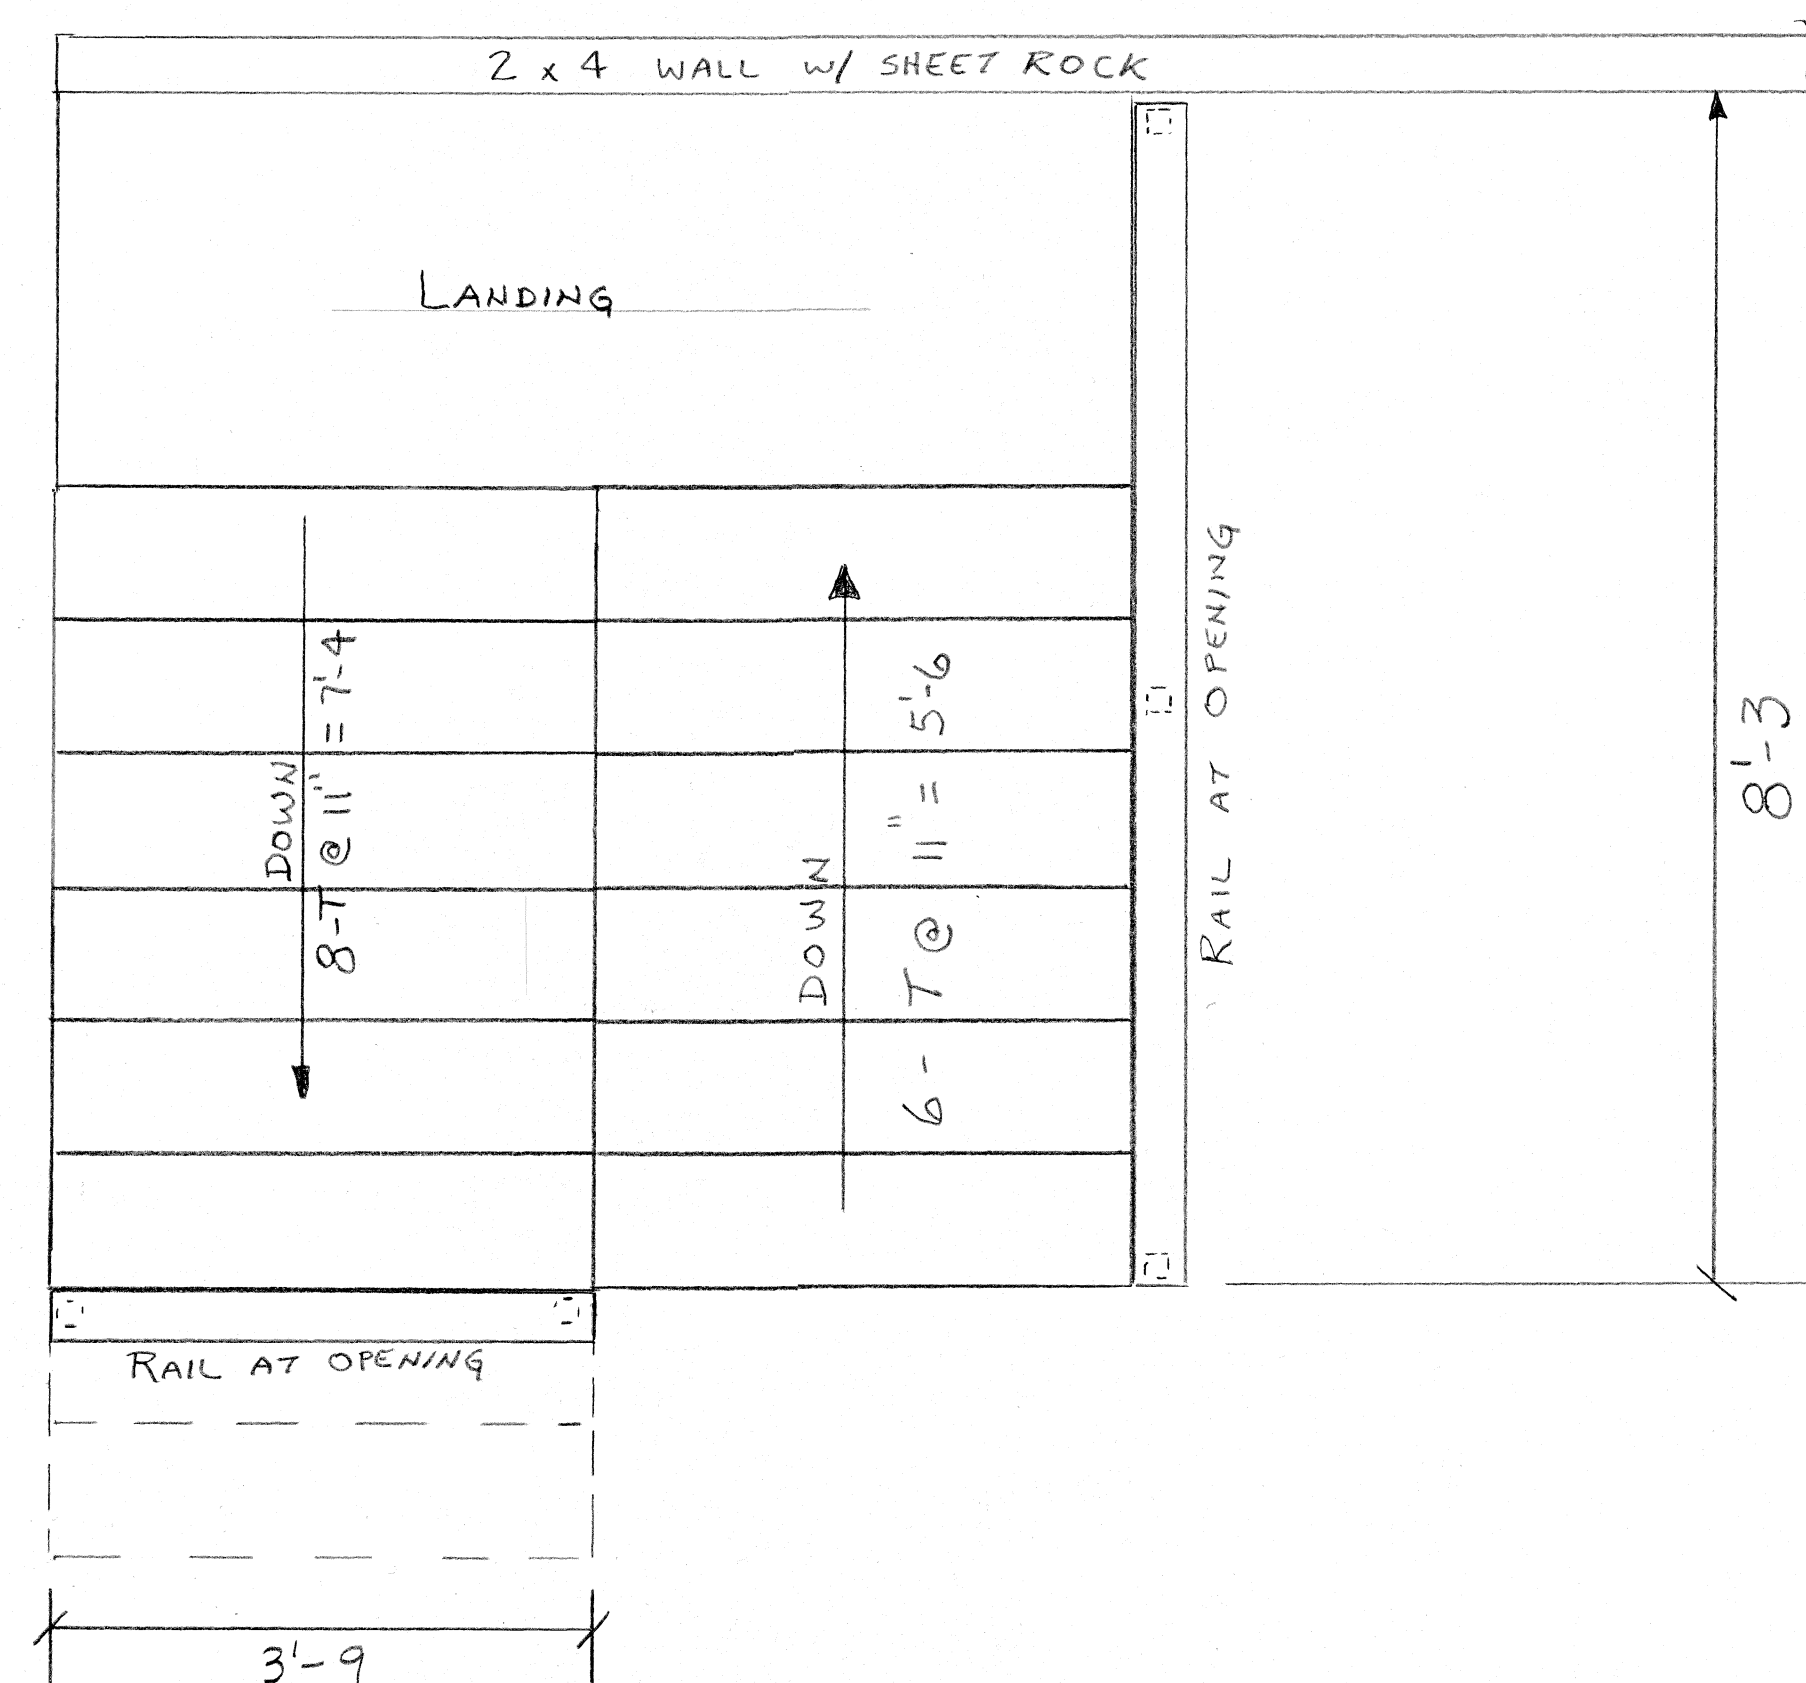

STAIR OPENING PLAN