


AS GRADED PLOT PLAN

ORDERED BY: ROB WASHAM HOMES
DESCRIPTION: LOT 26 WHISPERING WOODS FIRST PLAT, LEES SUMMIT, MO.
1712 SW 27TH STREET

RELEASE FOR
CONSTRUCTION
AS NOTED ON PLANS REVIEW
CONSTRUCTION SERVICES
LEE'S SUMMIT, MISSOURI
03040021

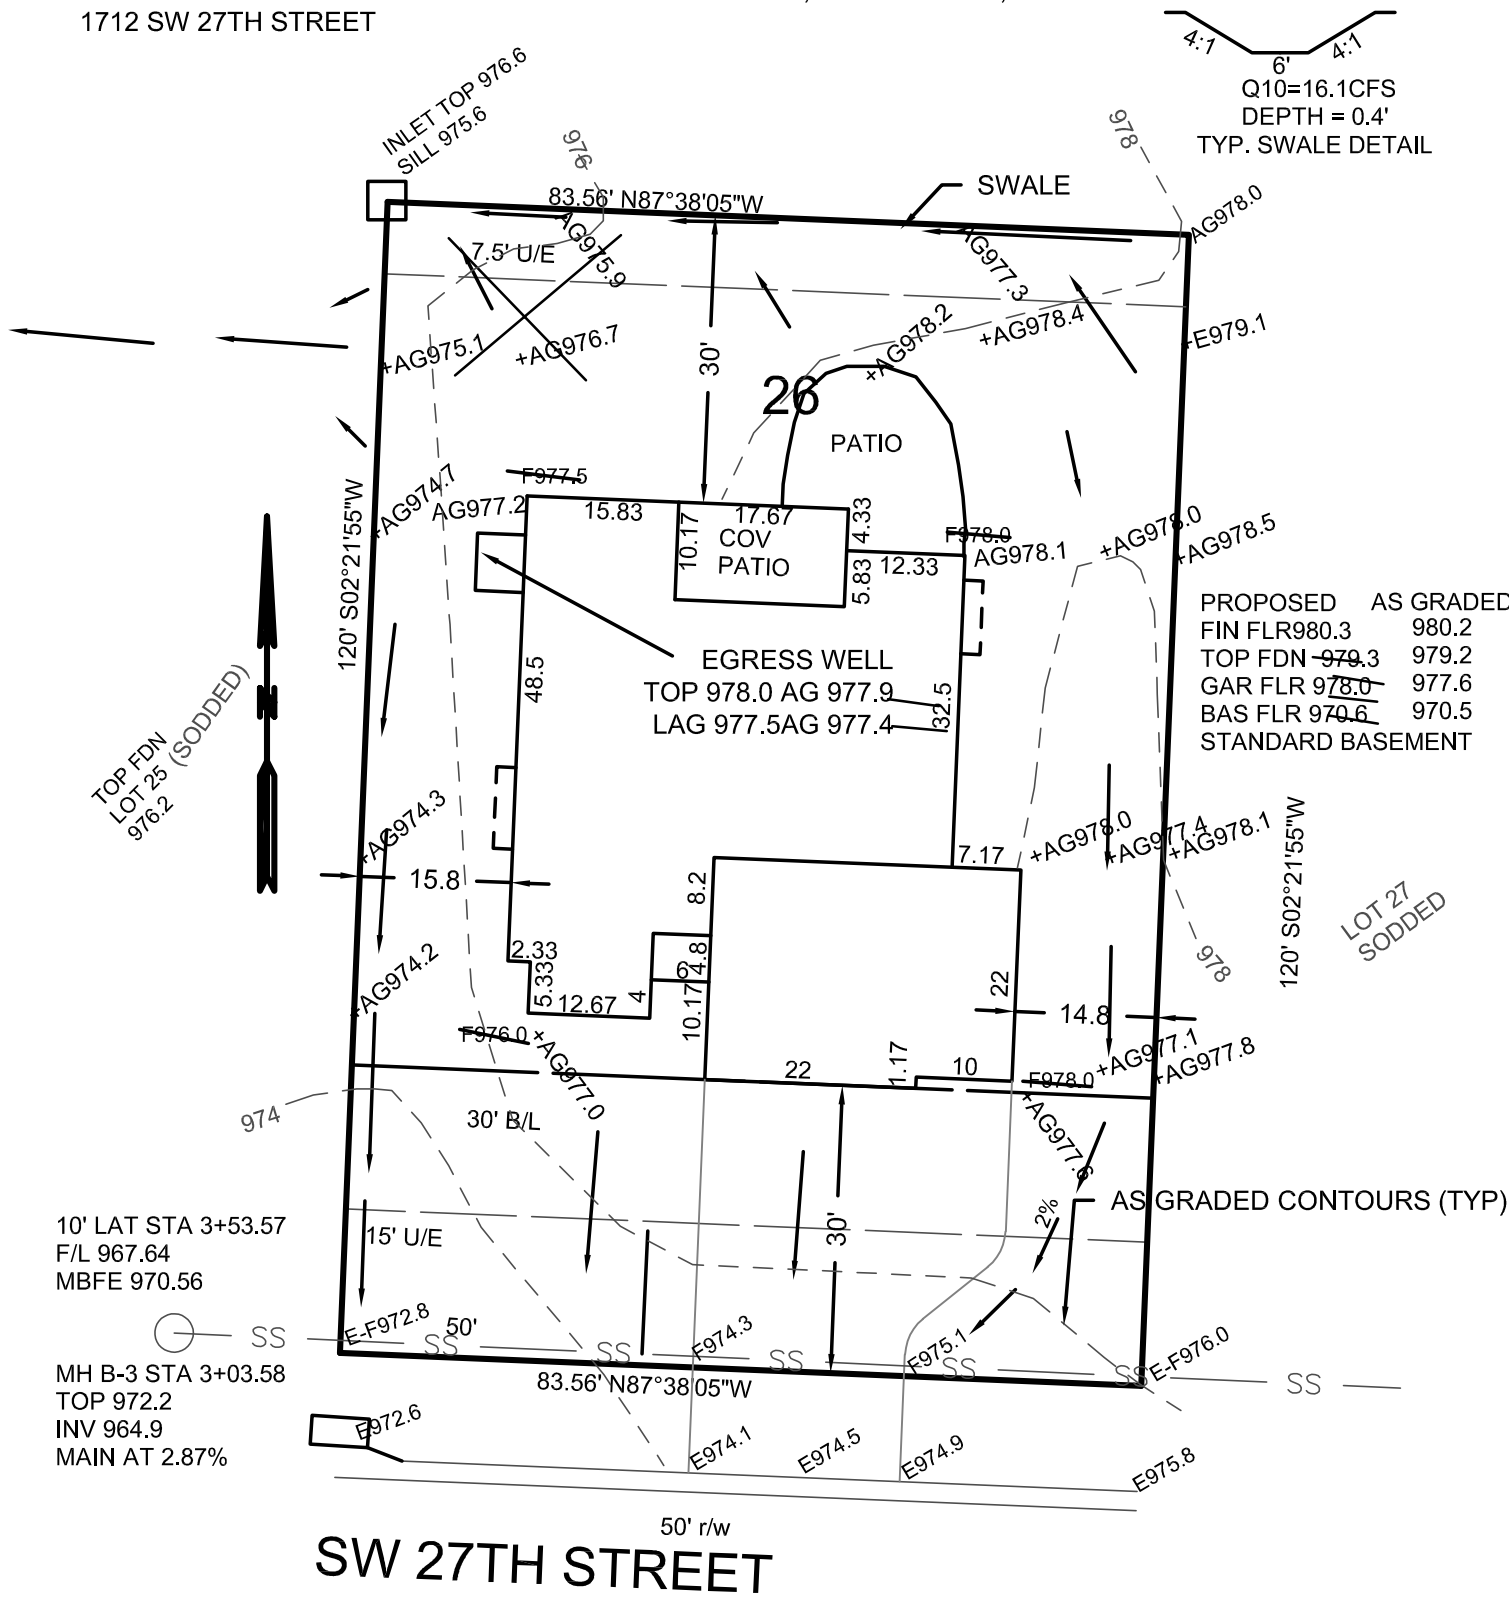

→ = DRAINAGE PATTERN

CONSTRUCTION ENGINEERING SERVICES, INC.

16810-C East 40 Highway
Independence, MO 64055
(816)478-2323
lee@engineeringkc.com
SCALE: 1"=20'
DATE: 04-16-2020 & 03-01-2021
JOB NO: 17017 17600

LEE BODENHEIMER, L.S.
Land Surveyor

