


ORDERED BY: WYSS CONSTRUCTION

PROPERTY ADDRESS: SW CHASE CIRCLE

DESCRIPTION: Lot 74, SUMMIT VIEW FARMS
THIRD PLAT, a subdivision in Lee's Summit, Jackson
County, Missouri.

MDP LOT DESIGNATION:
WALKOUT

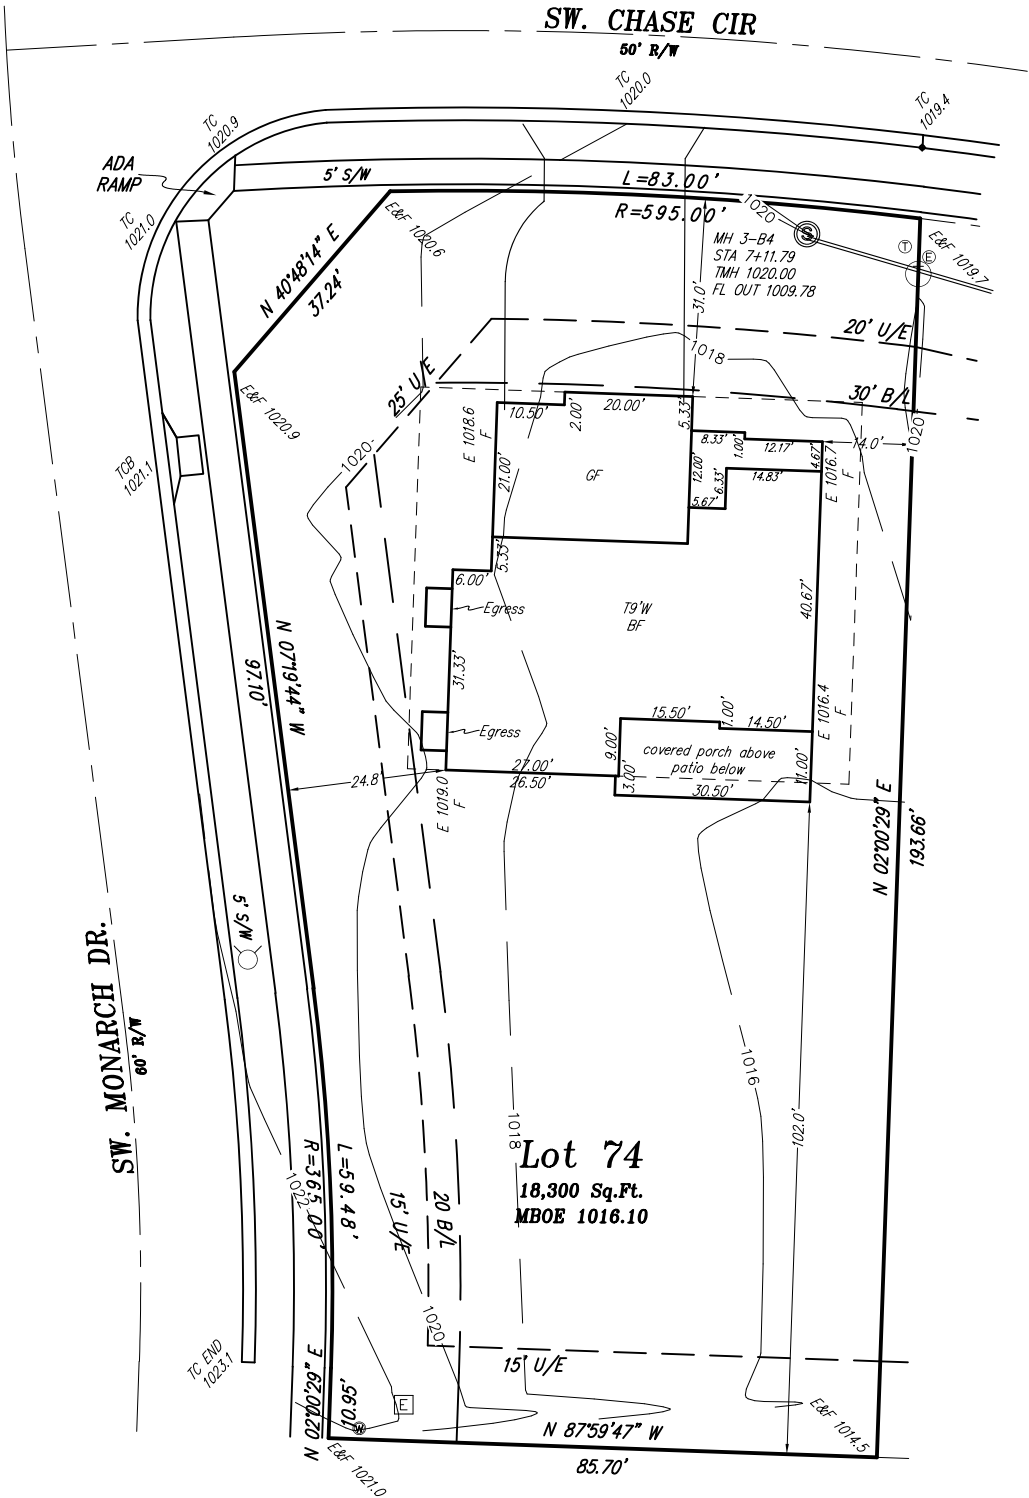

Lot 73
Sodded

Lot 74
18,300 Sq.Ft.
MBOE 1016.10

Attention: This Plot Plan was prepared for use before and during foundation construction ONLY. This house is staked as shown on this drawing. The Contractor is to check and verify house dimensions and elevations at the job site. We are not responsible for unknown or unplatted easements of any kind unless we are furnished with the description of said easement prior to our field work being performed. Elevations shown hereon are for a guide only, and final elevations are the responsibility of the on-Site Contractor. Unless otherwise noted, THIS IS NOT AN AS-BUILT SURVEY and we can not guarantee the construction of anything shown on this "Plan." Boundary and Improvement Surveys and "As-Built" Grading Certifications serve the purpose of showing "Actual" construction.

