




AREA A SYSTEM #1

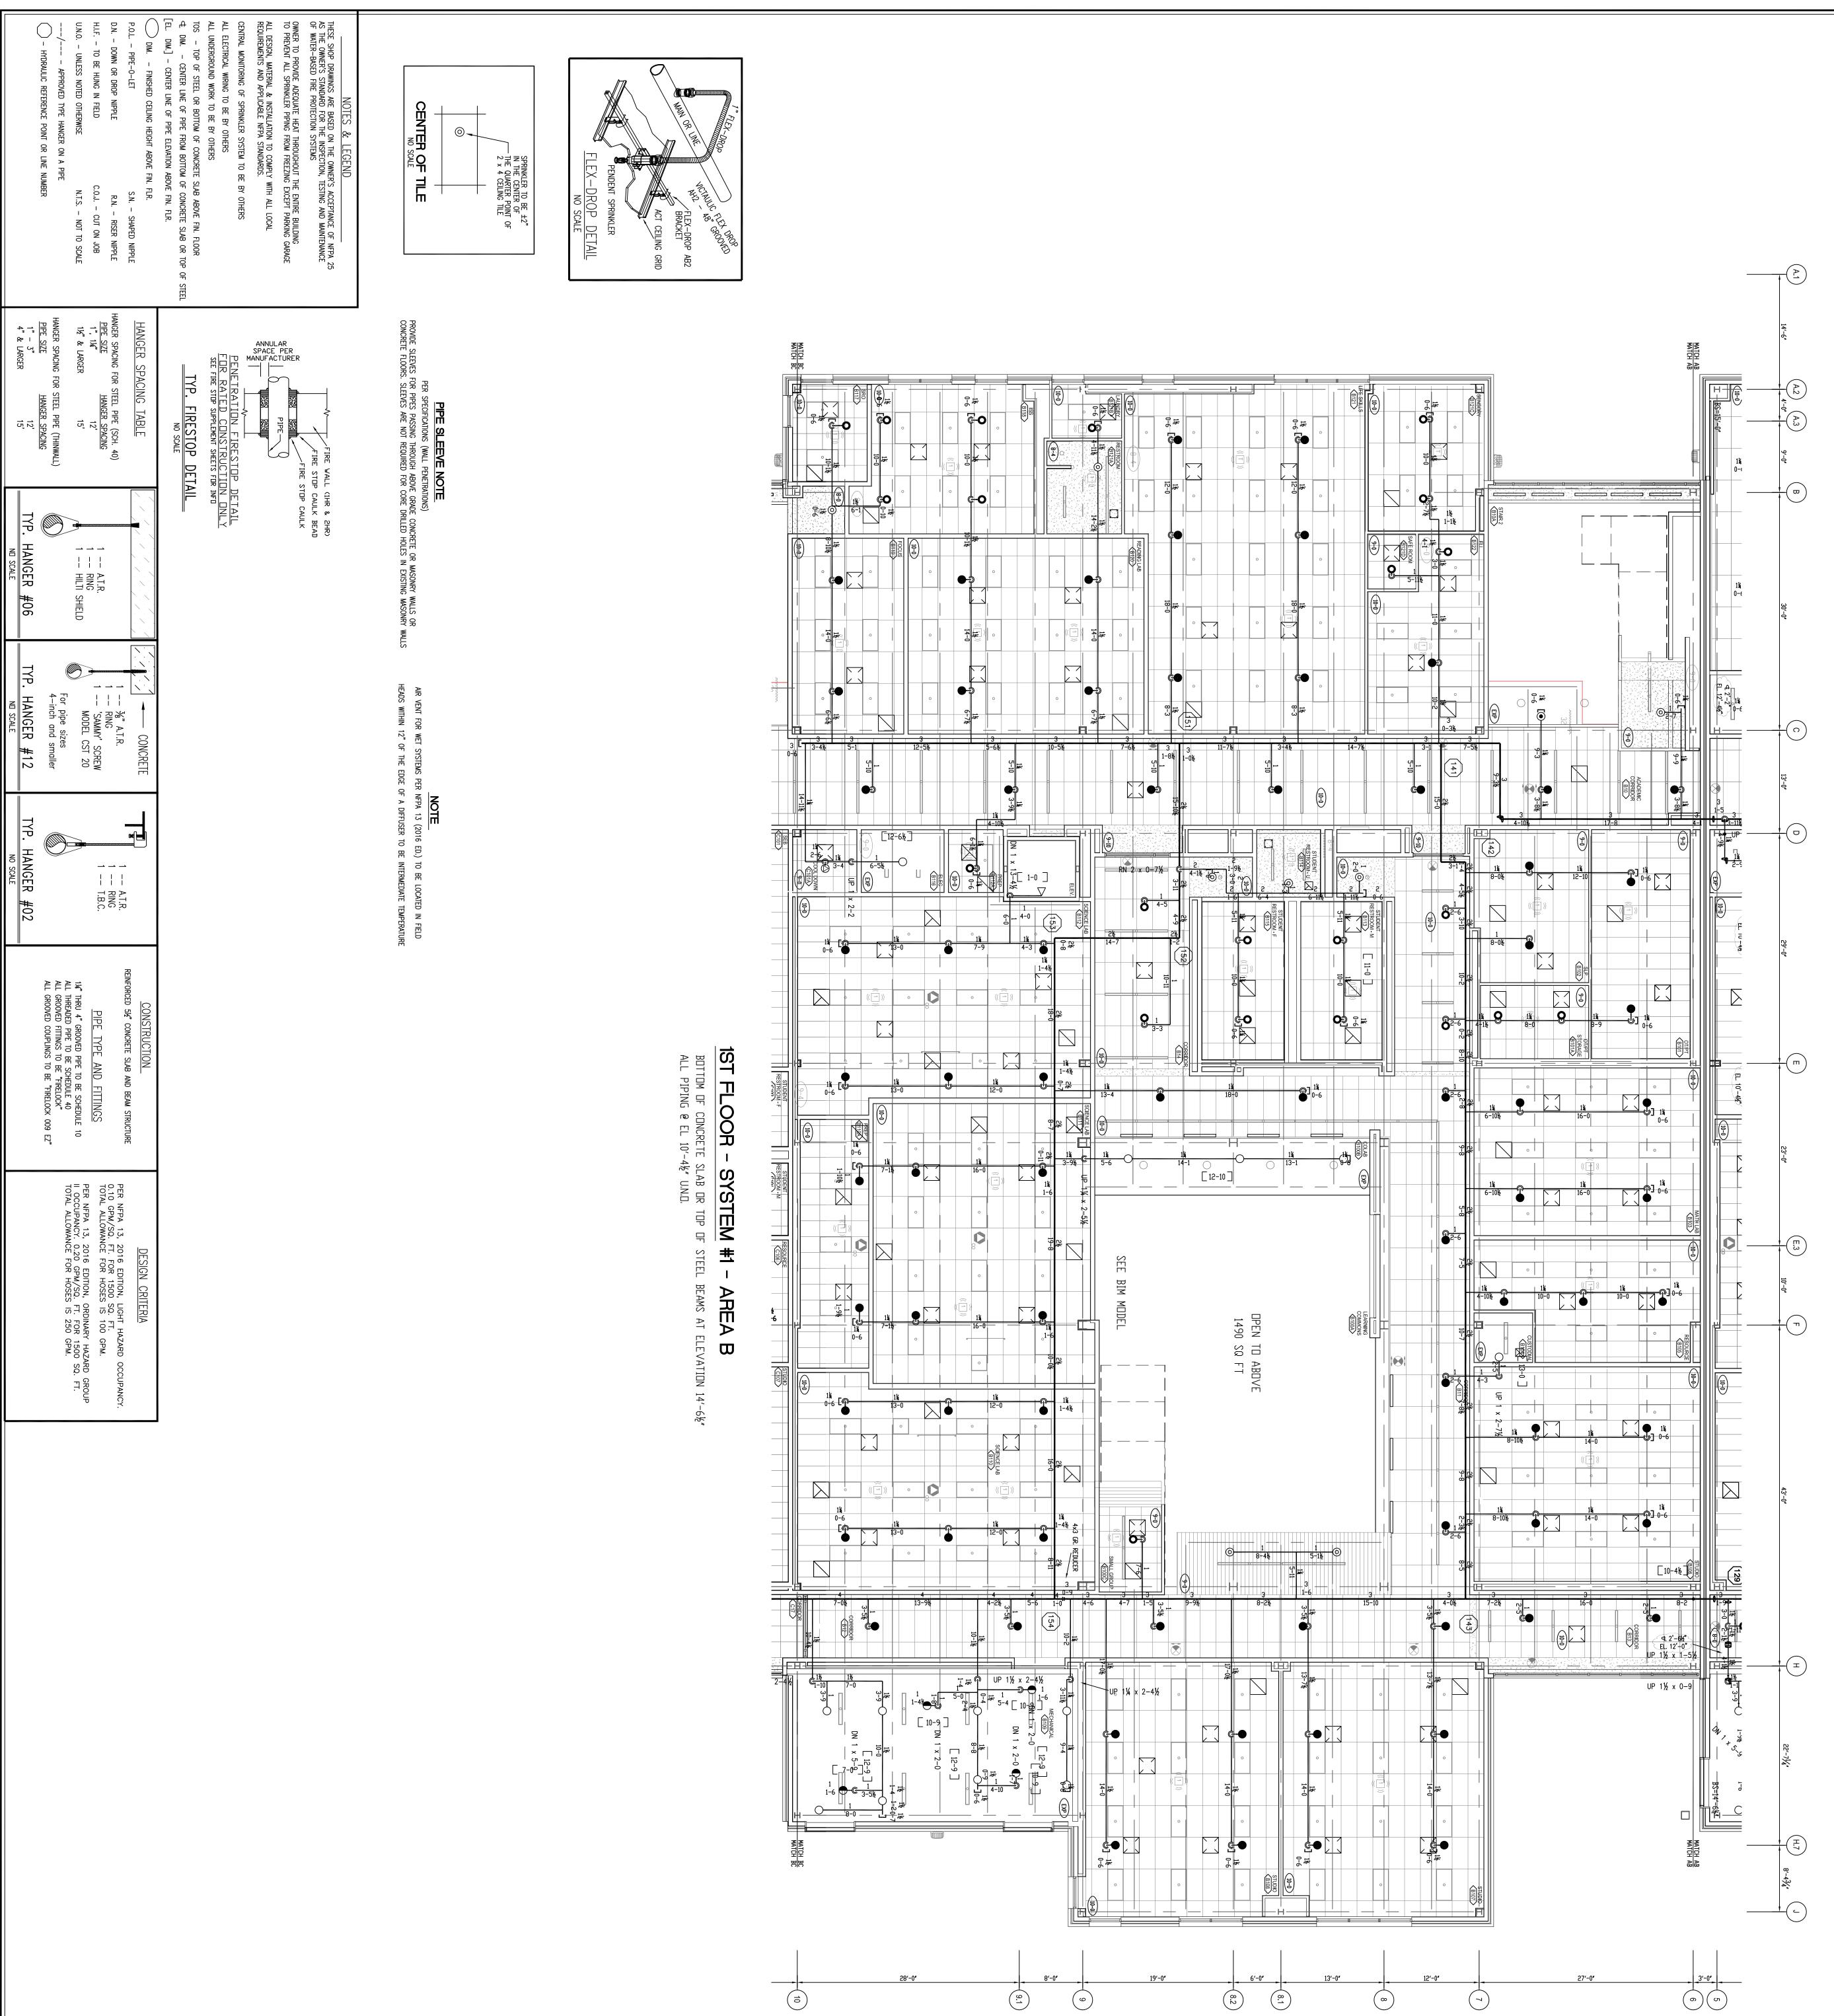

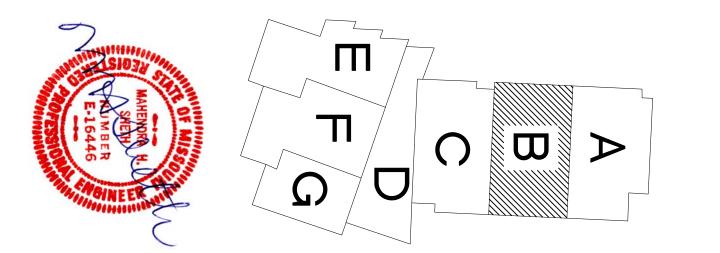

## AREA B SYSTEM #1


AGIS FIRE PROTECTION, LLC 1711 EAST 123rd TERRACE DILATHE, KS 6606 Pi 913825.0343 F: 913.322.4475 FIRE SPRINKLER SYSTEMS CONSULTIN SALES, DESIGN, INSTALLATION & SERV FIRE ALARM & DETECTION CONSULTIN SALES, DESIGN, INSTALLATION & SERV FIRE ALARM & DETECTION CONSULTIN SALES, DESIGN, INSTALLATION & SERV 1001 SE Bailey Road Lee's Summit Middle Scho 1001 SE Bailey Road Lee's Summit, Missouri (1st Floor-System 1-Areq CONTRACT ND: 14: TOTAL HEADS: 1 HEADS THIS SHEET: SCALE: 1/8" = 1'. DESIGNED BY: DRAWING DATE: 2-22 PLOT DATE: DRAWING ND: <b>2</b> Of 1		FIRE SPRINKLER HEADS/NDZZLES     MANUF.   MODEL   STYLE   NPT   K   SIN #   TEMP(^F) RESPONSE   FINISH   ESCUTCHEDN   NDTES   SYM.   QTY.     VIKING   MICROFAST   UPRIGHT   1/2"   5.6   VK300   286°   QUICK   BRASS   N/A   0   13     VIKING   MICROFAST   PENDENT   1/2"   5.6   VK302   155°   QUICK   WHITE   RECESSED   0   8     VIKING   MIRAGE   PENDENT   3/4"   11.2   VK636   155°   QUICK   WHITE   CONCEALED   0   22     VIKING   MICROFAST   UPRIGHT   1/2"   5.6   VK4621   155°   QUICK   WHITE   CONCEALED   0   22     VIKING   MICROFAST   UPRIGHT   1/2"   5.6   VK300   286°   QUICK   BRASS   N/A   HEAD GUARD UNDER DUCT   0   22     VIKING   MICROFAST   UPRIGHT   1/2"   5.6   VK300   286°   QUICK   BRASS   N/A   HEAD GUARD UNDER DUCT   0   1	FLOW   TEST   INFORMATI     LOCATION:   SE   BALE     DATE/TIME:   3/19/2     BY:   LEE'S SUMMIT WATER D     SIZE   OF   CITY MAIN:     STATIC   PRESSURE:   78     RESIDUAL   PRESSURE:   45	
SERVICE SERVICE	1 3-13-21 JK PER ENGINEER'S COMMENTS   ND. DATE BY REVISION DESCRIPTION	TOTAL THIS SHEET 124	ATION AILEY RD 19/2020 ER DEPT. 6" 78 PSI 45 PSI 45 PSI 1650	

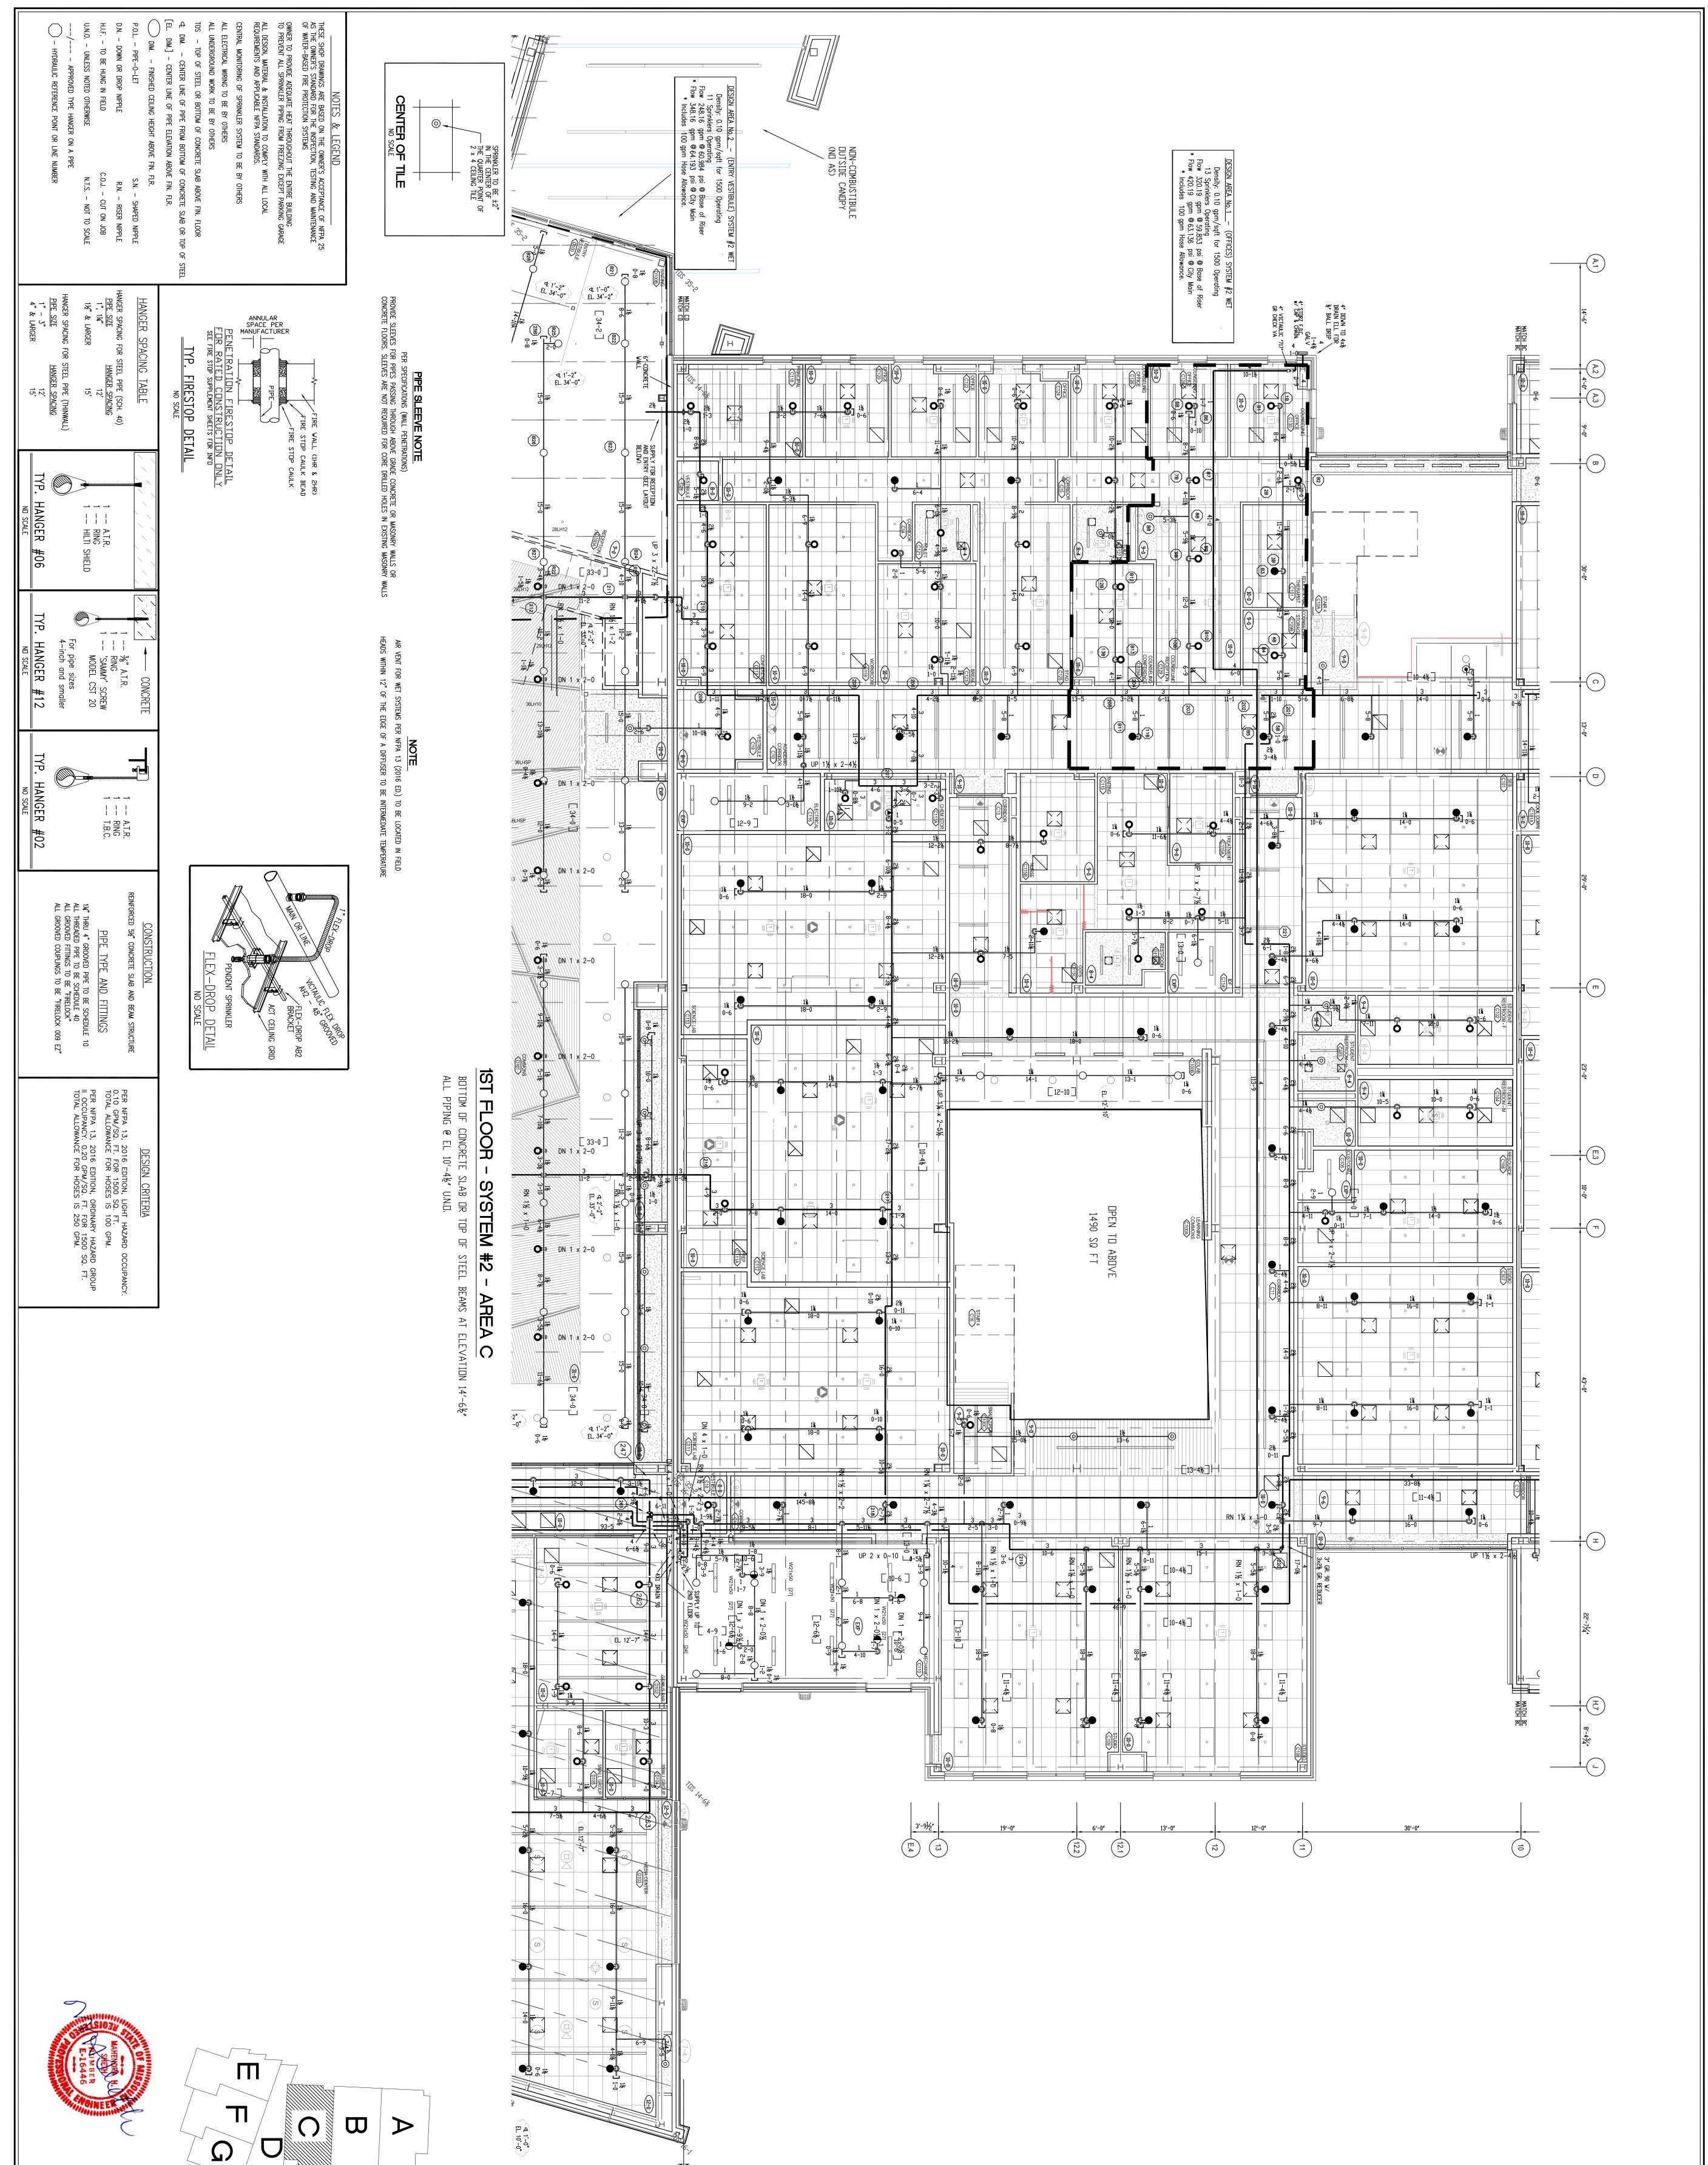





AREA C SYSTEM #2

ACIS FIRE PROTECTION LLC ITHE EXTINGUISHERS FIRE PROTECTION LLC ITHE SPRINKLER SYSTEMS CONSULTIN SALES, DESIGN, INSTALLATION & SERV. FIRE SUMMIT MIDDIE SCHOOL 1001 SE Bailey Road Lee's Summit Middle School 1001 SE Bailey Road Lee's Summit, Missouri (1st Floor-System 2-C CONTRACT ND: 14: TOTAL HEADS: 1- HEADS THIS SHEET: SCALE: 1/8" = 1'. DESIGNED BY: CHECKED BY: DRAWING DATE: 2-22 PLOT DATE: DRAWING ND: <b>3 Of</b> 1		FIRE SPRINKLER HEADS/NDZZLES     MANUF.   MODEL   STYLE   NPT   K   SIN #   TEMP(^F) RESPONSE   FINISH   ESCUTCHEON   NDTES   SYM.   QTY.     VIKING   MICROFAST   UPRIGHT   1/2"   5.6   VK300   286°   QUICK   BRASS   N/A   0   15     VIKING   MICROFAST   PENDENT   1/2"   5.6   VK302   155°   QUICK   WHITE   RECESSED   0   8     VIKING   MIRAGE   PENDENT   3/4"   11.2   VK636   155°   QUICK   WHITE   CONCEALED   0   47     VIKING   MICROFAST   UPRIGHT   1/2"   5.6   VK4021   155°   QUICK   WHITE   CONCEALED   0   47     VIKING   MICROFAST   UPRIGHT   1/2"   5.6   VK300   286°   QUICK   BRASS   N/A   HEAD GUARD UNDER DUCT   0   47     VIKING   MICROFAST   UPRIGHT   1/2"   5.6   VK300   286°   QUICK   BRASS   N/A   ON SPRIG   0   1	FLOW TEST INFORMATI LOCATION: SE BAILED DATE/TIME: 3/19/2 BY: LEE'S SUMMIT WATER D SIZE OF CITY MAIN: STATIC PRESSURE: 78 RESIDUAL PRESSURE: 78 FLOW @ RESIDUAL:
C C C C C C C C C C C C C C C C C C C	1 3-13-21 JK PER ENGINEER'S COMMENTS   N□. DATE BY REVISION DESCRIPTION	Image: Constraint of the second se	A TION 4 TION 1650

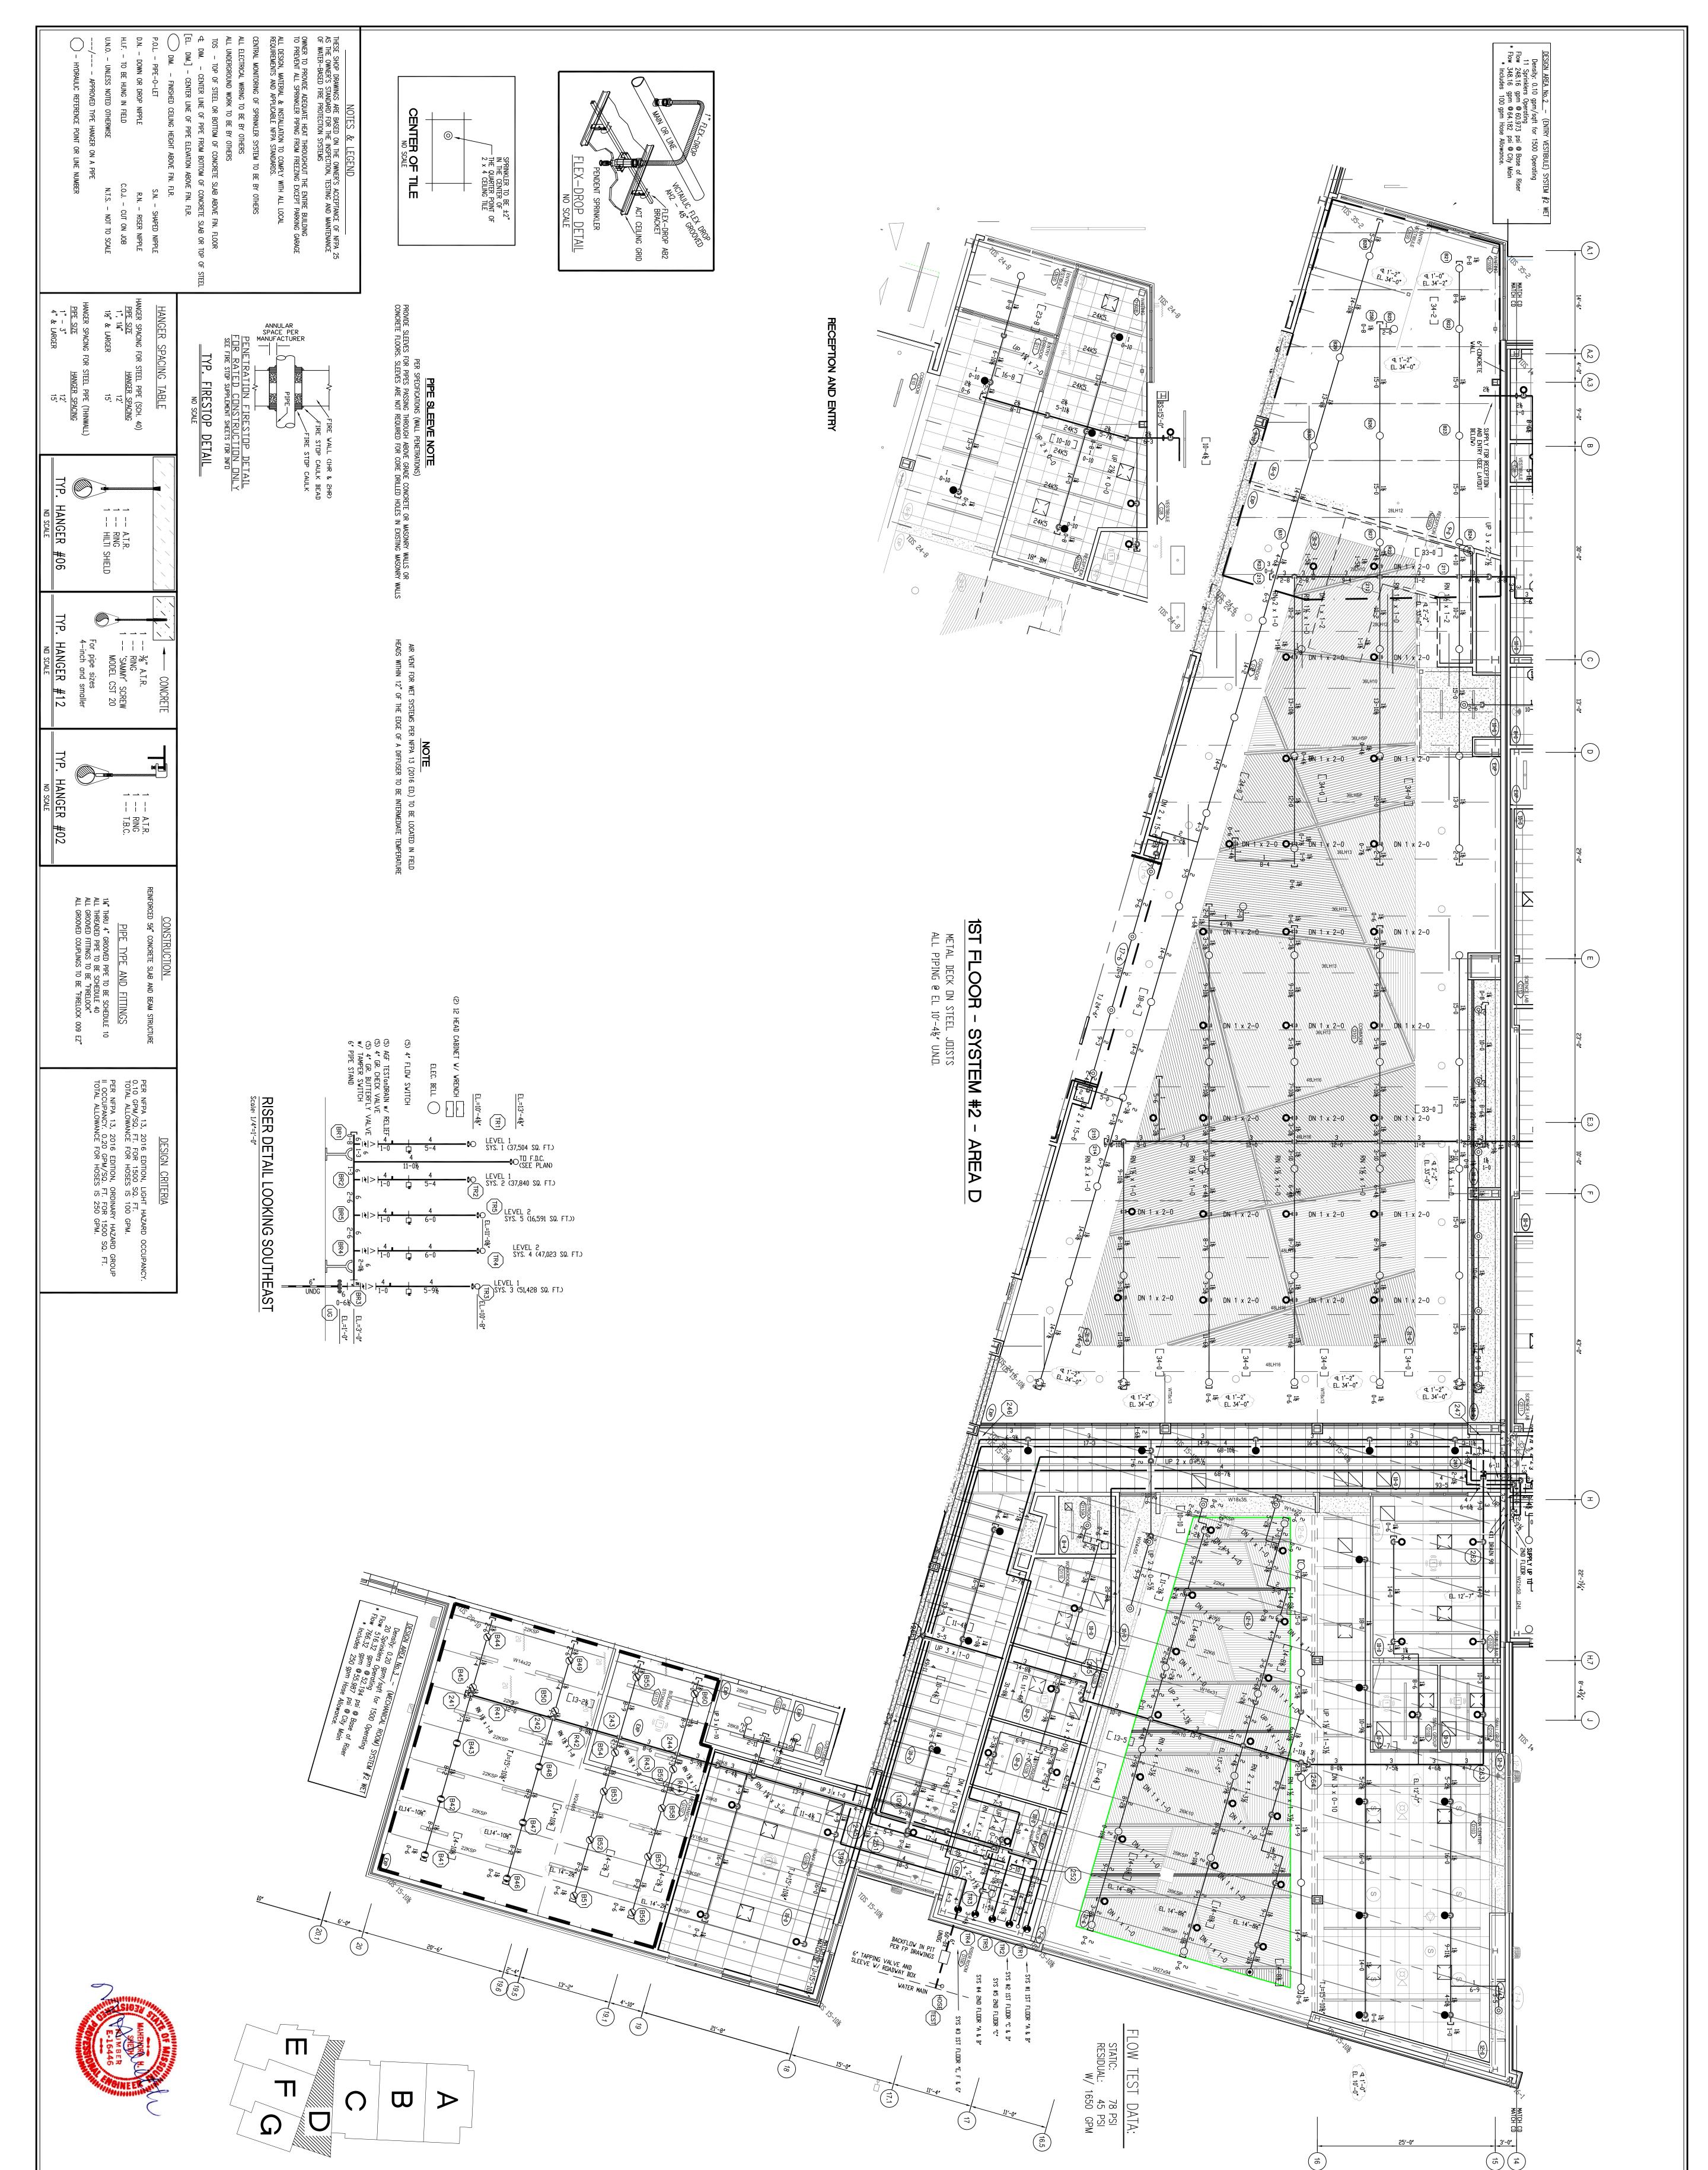


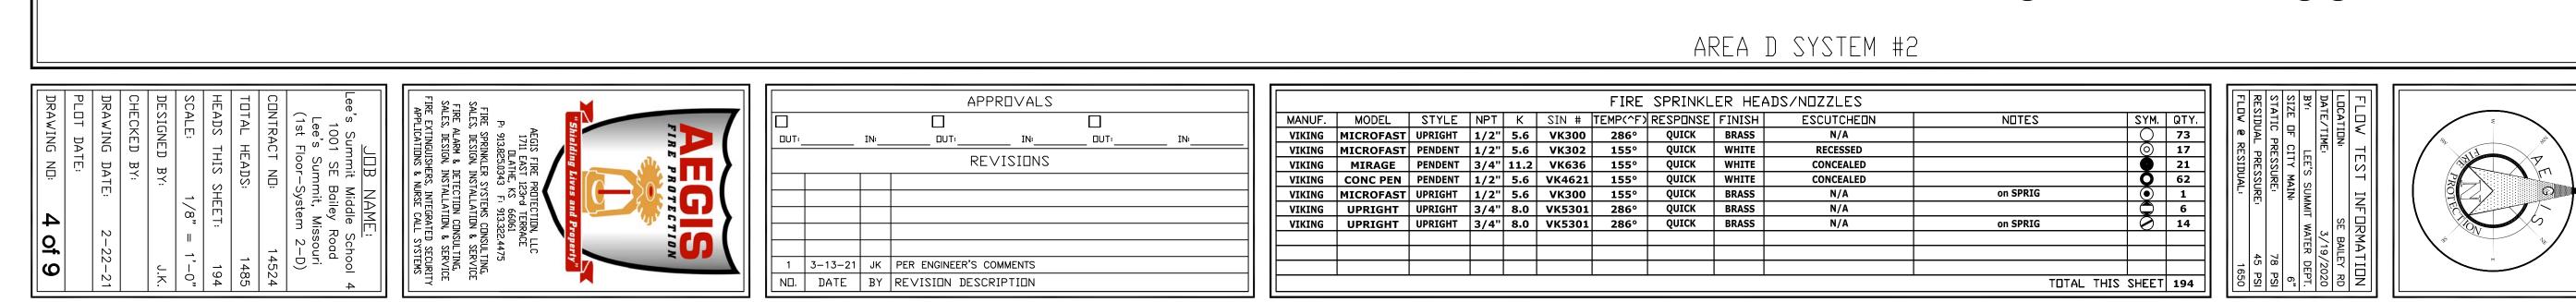


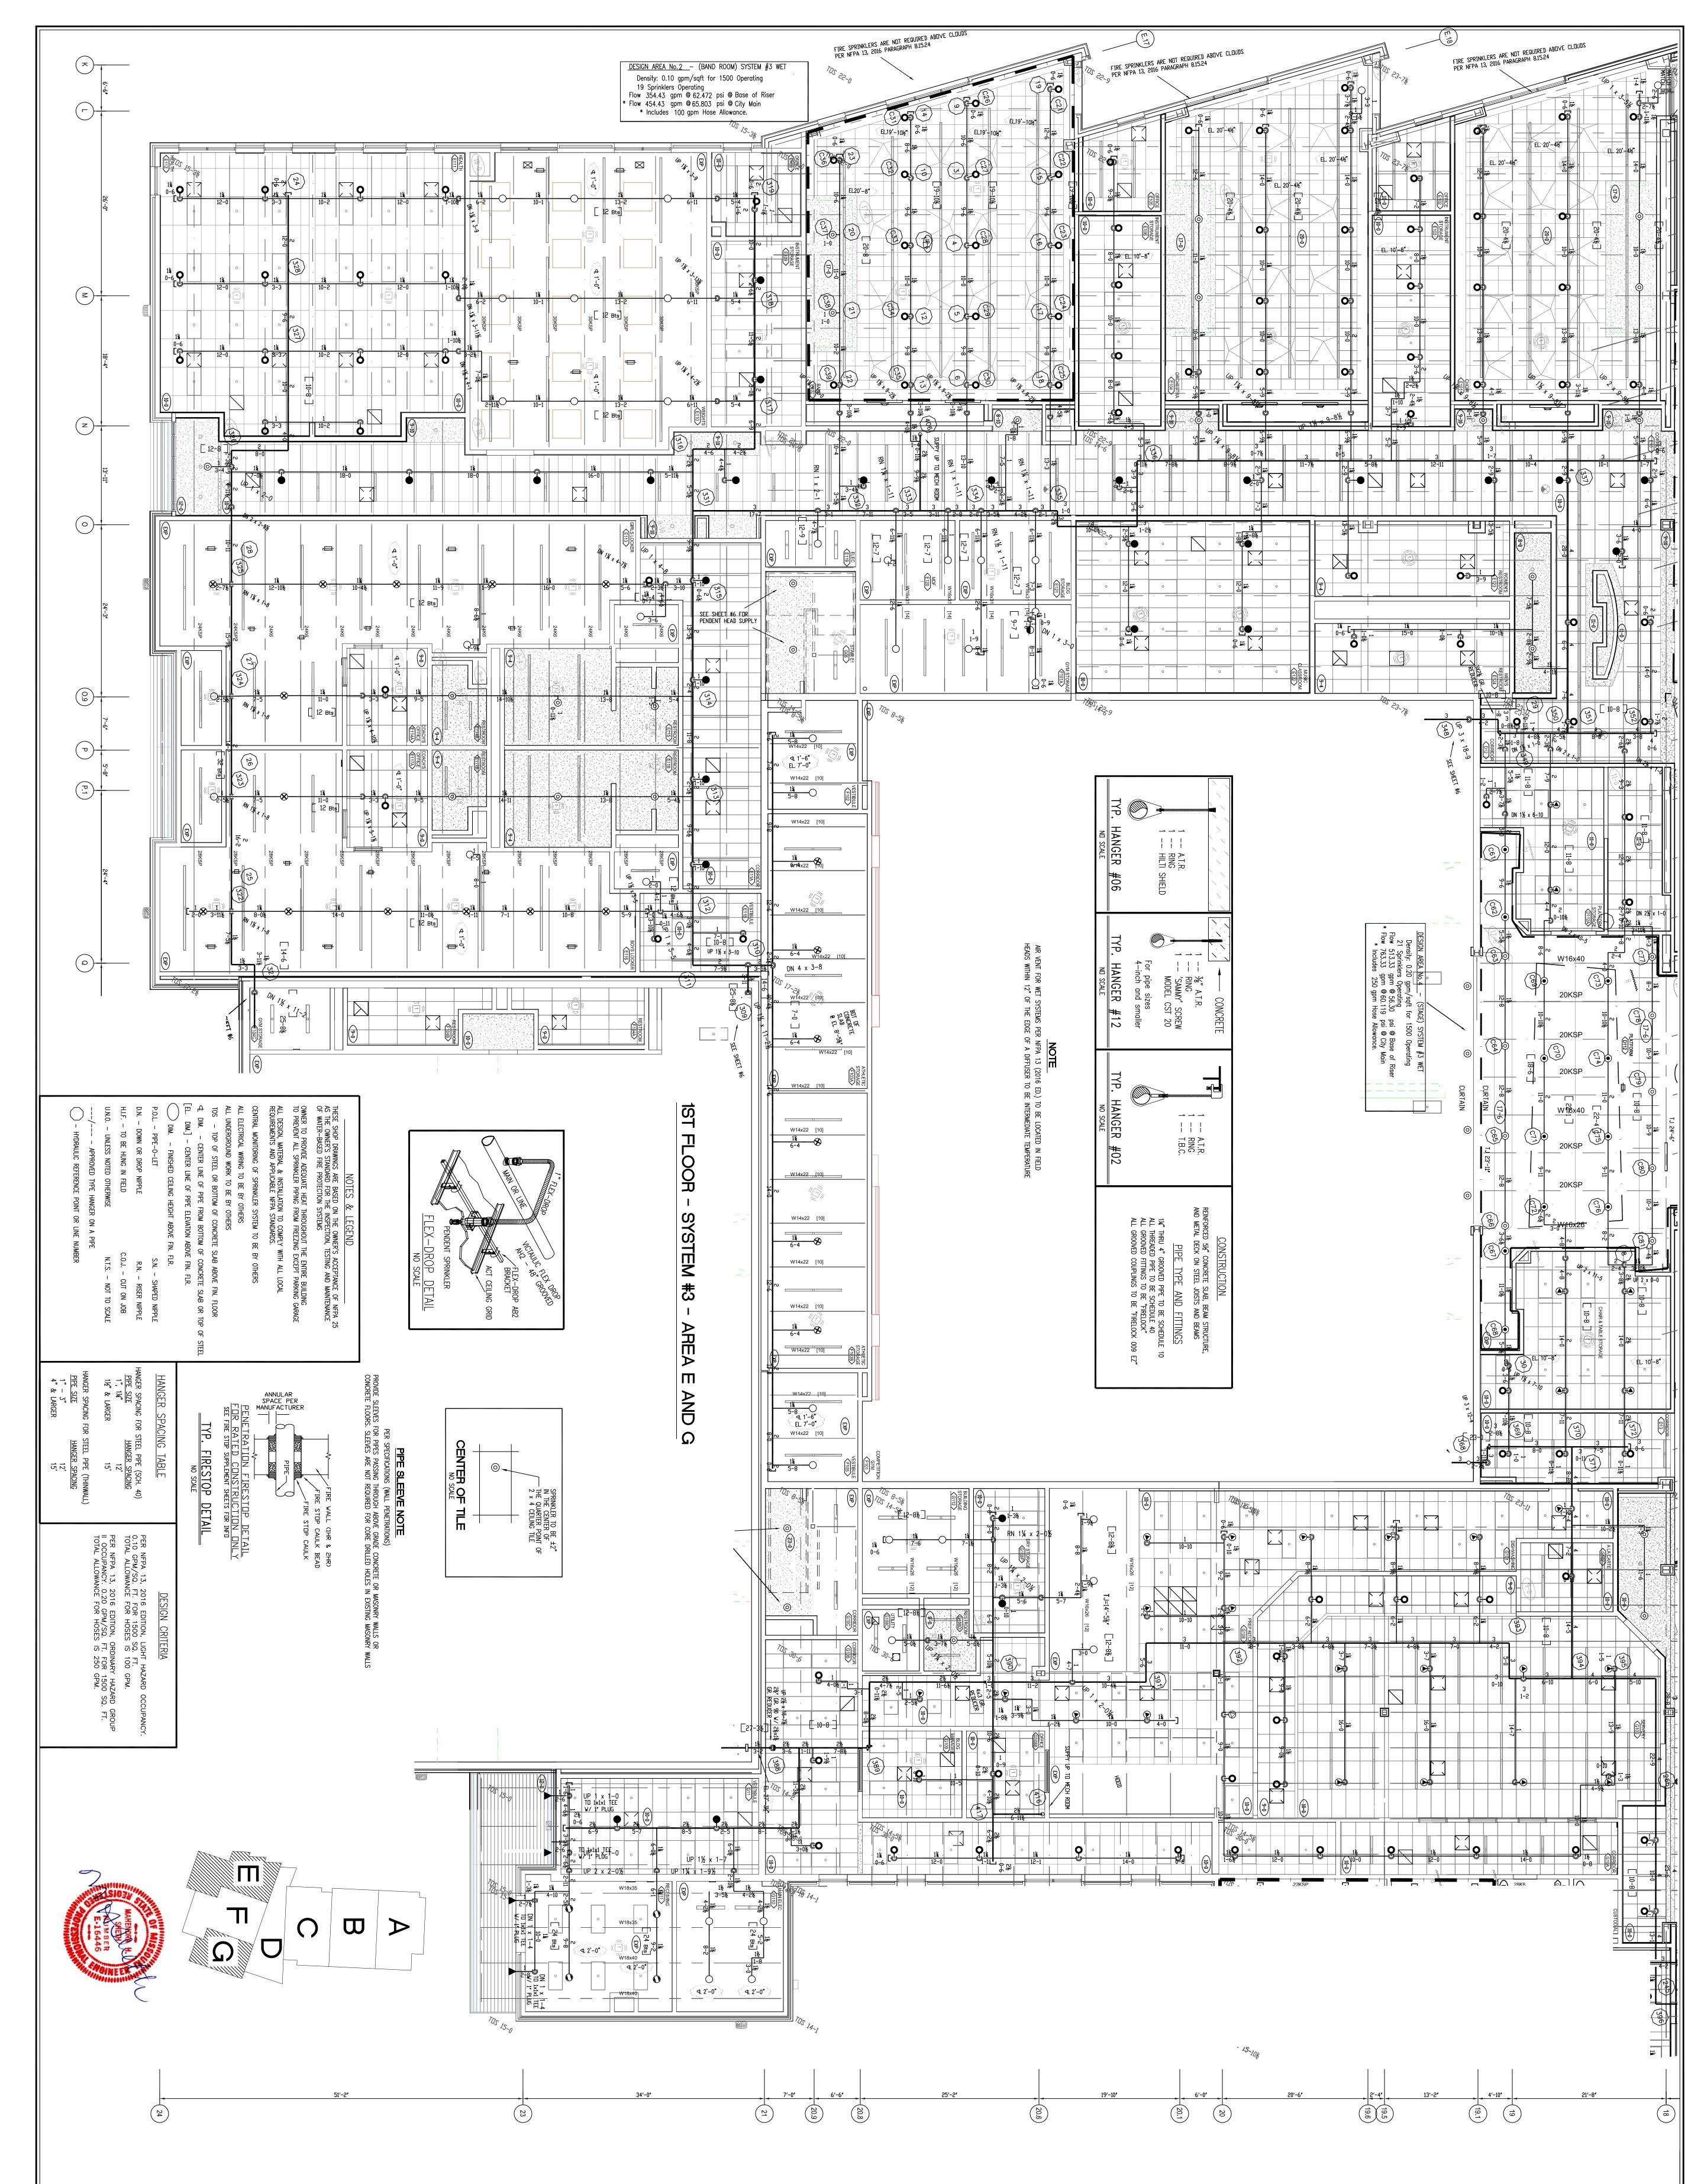



APPROVALS	FIRE SPRINKLER HEADS/NDZZLES			
	MANUF. MODEL STYLE NPT K SIN # TEMP(^F) RESPONSE FINISH ESCUTCHEDN	NOTES SYM. QTY.		*
	VIKING MICROFAST UPRIGHT 1/2" 5.6 VK300 286° QUICK BRASS N/A	45	<b>╽</b> ᢁ ≥ ╎╎╎	
	VIKING MICROFAST PENDENT 1/2" 5.6 VK302 155° QUICK WHITE RECESSED	<b>⊙</b>   31		
RE∨ISI⊡NS	VIKING MIRAGE PENDENT 3/4" 11.2 VK636 155° QUICK WHITE CONCEALED	28		
	VIKING CONCPEN PENDENT 1/2" 5.6 VK4621 155° QUICK WHITE CONCEALED	<b>O</b> 108		
	VIKING MICROFAST UPRIGHT 1/2" 5.6 VK300 286° QUICK BRASS N/A	HEAD GUARD UNDER DUCT		
	VIKING MICROFAST UPRIGHT 1/2" 5.6 VK300 155° QUICK BRASS N/A	• 12	"       특      - [ - [ - [ - [ - [ - [ - [ - [ -	
	VIKING DRY EC SIDEWALL 3/4" 8.0 175° QUICK BRASS N/A	4		
	VIKING EC/QREC UPRIGHT 3/4" 11.2 VK532 155° QUICK BRASS N/A	<b>X</b> 19		* * *
	VIKING MIRAGE PENDENT 3/4" 11.2 VK538 155° QUICK WHITE CONCEALED	27		
1 3-13-21 JK PER ENGINEER'S COMMENTS	VIKING UPRIGHT UPRIGHT 3/4" 8.0 VK5301 286° QUICK BRASS N/A			
ND. DATE BY REVISION DESCRIPTION		TOTAL THIS SHEET 275		

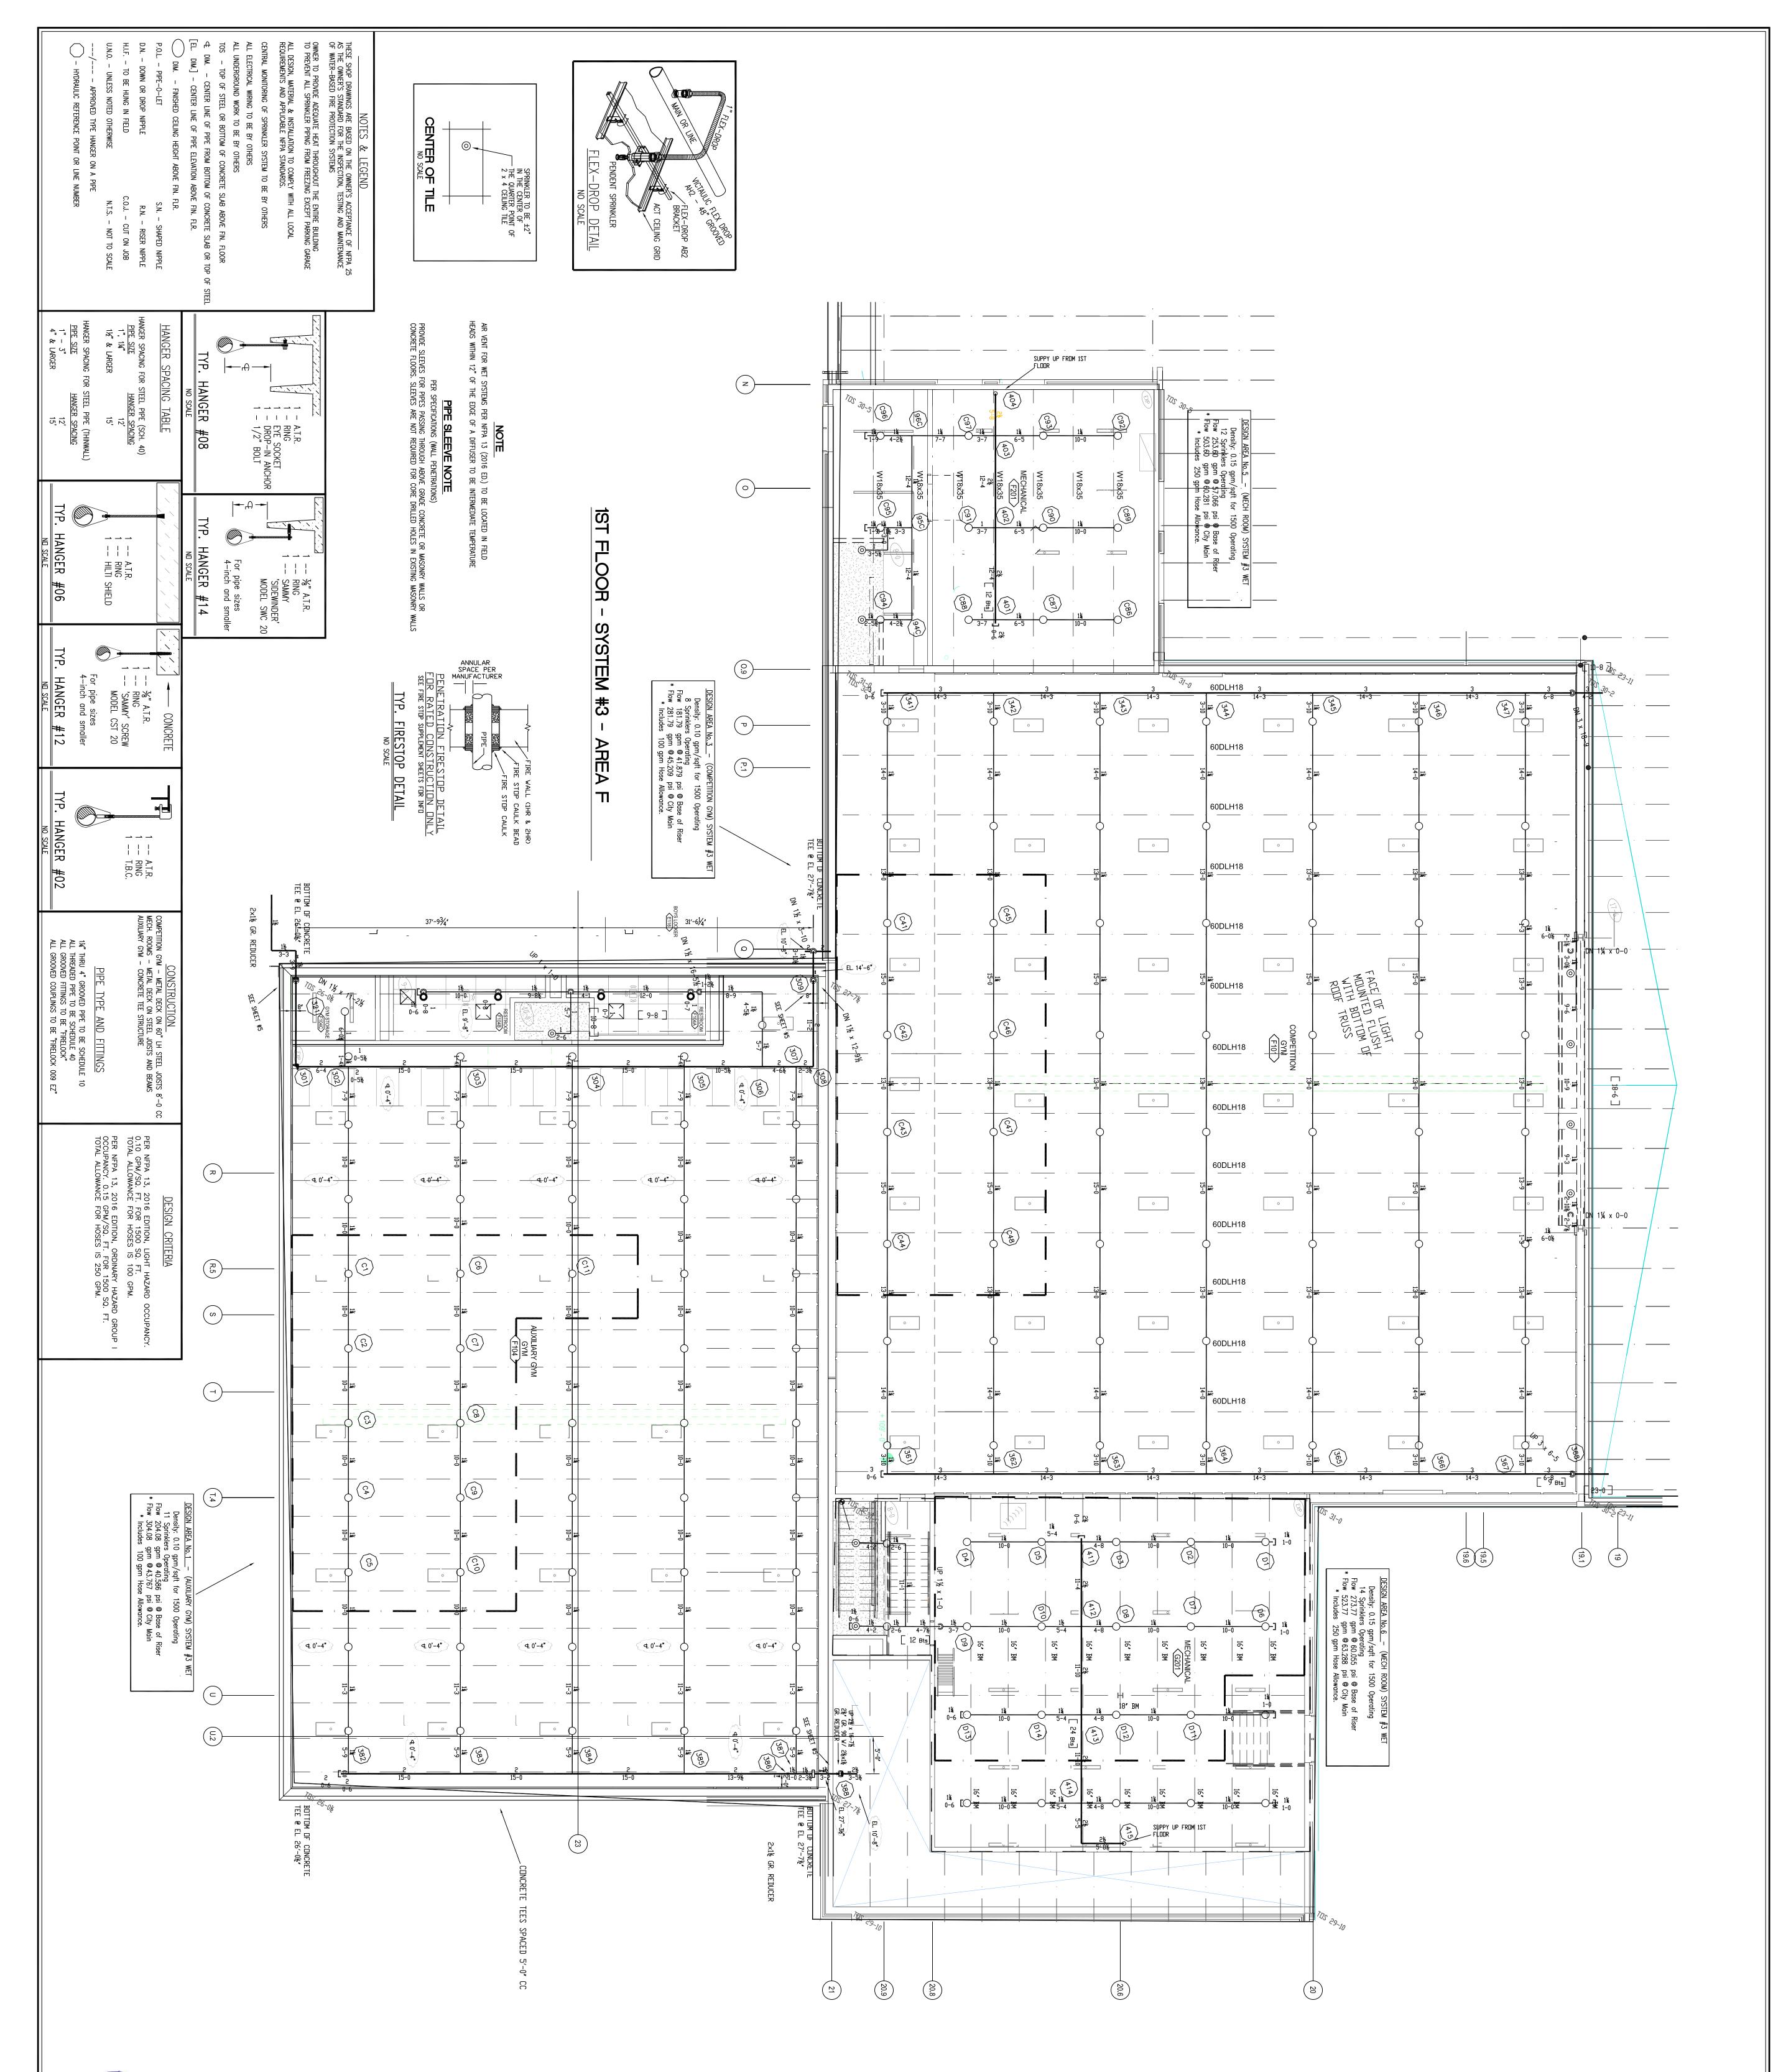


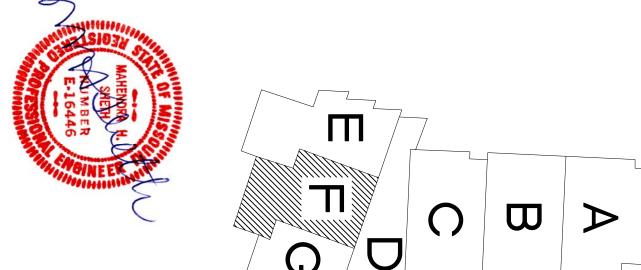





## AREA F SYSTEM #3

APPROVALS	FIRE SPRINKLER HEADS/NDZZLES	
	MANUF. MODEL STYLE NPT K SIN # TEMP(^F) RESPONSE FINISH ESCUTCHEON NOTES SYM. QTY.	
	VIKING MICROFAST UPRIGHT 1/2" 5.6 VK300 286° QUICK BRASS N/A	
	VIKING MICROFAST PENDENT 1/2" 5.6 VK302 155° QUICK WHITE RECESSED 🔘 9	
REVISIONS	VIKING CONC PEN PENDENT 1/2" 5.6 VK4621 155° QUICK WHITE CONCEALED QUICK VHITE	
1 3-13-21 JK PER ENGINEER'S COMMENTS		
ND. DATE BY REVISION DESCRIPTION	TOTAL THIS SHEET 154	

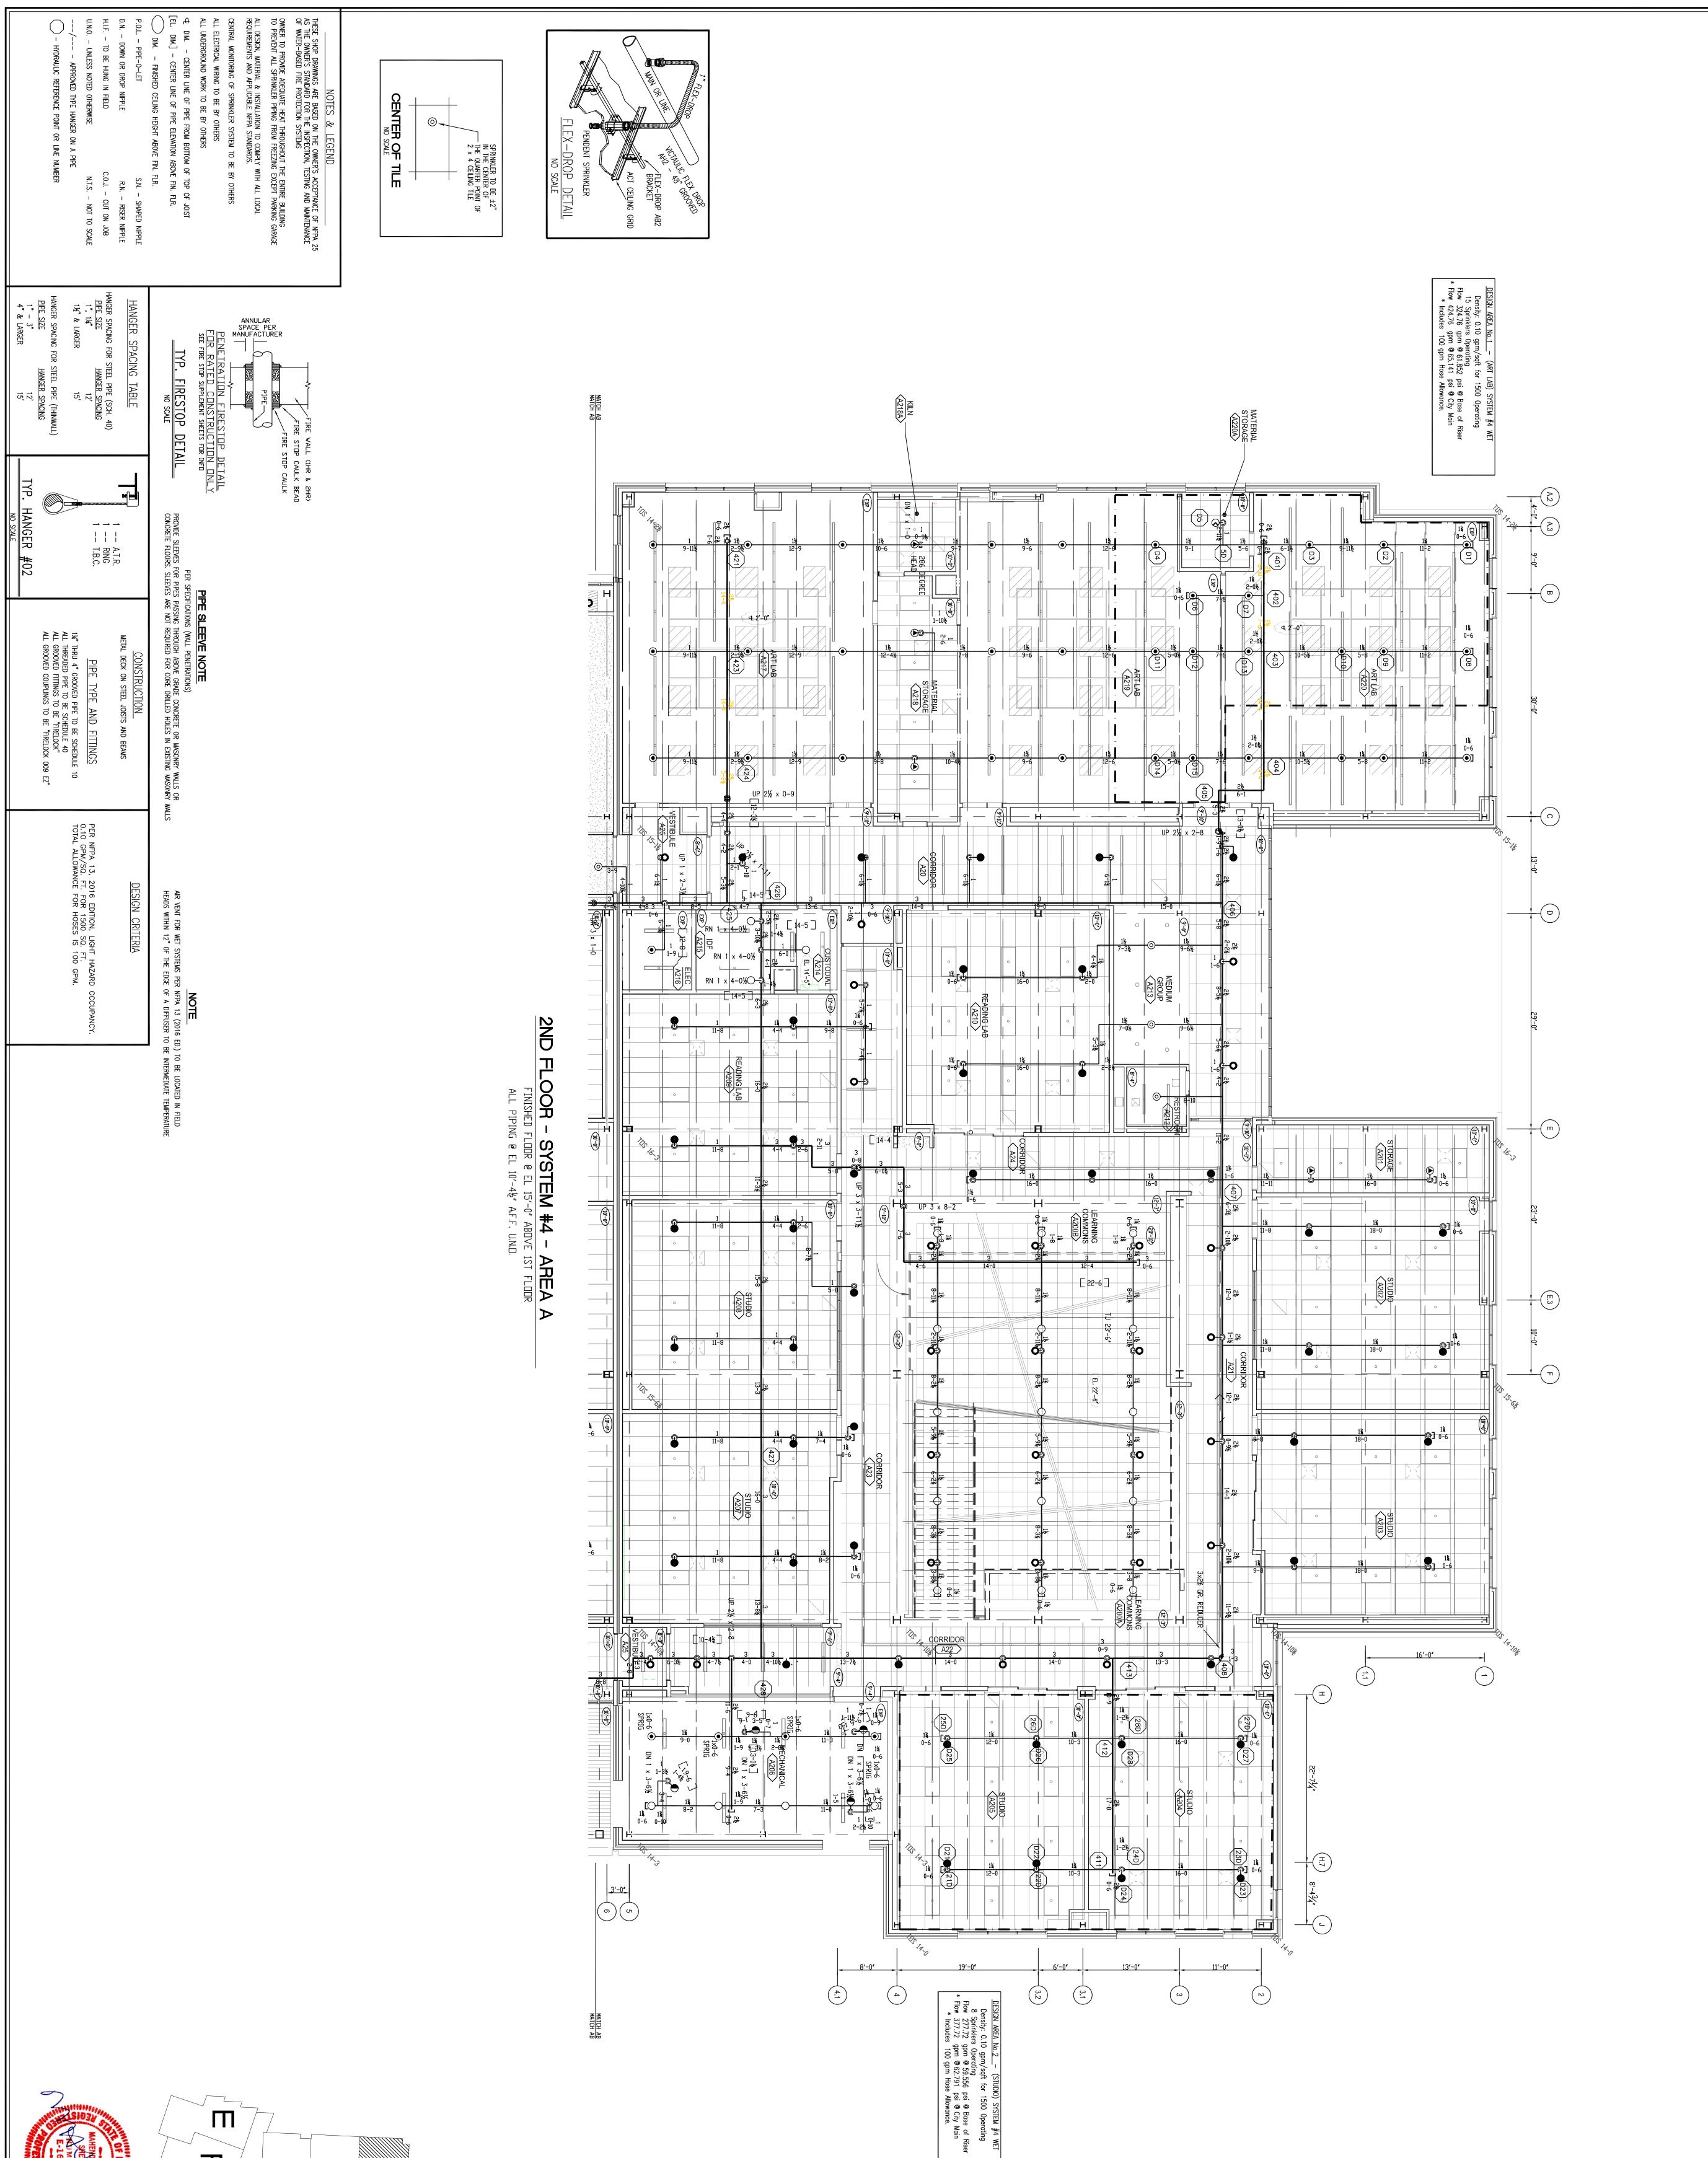


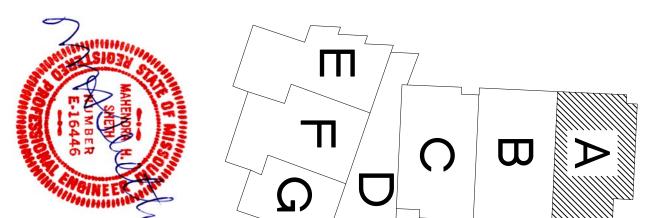


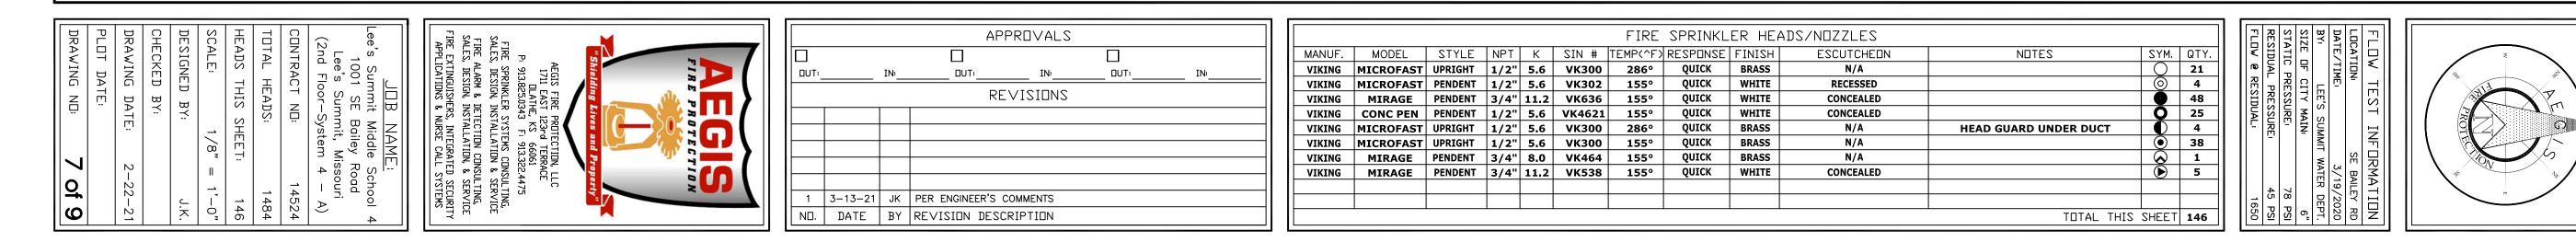


AREA A SYSTEM #4



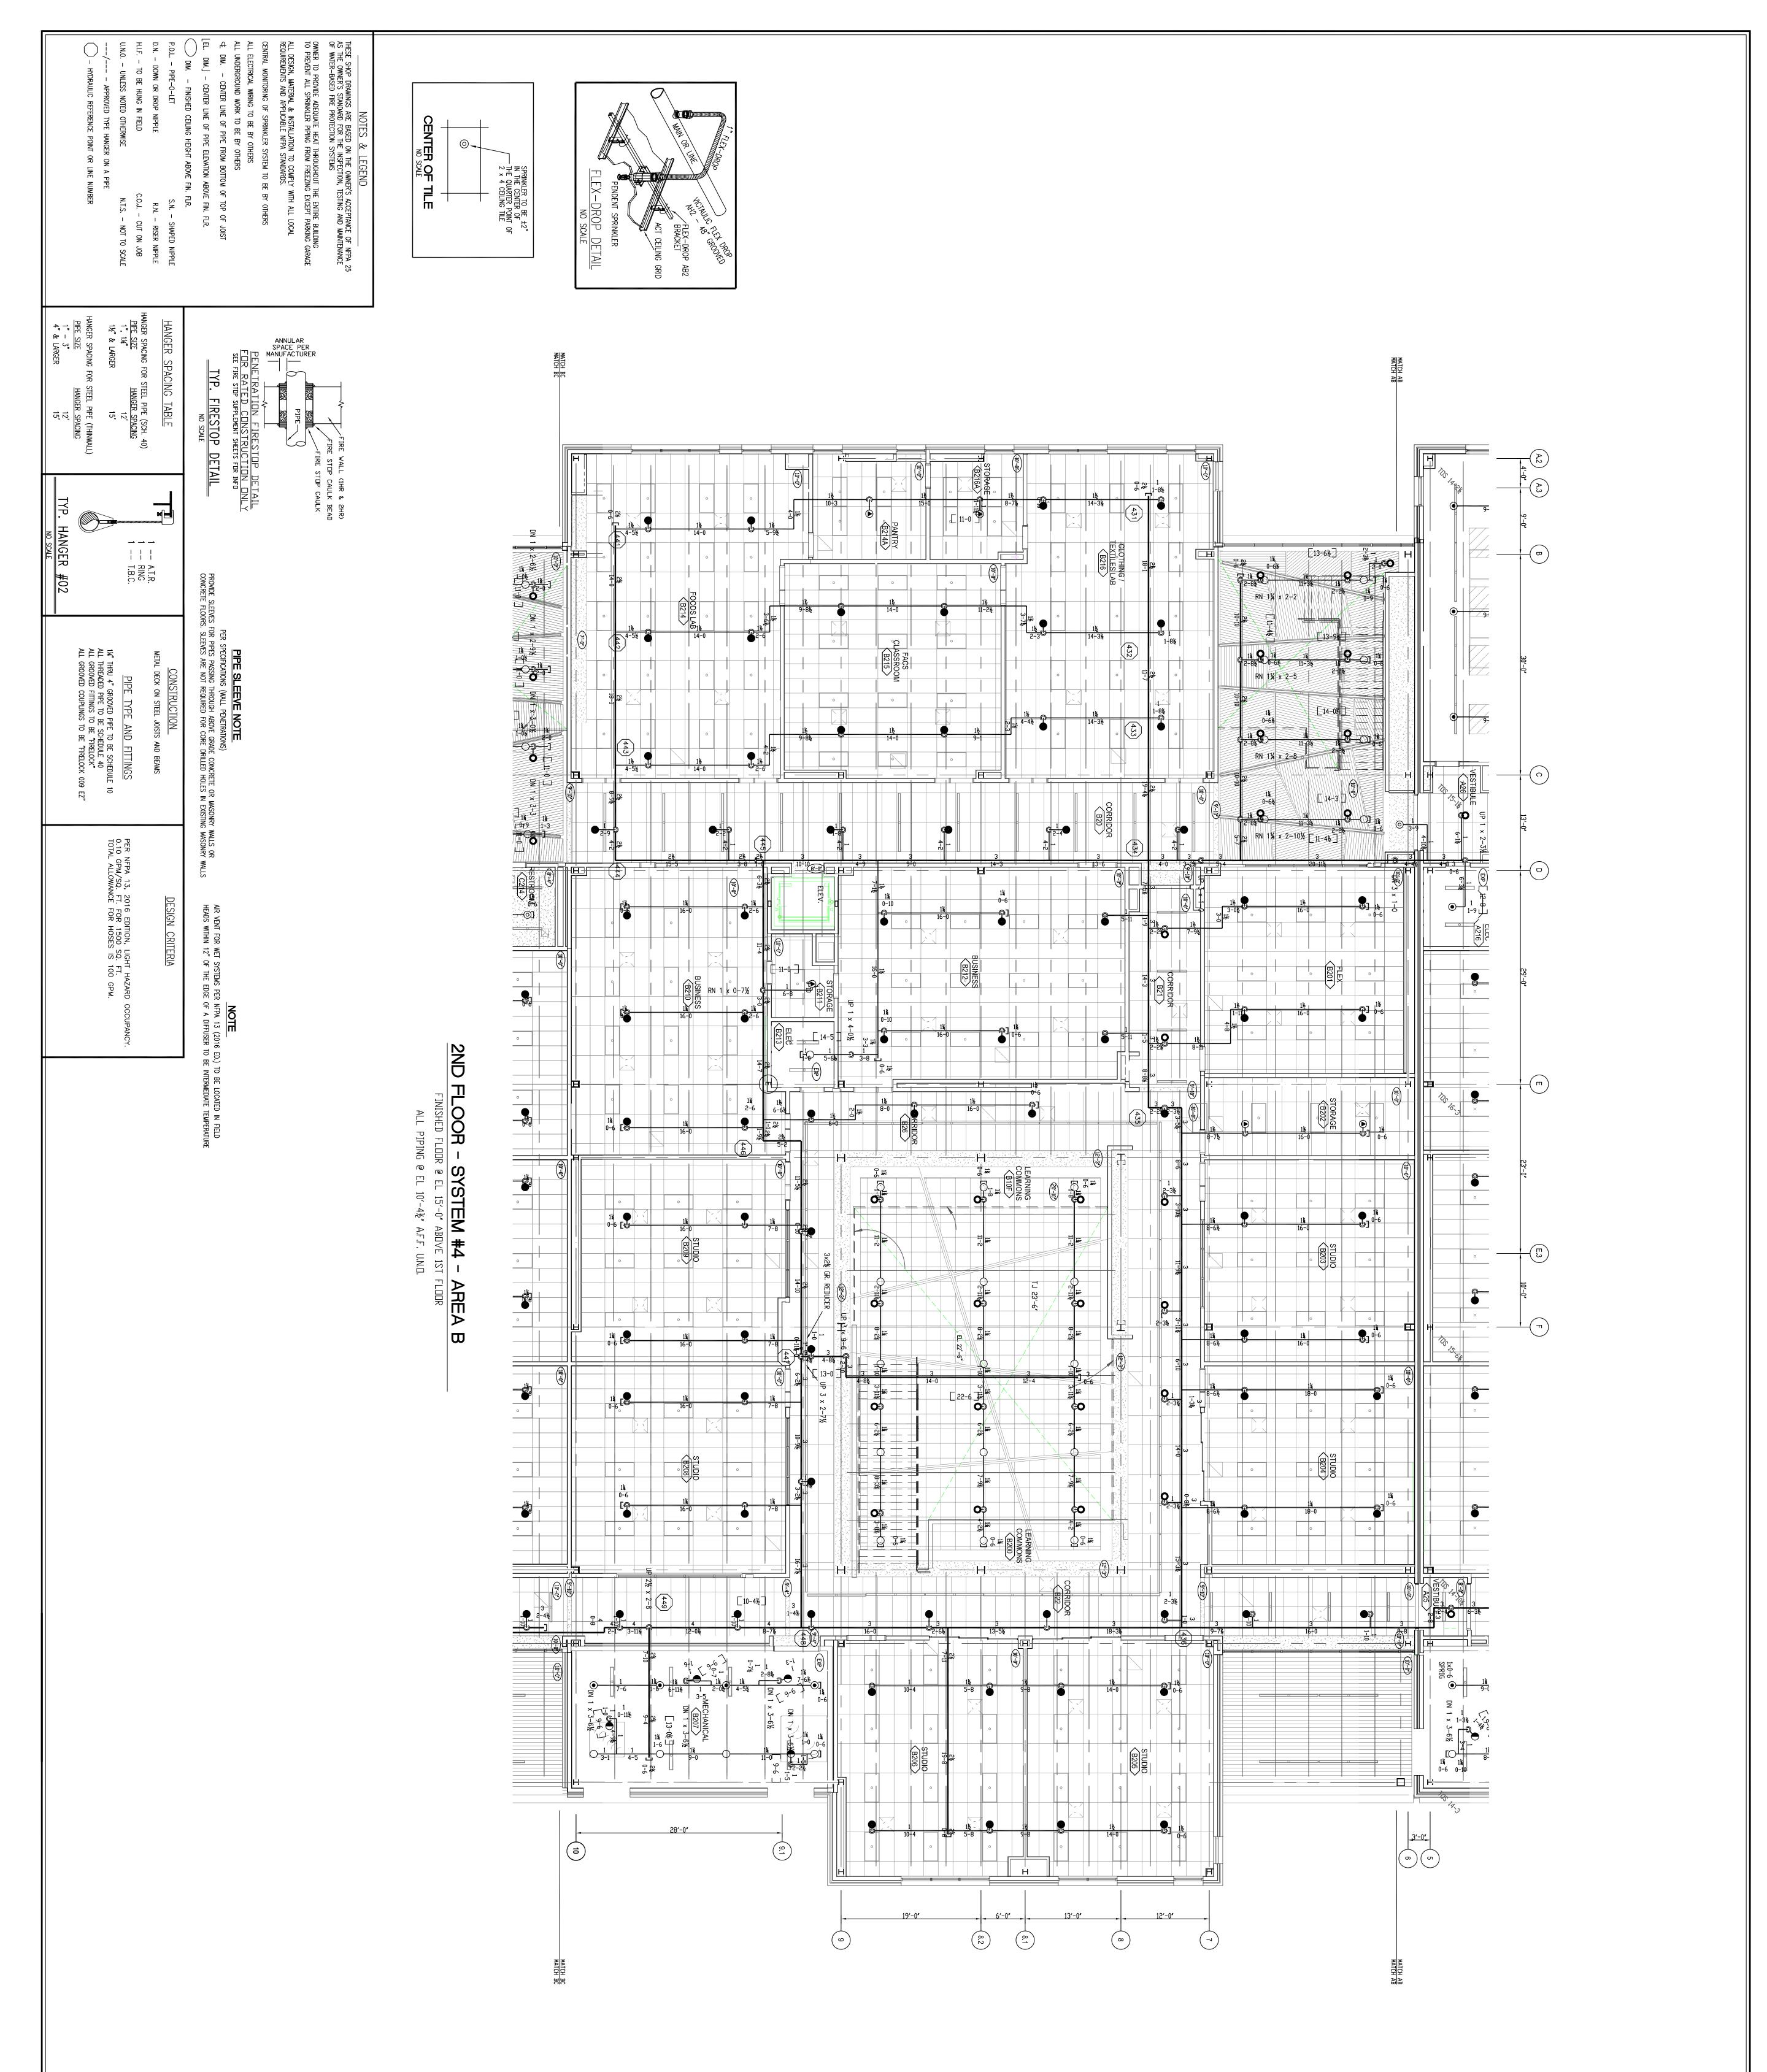

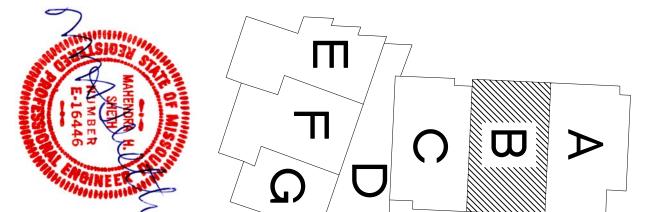

AREA B SYSTEM #4

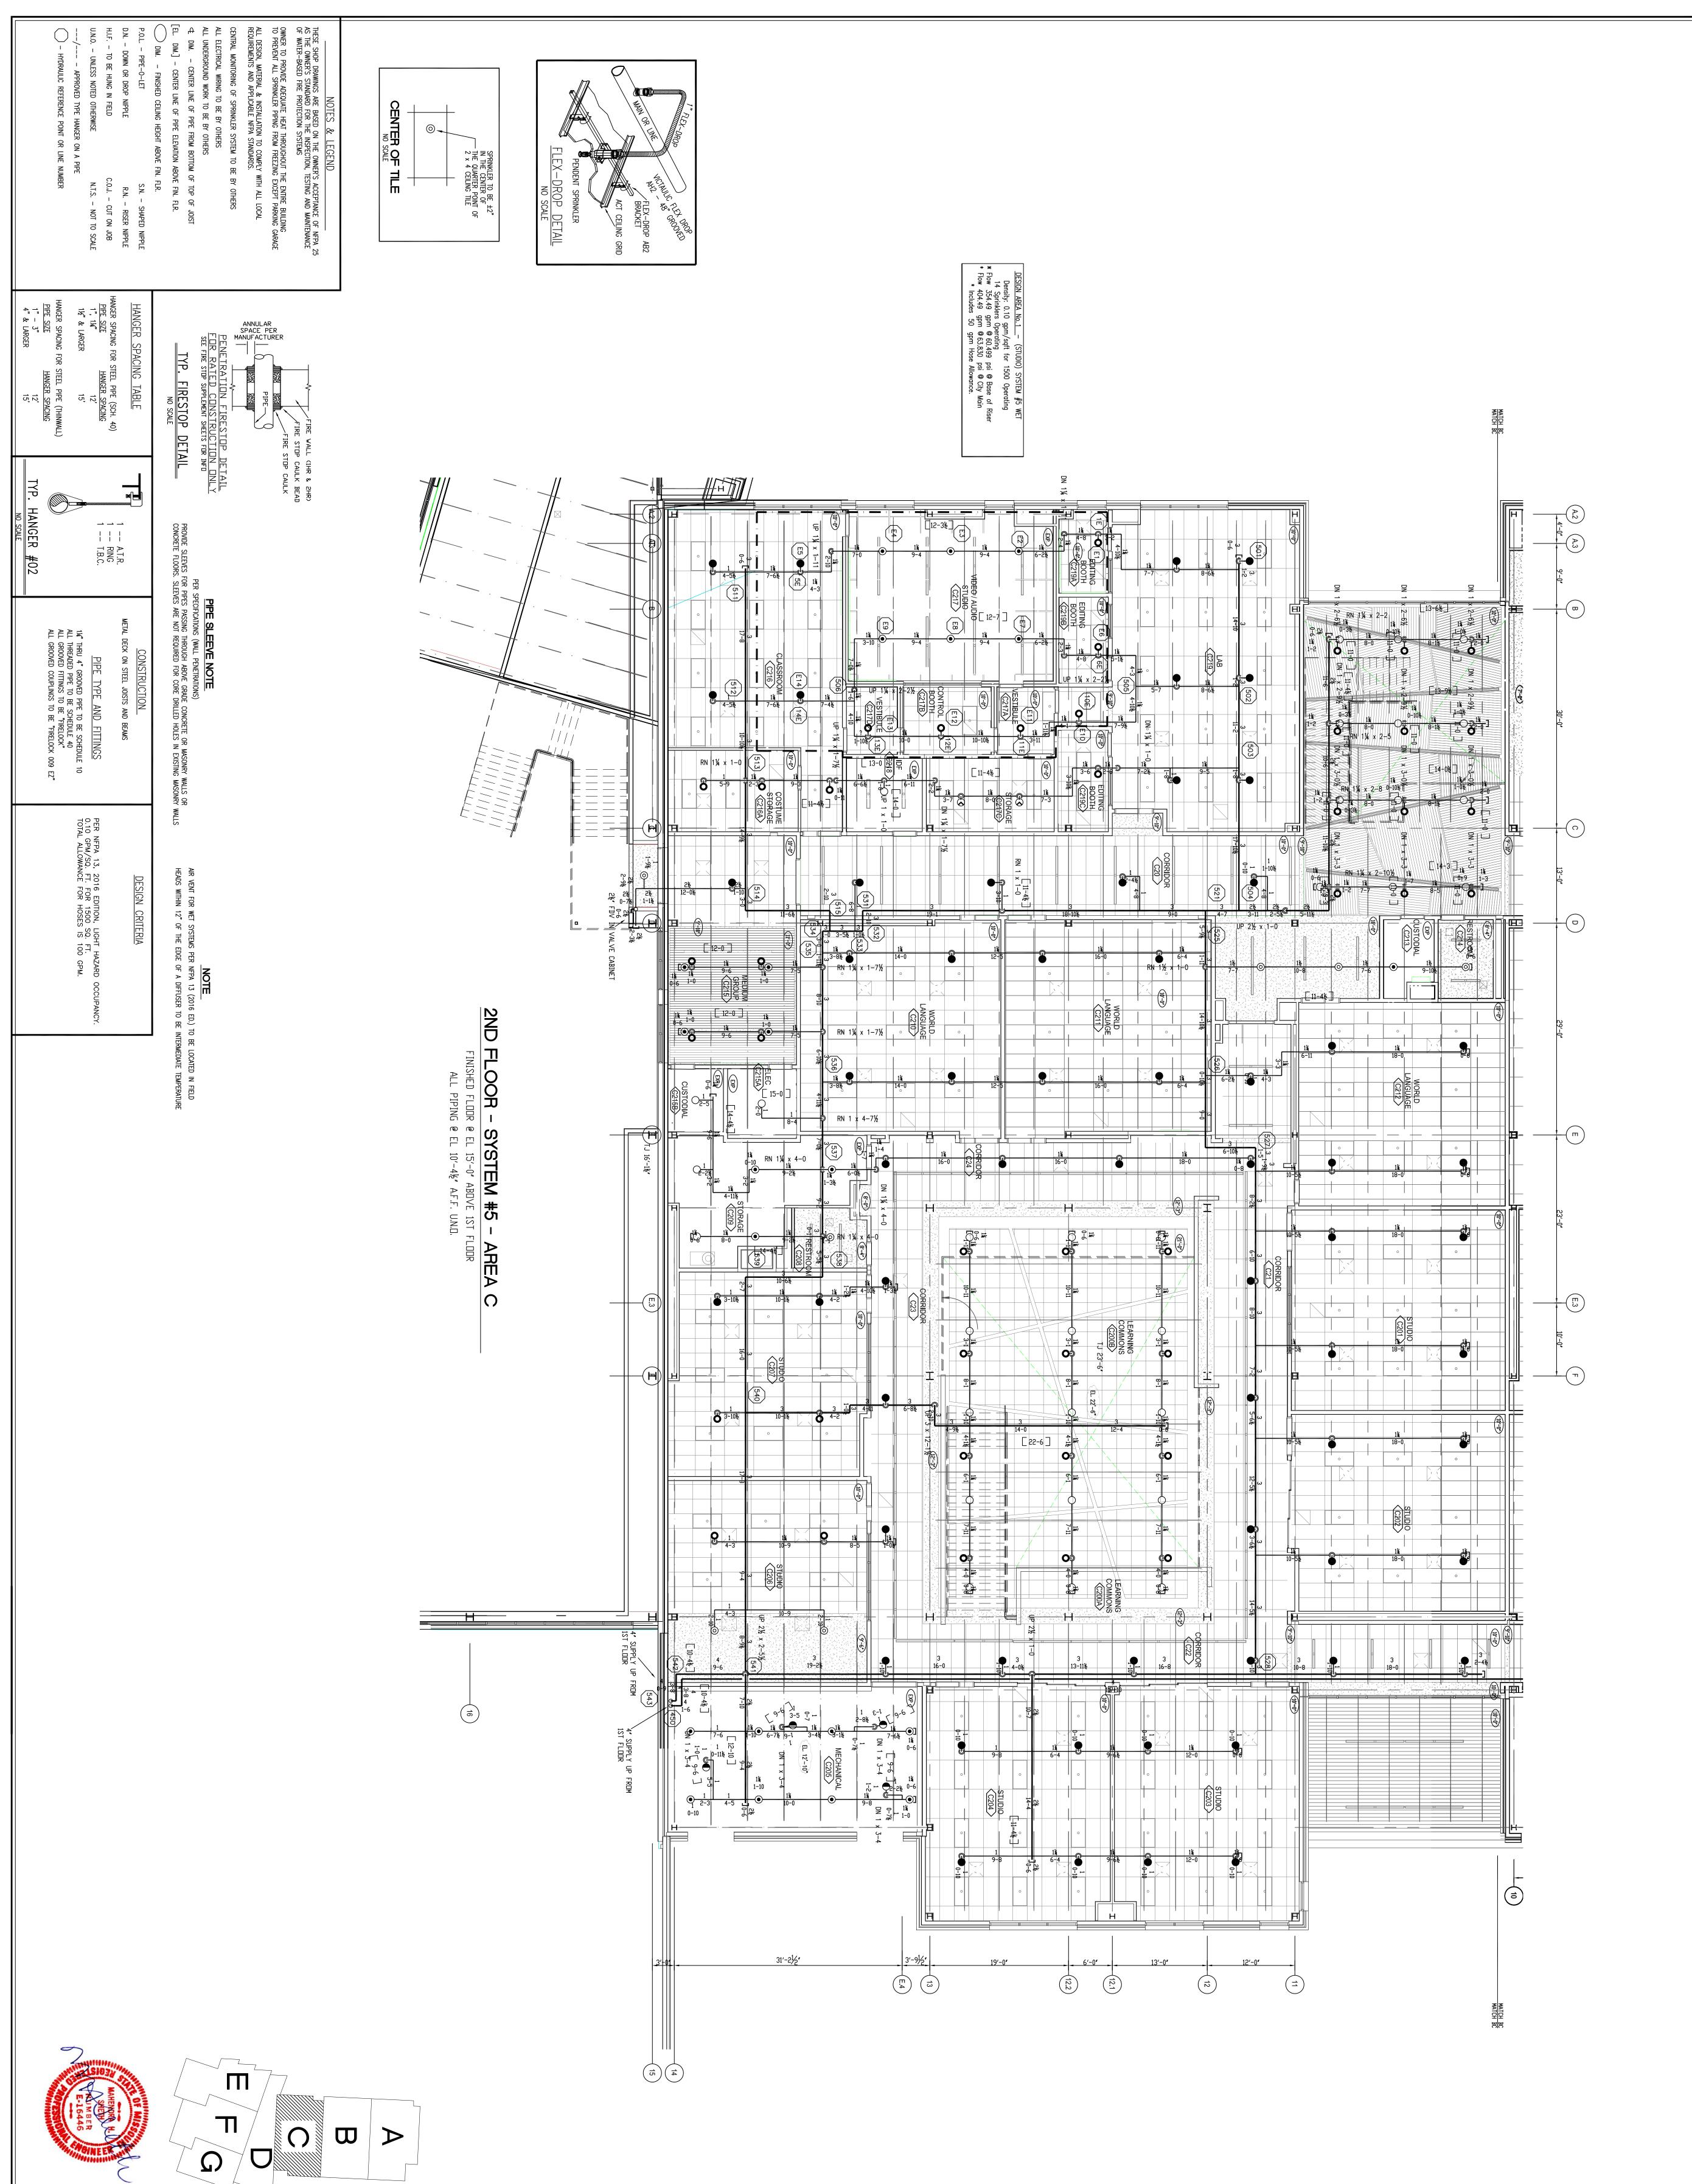

AREA C SYSTEM #5