


CONSTRUCTION STAKE PLOT PLAN

ORDERED BY: NEW MARK HOMES

DESCRIPTION: LOT 90 WOODSIDE RIDGE 1ST PLAT
LOTS 1-143 & TRACTS A,B,C,D,E,F,G, and H
LEE'S SUMMIT, JACKSON COUNTY, MISSOURI
302 NW AMBERSHAM
NO DECK CONSTRUCTION WITHOUT A PERMIT

AS GRADED PLOT PLAN REQUIRED BEFORE OCCUPANCY

RELEASE FOR
CONSTRUCTION
AS NOTED ON THE REVIEW
SHEET/PLAT SERVICES
LEE'S SUMMIT, MISSOURI
03/17/2021

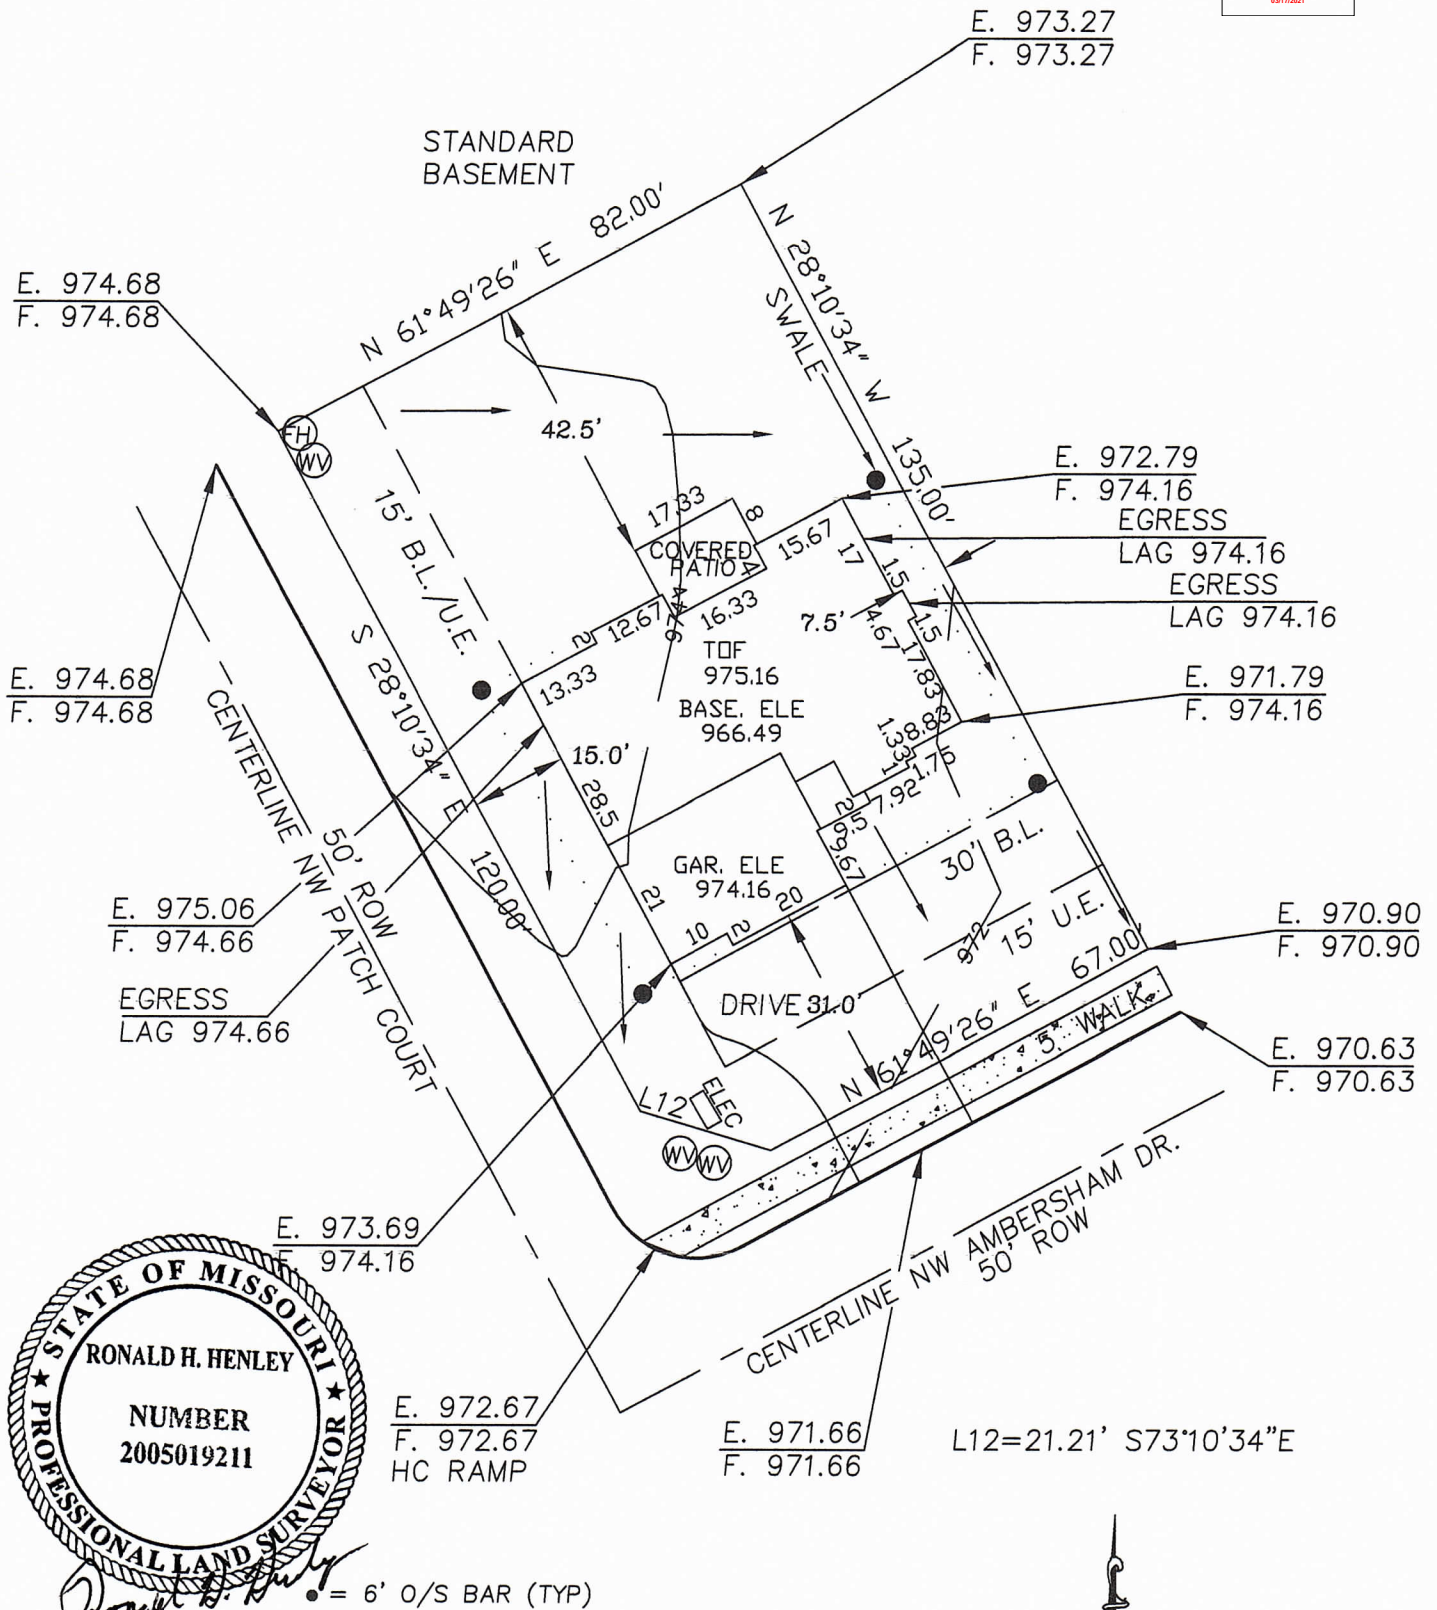

**HENLEY
SURVEY CO.**

PHONE: (816) 716-3254

This plot plan was prepared for use before and during foundation construction only. House staked as shown on plot plan. Contractor to check and verify house dimensions and elevations at job site. We are not responsible for unknown or platted easements of any kind unless we are furnished the description of said easements before the field work is performed. NOTE: Cuts shown hereon for excavation are a guide only. Final decision as to cuts and foundation height are to be made by builder on job site.

DIRECTION OF DRAINAGE →