


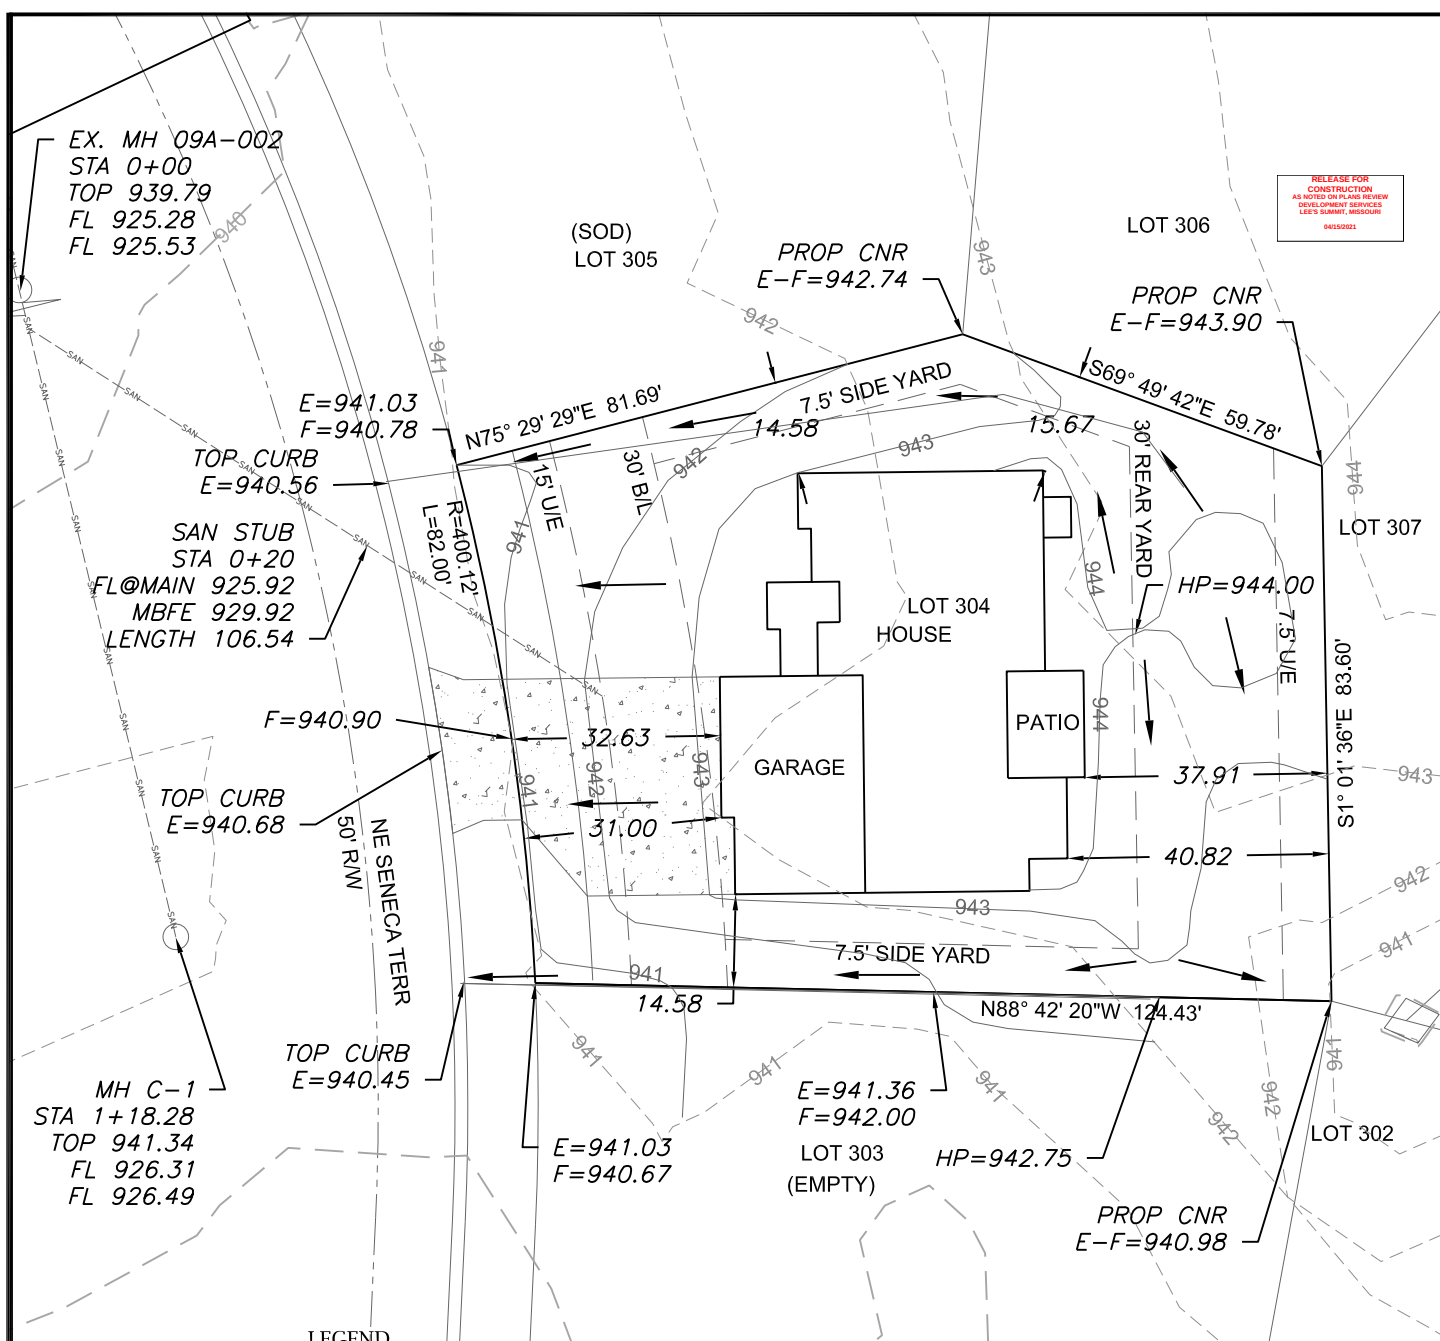

LEGEND

Gas Meter
Telephone or Fiber-Optic Pedestal
Cable TV Pedestal
Electric Pedestal
Light Pole
Mailbox
Fire Hydrant
Water Valve


PROPOSED HOUSE

E = EXISTING ELEVATION
F = PROPOSED FINAL ELEVATION
G = ADJACENT GRADE AT EGRESS
U/E = UTILITY EASEMENT
B/L = BUILDING LINE
S/Y/S = SIDE YARD SETBACK
R/Y/S = REAR YARD SETBACK


NOTES

NOTE : DECK APPROVAL WILL BE
REQUIRED PRIOR TO (FUTURE) DECK
CONSTRUCTION

AS-GRADED PLOT PLAN REQUIRED
PRIOR TO OCCUPANCY

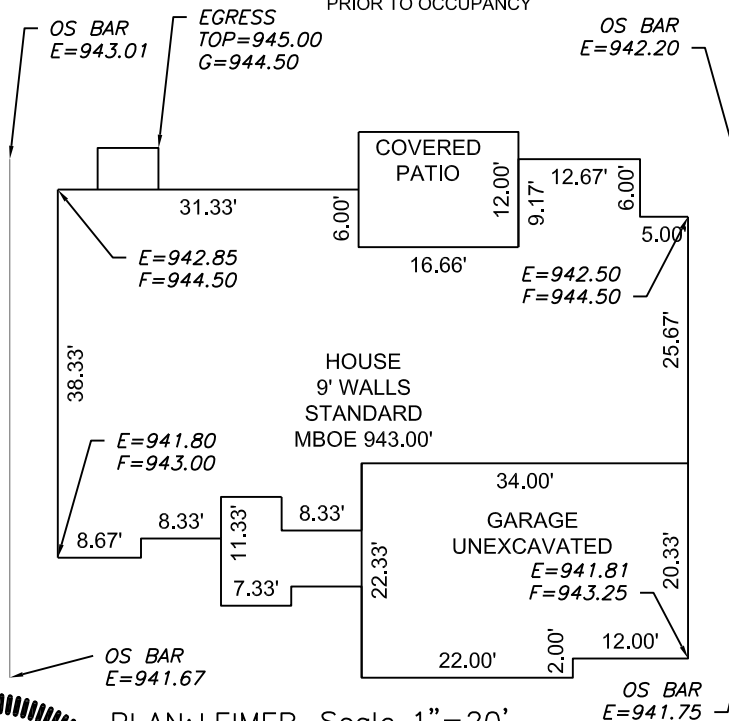

PLAN: LEIMER Scale 1"=20'

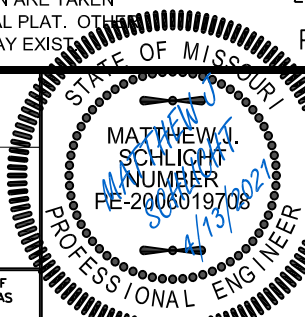

PLOT PLAN - LOT 304