

13
INSTALL
PW60-1
PDE-CL
310-209
330-317
F-L100K-OL

14
INSTALL
PW40-3
310-201

15
INSTALL
PW40-3
310-201

16
EXISTING
PW35-5
INSTALL
450-211
310-209
F-L25K-OL
REMOVE
310-201
FOREIGN ATT.
Google Fiber


17
EXISTING
PW40-3
PDE-CL
SL-LC-LED-III
INSTALL
PDE-CL
REMOVE
310-201
FOREIGN ATT.
Lees Summit R-7 School District
Google Fiber

18
EXISTING
PW35-5
INSTALL
PDE-CL
420-101
REMOVE
310-201
FOREIGN ATT.
Lees Summit R-7 School District
Google Fiber


19
EXISTING
450-211
F-L50K-OL
INSTALL
310-207
420-960
REMOVE
310-201
FOREIGN ATT.
Lees Summit R-7 School District
UNKNOWN
Google Fiber

30
INSTALL
PW40-3
310-208
420-101

35
EXISTING
PW40-3
INSTALL
PDE-CL
FOREIGN ATT.
Google Fiber

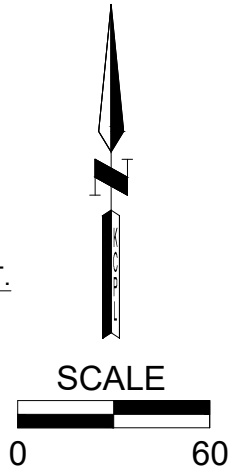

SURVEY
CUSTOMER TO SUPPLY KCPL WITH SURVEY

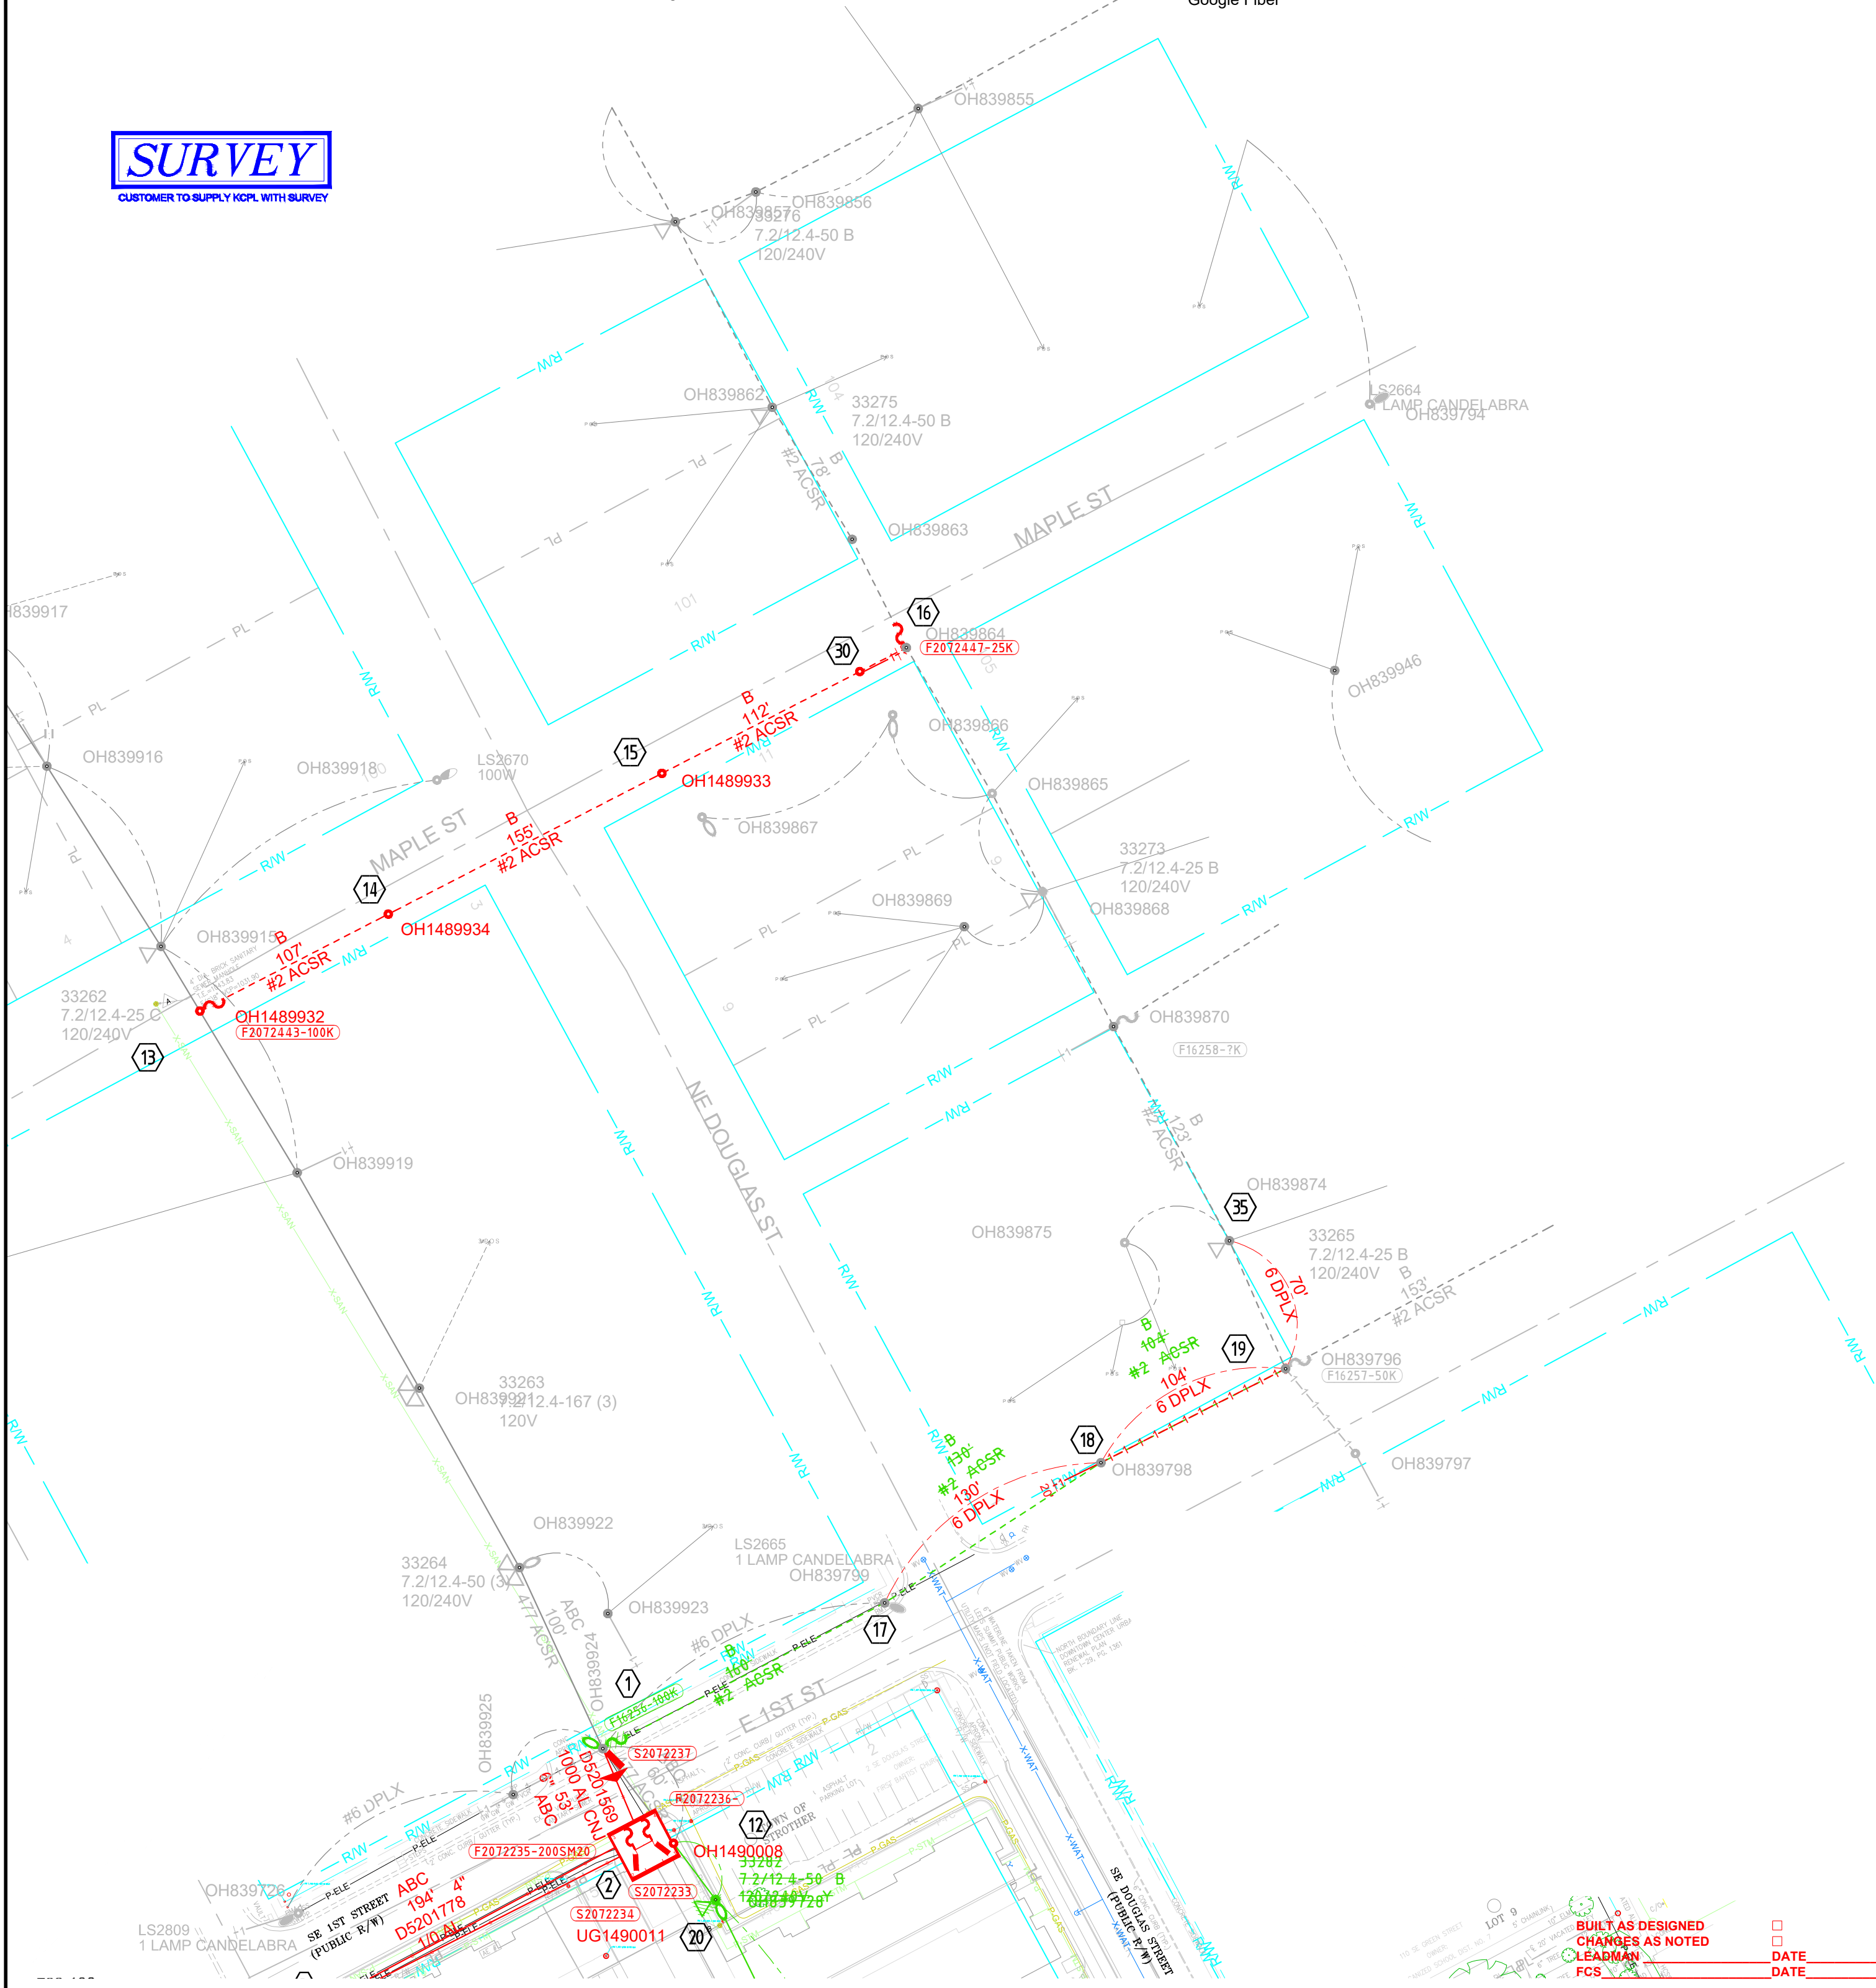

SEC. 6 TWP. 47N RANGE 31W TAX DIST. REV. DATE BY CHECKED APPROVED

EXISTING INSTALL REMOVE MODIFY	811 Know what's below. Call before you dig.	CONTACTS PROJECT DESIGNER: JENNY CASEY PHONE #: 816-347-4334 CUSTOMER: KEVIN O'NEILL PHONE #: 816-874-2769 EVERGY URD INSPECTOR: KEVIN JONES PHONE #: 816-898-2214 ELECTRICIAN: PHONE #:	TITLE DOWNTOWN LS APARTMENTS ADDRESS 114 SE DOUGLAS CITY LEES SUMMIT COUNTY JA STATE MO 12.47 KV JOB TYPE: 1NBC	PRJ# 50022851 WR# 907401 SEC. DIST. ---- CIRCUIT 37623 SHEET 2 OF 2	evergy LEE'S SUMMIT SERVICE CENTER DESIGNED BY: JCASEY REVIEWED BY: JLC DATE: 11/13/2019 DWG FILE # 907401-1
---	---	--	---	--	---