

PART NO.	A	B	C	D	E	F	SQ. FT
APT-L-25-W-R	25"	16-1/4"	20-3/4"	13' 6-3/4"	16' 7-5/8"	31' 2"	64.9

FACE-LIT CHANNEL LETTERS | QTY. 1
SCALE: NTS

LETTERS: WHITE FACE-ILLUMINATED
RACEWAY MOUNTED

FACES: #7328 WHITE ACRYLIC
TRIMCAP: 1" JEWELITE WHITE
RETURNS: 5" DEEP ALUMINUM RETURNS PRE-FINISHED HERON BLUE
ILLUMINATION: WHITE LED
MOUNTING: RACEWAY MOUNTED
RACEWAY: ALL CANS ATTACHED TO A COMMON EXTRUDED EASTERN METAL ALUMINUM RACEWAY, SIZE 4 1/2" X 7"

#7328 WHITE ACRYLIC

RACEWAY COLOR TBD

COLOR TO MATCH

TRIMCAP

.040 COIL

Lag Screw
Wood lags for solid wood backing
Concrete lags for solid masonry applications

Toggle Bolts
For Use in Hollow Walls

Wedge Anchors
For Use in Masonry Applications

Thru-Bolt with U-Channel!
Hollow Walls with Rear-Access

FACE-LIT CHANNEL LETTERING
LED ILLUMINATION - RACEWAY MOUNT

1) TRIM CAP W/ RETAINING SCREW
2) 3/16" PLEX FACE
3) LED ILLUMINATION (AGILIGHT / SLOAN / SYLVANIA)
4) ALUMINUM .063" BACKS / .040" RETURN
5) MOUNTING HARDWARE
6) EXTRUDED ALUMINUM RACEWAY
7) OSRAM POWER SUPPLIES / GENERAL LED / ADVANCE
8) DISCONNECT/TOGGLE SWITCH

General Notes

120V/277V Class 2 Self Adjusting Power Supply
60W 12V Single Phase, installed per NEC code book
All wiring bonded and grounded

UL LISTED



CLIENT |

ATHLETICO PHYSICAL THERAPY

PROJECT NAME |

MAIN ID SIGNAGE

LOCATION |

159 SW HIGHWAY 150
LEE'S SUMMIT, MO

JOB/TRACKING NUMBER |

7043613

SWS WO CODE |

☐ F

☐ E

☐ V

☐ R

☐ C

☐ O

☐ P

DATE |


02.03.21

ARTIST |

MR

THIS DRAWING IS THE PROPERTY
OF SOUTH WATER SIGNS, LLC.
ALL RIGHTS OF REPRODUCTION
ARE RESERVED BY
SOUTH WATER SIGNS, INC.

CODE CHECK:
10% OF BUILDING FACADE
6'H LETTER MAX
FRONT ALLOWABLE SQFT: 94
REAR ALLOWABLE SQFT: 82

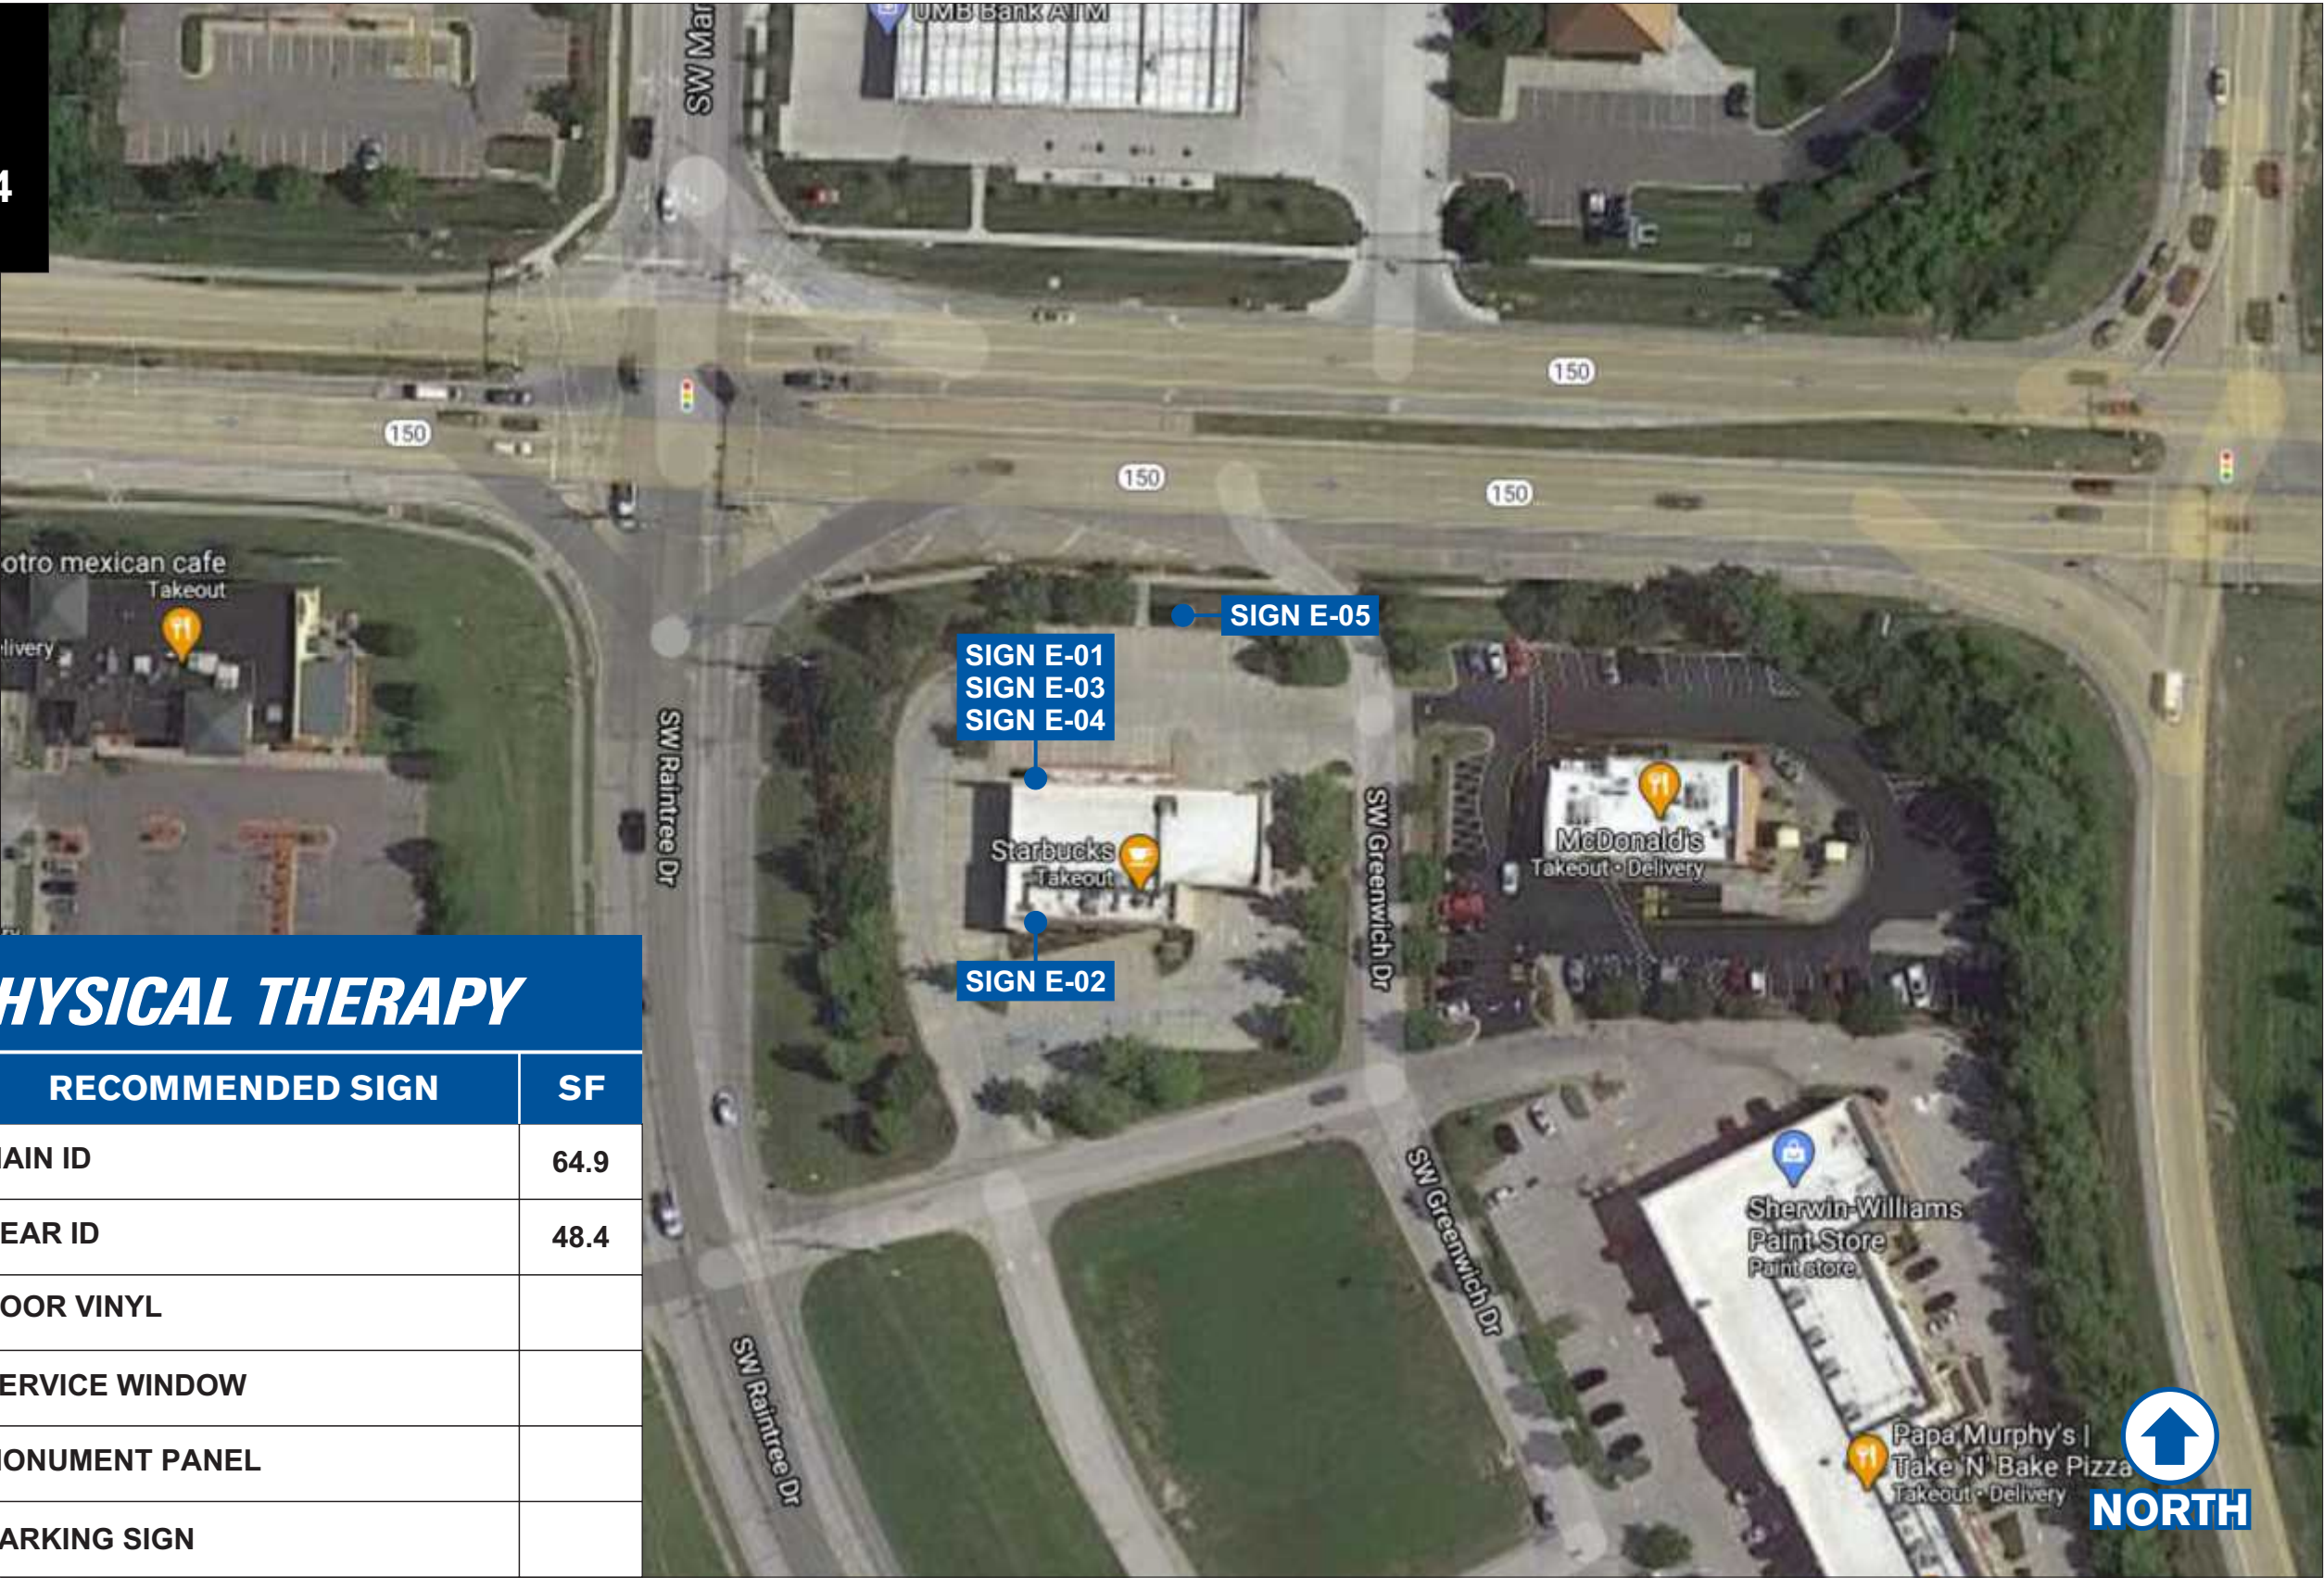

ATHLETICO PHYSICAL THERAPY

SIGN	EXISTING SIGN		RECOMMENDED SIGN	SF
E-01	MAIN ID		MAIN ID	64.9
E-02	REAR ID		REAR ID	48.4
E-03	DOOR VINYL		DOOR VINYL	
E-04	SERVICE WINDOW		SERVICE WINDOW	
E-05	MONUMENT PANEL		MONUMENT PANEL	
E-06	PARKING SIGN		PARKING SIGN	



CLIENT |

ATHLETICO PHYSICAL THERAPY

PROJECT NAME |

MAIN ID SIGNAGE

LOCATION |

159 SW HIGHWAY 150
LEE'S SUMMIT, MO

JOB/TRACKING NUMBER |

7043613

SWS WO CODE |

☐ F☐ E

☐ V☐ R

☐ C☐ O

☐ P

DATE |

02.03.21

ARTIST |

MR

THIS DRAWING IS THE PROPERTY
OF SOUTH WATER SIGNS, LLC.
ALL RIGHTS OF REPRODUCTION
ARE RESERVED BY
SOUTH WATER SIGNS, INC.