


# AS GRADED PLOT PLAN


ORDERED BY: ROB WASHAM HOMES  
DESCRIPTION: LOT 21, WHISPERING WOODS 1ST PLAT IN LEE'S SUMMIT, MO  
1801 SW RIVER RUN DRIVE

RELEASE FOR  
CONSTRUCTION  
AS NOTED ON PLANS REVIEW  
DEVELOPMENT SERVICES  
LEE'S SUMMIT, MISSOURI  
04/26/2021

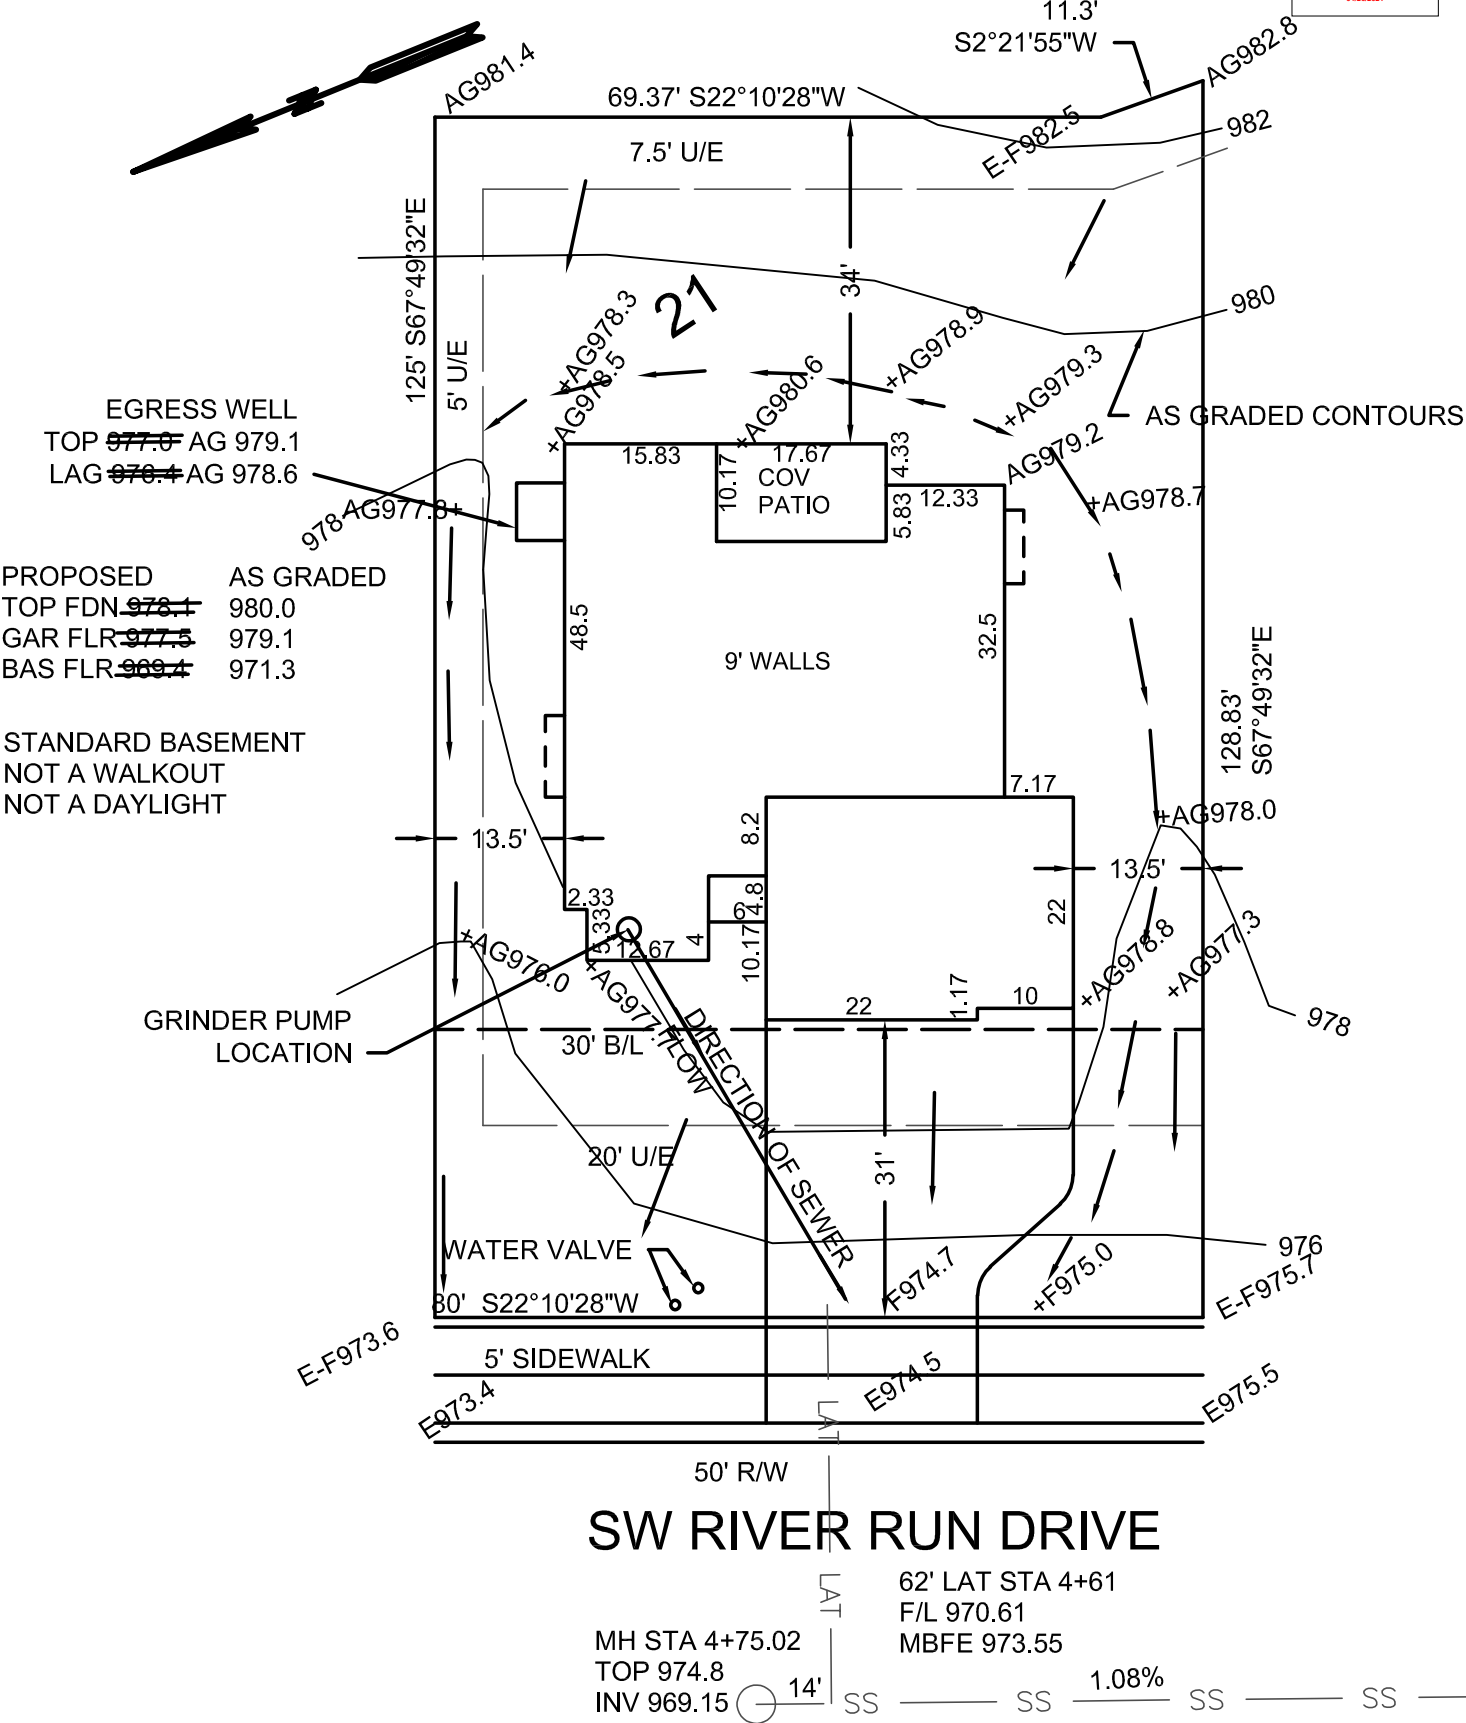

AG= AS GRADED ELEV AS OF 04-23-2021

→ = DRAINAGE PATTERN

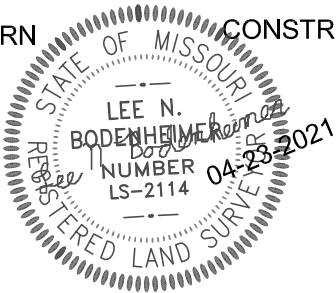

CONSTRUCTION ENGINEERING SERVICES, INC.  
16810-C East 40 Highway  
Independence, MO 64055  
(816)478-2323  
lee@engineeringkc.com  
SCALE: 1"=20'  
DATE: 07-28-2020 & 04-26-2021  
JOB NO: 17187 & 17705

LEE BODENHEIMER, L.S.  
Land Surveyor