


# AS GRADED PLOT PLAN

ORDERED BY: ROB WASHAM HOMES

DESCRIPTION: LOT 26 WHISPERING WOODS FIRST PLAT, LEES SUMMIT, MO.

1712 SW 27TH STREET

RELEASE FOR CONSTRUCTION  
AS NOTED ON PLANS REVIEW  
DEVELOPMENT SERVICES  
LEE'S SUMMIT, MISSOURI  
05/04/2021

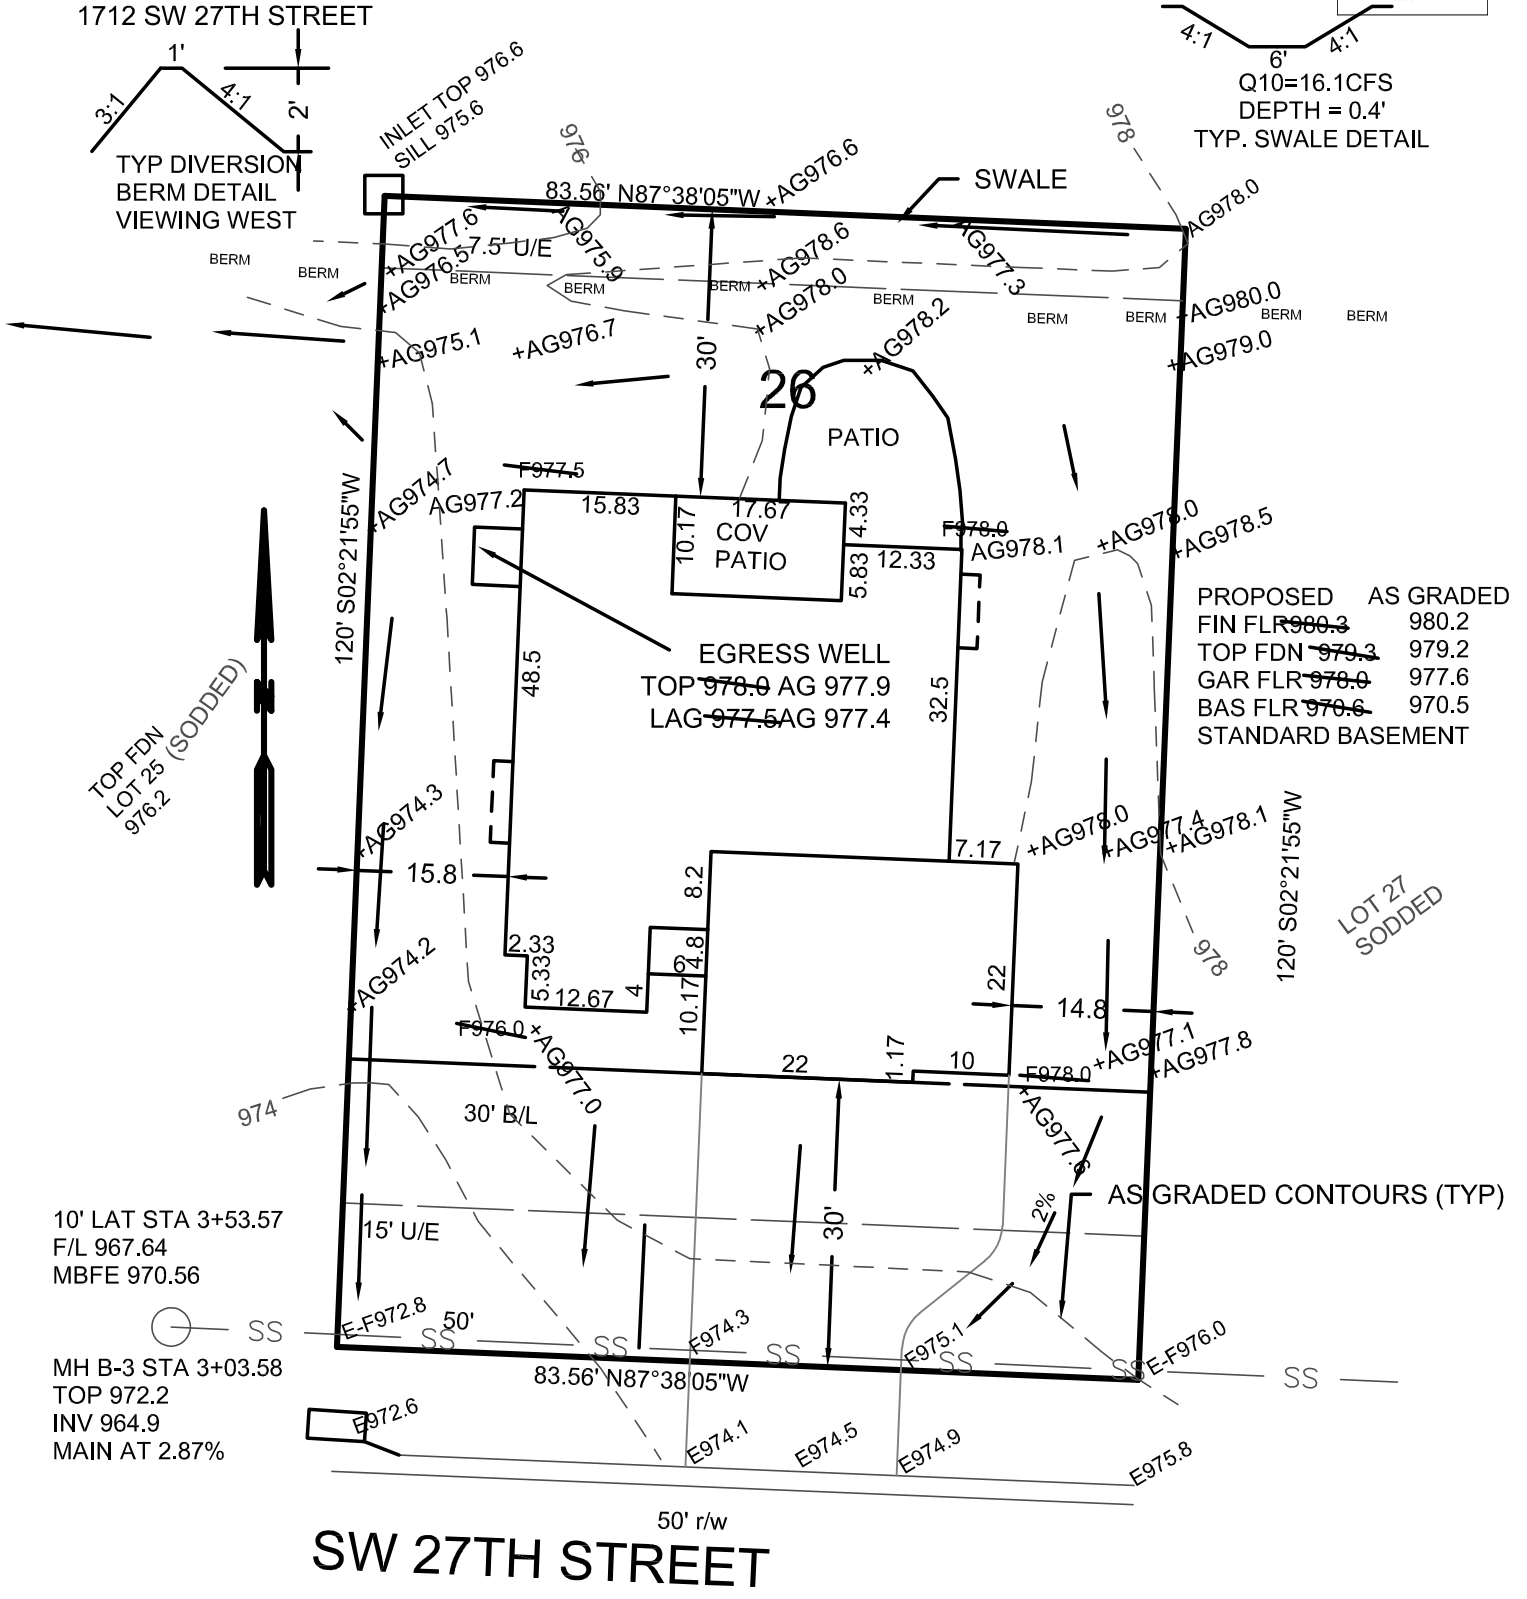

AG = AS GRADED ON 03-02-2021 OR 05-03-2021  
REVISED 05-04-2021 AFTER BERM HAS BEEN REBUILT

→ = DRAINAGE PATTERN

CONSTRUCTION ENGINEERING SERVICES, INC.

16810-C East 40 Highway  
Independence, MO 64055


(816)478-2323

lee@engineeringkc.com

SCALE: 1"=20'

DATE: 03-01-2021 05-03-2021

JOB NO: 17600 17725

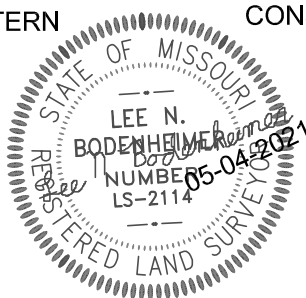

LEE BODENHEIMER, L.S.  
Land Surveyor