



AS GRADED PLOT PLAN

ORDERED BY: ROB WASHAM HOMES
DESCRIPTION: LOT 21, WHISPERING WOODS 1ST PLAT IN LEE'S SUMMIT, MO
1801 SW RIVER RUN DRIVE

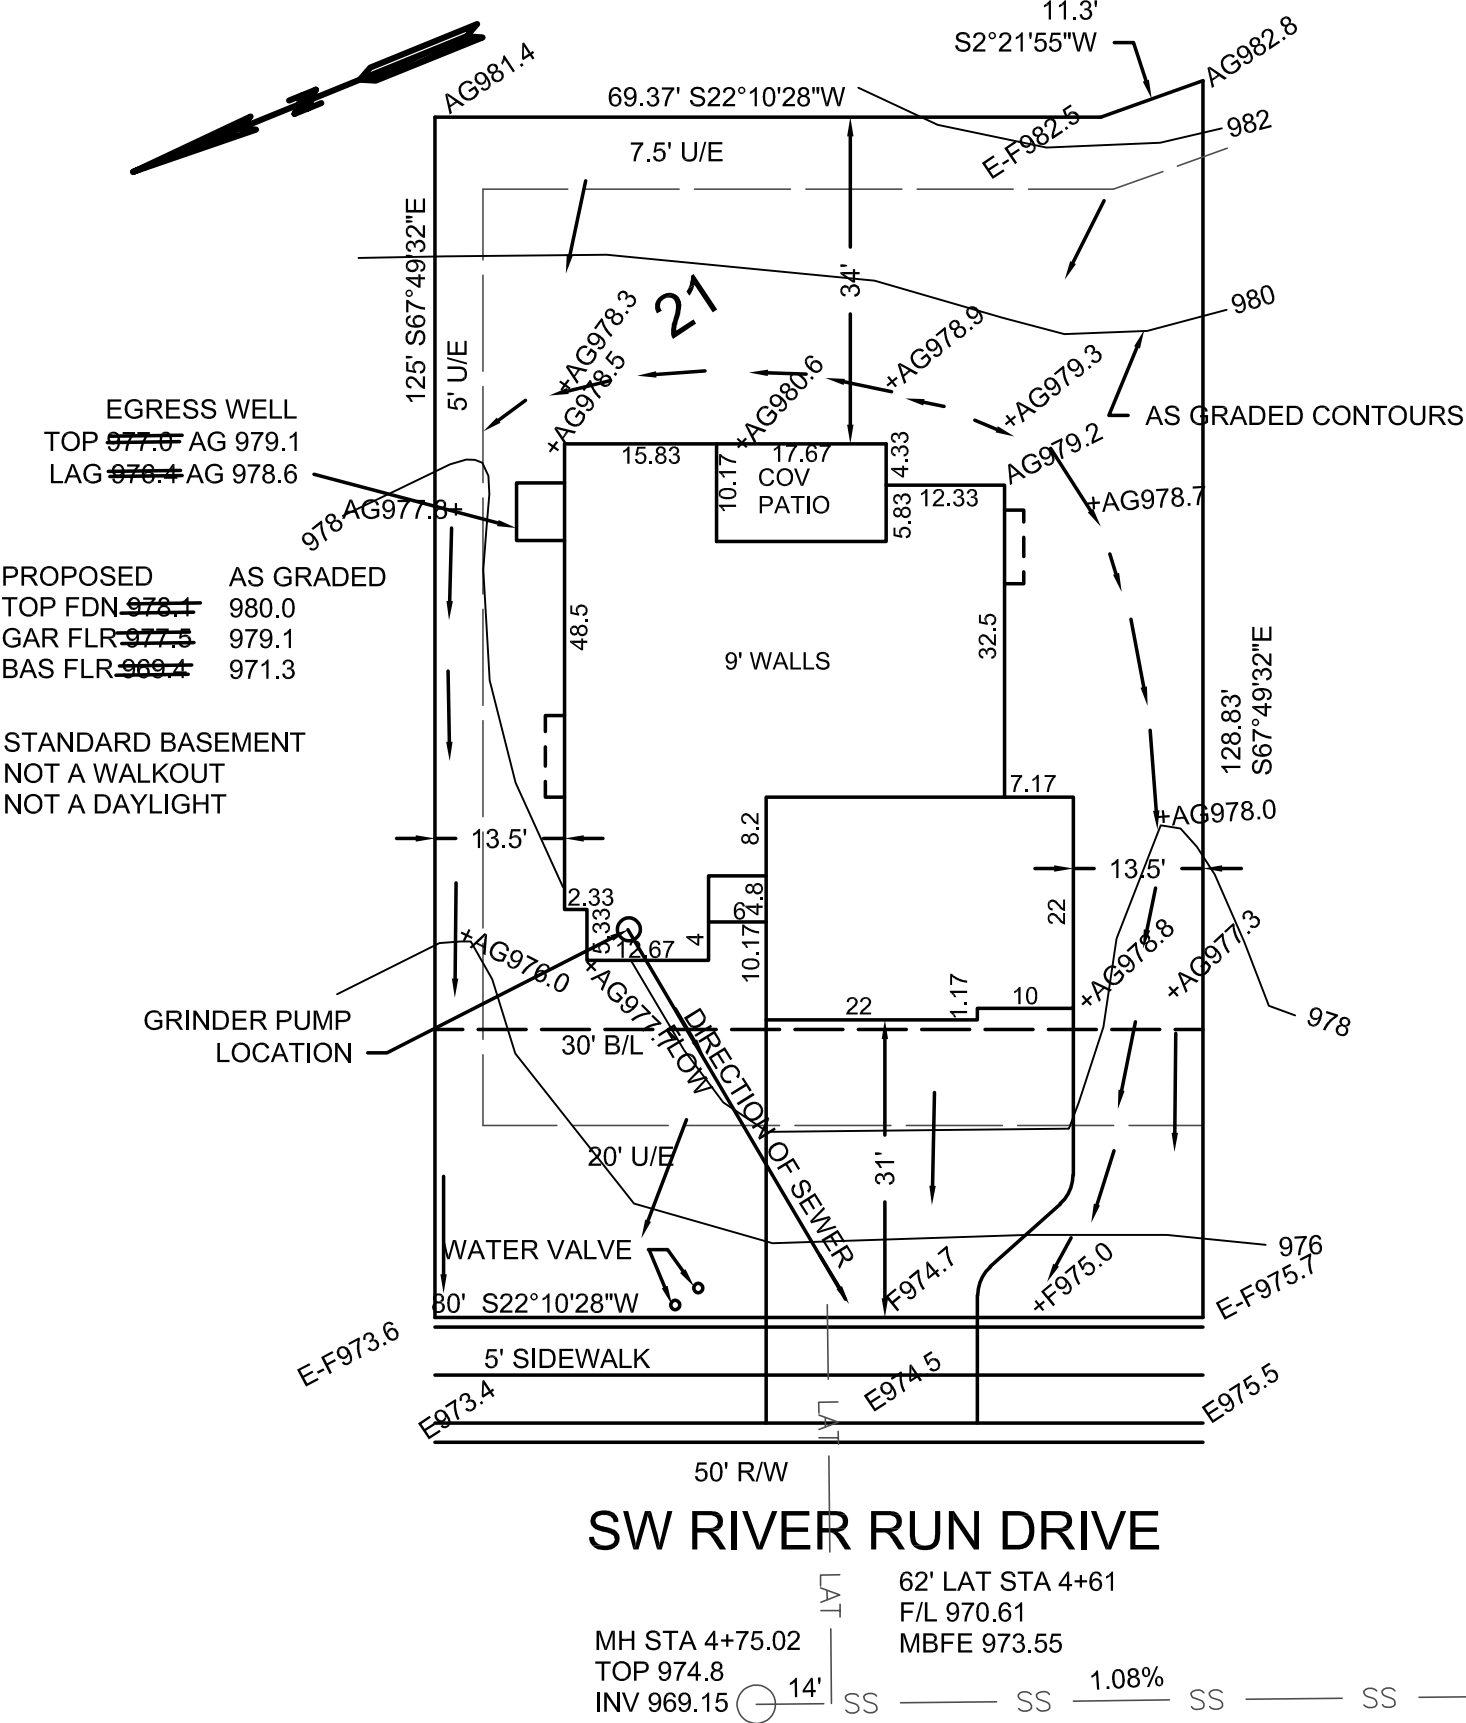

AG= AS GRADED ELEV AS OF 04-23-2021

————— = DRAINAGE PATTERN

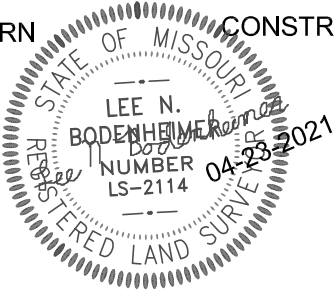

CONSTRUCTION ENGINEERING SERVICES, INC.
16810-C East 40 Highway
Independence, MO 64055
(816)478-2323
lee@engineeringkc.com
SCALE: 1"=20'
DATE: 07-28-2020 & 04-26-2021
JOB NO: 17187 & 17705

LEE BODENHEIMER, L.S.
Land Surveyor