


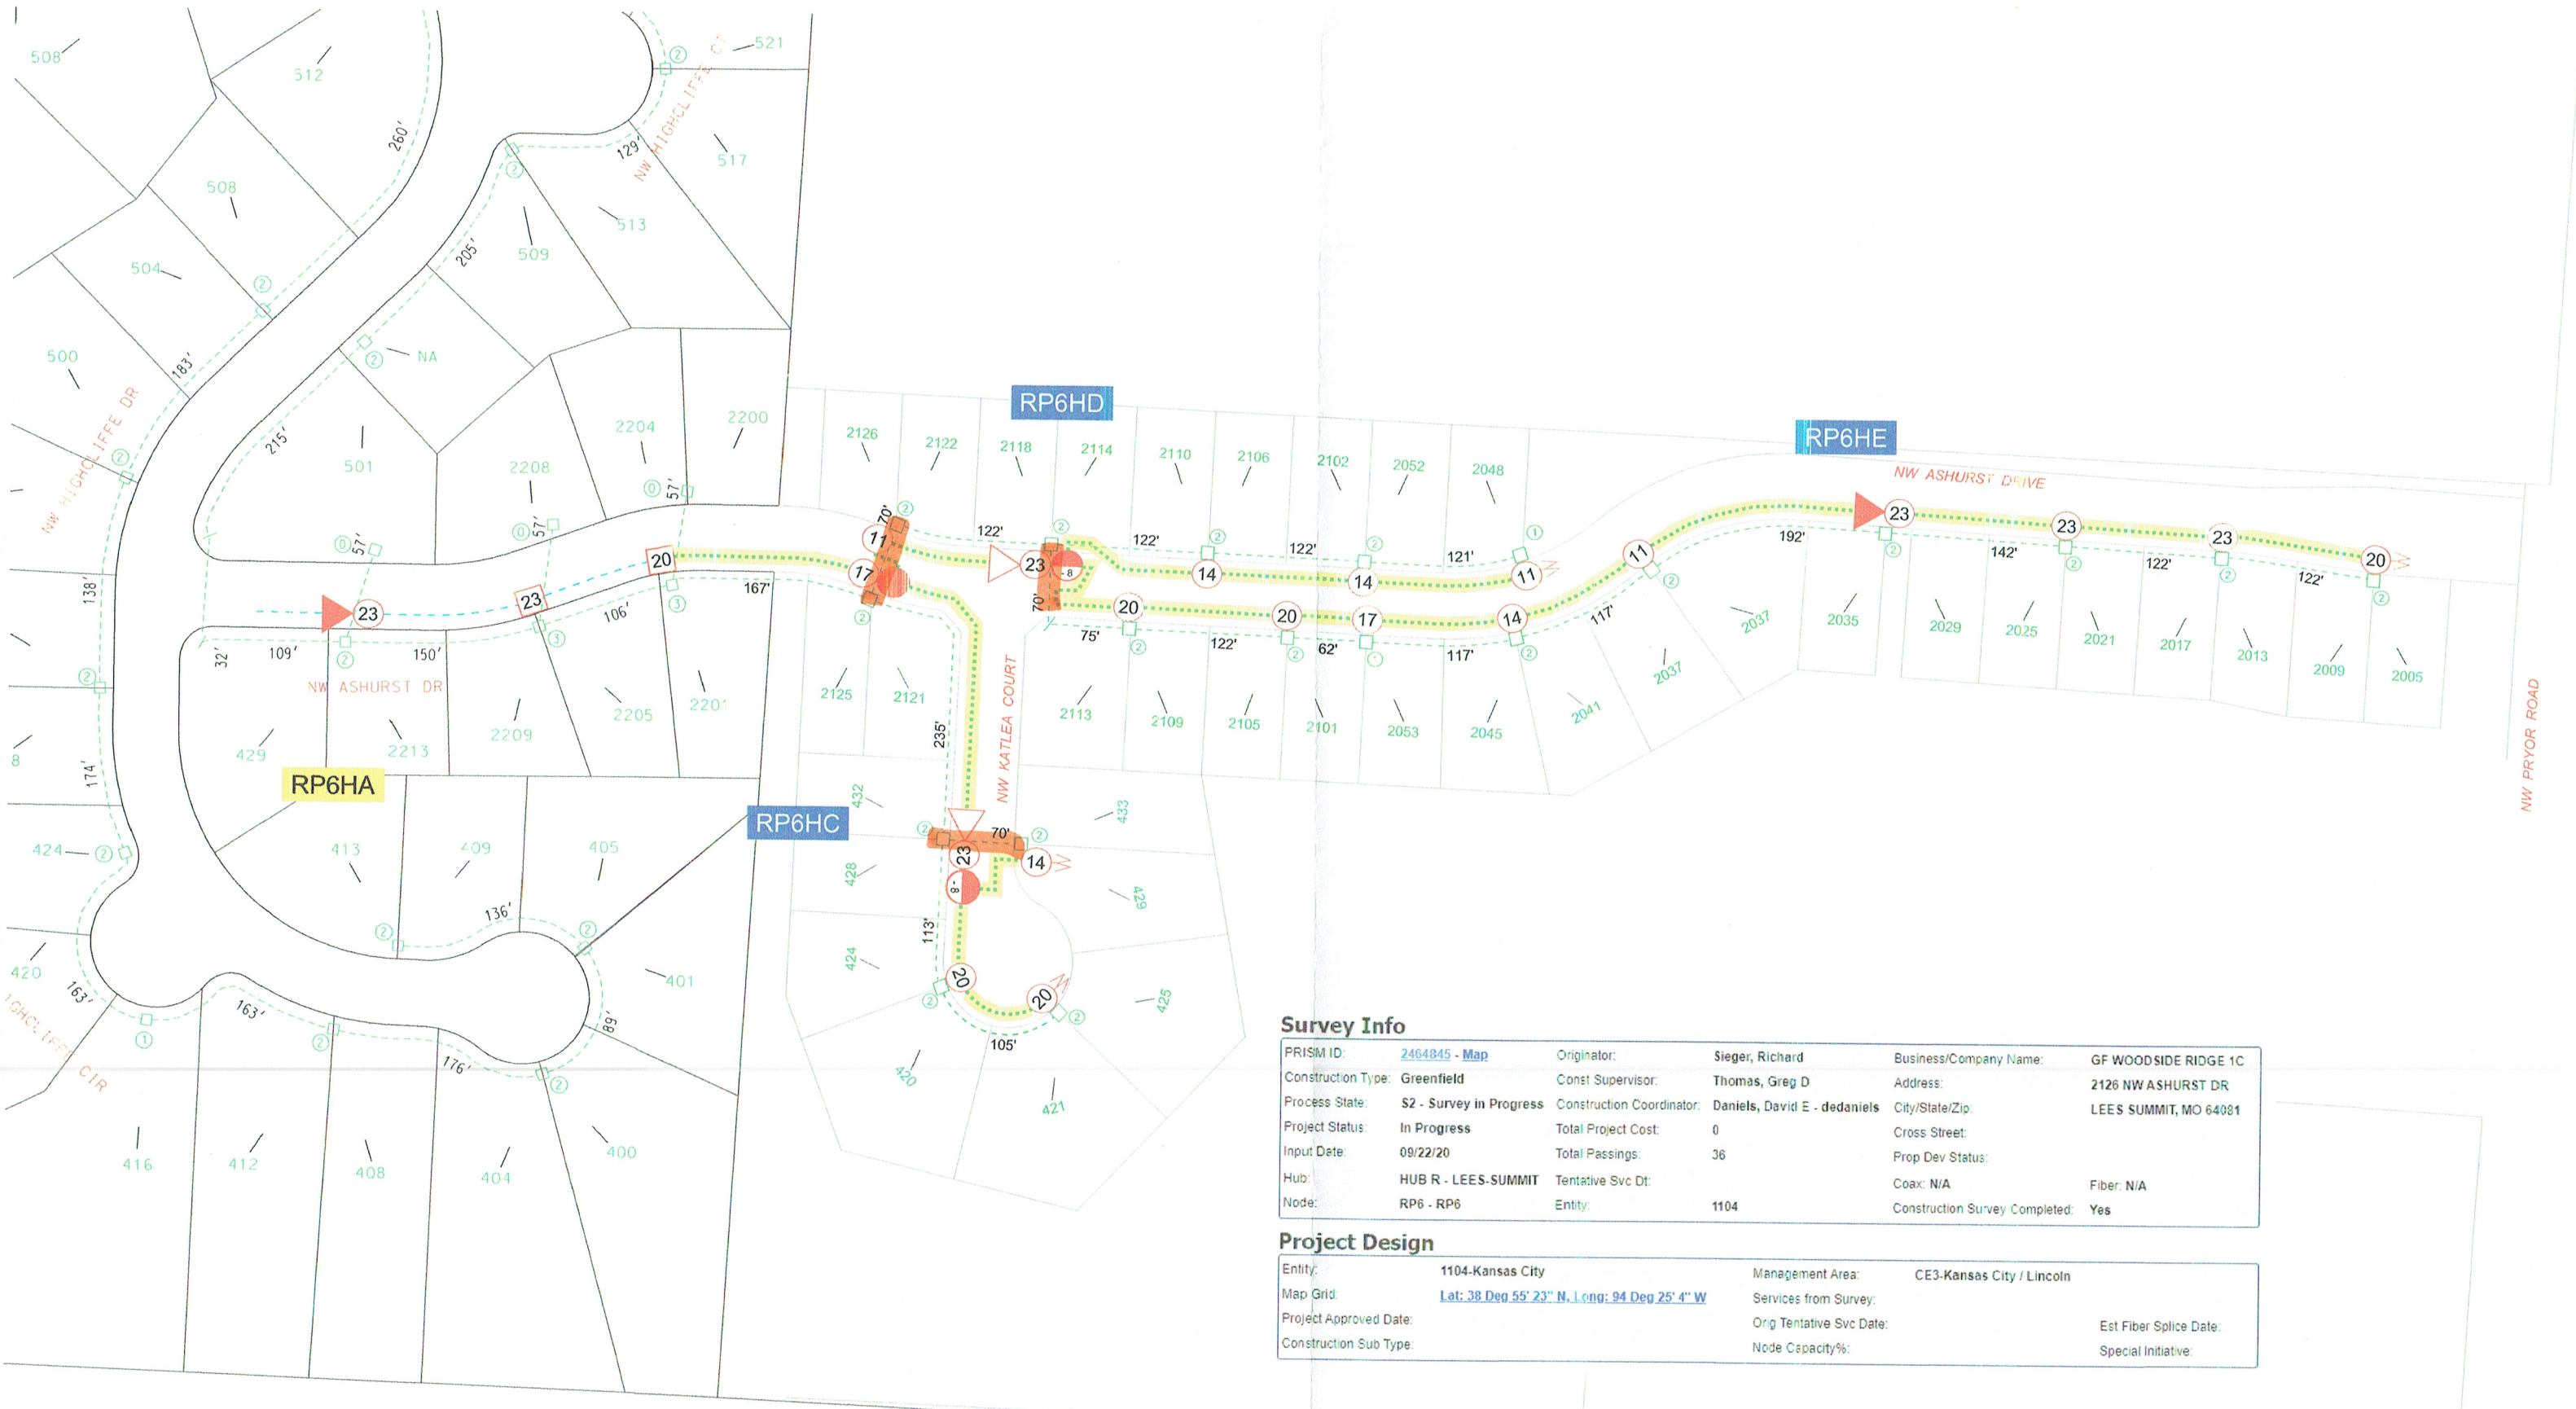


Survey Info

PRISM ID:	2464845 - Map	Originator:	Sieger, Richard	Business/Company Name:	GF WOODSIDE RIDGE 1C
Construction Type:	Greenfield	Const Supervisor:	Thomas, Greg D	Address:	2126 NW ASHURST DR
Process State:	S2 - Survey in Progress	Construction Coordinator:	Daniels, David E - dedaniels	City/State/Zip:	LEES SUMMIT, MO 64081
Project Status:	In Progress	Total Project Cost:	0	Cross Street:	
Input Date:	09/22/20	Total Passings:	36	Prop Dev Status:	
Hub:	HUB R - LEES-SUMMIT	Tentative Svc Dt:		Coax: N/A	Fiber: N/A
Node:	RP6 - RP6	Entity:	1104	Construction Survey Completed:	Yes

Project Design

Entity:	1104-Kansas City	Management Area:	CE3-Kansas City / Lincoln
Map Grid:	Lat: 38 Deg 55' 23" N, Long: 94 Deg 25' 4" W	Services from Survey:	
Project Approved Date:		Orig Tentative Svc Date:	Est Fiber Splice Date:
Construction Sub Type:		Node Capacity%:	Special Initiative:

Economic and Community Development - Incentive Viewer

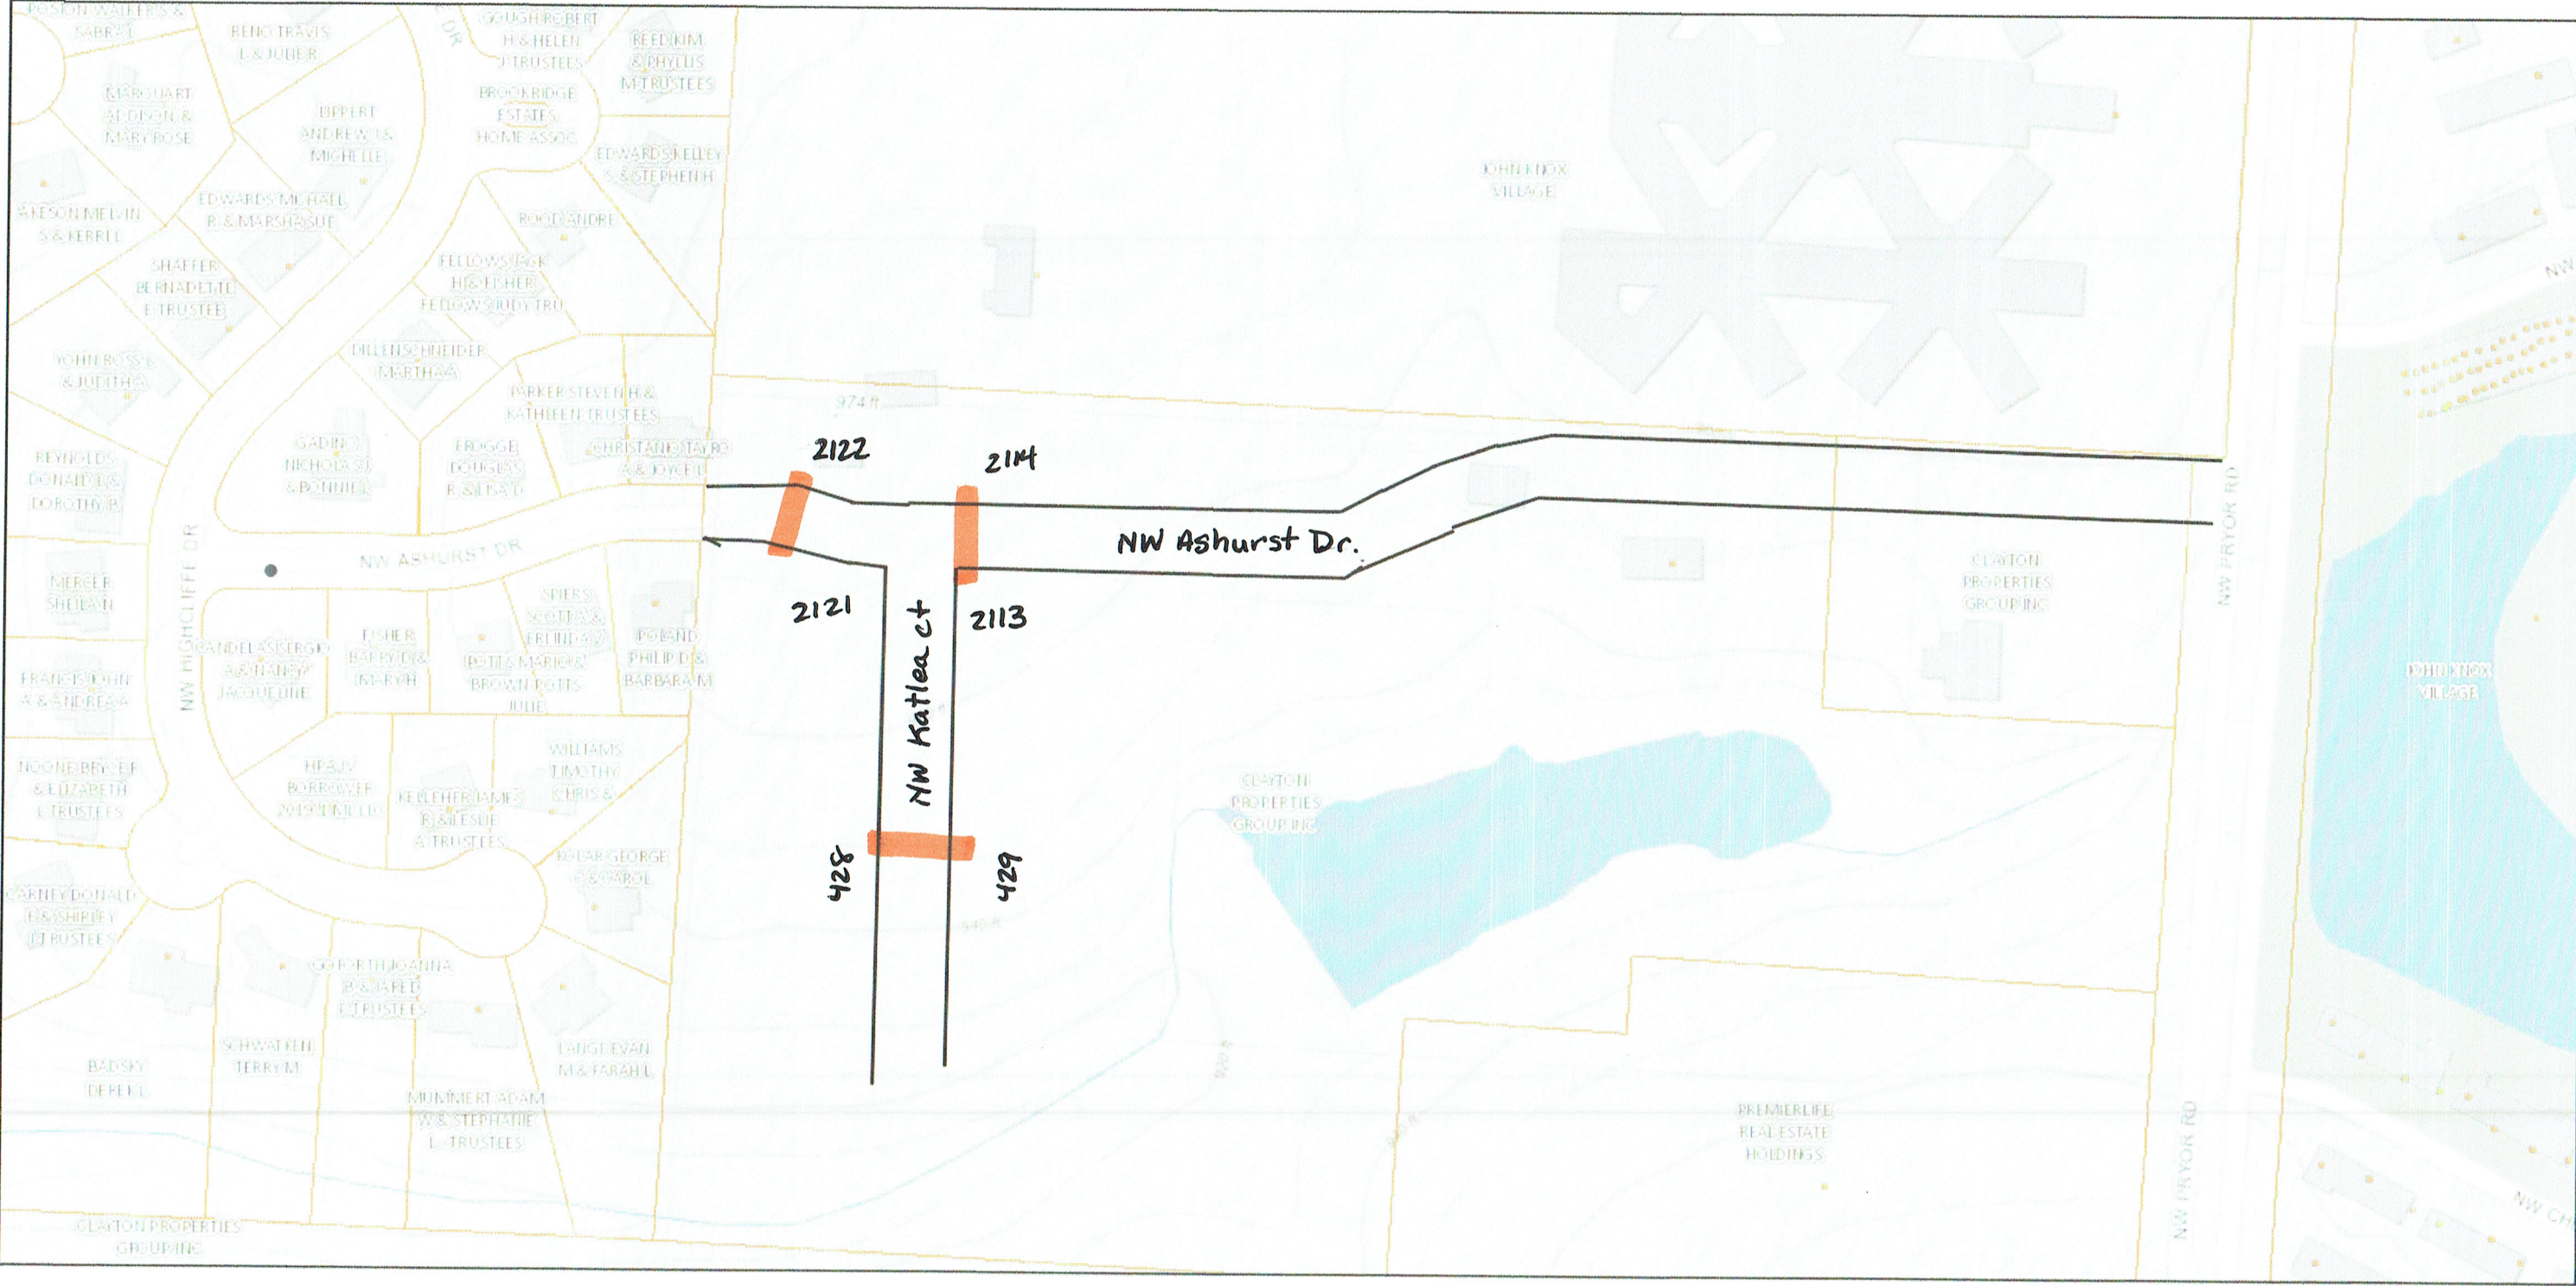

5/5/2021, 12:30:51 PM

Tax Parcels


Condo

Ownership

Tax Parcel

Address

Jackson County, MO

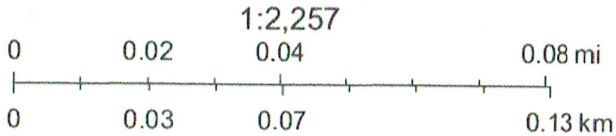

Jackson County MO GIS Department, Jackson County, MO, City of Lees Summit, Kansas City, MO, Jackson County, MO, Missouri Dept. of Conservation, Esri, HERE, Garmin, INCREMENT P, USGS, EPA, USDA