


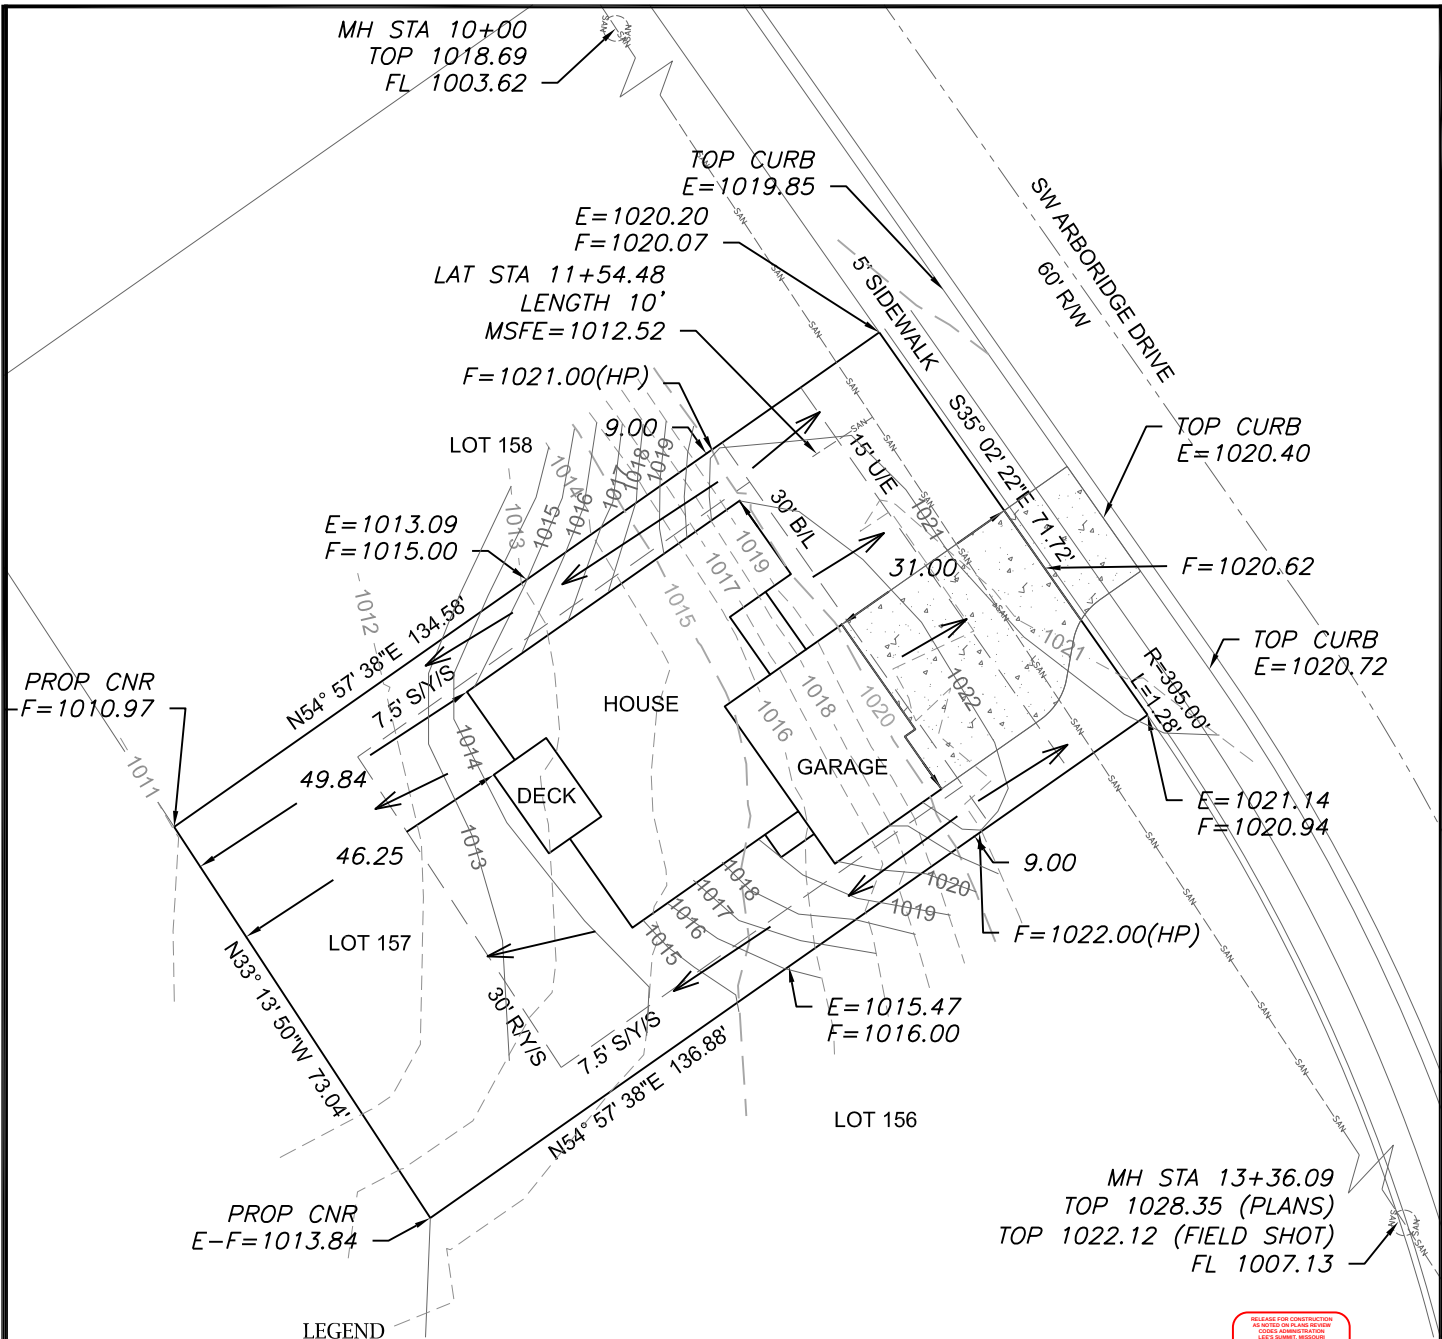

LEGEND

- Gas Meter
- Telephone or Fiber-Optic Pedestal
- Cable TV Pedestal
- Electric Pedestal
- Light Pole
- Mailbox
- Fire Hydrant
- Water Valve

PROPOSED HOUSE


TOP FOUNDATION = 1023.75
GARAGE FLOOR = 1022.75
TOP FOOTING = 1014.75
BASEMENT FLOOR = 1015.08
DRIVE SLOPE = 6.9%

E = EXISTING ELEVATION
F = PROPOSED FINAL ELEVATION
G = ADJACENT GRADE AT EGRESS
U/E = UTILITY EASEMENT
B/L = BUILDING LINE
S/Y/S = SIDE YARD SETBACK
R/Y/S = REAR YARD SETBACK

NOTES

- BUILDER TO VERIFY ALL BUILDING ELEVATIONS AND DIMENSIONS.
- THIS PLOT PLAN DOES NOT CONSTITUTE A BOUNDARY SURVEY.
- THE EASEMENTS SHOWN ON THIS PLOT PLAN ARE TAKEN FROM THE FINAL PLAT. OTHER EASEMENTS MAY EXIST.

EXTENDED LOT AREA = 10,785 SF
DRIVE AREA = 899 SF
APPROACH AREA = 241 SF
SIDEWALK AREA = 265 SF

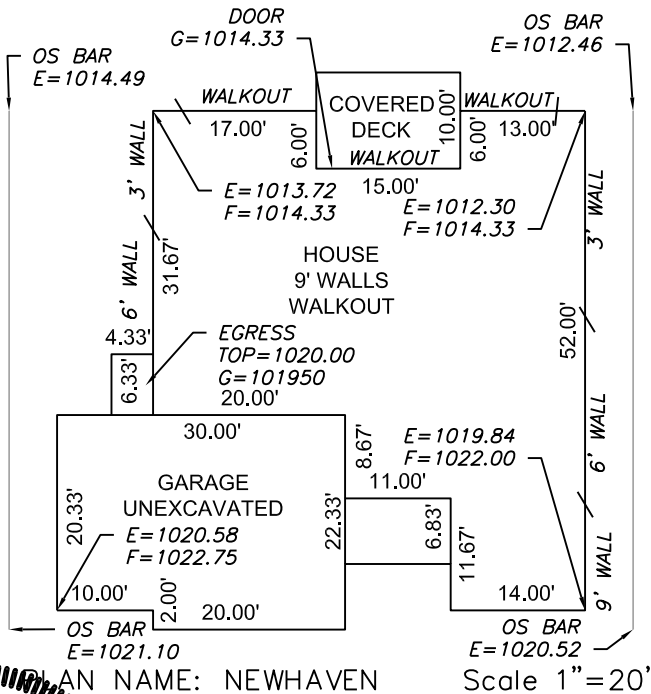

LOT INFORMATION

9,908 SQ. FT.
MSFE = 1012.52
ADDRESS
3112 SW ARBORIDGE DRIVE

LEGAL DESCRIPTION

LOT 157, HAWTHORN RIDGE 2ND PLAT A SUBDIVISION AS RECORDED IN LEE SUMMIT, JACKSON COUNTY, MISSOURI.

ENGINEERING SOLUTIONS
ENGINEERING & SURVEYING
50 SE 30TH STREET
LEE'S SUMMIT, MO 64082
P: (816) 623-9888 F: (816) 623-9849
WWW.ENGINEERINGSOLUTIONKCC.COM

STATE OF MISSOURI
MATTHEW J. SCHLICH
NUMBER
PE-2006019708
PROFESSIONAL ENGINEER

PLOT PLAN - LOT 157
HAWTHORN RIDGE 2ND PLAT
LEE SUMMIT, JACKSON COUNTY, MISSOURI
SUMMIT HOMES
50 SE 30TH STREET
LEE SUMMIT, MO, 64082
PROJECT NO. 1
FILE NAME LOT 157, HAWTHORN RIDGE
DATE 3/5/21
SHEET 1
OF 1