


PLOT PLAN

DESCRIPTION: As Provided By: CLIENT

Lot 86, PERGOLA PARK – 4TH PLAT, a subdivision in Lee's Summit, Jackson County, Missouri.

ADDRESS: 1033 SW ARMIE ST
GARAGE FLOOR=953.9
TOP FOUNDATION=955.4
BASEMENT FLOOR=946.7
TOP EGRESS WELL=955.0
EGRESS WELL LAG=954.5
MBOE PER MDP=955.0
MSE PER ASBUILT=944.8
STANDARD BASEMENT

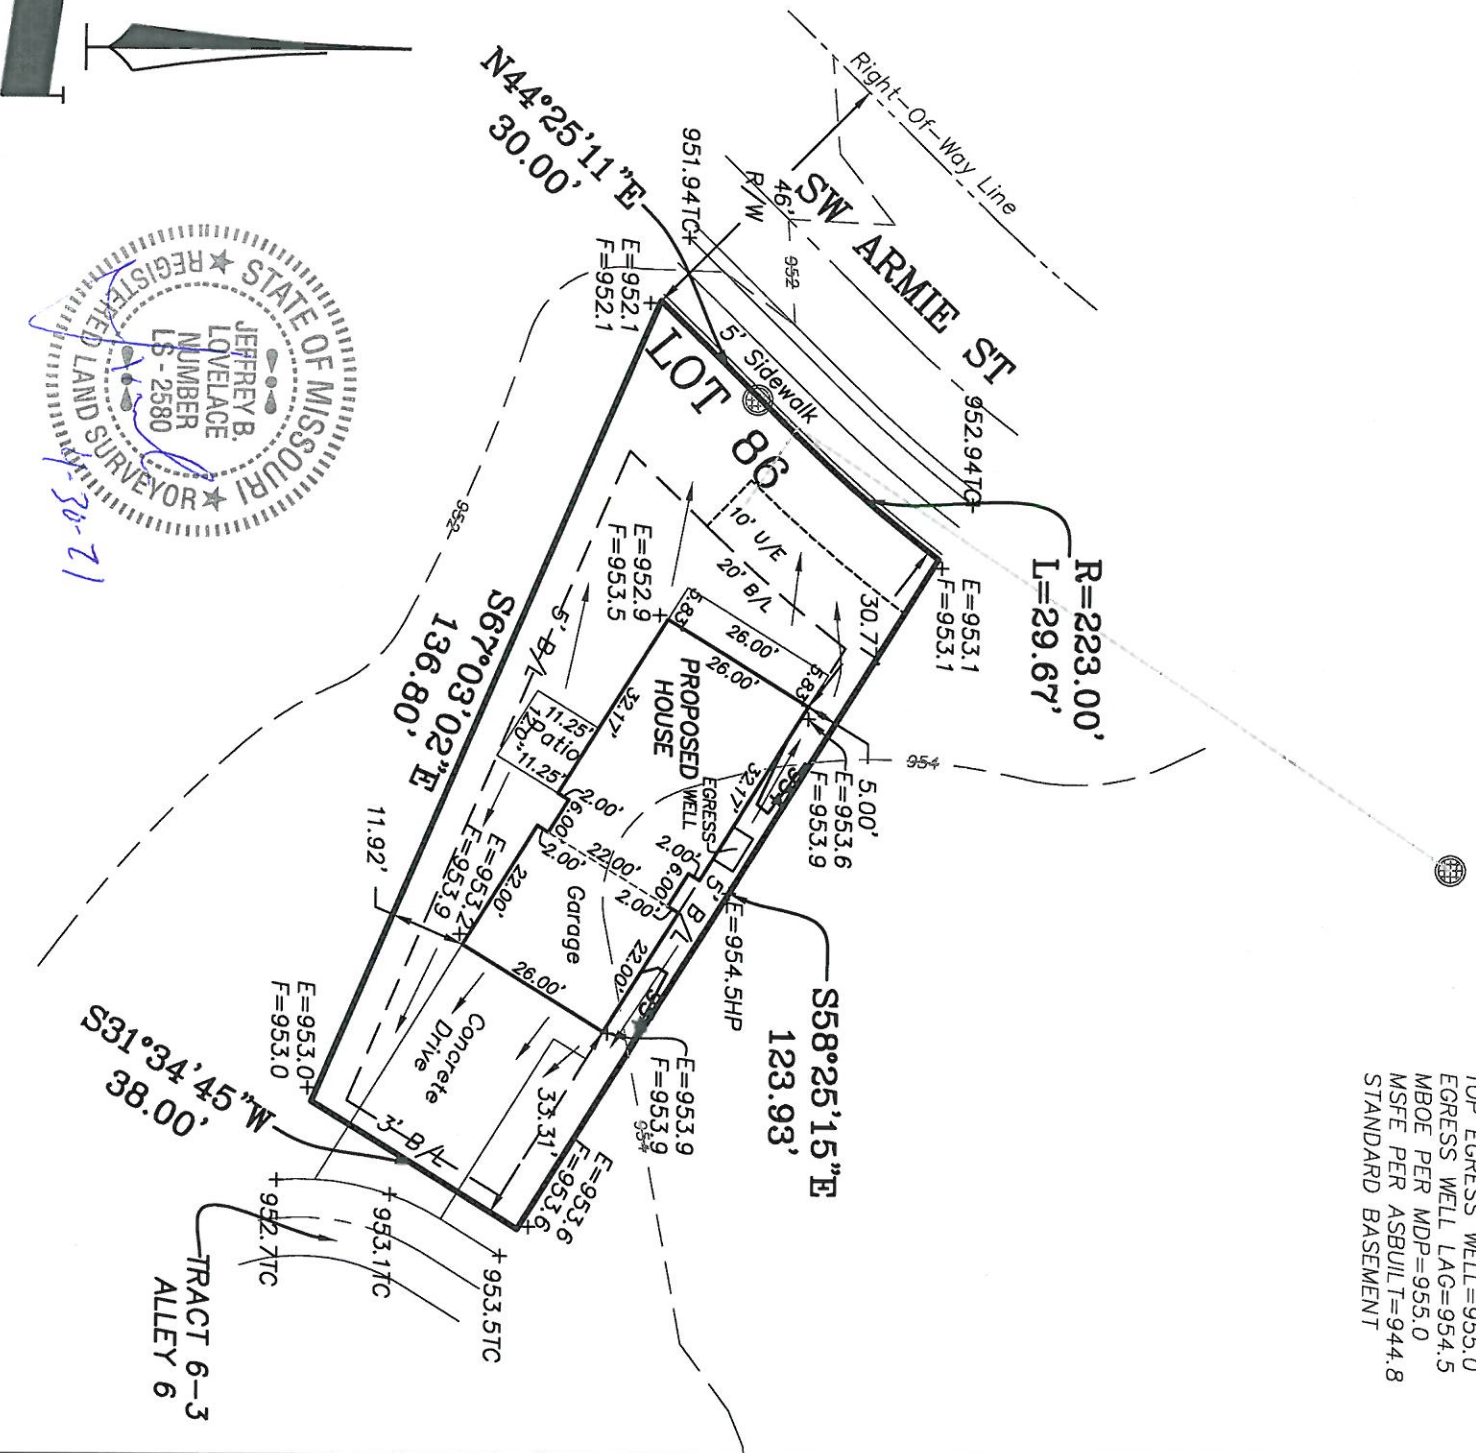

NOTES:

1. LEGAL DESCRIPTION OF PROPERTY PROVIDED BY CONTRACTOR. THIS PLOT PLAN DOES NOT CONSTITUTE OR REPRESENT A BOUNDARY SURVEY. THE CONTRACTOR AND/OR OWNER SHALL BE RESPONSIBLE FOR VERIFICATION OF PROPERTY BOUNDARY, PROPERTY CORNERS, DEED DESCRIPTIONS AND LOCATIONS OF PROPOSED HOUSE WITH RESPECT TO PROPERTY LINES.
2. EASEMENTS, BUILDING LINES AND SET-BACKS TAKEN FROM RECORDED PLAT ONLY.
3. CONTRACTOR TO VERIFY LOCATION AND DEPTH OF SANITARY SEWER SERVICE PRIOR TO CONSTRUCTION.
4. CONTRACTOR TO VERIFY ALL DIMENSIONS, ELEVATIONS AND LOCATIONS PRIOR TO CONSTRUCTION.
5. CONTRACTOR TO VERIFY CONDITION OF ALL FILL PRIOR TO CONSTRUCTION.
6. GRADES ARE PROPOSED GRADES ONLY. FINAL GRADING AND ELEVATIONS SHALL BE CONTRACTORS RESPONSIBILITY.
7. THIS IS A REPRESENTATION OF THE STRUCTURE AS STAKED BY THIS COMPANY.

Ordered By:
BELLAH HOMES

Lees Summit, Mo 64063
P.O. BOX 346

LOVELACE & ASSOCIATES, LLC
LAND SURVEYING AND PLANNING SERVICES

Lee's Summit, MO 64063/816-347-9997
929 SE 3rd St.

Drawn by: J. Smith, Jr. SCALE: 1" = 30'
Checked by: J. Lovelace

DATE: 04/30/2021 JOB NO. 21130