


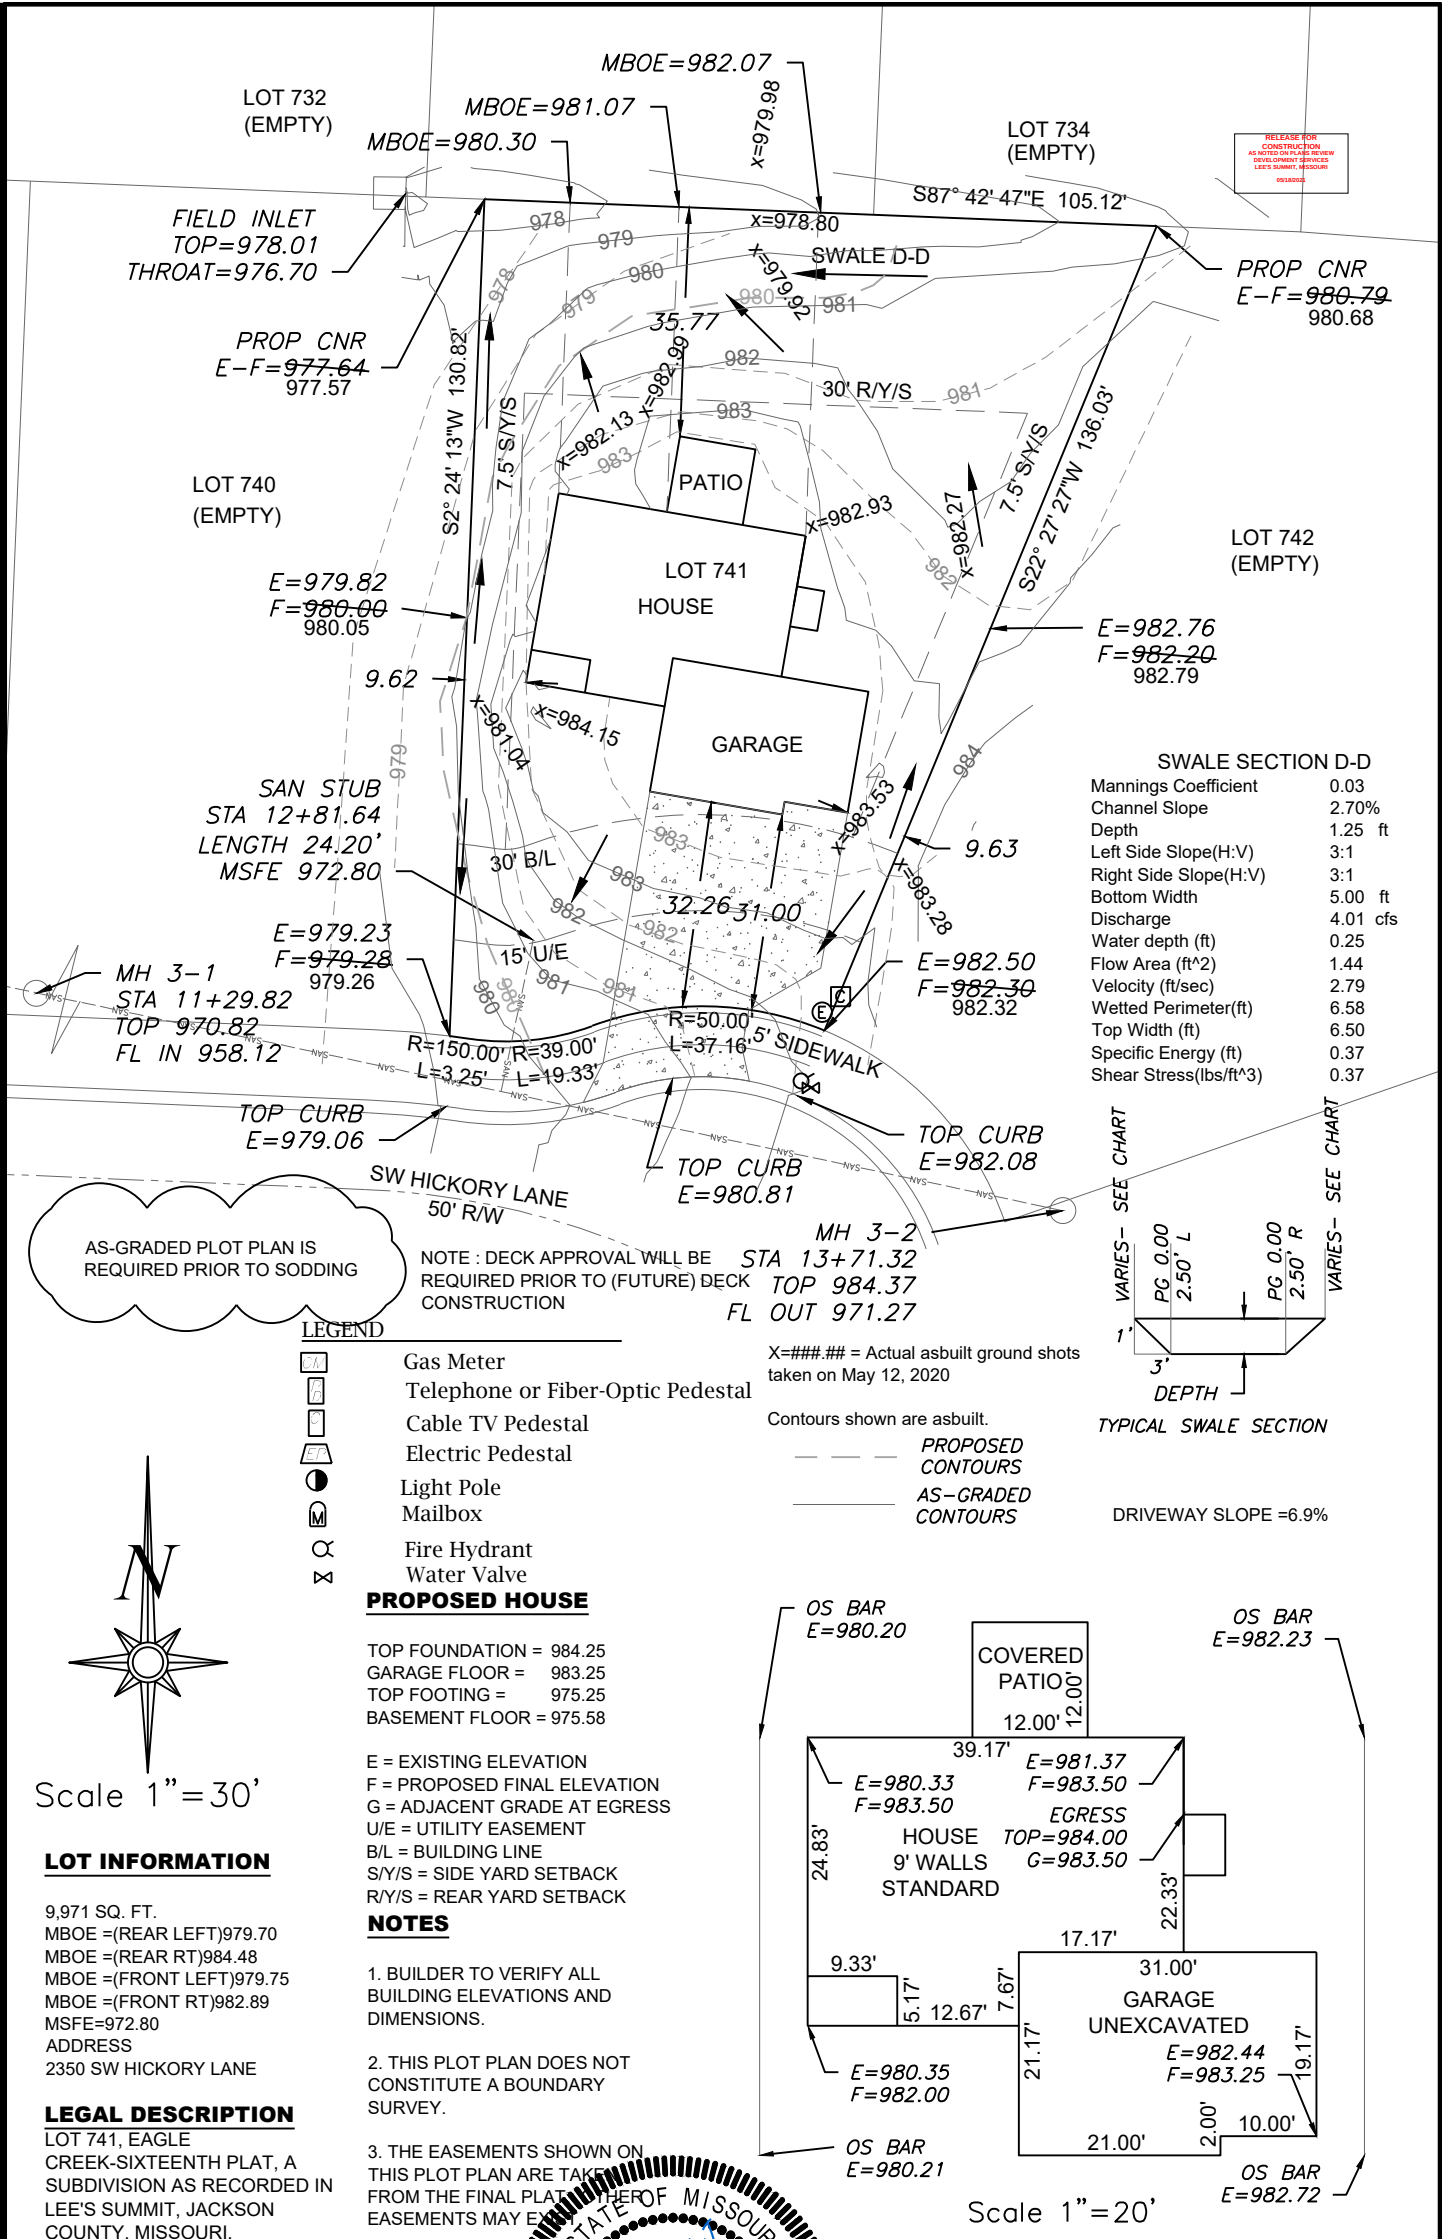

ENGINEERING SOLUTIONS

ENGINEERING & SURVEYING

50 SE 30TH STREET
LEE'S SUMMIT, MO 64082
P:(816) 623-9888 F:(816) 623-9849
WWW.ENGINEERINGSOLUTIONKCC.COM

THIS DRAWING IS NOT VALID UNLESS THE SIGNATURE, DATE AND SEAL OF THE ENGINEER WHO SUPERVISED THE PREPARATION OF THIS DRAWING HAS BEEN AFFIXED HERETO.

STATE OF MISSOURI

MATTHEW J. SCHLICHT

NUMBER

PE-2006019708

5/17/2021

PROFESSIONAL ENGINEER

AS-GRADED PLOT PLAN - LOT 741

EAGLE CREEK - SIXTEENTH PLAT
LEE'S SUMMIT, JACKSON COUNTY, MISSOURI

ASPEN HOMES
6618 ROYAL STREET
PLEASANT VALLEY, MO 64068

PROJECT NO.	FILE NAME	DATE	SHEET	OF
1	LOT 741, EAGLE CREEK	8/26/20	1	1

Rev: