


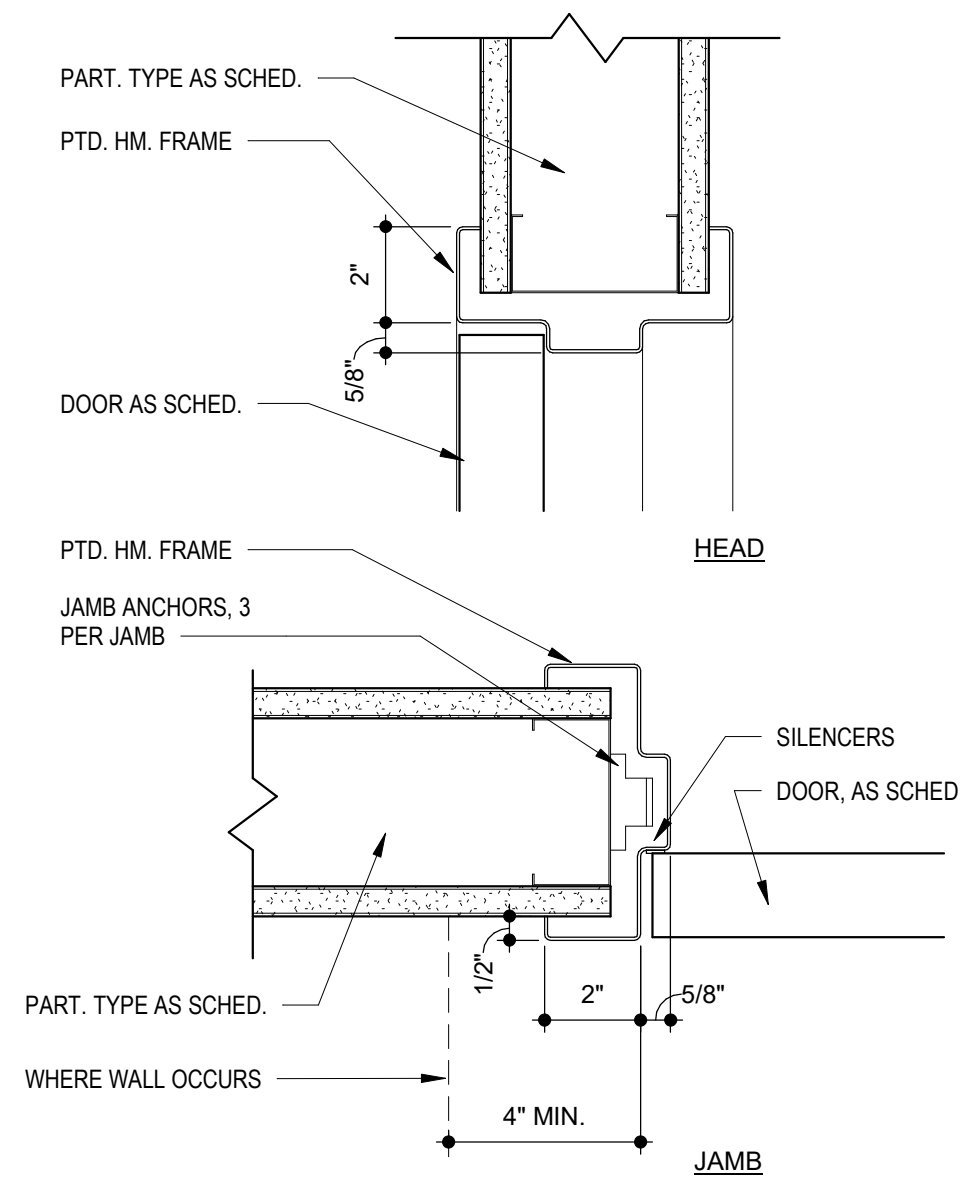
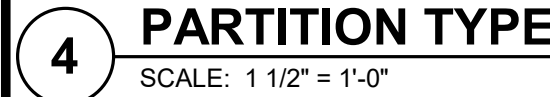


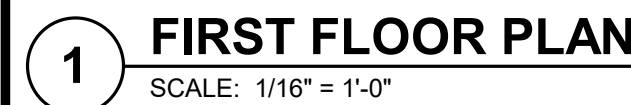

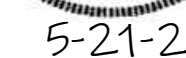

TRI ARCHITECTS	BOB D CAMPBELL & COMPANY	ARCHITECT
	RENAISSANCE INFRASTRUCTURE CONSULTING	STRUCTURAL ENGINEER
	BRINKMANN CONSTRUCTORS	CIVIL ENGINEER
	LATIMER SOMMERS & ASSOCIATES	GENERAL CONTRACTOR
	LATIMER SOMMERS & ASSOCIATES	MECHANICAL ENGINEER
	LATIMER SOMMERS & ASSOCIATES	PLUMBING ENGINEER
	LATIMER SOMMERS & ASSOCIATES	ELECTRICAL ENGINEER

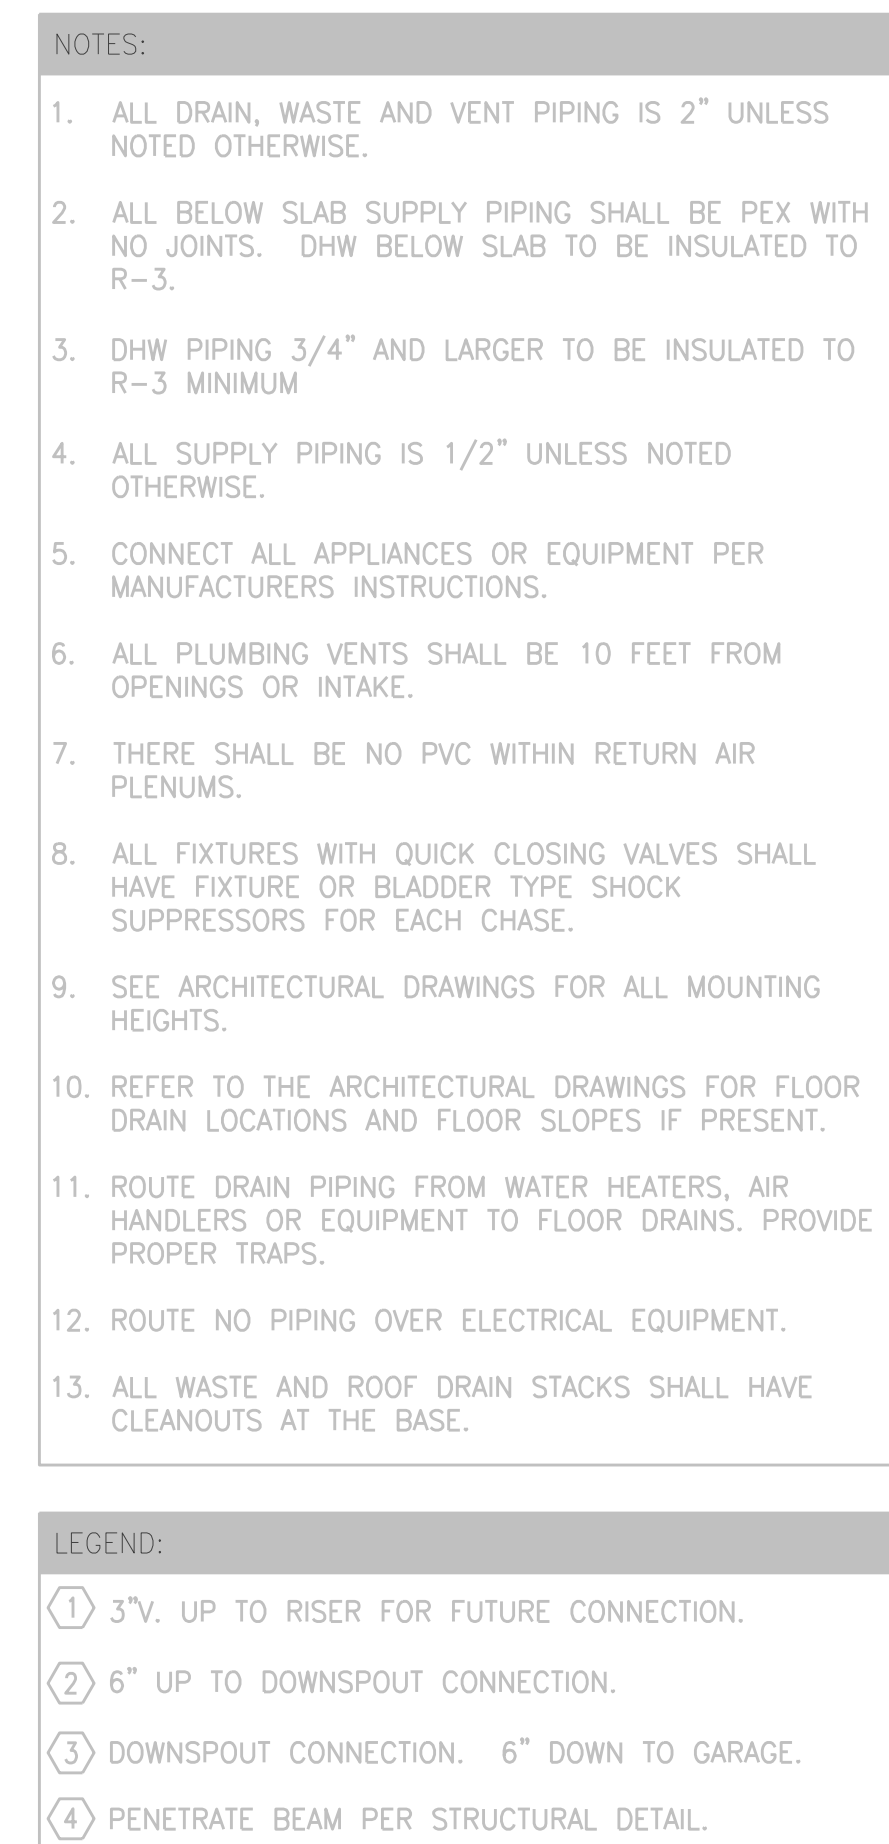

940 NW Pryor Road
Lee's Summit, Missouri 64081



1 PARTIAL GARAGE PLAN
3/32" = 1'-0" PLUMBING

FOR INFORMATION ON

- PLUMBING


FOR INFORMATION ONLY

FOR INFORMATION ONLY

NOTE: PROVIDE LONG LINE ACCESSORY KIT ON ALL SPLIT SYSTEMS THAT EXCEED MFR'S LIMITS
1 - PROVIDE CRANKCASE HEATERS, HARD START KIT, 4" FILTER RACK
2 - UNITS 3/1, 3/2 TO HAVE 4" FILTER RACK AND HEPA FILTER

NOTE: PROVIDE LONG LINE ACCESSORY KIT ON ALL SPLIT SYSTEMS THAT EXCEED MFR'S LIMITS
1 - PROVIDE CRANKCASE HEATERS, HARD START KIT, 4" FILTER RACK
2 - UNITS 3/1, 3/2 TO HAVE 4" FILTER RACK AND HEPA FILTER

1. AHU POSITIONS TO BE VERIFIED WITH TENANTS.

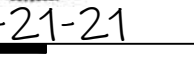

Pearl
COMPANIES

940 NW Plyor Road
Lee's Summit, Missouri 64081



WG BY	RRB
PROJECT NO.	18-046
SHEET NO.	
M103	
FIRST FLOOR PLAN - AREA B - HVAC	

TR | ARCHITECTS

BOB D CAMPBELL & COMPANY

RENAISSANCE INFRASTRUCTURE CONSULTING

BRINKMANN CONSTRUCTORS

LATIMER SOMMERS & ASSOCIATES

LATIMER SOMMERS & ASSOCIATES

LATIMER SOMMERS & ASSOCIATES

ARCHITECT

STRUCTURAL ENGINEER

CIVIL ENGINEER

GENERAL CONTRACTOR

MECHANICAL ENGINEER

PLUMBING ENGINEER

ELECTRICAL ENGINEER

STATE OF MISSOURI

RICHARD B. BEAUCOIRE

PROFESSIONAL ENGINEER

5-21-21



Summit at West Pryor

940 NW Pryor Road
Lee's Summit, Missouri 64081




TR,i Architects
1790 Brentwood Blvd
St. Louis, Missouri 63144
© Copyright 2018
T: 314-395-9777
www.triarchitects.com

DATE: 5.21.21


REVISIONS  #

--	--

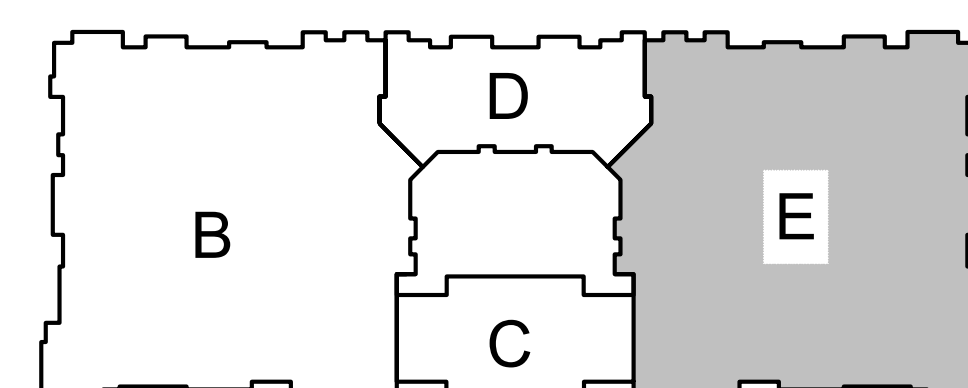

KEY PLAN

NO SCALE

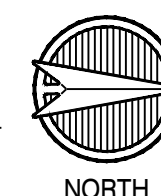

LS&A
Latimer Sommers
& Associates, P.A.
CONSULTING ENGINEERS
3639 SW Summerfield Drive, Suite A
Topeka, Kansas 66614-3974
Telephone: (785) 233-3232
FAX: (785) 233-0647
Email: lsapa@lsapa.com
LSA PROJECT NO. 1904023


DWG BY RRB

TR-1 PROJECT NO. 18-046

SHEET NO.

M105

FIRST FLOOR PLAN - AREA E
- HVAC

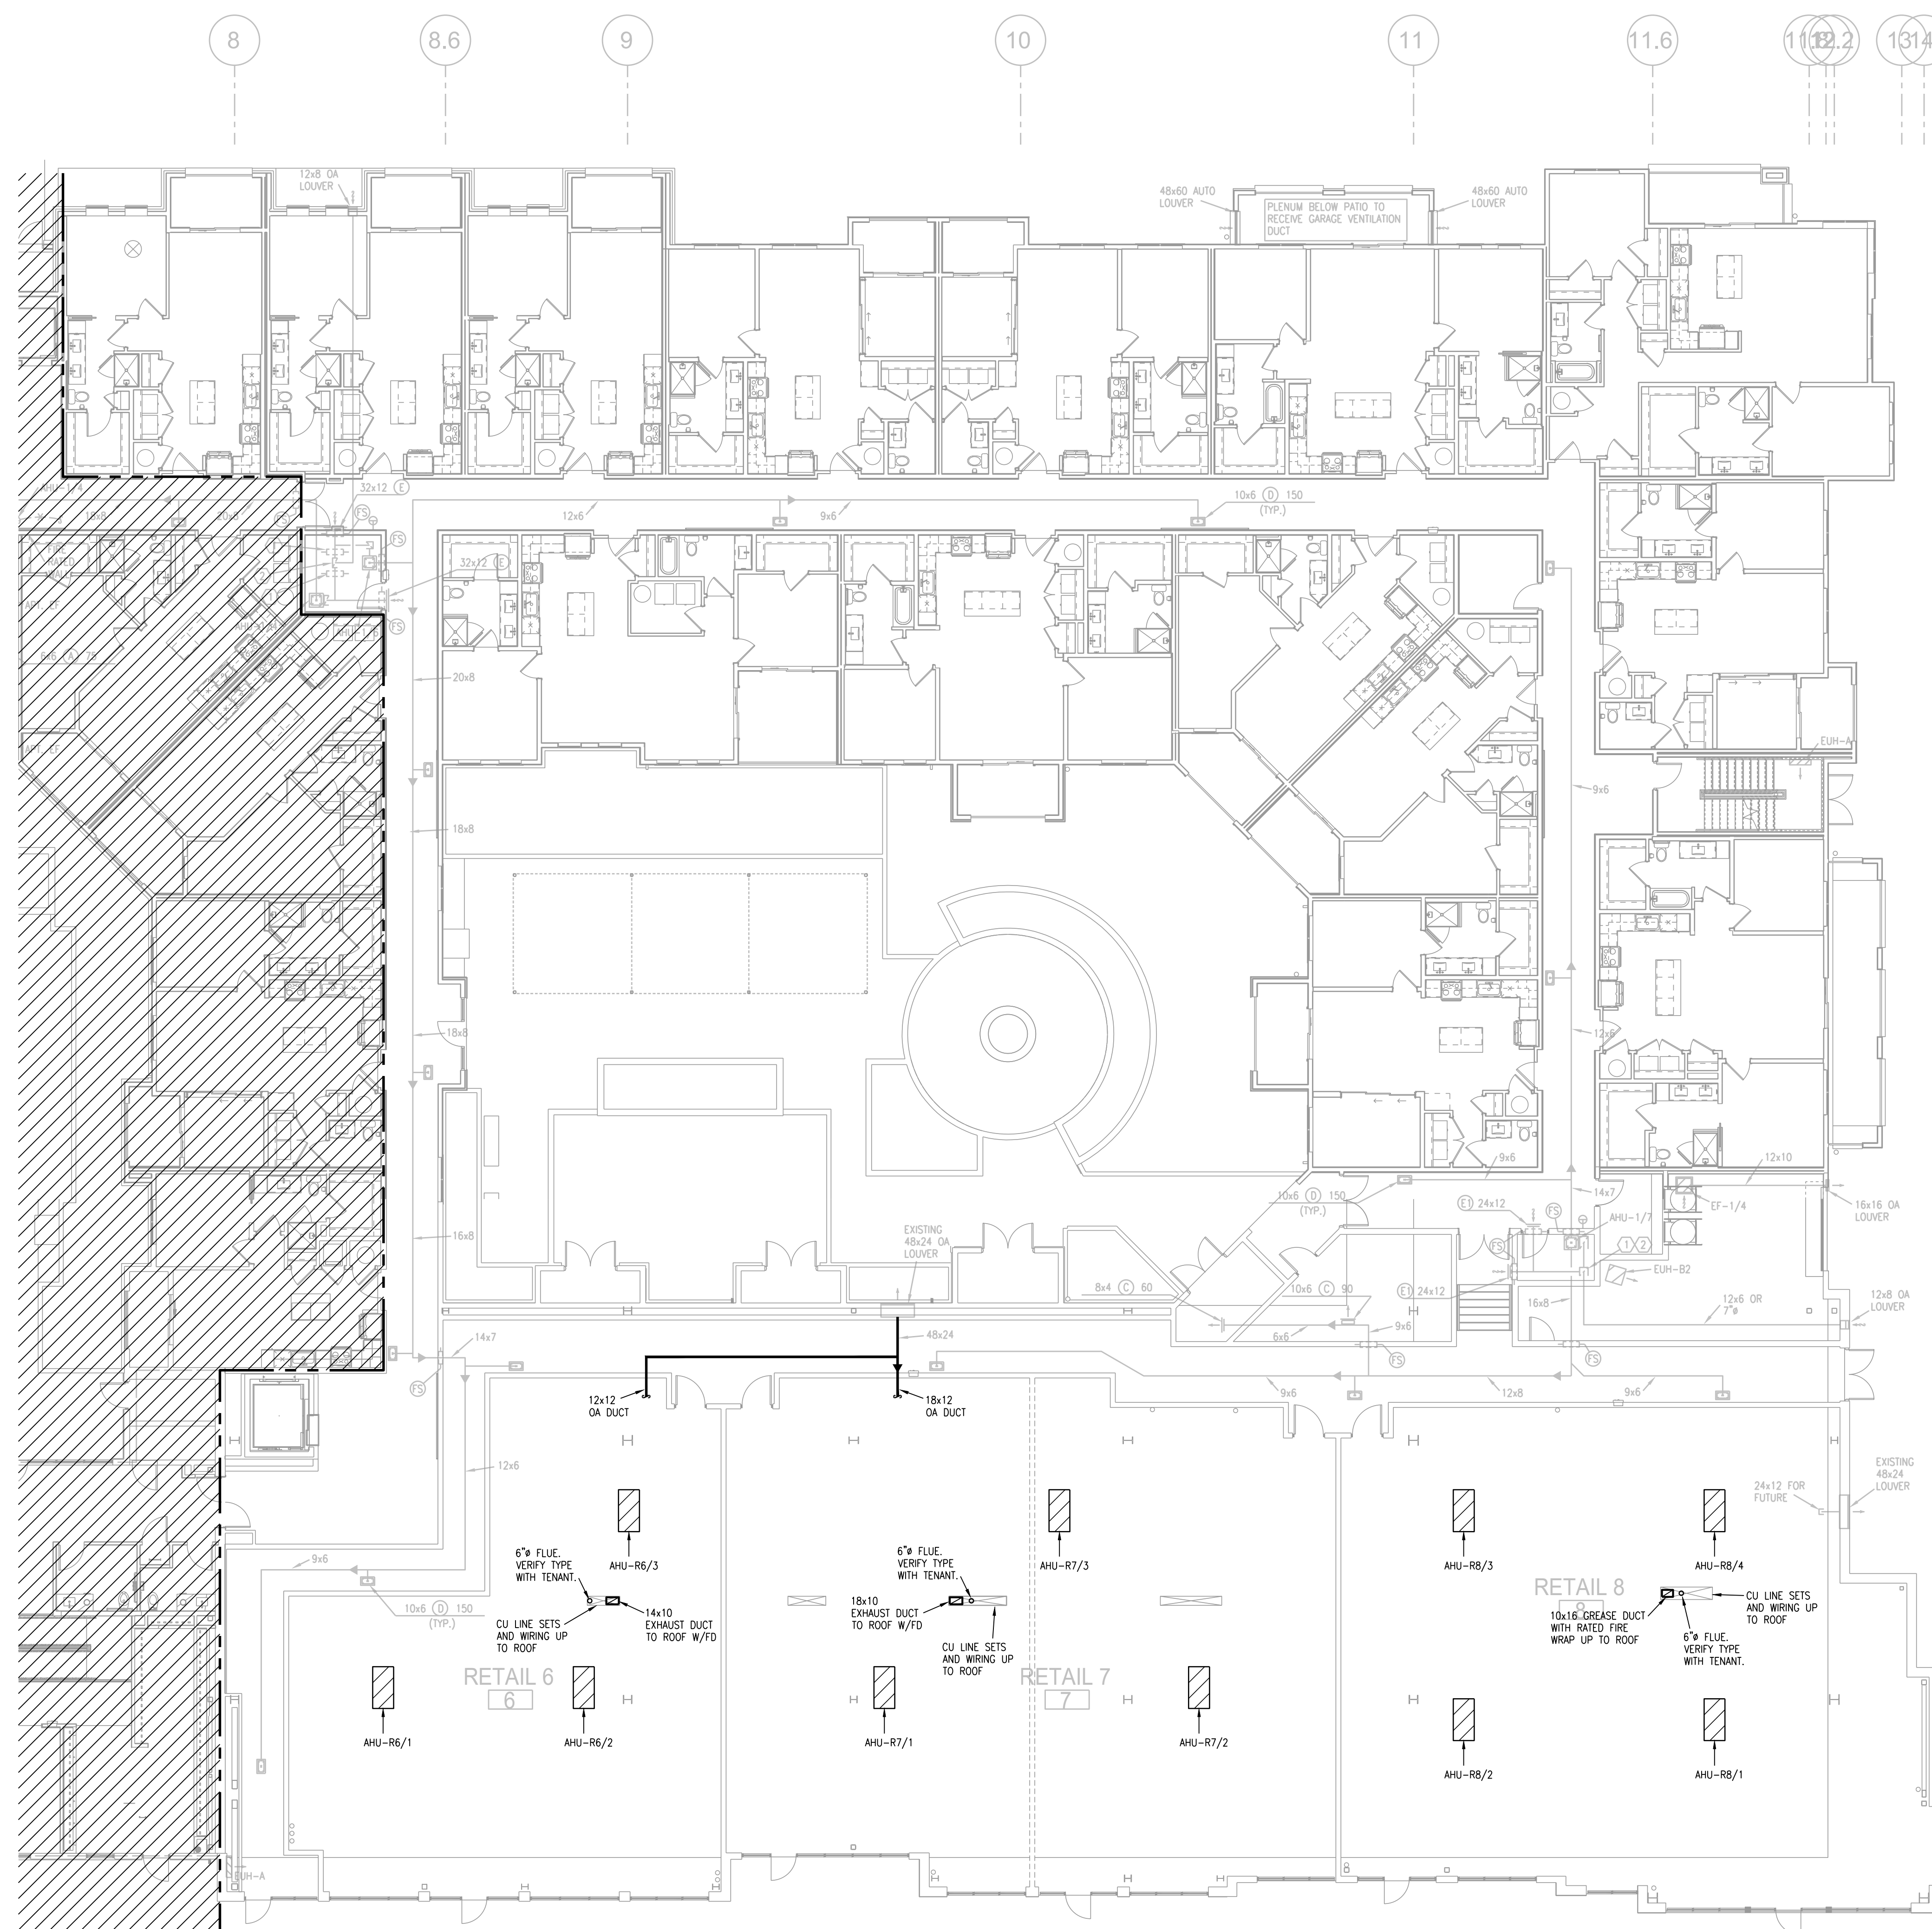

1 FIRST FLOOR PLAN - AREA E

TR./ARCHITECTS	ARCHITECT
BOB D CAMPBELL & COMPANY	STRUCTURAL ENGINEER
RENAISSANCE INFRASTRUCTURE CONSULTING	CIVIL ENGINEER
BRINKMANN CONSTRUCTORS	GENERAL CONTRACTOR
LATIMER SOMMERS & ASSOCIATES	MECHANICAL ENGINEER
LATIMER SOMMERS & ASSOCIATES	PLUMBING ENGINEER
LATIMER SOMMERS & ASSOCIATES	ELECTRICAL ENGINEER



Summit at West Pryor

940 NW Pryor Road
Lee's Summit, Missouri 64081



TR,i Architects
1790 Brentwood Blvd
St. Louis, Missouri 63144
© Copyright 2018
T: 314-395-9777
www.triarchitects.com

DATE: 5.21.21

REVISIONS [illegible]



DWG BY RRB

TR, i PROJECT NO. 18-046

SHEET NO.

M112


ROOF PLAN - AREA E
- HVAC

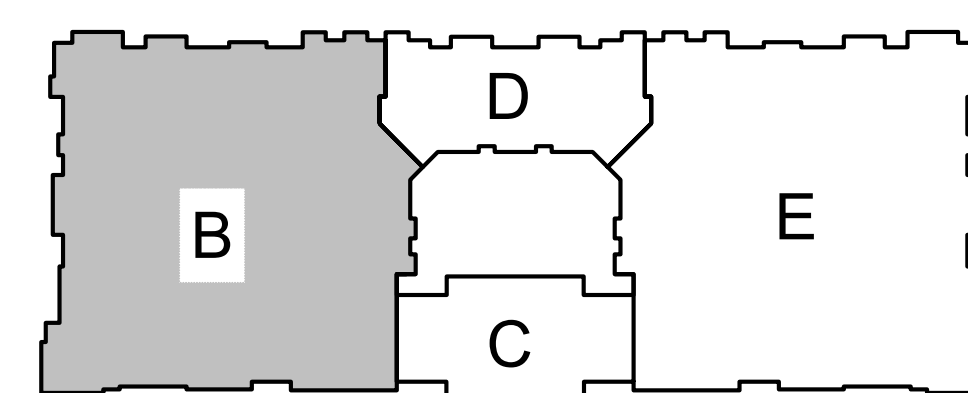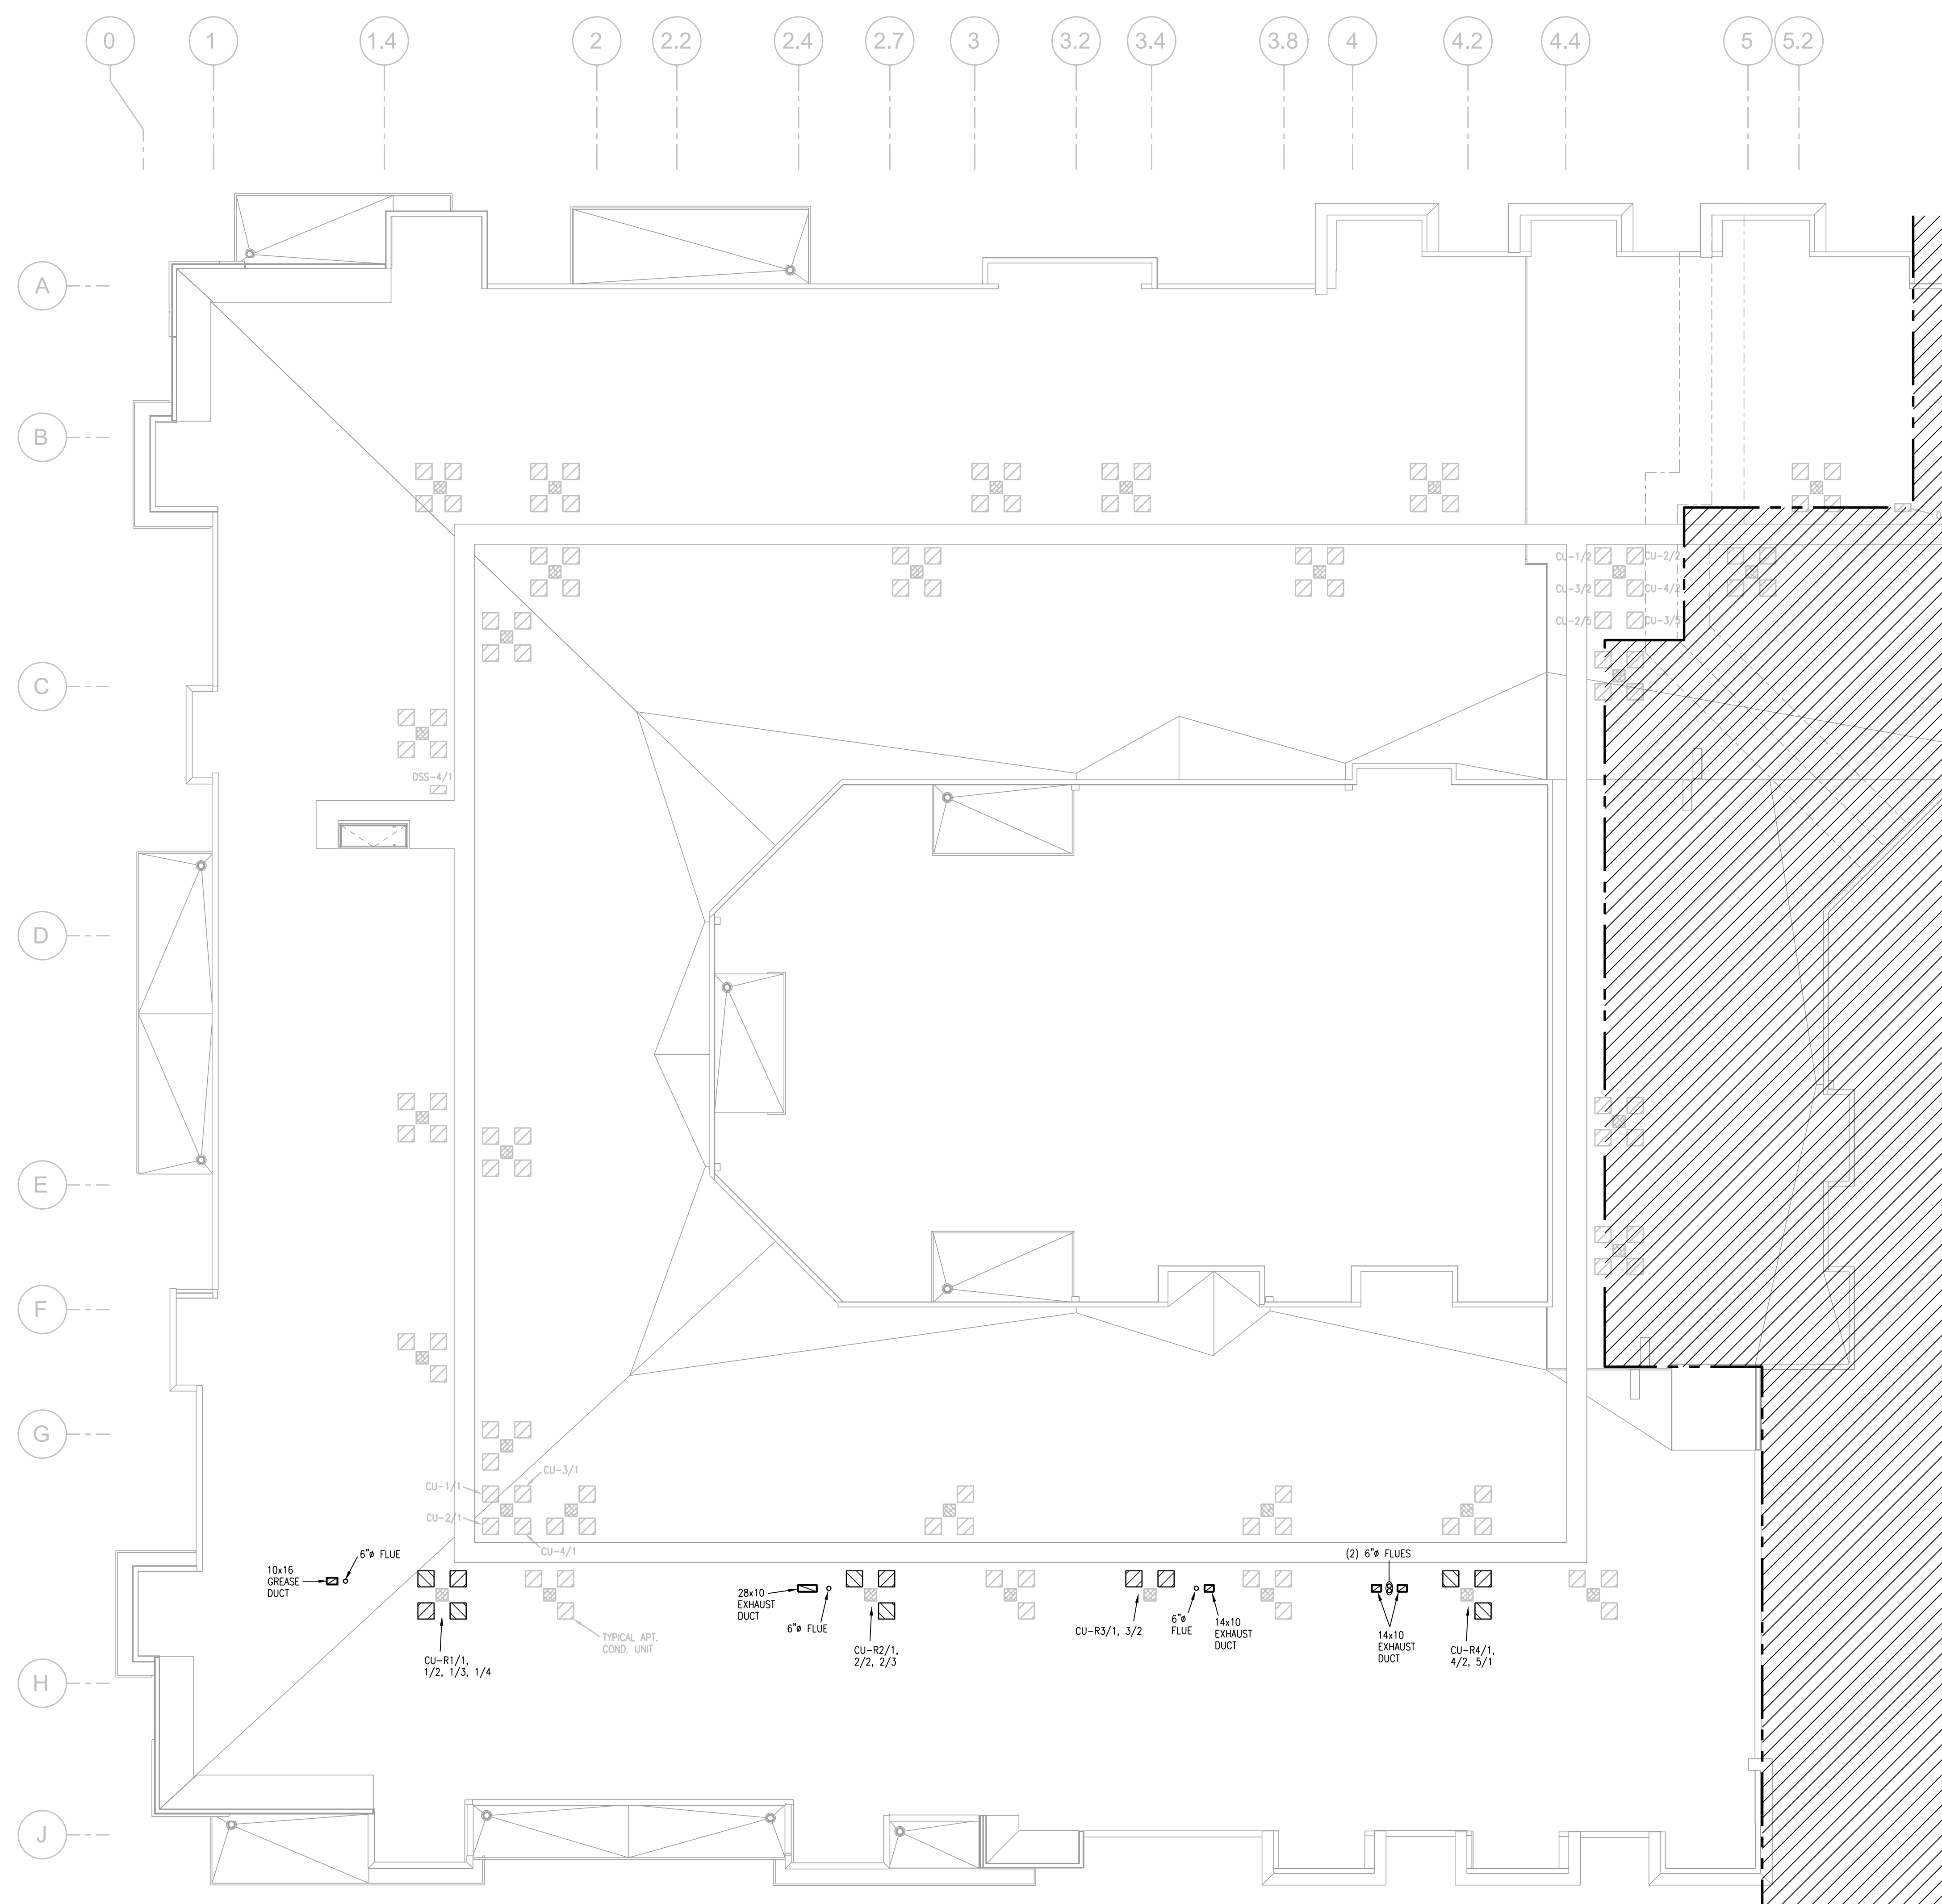


KEY PLAN
NO SCALE



NORTH

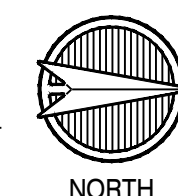

1 ROOF PLAN - AREA B
3/32" = 1'-0" HVAC

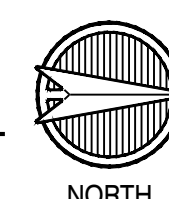

NOTES:
1. AHU POSITIONS TO BE VERIFIED WITH TENANTS.



-21-21

ARCHITECTS	BOB D CAMPBELL & COMPANY	STRUCTURAL ENGINEER	ARCHITECT
	RENAISSANCE INFRASTRUCTURE CONSULTING	CIVIL ENGINEER	
	BRINKMANN CONSTRUCTORS	GENERAL CONTRACTOR	
	LATIMER SOMMERS & ASSOCIATES	MECHANICAL ENGINEER	
	LATIMER SOMMERS & ASSOCIATES	PLUMBING ENGINEER	
	LATIMER SOMMERS & ASSOCIATES	ELECTRICAL ENGINEER	



Summit at West Pryor

940 NW Pryor Road
Lee's Summit, Missouri 64081



TriArchitects
90 Brentwood Blvd
Louis, Missouri 63144
Copyright 2018

T: 314-386-9750
www.triarchitects.com

DATE: 5.21.21

REVISIONS

[illegible]



WIG BY RRB

PROJECT NO. 18-046

SHEET NO.


M114

OOB PLAN - AREA E
- HVAC

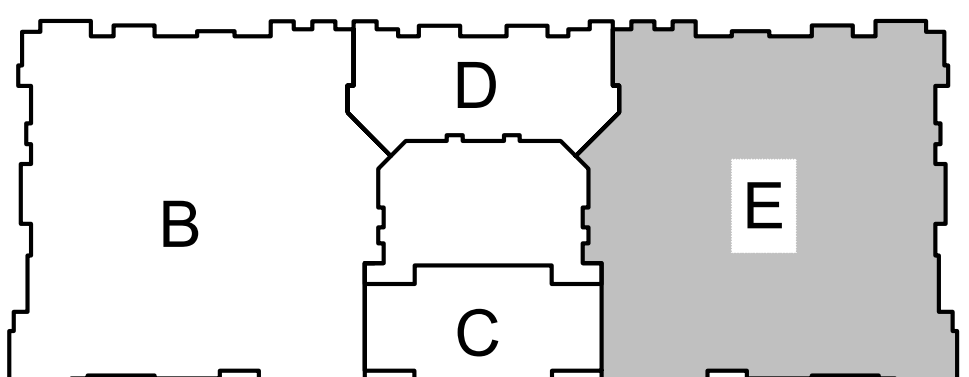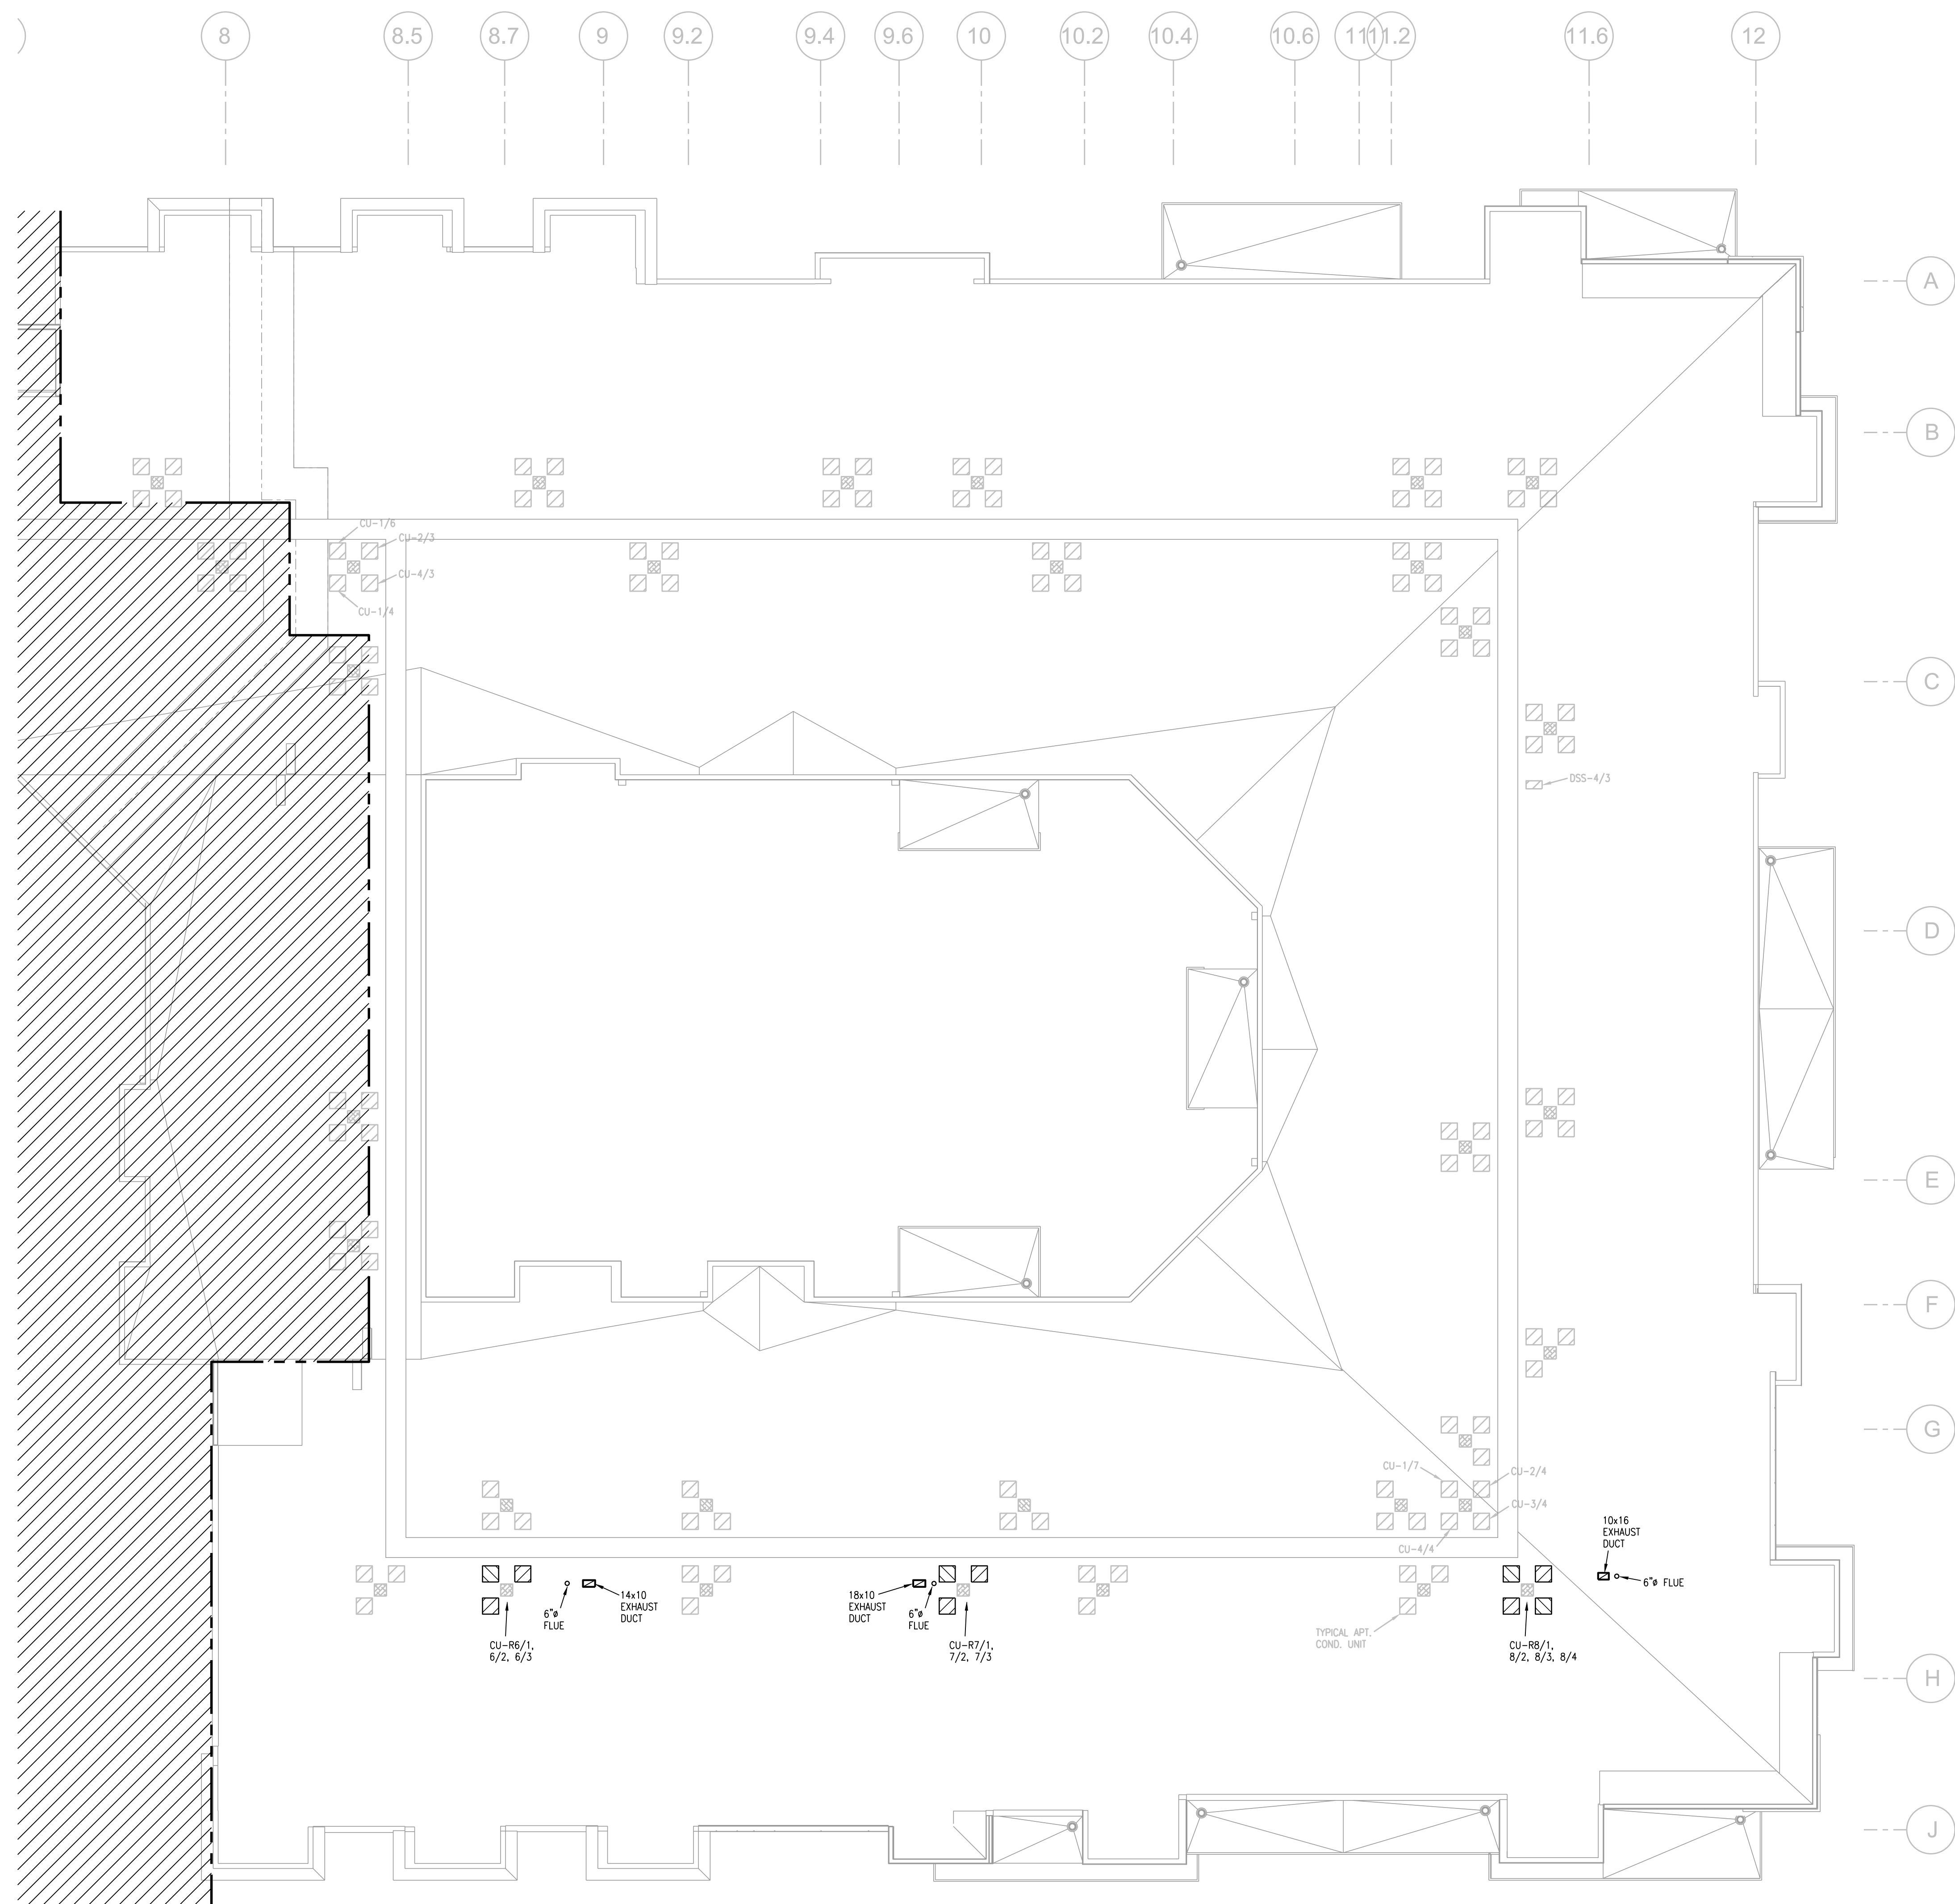


KEY PLAN

NO SCALE

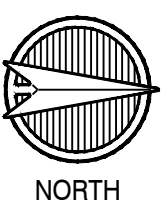

1 ROOF PLAN - AREA E
3/32" = 1'-0" HVAC

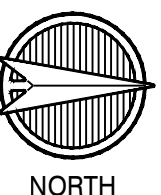





PANELBOARD SUMMARY			BRANCH BREAKERS
MARK	QUANT	BUS AMPS	
R1	1	400	(4) 70/2, (3) 50/2, (2) 45/2, (1) 25/2, 20/1
R2	1	400	(2) 45/2, (1) 40/3, (3) 25/2, (3) 15/2, (20) 20/1
R3	1	200	(2) 50/2, (2) 30/2, (20) 20/1
R4	1	200	(1) 70/2, (1) 50/2, (3) 30/2, (1) 45/2, (20) 20/1
R5	1	200	(1) 70/2, (1) 50/2, (20) 20/1
R6	1	400	(2) 70/2, (3) 50/2, (1) 25/2, (20) 20/1
R7	1	400	(3) 70/2, (3) 50/2, (20) 20/1
R8	1	400	(4) 70/2, (1) 50/2, (3) 45/2, (20) 20/1


NOTES: ALL PANELS ARE 120V/208V 3PH 4W, M.L.O., 42 SPACE



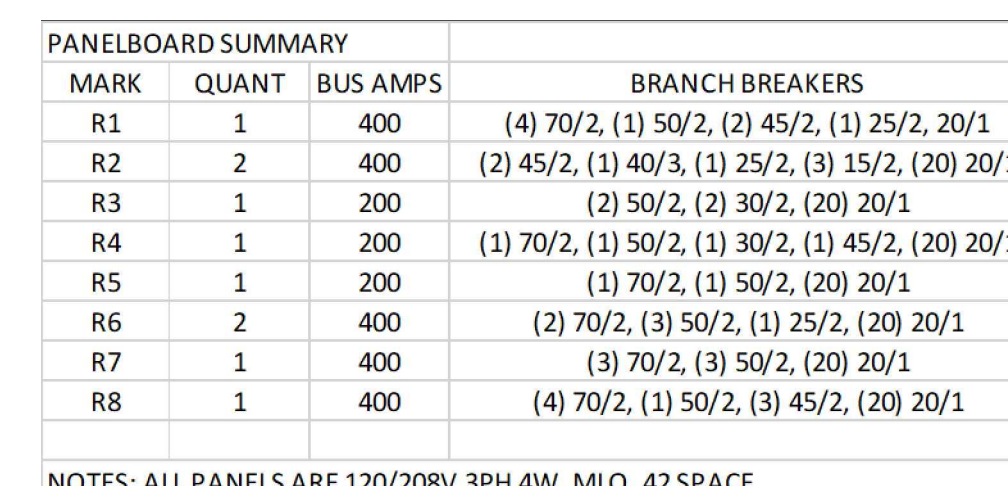


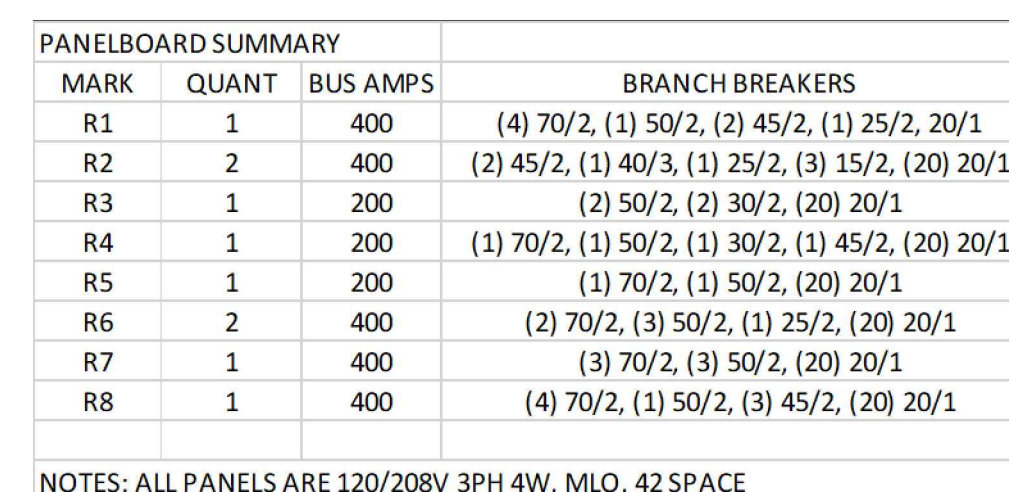

ROOF PLAN - AREA
- ELECTRICAL

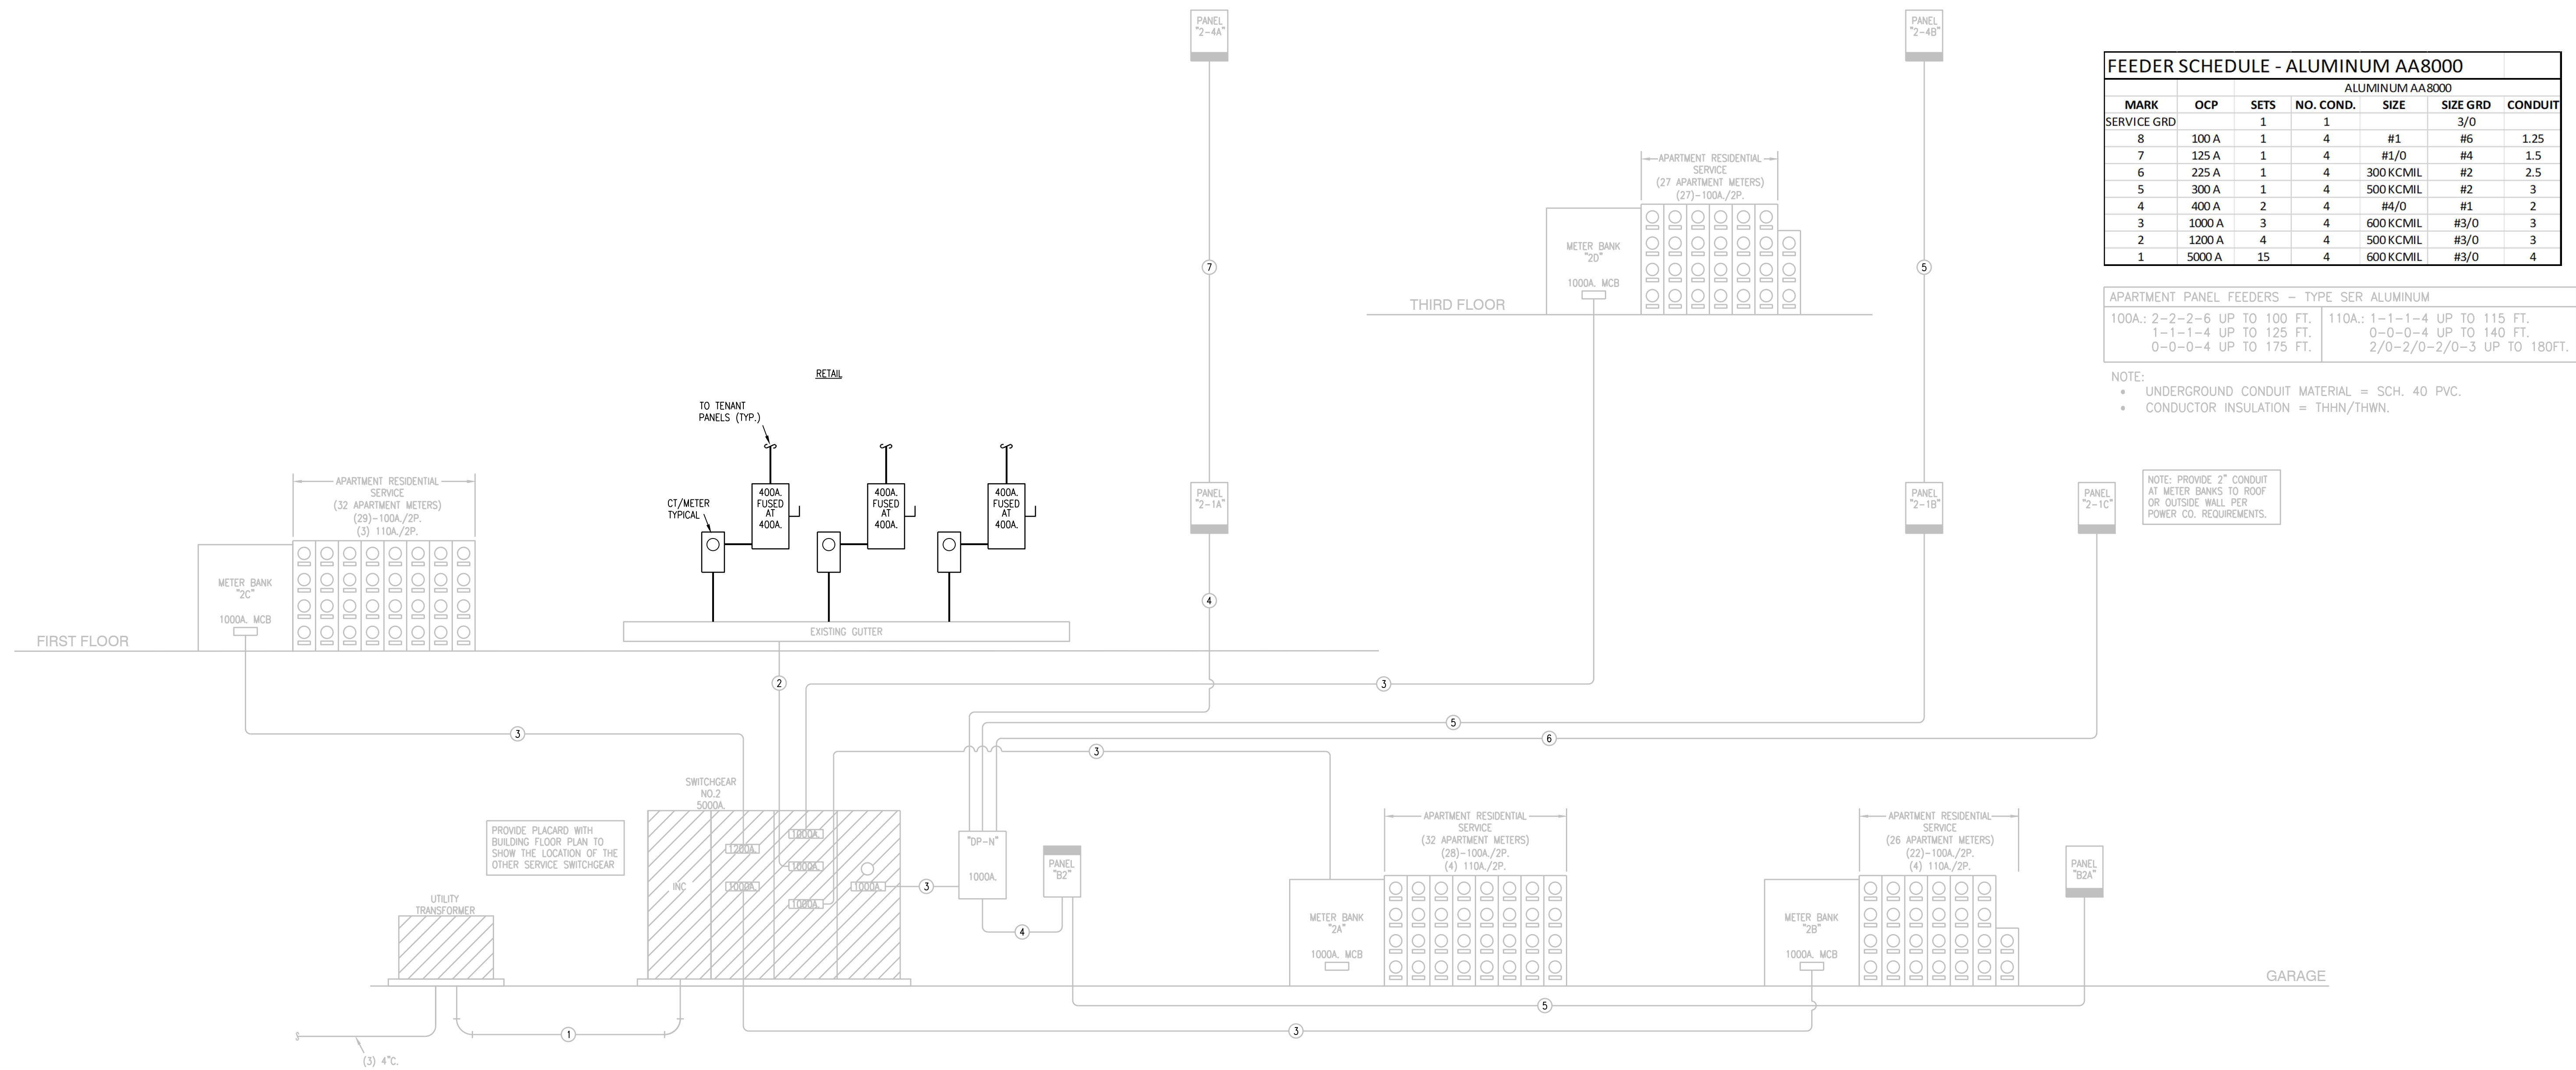

2 ELECTRICAL DISTRIBUTION RISER DIAGRAM - NORTH SERVICE
NO SCALE

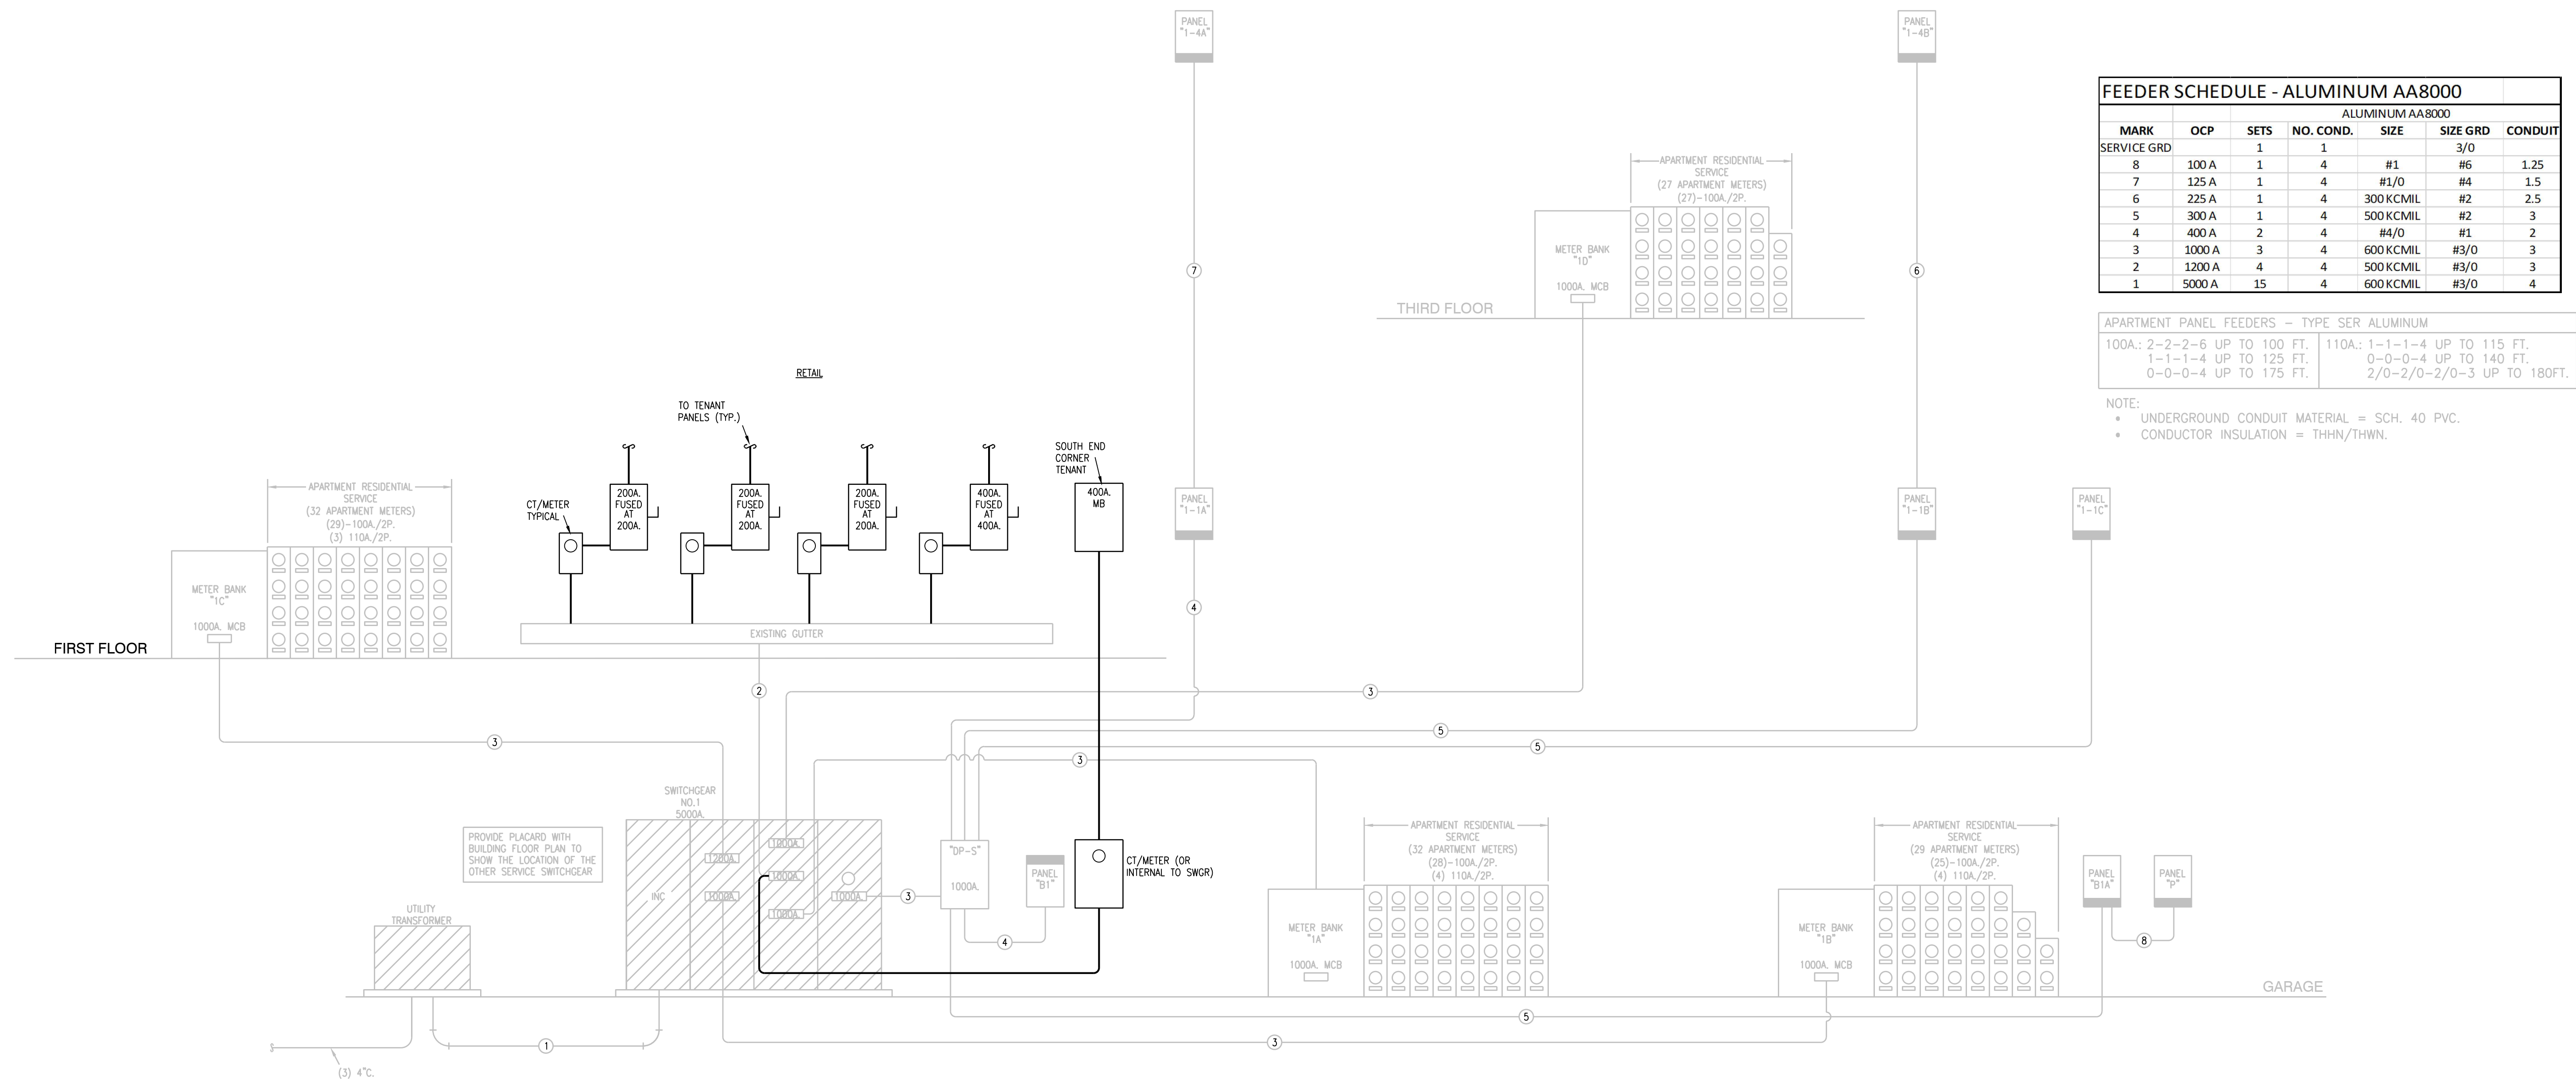

1 ELECTRICAL DISTRIBUTION RISER DIAGRAM - SOUTH SERVICE
NO SCALE