


# CONSTRUCTION STAKE PLOT PLAN

ORDERED BY: PREIFER HOMES

DESCRIPTION: LOT 132 WOODSIDE RIDGE 1ST PLAT  
LOTS 1-143 & TRACTS A,B,C,D,E,F,G, and H  
LEE'S SUMMIT, JACKSON COUNTY, MISSOURI  
2143 NW KILLARNEY LANE  
NO DECK CONSTRUCTION WITHOUT A PERMIT

MLO LEFT REAR 933.88  
MLO RIGHT REAR 935.28  
MLO LEFT FRONT 959.33  
MLO RIGHT FRONT 960.36

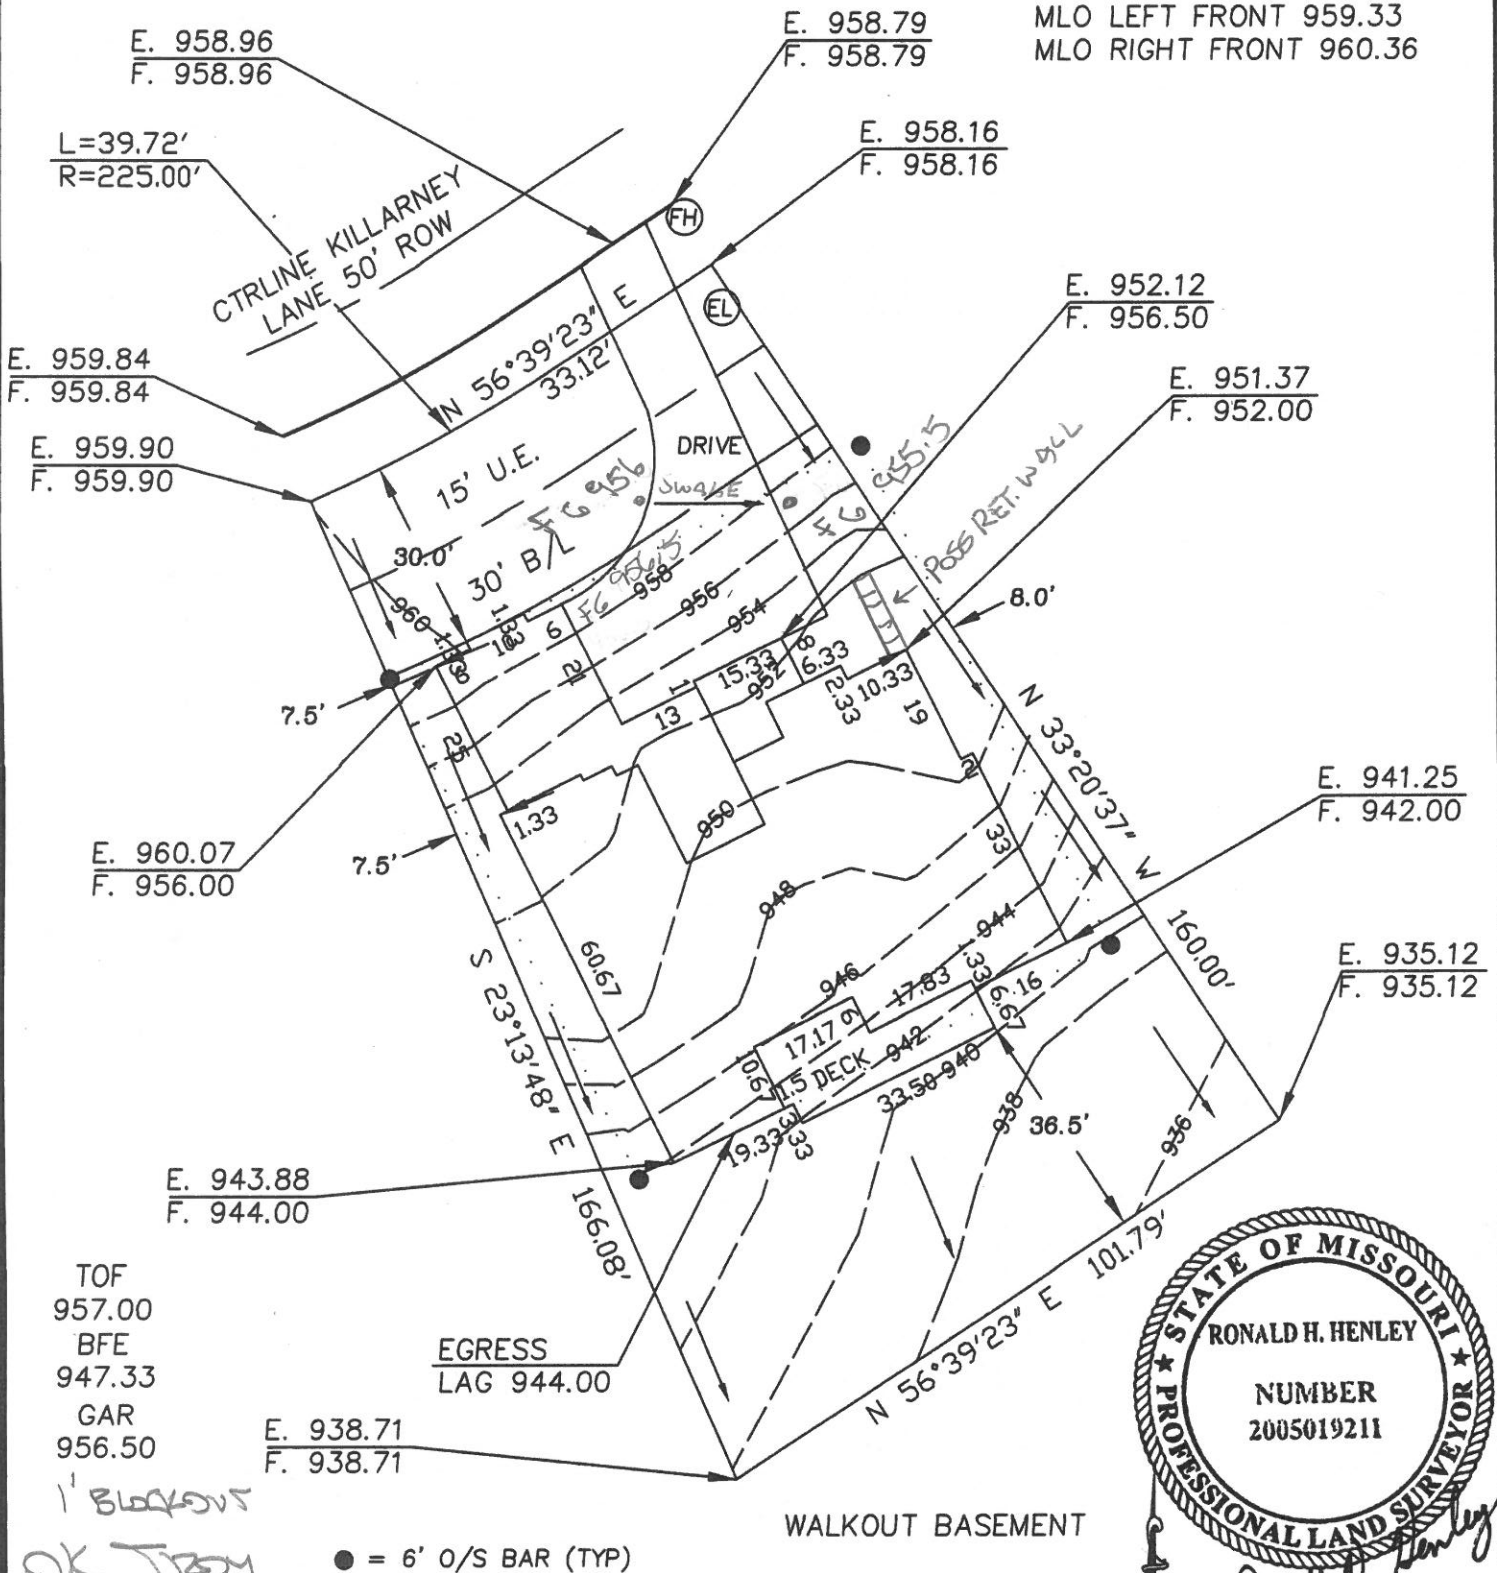

**HENLEY  
SURVEY CO.**

PHONE: (816) 716-3254

This plot plan was prepared for use before and during foundation construction only. House staked as shown on plot plan. Contractor to check and verify house dimensions and elevations at job site. We are not responsible for unknown or platted easements of any kind unless we are furnished the description of said easements before the field work is performed. NOTE: Cuts shown hereon for excavation are a guide only. Final decision as to cuts and foundation height are to be made by builder on job site.

DIRECTION OF DRAINAGE →