


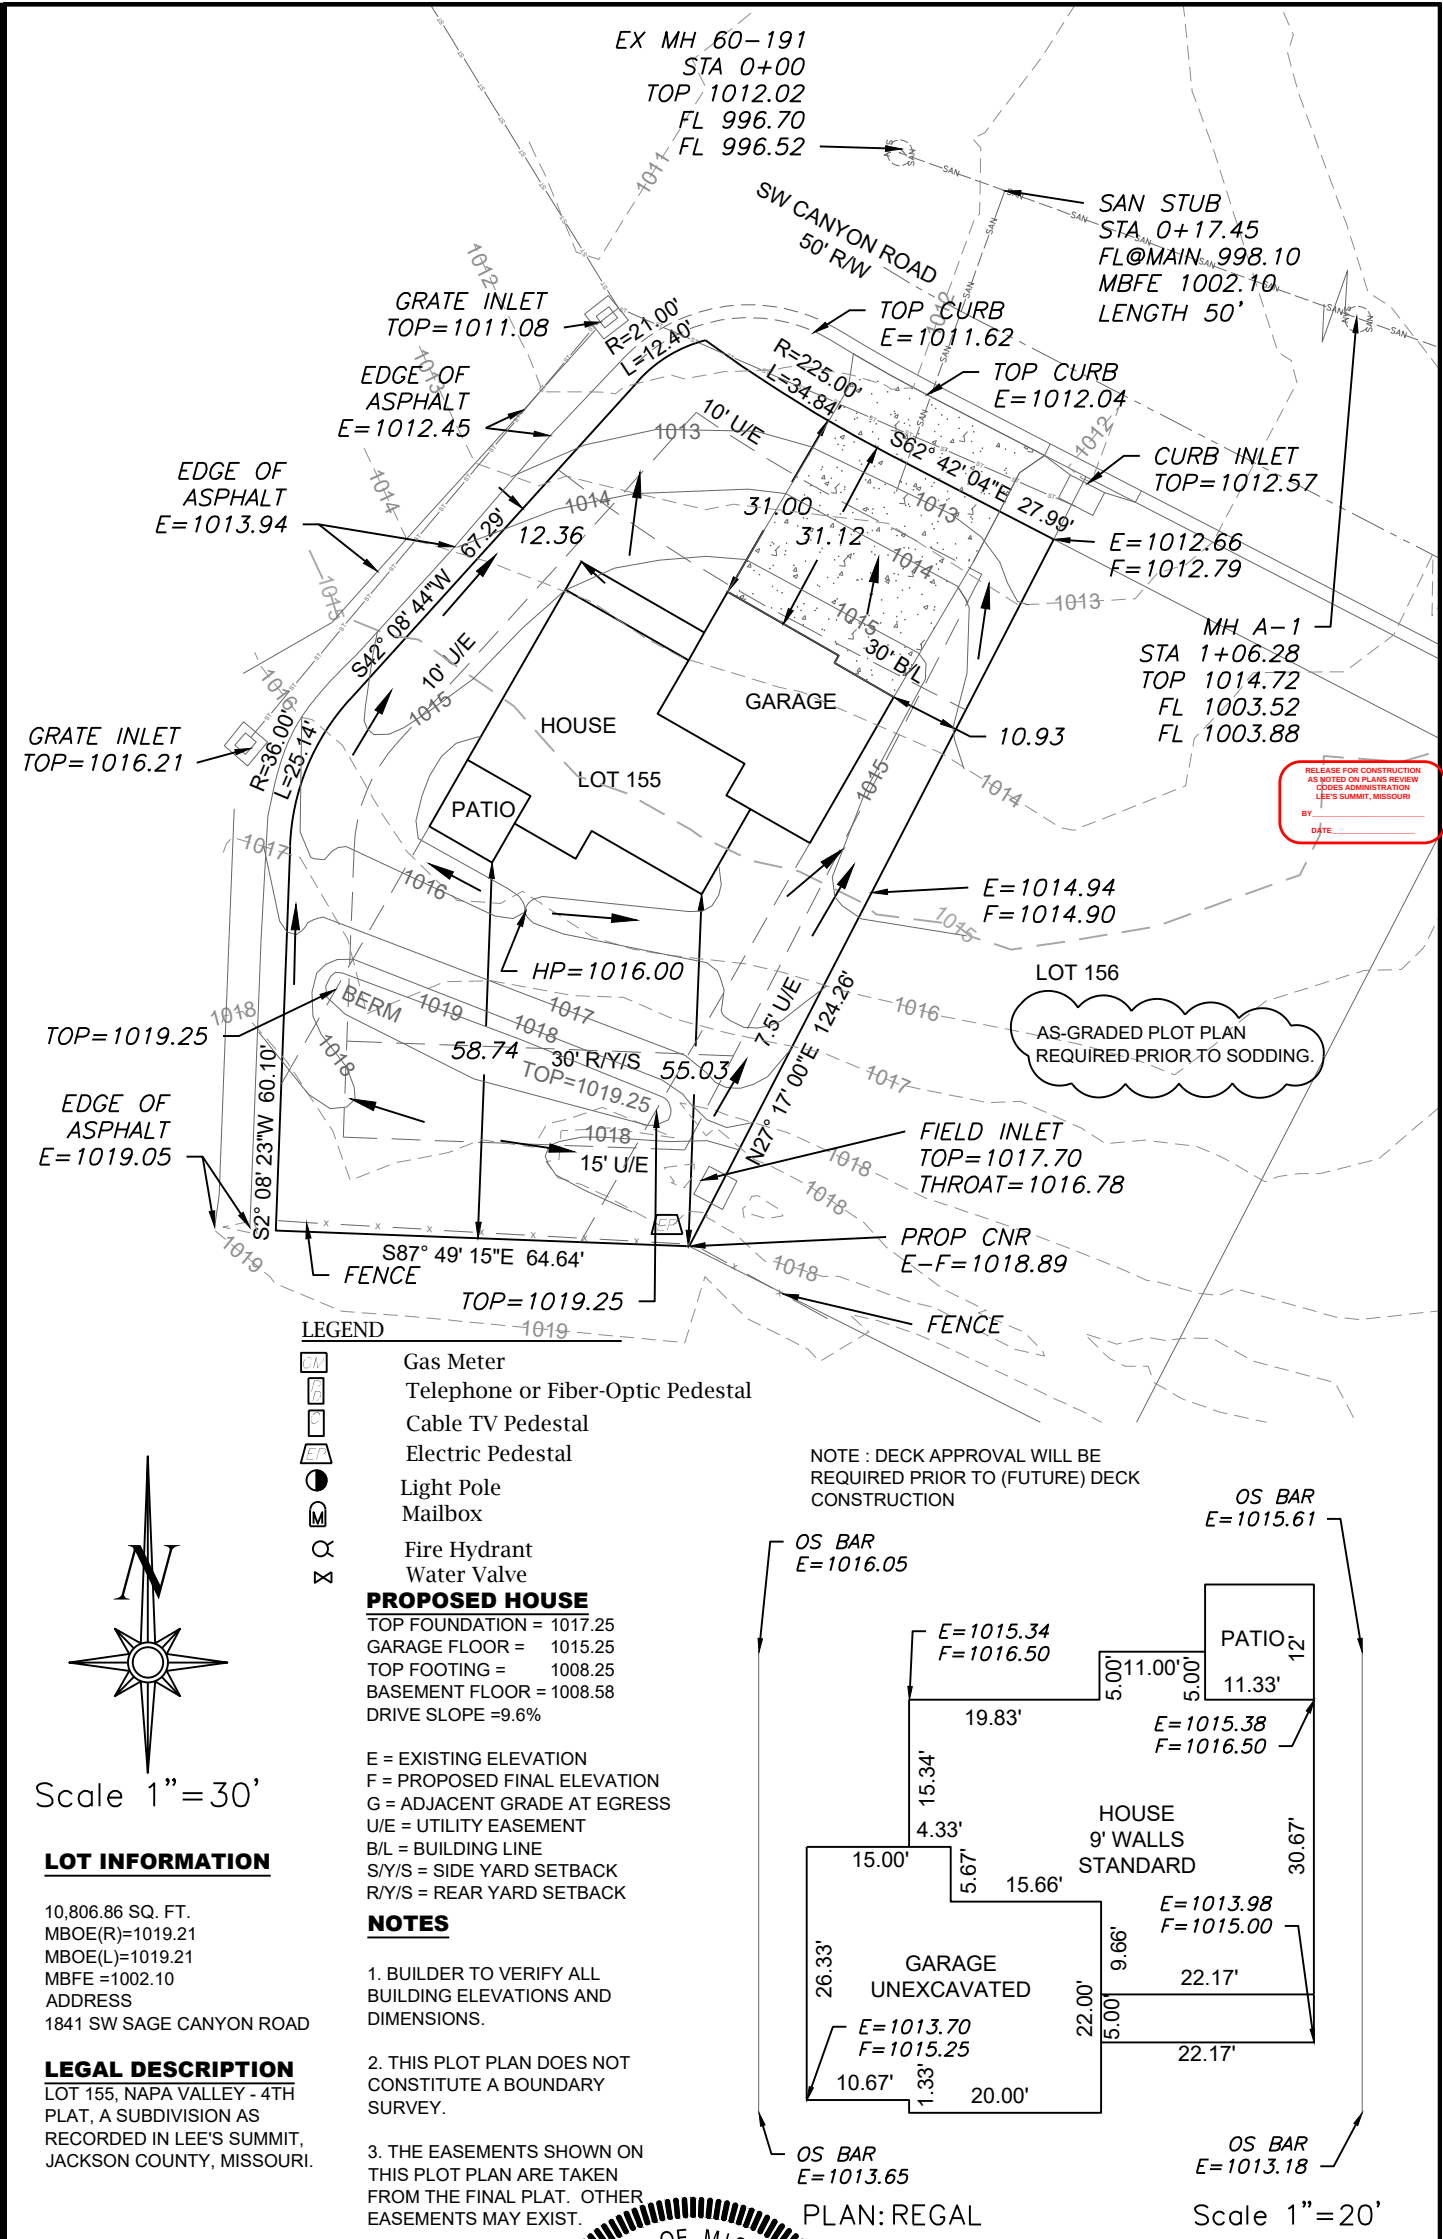


RELEASE FOR CONSTRUCTION
AS NOTED ON PLANS REVIEW
JONES ADMINISTRATION
LEE'S SUMMIT, MISSOURI
BY _____
DATE _____

LOT INFORMATION

10,806.86 SQ. FT.
MBOE(R)=1019.21
MBOE(L)=1019.21
MBFE=1002.10
ADDRESS
1841 SW SAGE CANYON ROAD

LEGAL DESCRIPTION
LOT 155, NAPA VALLEY - 4TH
PLAT, A SUBDIVISION AS
RECORDED IN LEE'S SUMMIT,
JACKSON COUNTY, MISSOURI.

ENGINEERING SOLUTIONS
ENGINEERING & SURVEYING
50 SE 30TH STREET
LEE'S SUMMIT, MO 64082
P:(816) 623-9888 F:(816)623-9849
WWW.ENGINEERINGSOLUTIONSKC.COM

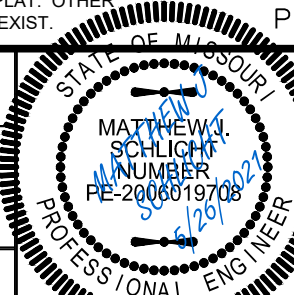

PLOT PLAN - LOT 155
NAPA VALLEY - 4TH PLAT
LEE'S SUMMIT, JACKSON COUNTY, MISSOURI
KEVIN HIGDON CONSTRUCTION LLC
P.O. BOX 847
LEE'S SUMMIT, MO 64083

PROJECT NO.	FILE NAME	DATE	SHEET	OF
1	LOT 155, NAPA VALLEY	4/25/21	1	1

Rev:

THIS DRAWING IS NOT VALID UNLESS THE SIGNATURE, DATE AND SEAL OF THE ENGINEER WHO SUPERVISED THE PREPARATION OF THIS DRAWING HAS BEEN AFFIXED HERETO.