


**** 35 MPH ****
200' Sign Spacing
150' Shift Tapers
35' Cone Spacing

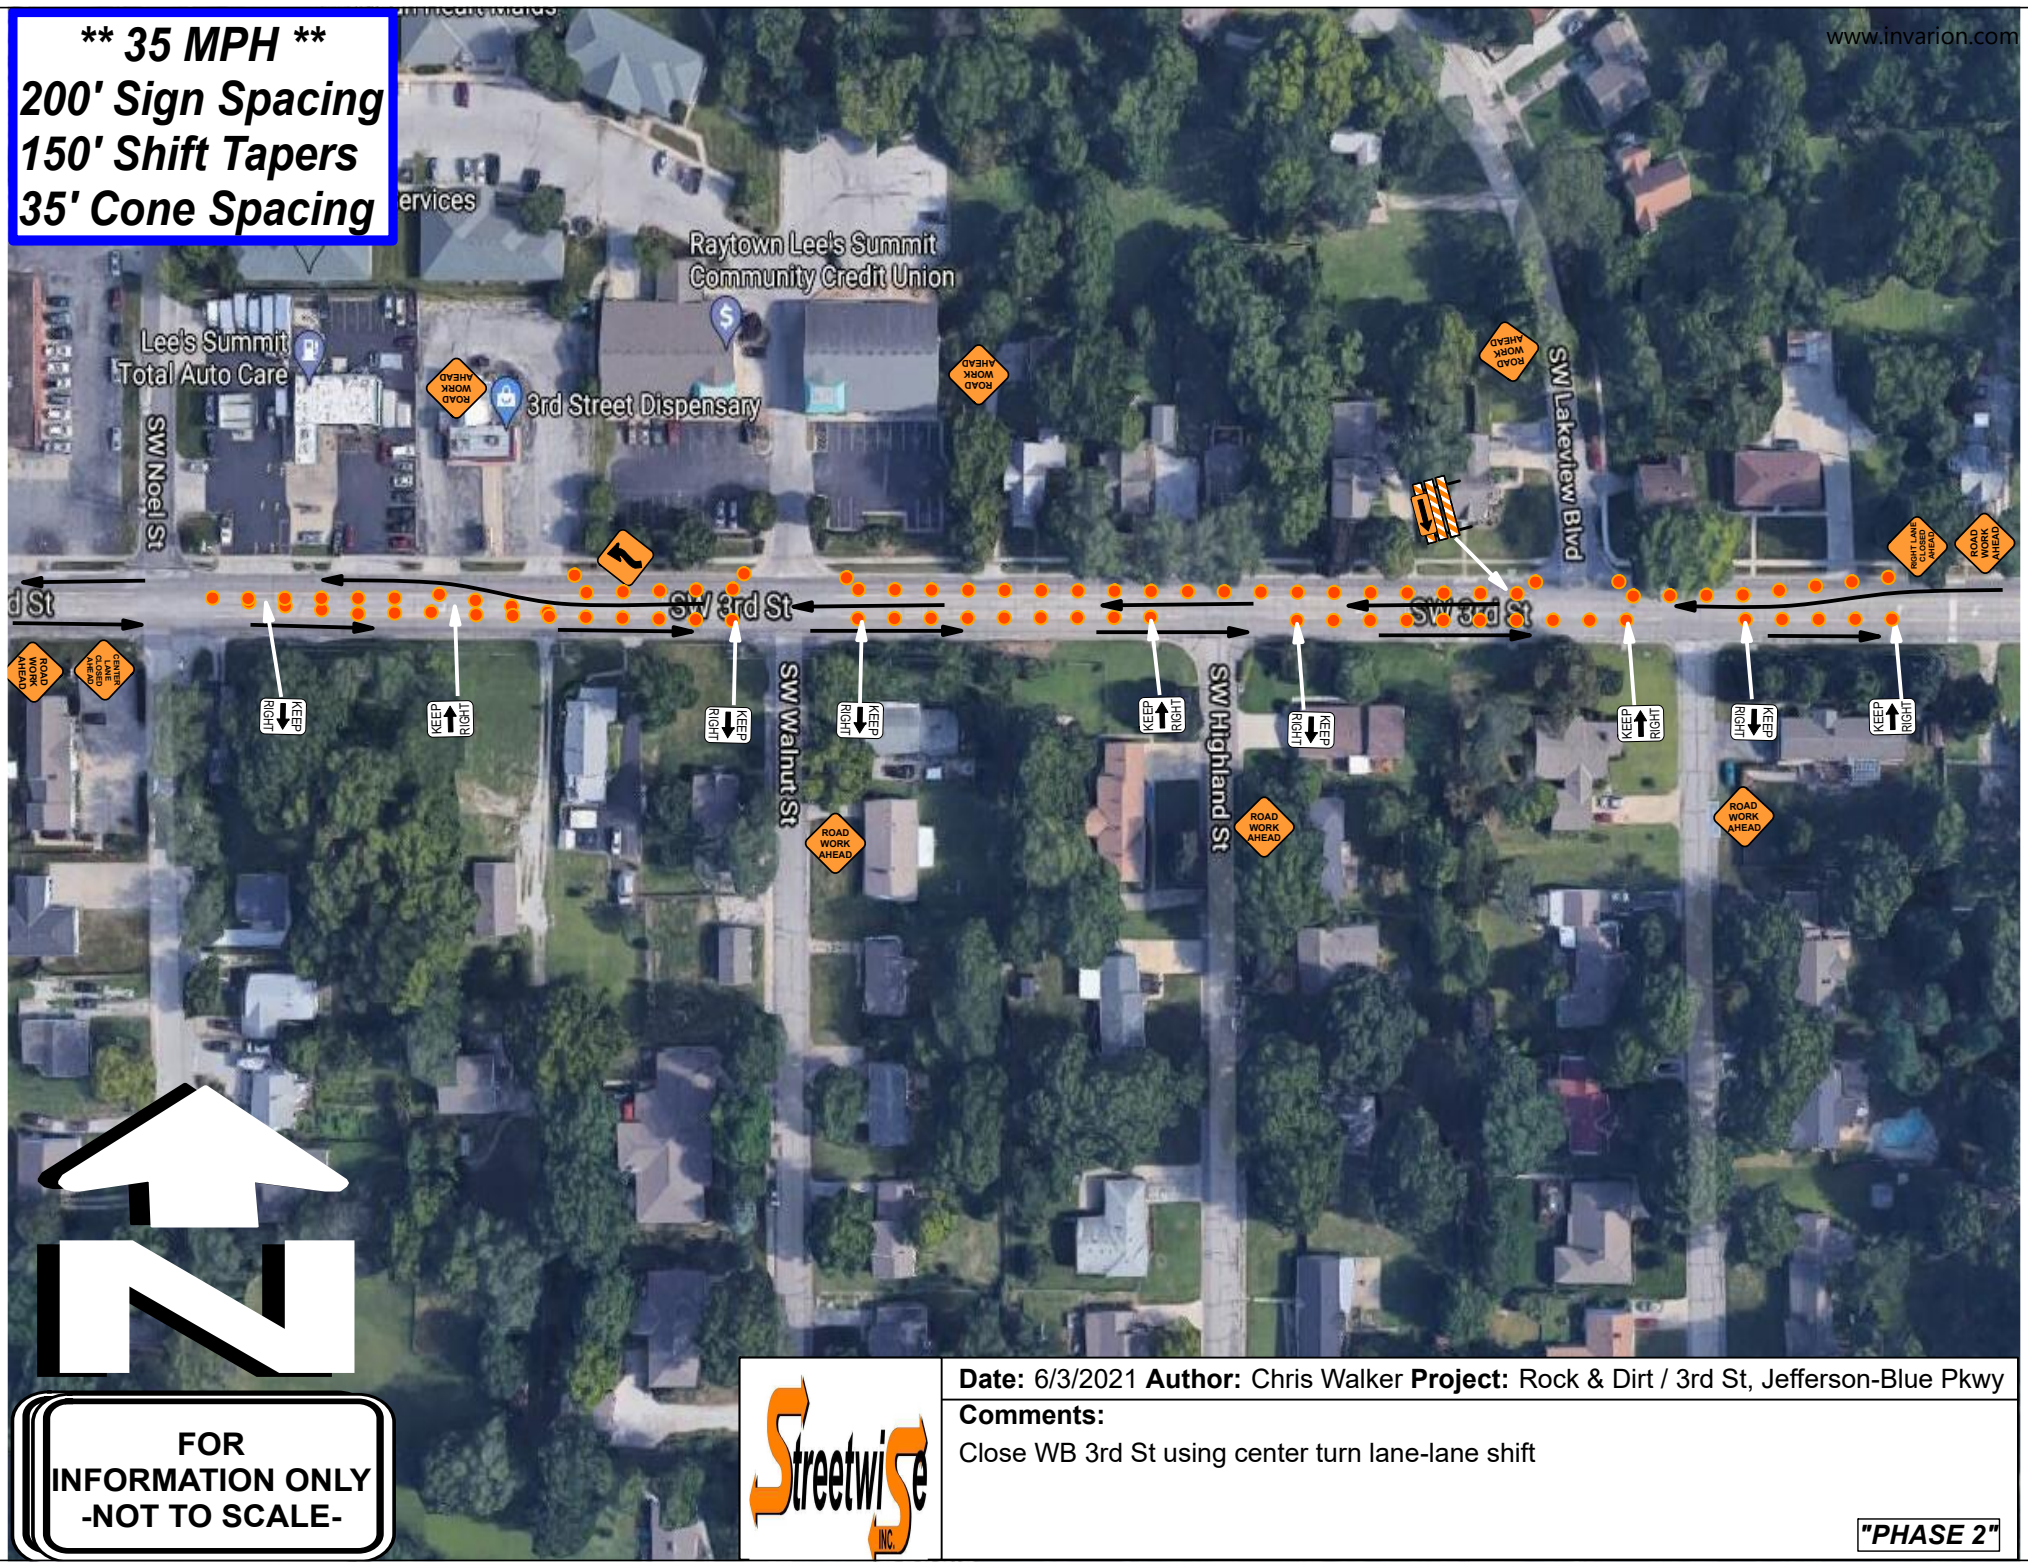

**FOR
INFORMATION ONLY
-NOT TO SCALE-**



Date: 6/3/2021 **Author:** Chris Walker **Project:** Rock & Dirt / 3rd St, Jefferson-Blue Pkwy
Comments:
Close WB 3rd St using center turn lane-lane shift

"PHASE 2"