


2 TYPICAL GAS PIPING CONNECTION DETAIL FOR THE INSTALLATION OF PRESSURE REGULATORS

SCALE: NONE

IF MEDIUM OR GREATER PRESSURE EXISTS AND PRESSURE REGULATORS ARE REQUIRED, THE P.C. SHALL SUPPLY AND INSTALL A VENT TO THE EXTERIOR OR A VENT LIMITING DEVICE FOR ALL MEDIUM PRESSURE REGULATORS LOCATED WITHIN THIS SPACE. V.I.F.

P.C. TO VERIFY EXACT LOCATION OF METER IN FIELD. THE SIZE WAS DETERMINED BY USING A DESIGN LENGTH OF 80'-0" AT 2.0 PSI WITH A DROP OF 1.5 PSI. IF THE FURTHEST RUN IS LONGER THEN THAT AND THE PRESSURE IS LESS, THEN THE P.C. SHALL CONTACT THE ENGINEER FOR

359 MBH AT MEDIUM PRESSURE SERVICE SIZE BY LOCAL UTILITY.

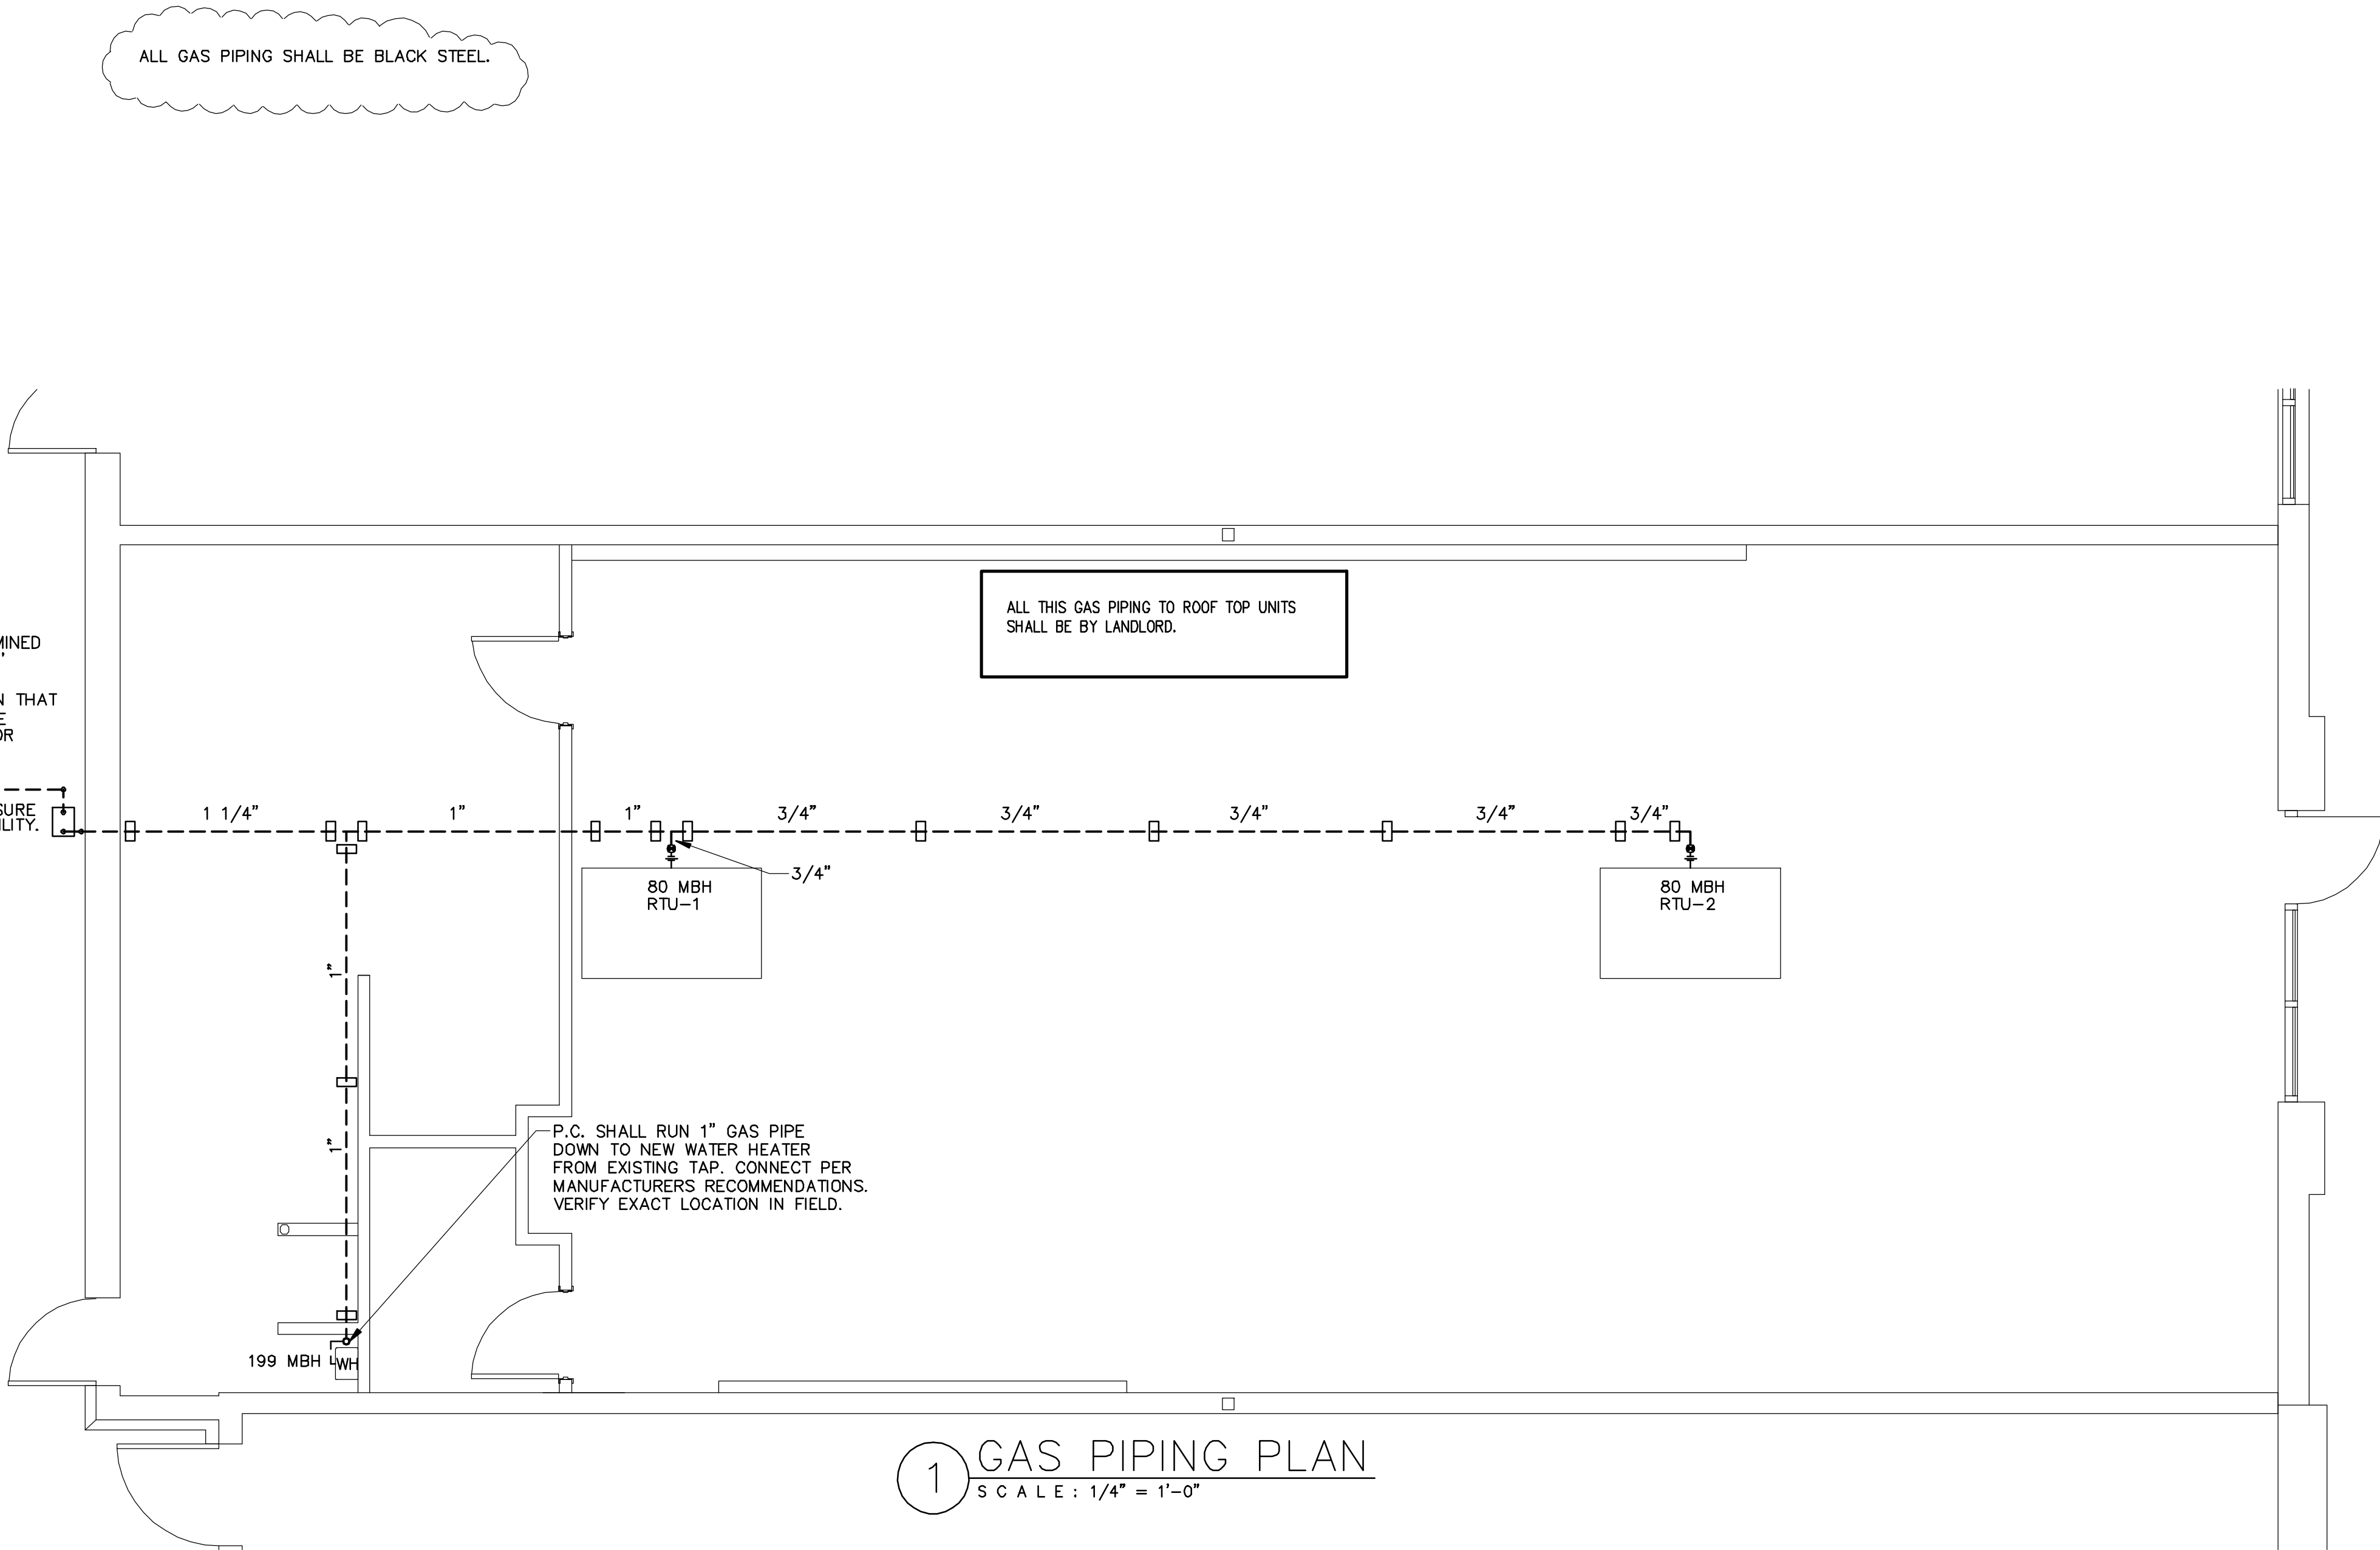

CONTRACTOR SHALL BE RESPONSIBLE FOR ALL DIMENSIONS AT THE JOB SITE. ANY DISCREPANCIES SHALL BE BROUGHT TO THE ATTENTION OF THE PROJECT COORDINATOR LISTED ON THE DRAWINGS.

THESE DRAWINGS AND SPECIFICATIONS ARE THE PROPERTY OF BUFF CITY SOAP LLC, AND MAY NOT BE USED, COPIED OR DUPLICATED WITHOUT PRIOR WRITTEN CONSENT. ANY UNAUTHORIZED USE OR DISCLOSURE OF PROPRIETARY INFORMATION CONTAINED HEREIN MAY SUBJECT SUCH PERSON(S) TO CRIMINAL AND/OR CIVIL PENALTIES.

REMODEL TENANT FINISH FOR:
BUFF CITY SOAP
STREETS OF WEST PRIORITY
2050 NW LOWENSTEIN DR. SUITE C
LEE'S SUMMIT, MO 64081



Date: 05/05/21
Project No.: 21170
Checked: ROM

Sheet:
GAS PIPING PLAN

REVISIONS

P5

EMM ENGINEERS AND DESIGN, PLLC.
Phone (609)-354-2886
Fax (609)-354-5100
E-mail: info@emmengineers.com
Web Address: emmengineers.com
PO Box 213 (Mailing)
4236 HWY 3630
Annville, KY 40402