

LEE'S SUMMIT JUSTICE CENTER

10 NE TUDOR ROAD,
LEE'S SUMMIT, MO
64086


**COPYRIGHT © BY
HOEFER WYSOCKI
ARCHITECTS, LLC**

REVISION DATES:



A1.11


ISSUE DATE: 26 OCTOBER 2020
HOEFER WYSOCKI #: 198171

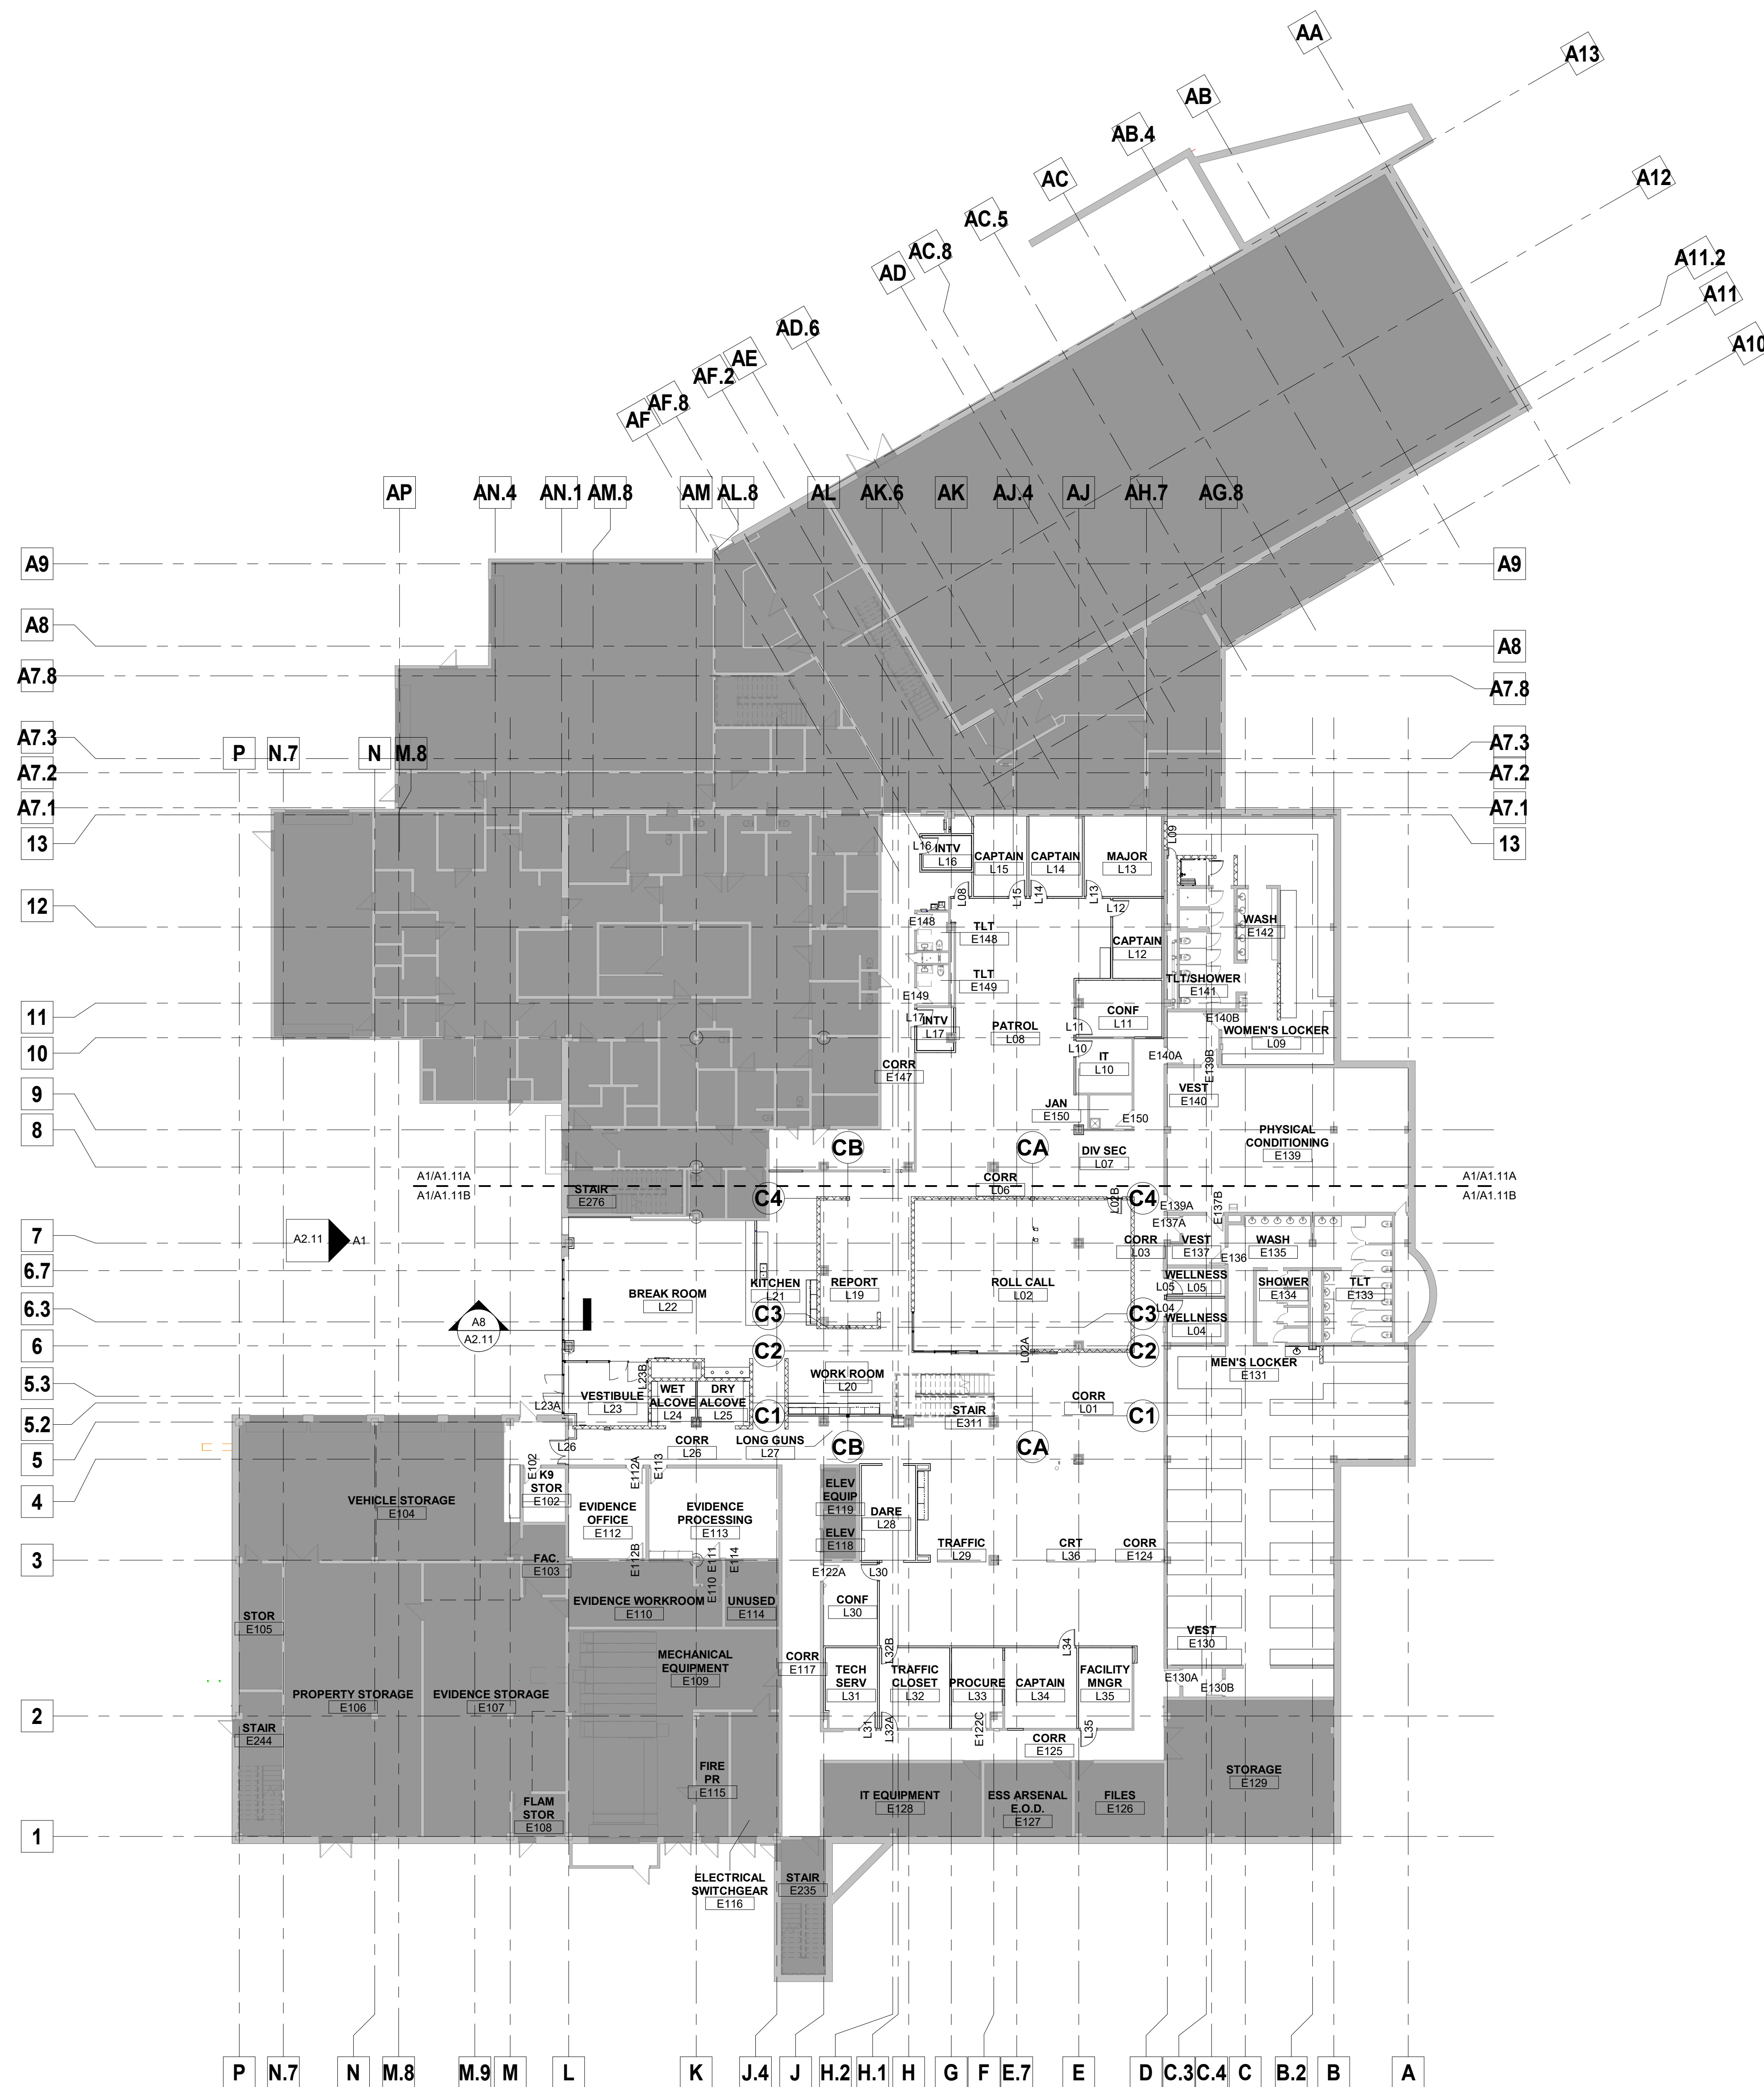

LEGEND

EXISTING TO REMAIN

NOT IN SCOPE

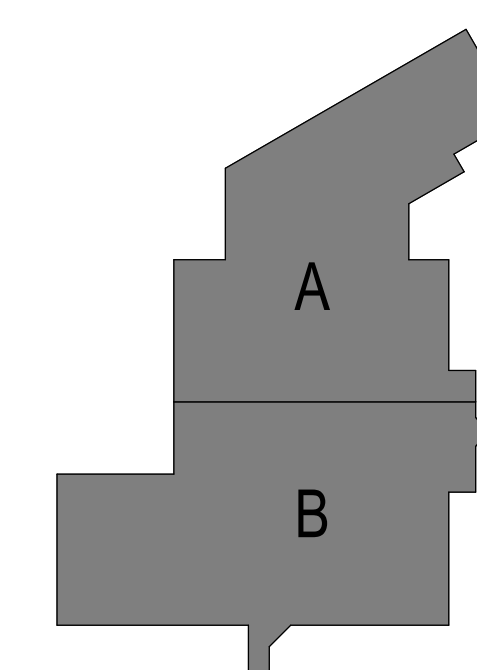


OVERALL LOWER LEVEL FLOOR
PLAN

GENERAL NOTES - FLOOR PLANS:

1. RE: SHEET 00.01 FOR ADDITIONAL GENERAL NOTES THAT ARE APPLICABLE.
2. DIMENSIONS SHOWN ON THE FLOOR PLAN AND ON THE FACE OF THE CONCRETE WALL, AND THE (F.O.) FACE OF MASONRY (FOM), FACE, FACE OF CONCRETE WALLS (FCO), AND COLUMN (FCC) UNLESS OTHERWISE NOTED, SHALL BE OTHERWISE.
3. ALL FINISHINGS NOT LOCATED BY DIMENSION SHALL BE CENTERED IN WALL SHOWN OR LOCATED 4 INCHES FROM FINISH TO THE HIGH SIDE OF THE DOOR, ALWAYS ALLOWING A MINIMUM OF 18" FROM THE PULL SIDE (STRIKE SIDE) OF THE DOOR TO THE INTERIOR FINISH OF THE DOOR OR OTHER PROTRUDING OBJECTS.
4. ALL CLOSETS AND ALCOVES WITHOUT A FINISH DOOR OR FINISH WALL SHALL HAVE THE SAME FINISHES AS THE ADJOINING SPACES.
5. ALL FINISHES TO THE WALLS WILL BE FINISHED WITH 5/8" GYP. BD. TO A LEVEL 4 FINISH AND PAINTED. UNLESS NOTED OR SPECIFIED OTHERWISE.
6. RE: FINISH LEGEND, FINISH SCHEDULE AND FINISH SCHEDULES FOR DOOR AND DOOR FRAME FINISHES.

A1 OVERALL LOWER LEVEL FLOOR PLAN
1/16" = 1'-0"


10/26/2020 2:51:42 PM

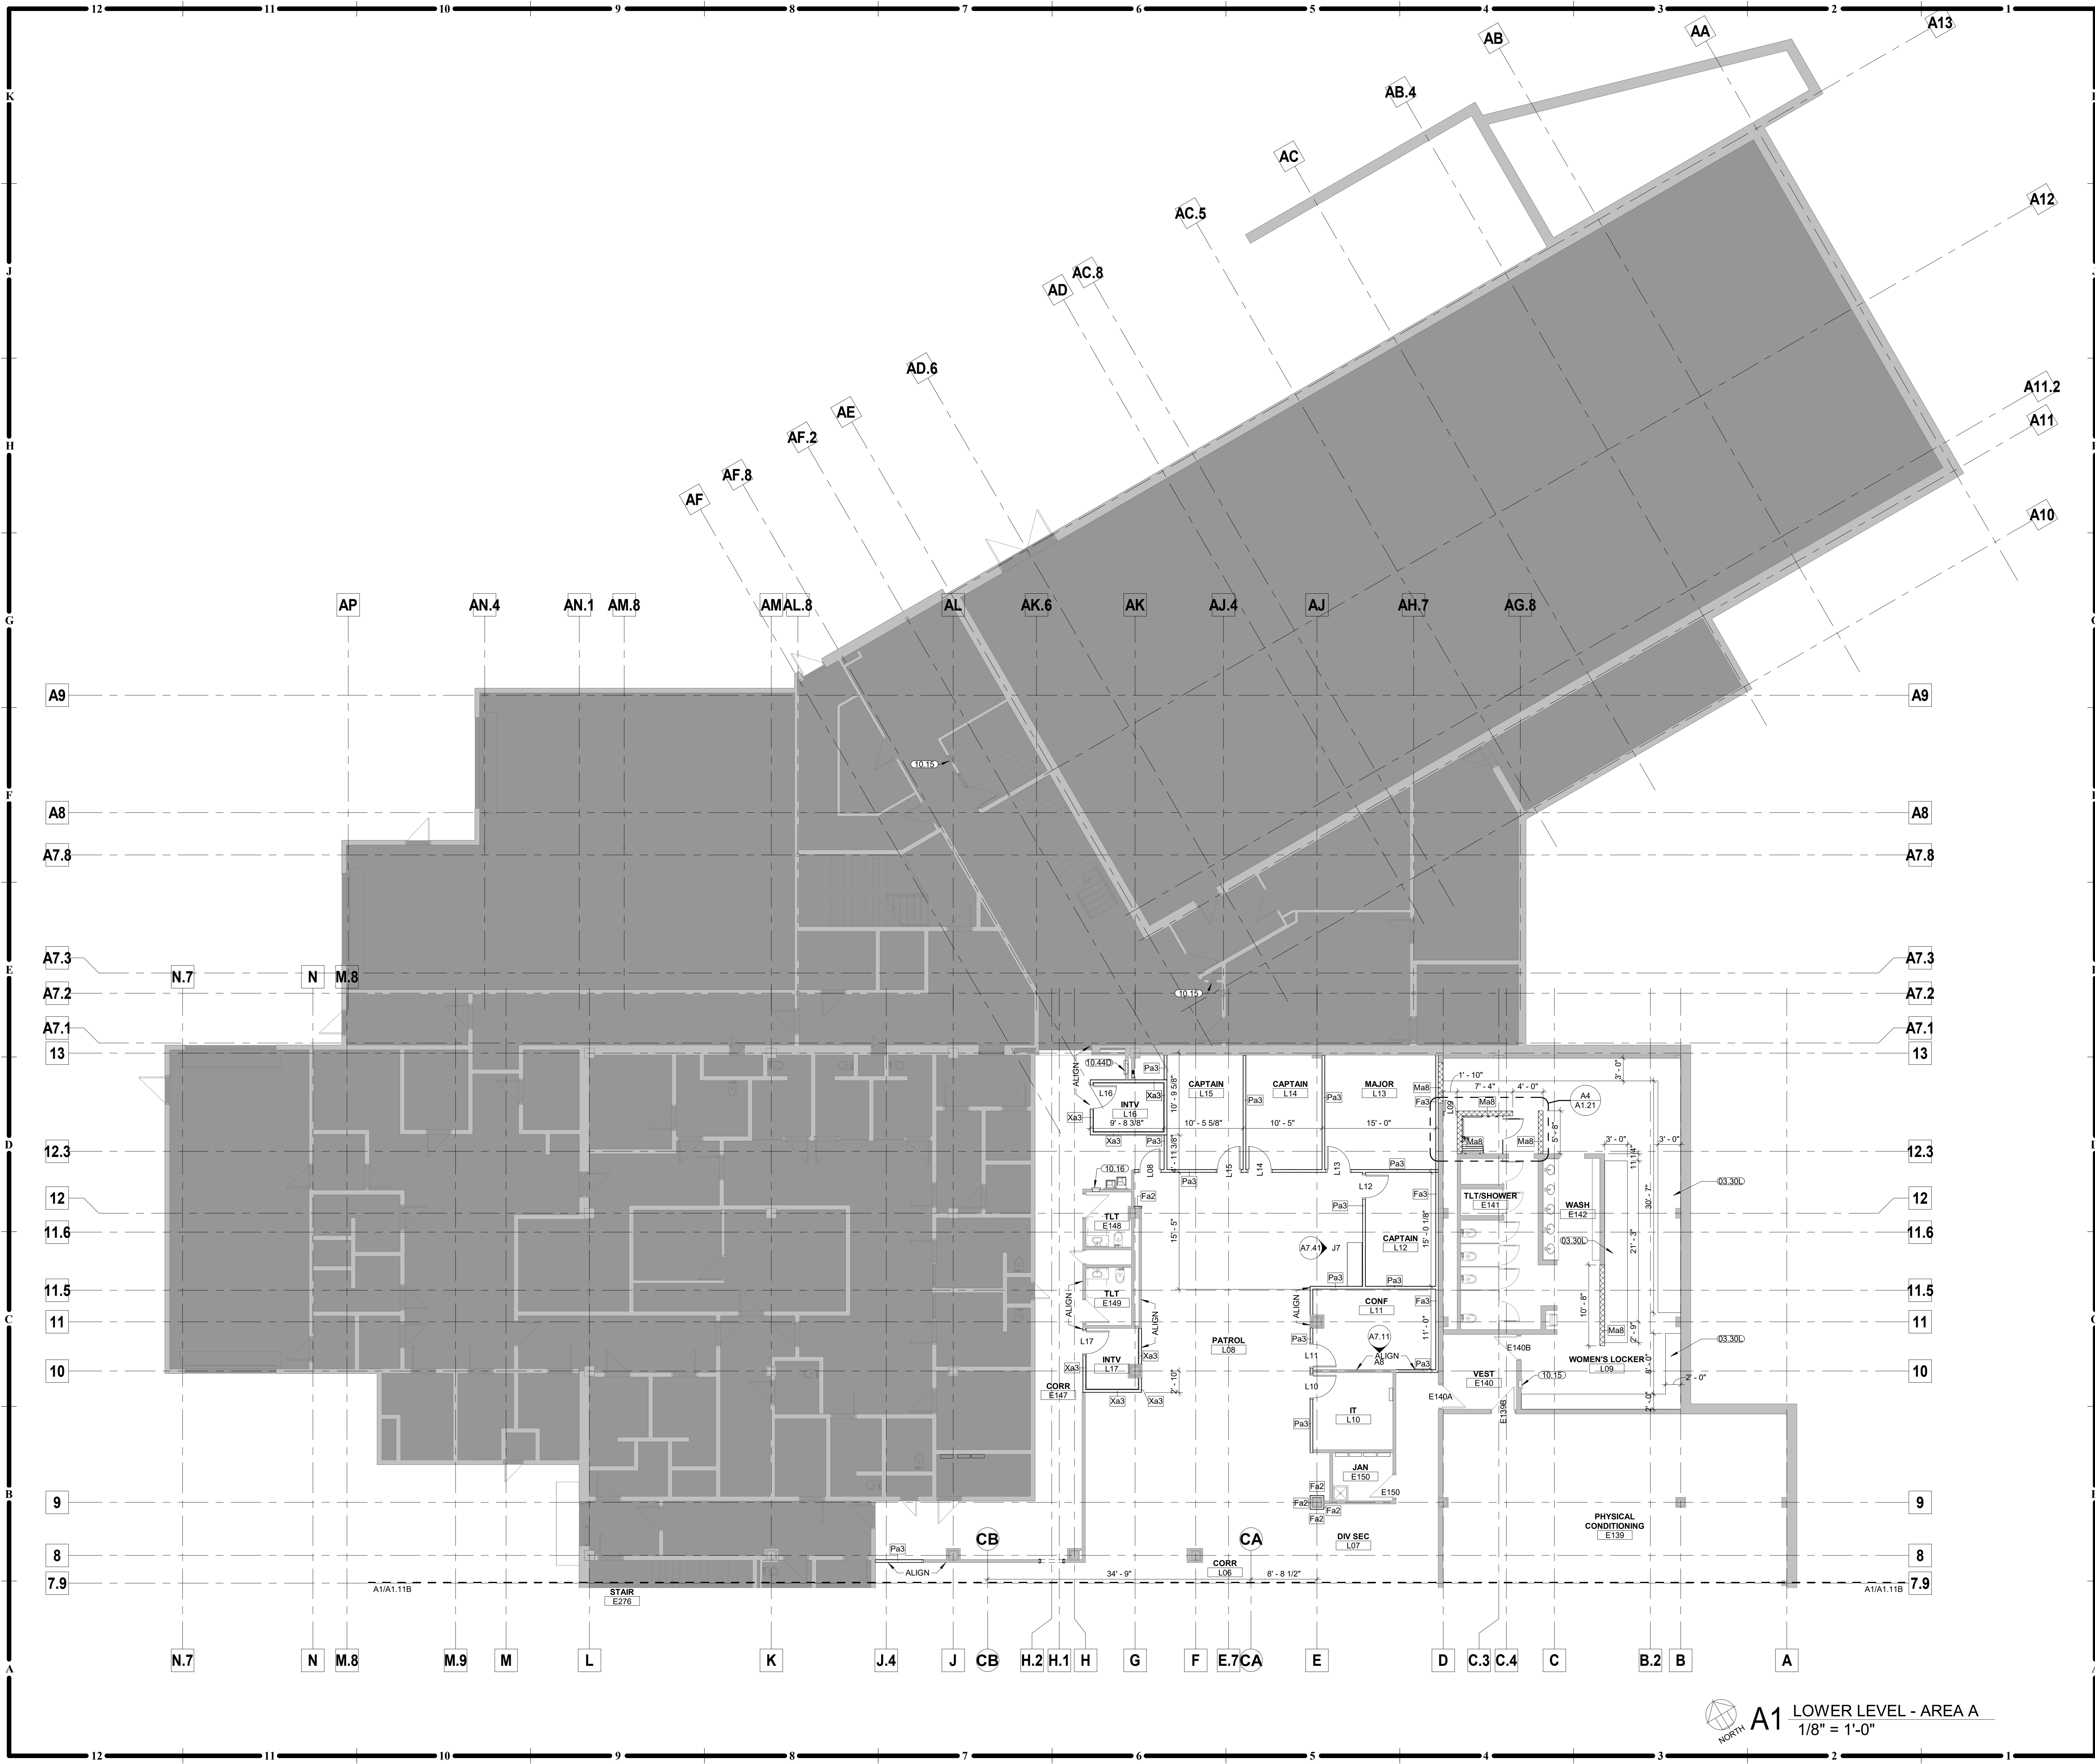

- GENERAL NOTES - FLOOR PLANS:
1. RE: SHEET 00.01 FOR ADDITIONAL GENERAL NOTES THAT ARE APPLICABLE.
 2. DIMENSIONS SHOWN ON THE FLOOR PLAN ARE TO THE FACE OF GYP. BOARD WALL (FOG), FACE OF MASONRY (FOM), FACE OF CONCRETE WALLS (FOC), AND COLUMN GRID LINES, UNLESS NOTED OR SHOWN OTHERWISE.
 3. DOOR OPENINGS NOT LOCATED BY DIMENSION SHALL BE CENTERED IN WALL SHOWN OR LOCATED 4 INCHES FROM FINISH WALL TO HINGE SIDE OF THE DOOR, ALWAYS ALLOWING A MINIMUM OF 18" FROM THE PULL SIDE (STRIKE SIDE) OF THE DOOR TO THE INTERSECTING WALL, OR OTHER PROTRUDING OBJECTS.
 4. ALL CLOSETS AND ALCOVES WITHOUT A SPACE IDENTIFICATION NUMBER SHALL HAVE THE SAME FINISHES AS THE ADJOINING SPACES.
 5. ALL PUBLIC SPACES: THE WALLS WILL BE FINISHED WITH 5/8" GYP. BD. TO A LEVEL 4 FINISH AND PAINTED, UNLESS NOTED OR SPECIFIED OTHERWISE.
 6. RE: FINISH LEGEND, FINISH SCHEDULE AND SPECIFICATIONS FOR DOOR AND DOOR FRAME FINISHES.

MATERIAL KEYNOTES	
03.30L	CONCRETE BASE FOR LOCKERS.
10.15	EXISTING FIRE EXTINGUISHER CABINET.
10.16	RELOCATED FIRE EXTINGUISHER CABINET.
10.44D	FIRE HOSE CABINET

LEGEND	
	EXISTING TO REMAIN
	NOT IN SCOPE

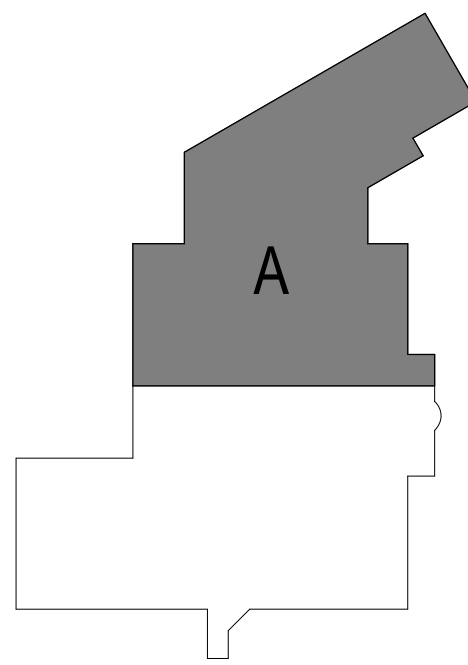

A1 LOWER LEVEL - AREA A
1/8" = 1'-0"

HOEFER WYSOCKI

LEE'S SUMMIT JUSTICE CENTER

10 NE TUDOR ROAD,
LEE'S SUMMIT, MO
64086

COPYRIGHT © BY
HOEFER WYSOCKI
ARCHITECTS, LLC

REVISION DATES:



A1.11A
ISSUE DATE: 26 OCTOBER 2020
HOEFER WYSOCKI #: 198171

LOWER LEVEL AREA A FLOOR
PLAN

GENERAL NOTES - FLOOR PLANS:


1. RE: SHEET 00.01 FOR ADDITIONAL GENERAL NOTES THAT ARE APPLICABLE.
2. DIMENSIONS SHOWN ON THE DOOR PLAN ARE TO FACE UNLESS OTHERWISE NOTED. (FOM) FACE OF MASONRY (FOM), FACE OF CONCRETE WALLS (FOC), AND COLUMN GROUTS UNLESS OTHERWISE NOTED.
3. DOOR OPENINGS NOT LOCATED BY DIMENSIONS SHALL BE CENTERED IN WALL, SHOWN OR LOCATED 4 INCHES FROM FINISH WALL TO HINGE SIDE OF THE DOOR.
4. ALLOW 1/2" MIN. CLEARANCE FROM THE PULL SIDE (STRIKE SIDE) OF THE DOOR TO THE FINISH WALL, OR OTHER PROTRUDING OBJECTS.
5. ALL CLOSETS AND ALCOVES WITHOUT A SPACE PARTICULATE FILTER SHALL HAVE THE SAME FINISHES AS THE ADJOINING SPACES.
6. ALL INTERIOR WALLS SHALL BE FINISHED WITH 5/8" GYP. BD. TO A LEVEL 4 INCHES AND PAINTED UNLESS NOTED OR SPECIFIED OTHERWISE.
7. RE: FINISH LEGEND, FINISH SCHEDULE AND SPECIFICATIONS FOR DOOR AND DOOR

MATERIAL KEYNOTES

03.30N	INFILL SLAB TO SLOPE TO NEW DRAIN. RE: PLUMBING FOR DRAIN LOCATION.
08.42A	AUTOMATIC ENTRANCE
10.15	EXISTING FIRE EXTINGUISHER CABINET.
10.16	RELOCATED FIRE EXTINGUISHER CABINET.

LEGEND

-  EXISTING TO REMAIN
-  NOT IN SCOPE

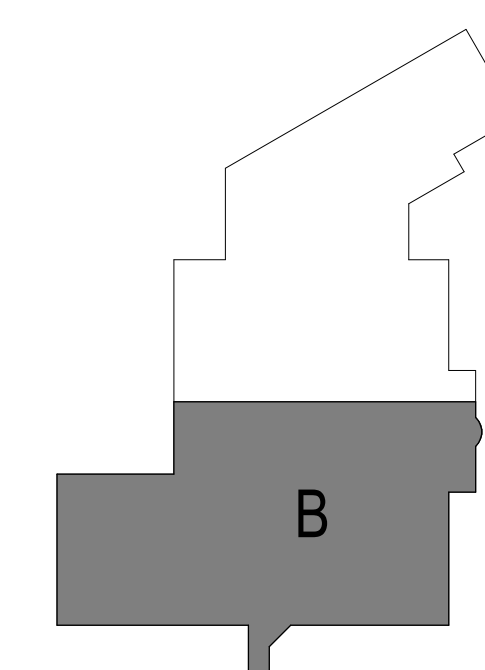

LOWER LEVEL AREA B FLOOR
PLAN



A1 LOWER LEVEL - AREA B
1/8" = 1'-0"


GENERAL NOTES - ENLARGED ELEVATIONS:

1. RE: SHEET G0.01 FOR ADDITIONAL GENERAL NOTES THAT ARE APPLICABLE.
2. DIMENSIONS SHOWN ON THE EXTERIOR ELEVATIONS ARE TO THE FACE OF EXTERIOR WALL, FACE OF MASONRY (FOM), FACE OF CONCRETE WALLS (FOC), AND COLUMN GRID LINES, UNLESS OTHERWISE NOTED OR INDICATED.

GLASS TYPE LEGEND	
TYPE	DESCRIPTION
①	1" INSULATED GLASS - SOLAR BAN 70 -1/4" SOLARBAN 70 GREY #2 HEAT STRENGTHENED -1/2" AIR SPACE -1/4" CLEAR HEAT STRENGTHENED
②	1" INSULATED GLASS - SOLAR BAN 70 -1/4" SOLARBAN 70 GREY #2 TEMPERED -1/2" AIR SPACE -1/4" CLEAR TEMPERED
③	1/2" CLEAR TEMPERED GLASS
④	LEVEL III BULLET RESISTANT GLASS


MATERIAL KEYNOTES	
03.30C	CONCRETE SLAB-ON-GRADE
03.30C	CONCRETE FLOOR
03.30J	1/2-INCH COMPRESSIBLE JOINT FILLER HOLD DOWN TOP 1/2-INCH - FILL W/ SEALANT.)
03.30M	DOWEL SLAB-AS REQUIRED
04.20K	CONCRETE MASONRY UNIT (CMU) - ROUND FACE - 8-INCH
05.12C	STEEL CHANNEL
05.12C	STEEL ANGLE
05.12E	STEEL PLATE
05.31A	STEEL ROOF DECK
05.41A	EXTERIOR NON-DOW-BEARING MTL C-STDUS - 1.58-INCH - RE: STRUCT. FOR SPACING
05.41A	EXTERIOR NON-DOW-BEARING MTL C-STDUS - 2.12-INCH - RE: STRUCT. FOR SPACING
06.10C	BLOCK-RETARDANT-TREATED WOOD BLOCKING, CONTINUOUS
06.16A	1/2-INCH FIRE-RETARDANT-TREATED PLYWOOD SHEETING
07.42B	EXTRUDED-CORE METAL WALL PANELS
07.62A	FINISHED SHEET METAL FLASHING
07.62C	SHEET METAL REGLETS
07.92C	BACKER ROD AND SEALANT
08.41L	ALUMINUM-FRAMED STOREFRONT SYSTEM
08.42A	AUTOMATIC ENTRANCE
09.22C	3/8-INCH-METAL STUDS @ 16-INCHES-O.C.
09.29A	INTERIOR 5/8-INCH GYP. BD. RE: WALL FASCIAS
12.24	ROLLER WINDOW SHADE
12.24A	ROLLER WINDOW SHADE FASCIA

EXTERIOR ELEVATION MATERIALS	
	METAL FACED COMPOSITE WALL PANEL - COLOR BE TO MATCH TRAINING BUILDING
	GLASS SOLARBAN 70

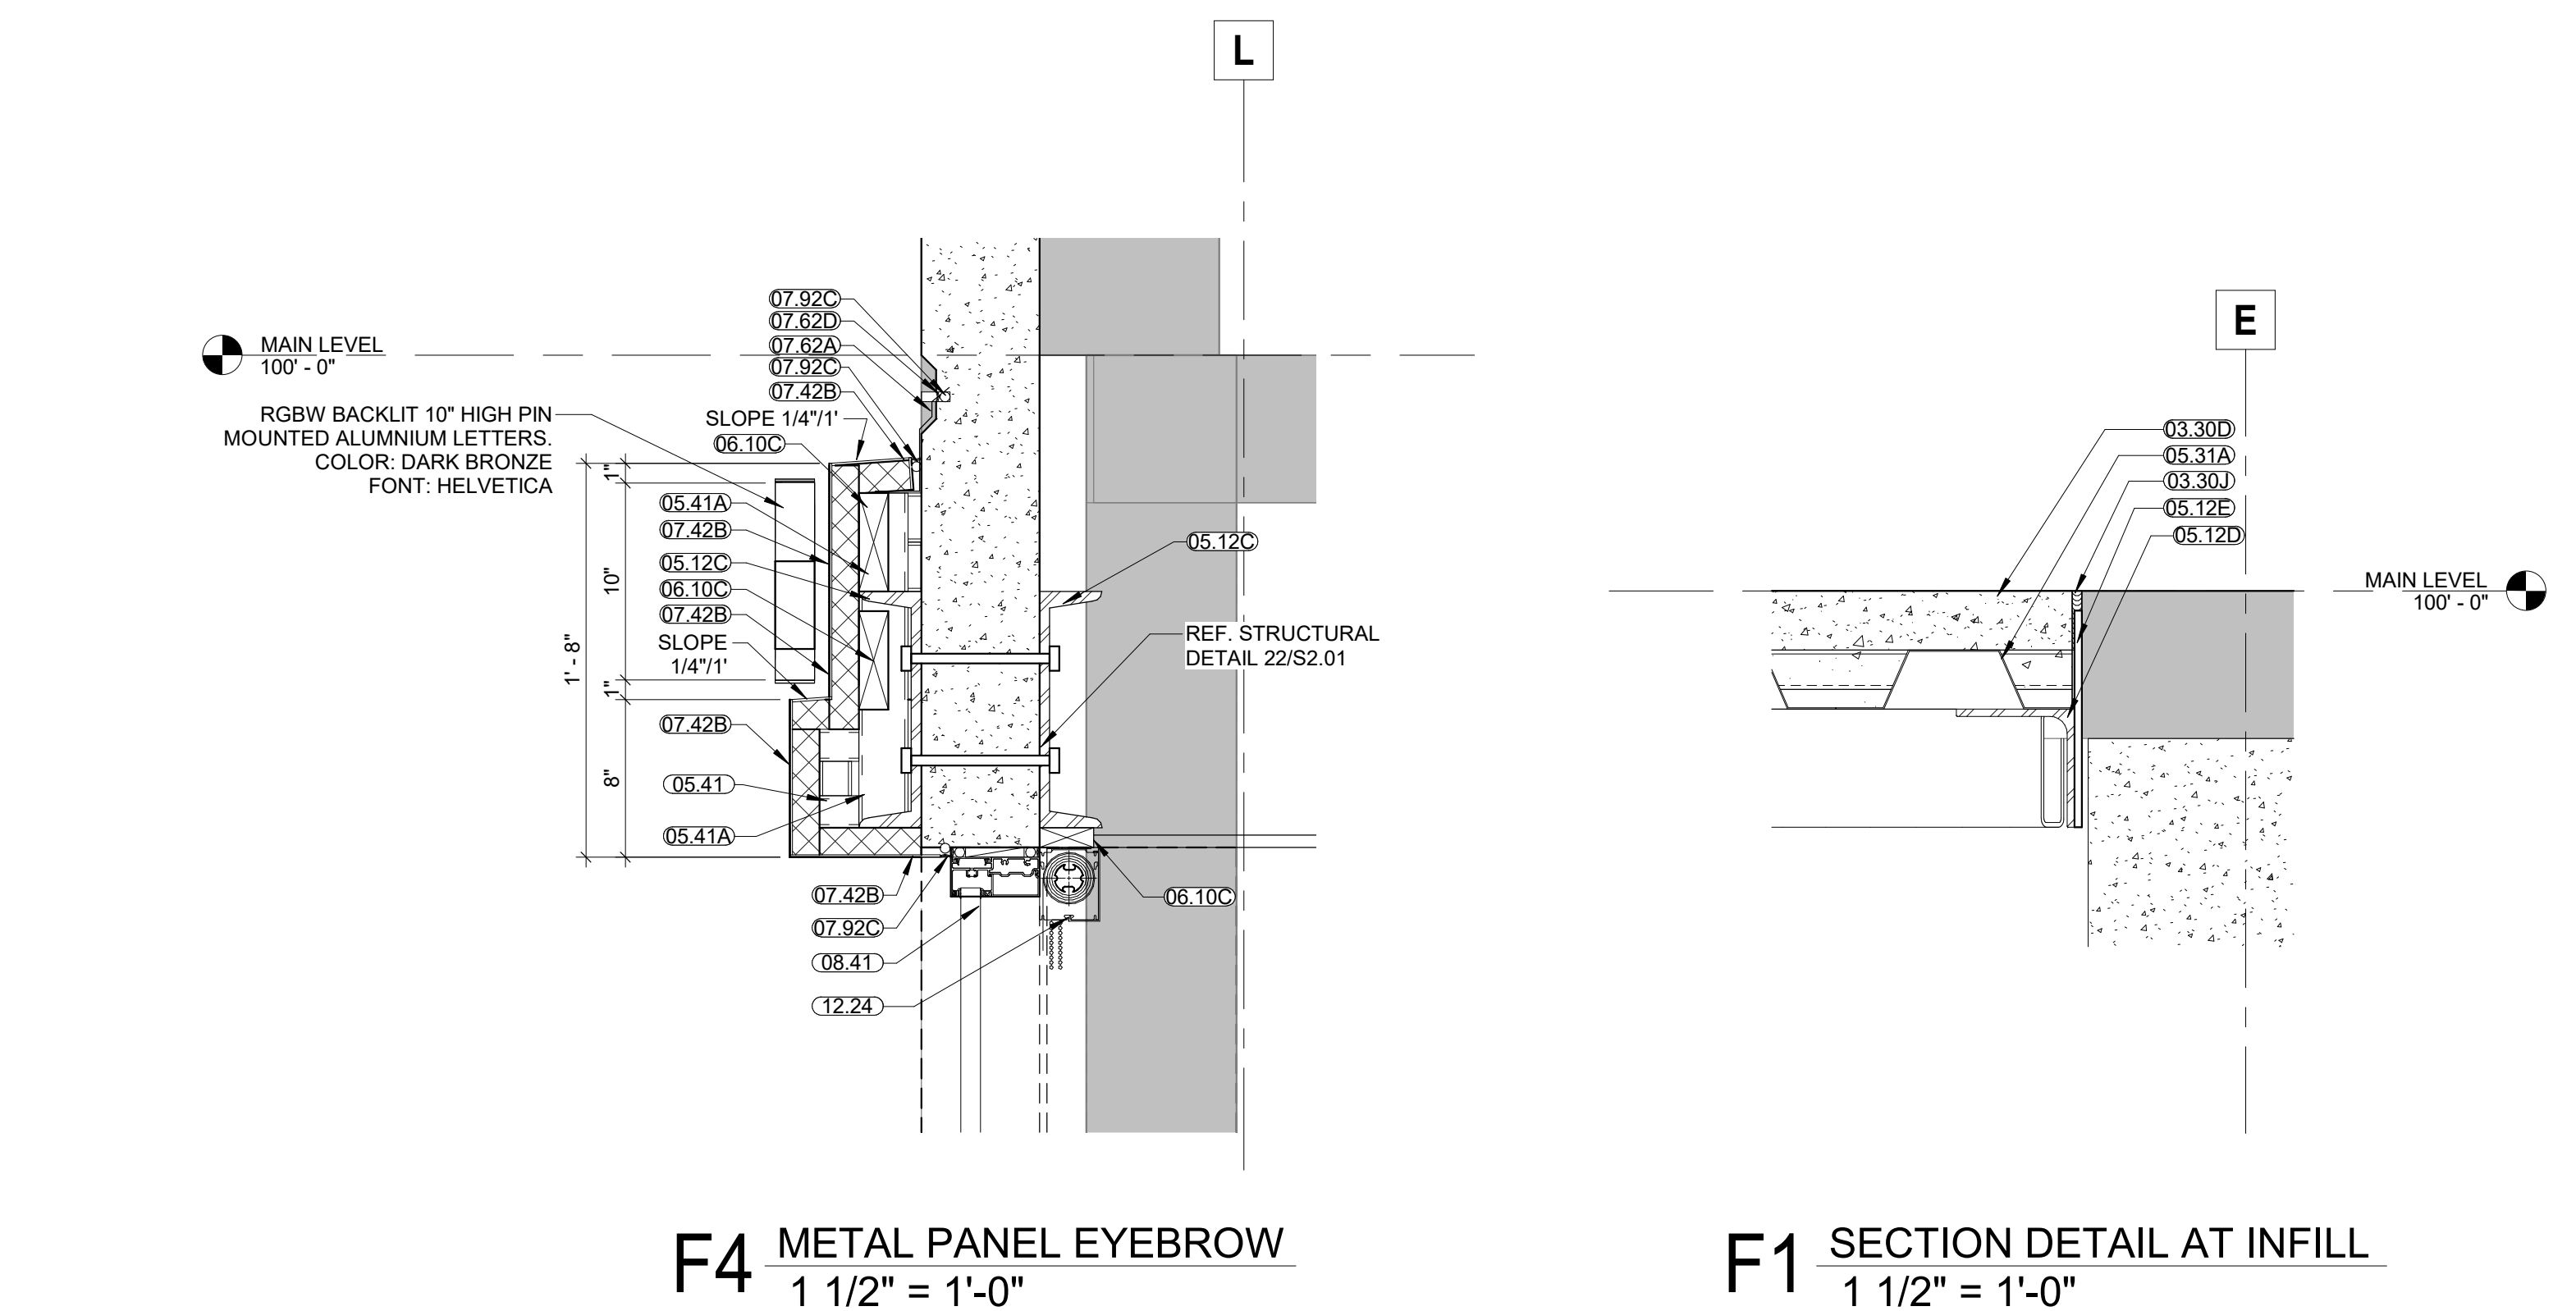


F4 METAL PANEL EYEBROW
1 1/2" = 1'-0"


F1 SECTION DETAIL AT INFILL
1 1/2" = 1'-0"

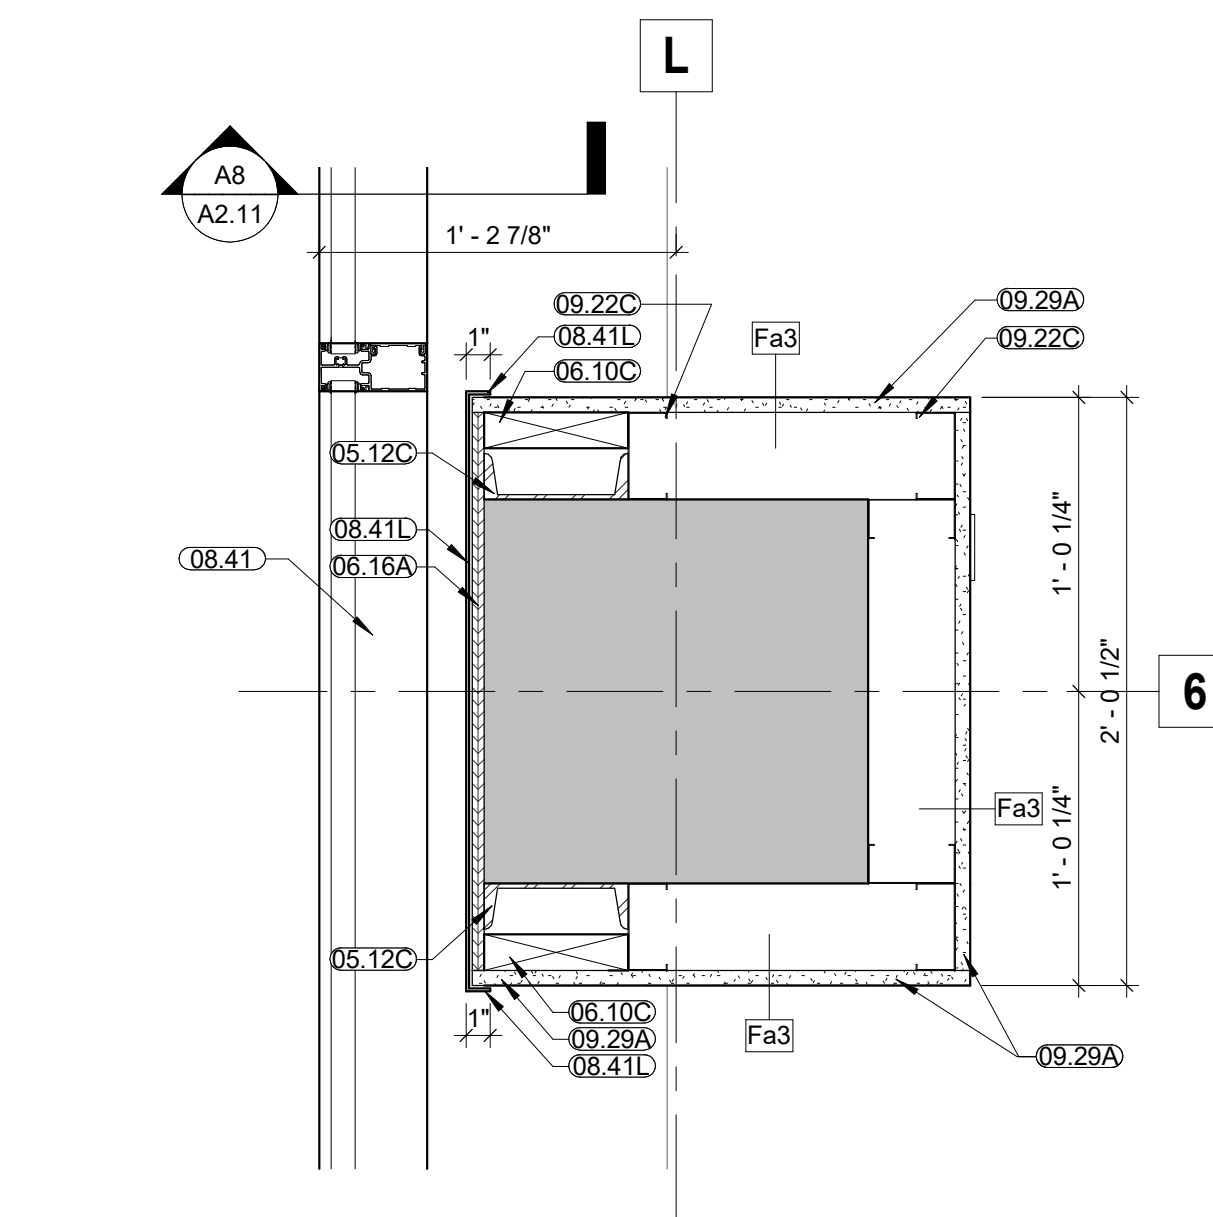


F10 COLUMN AT STOREFRONT
1 1/2" = 1'-0"

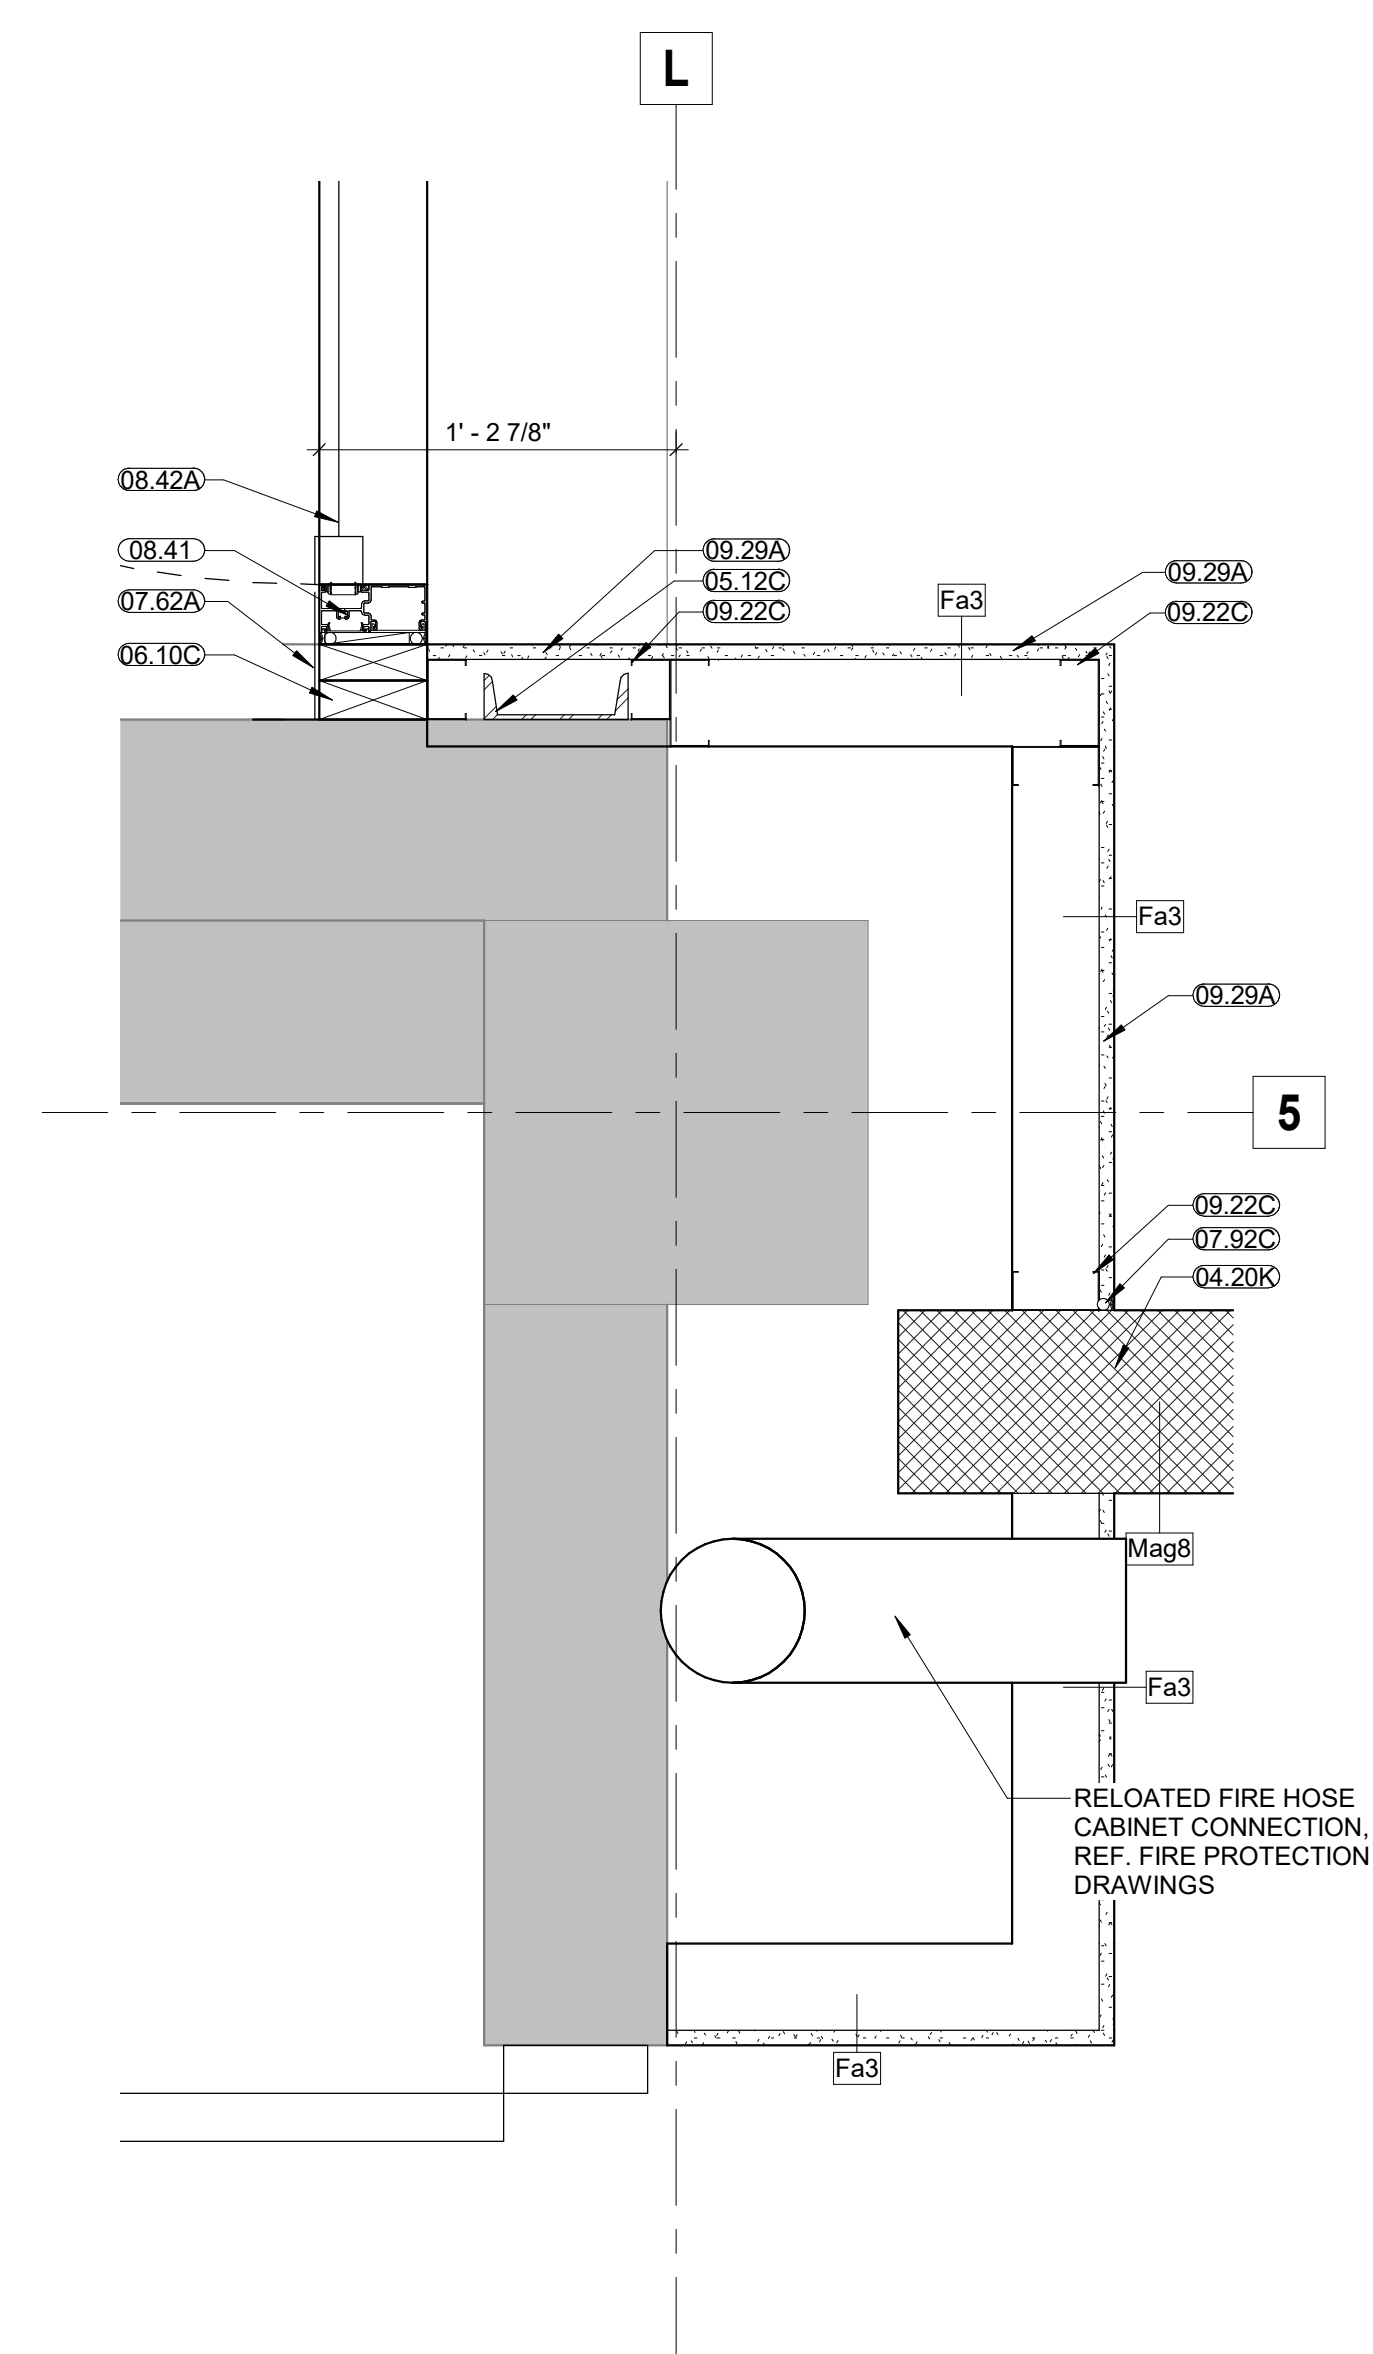

A10 SLIDING DOOR
1 1/2" = 1'-0"

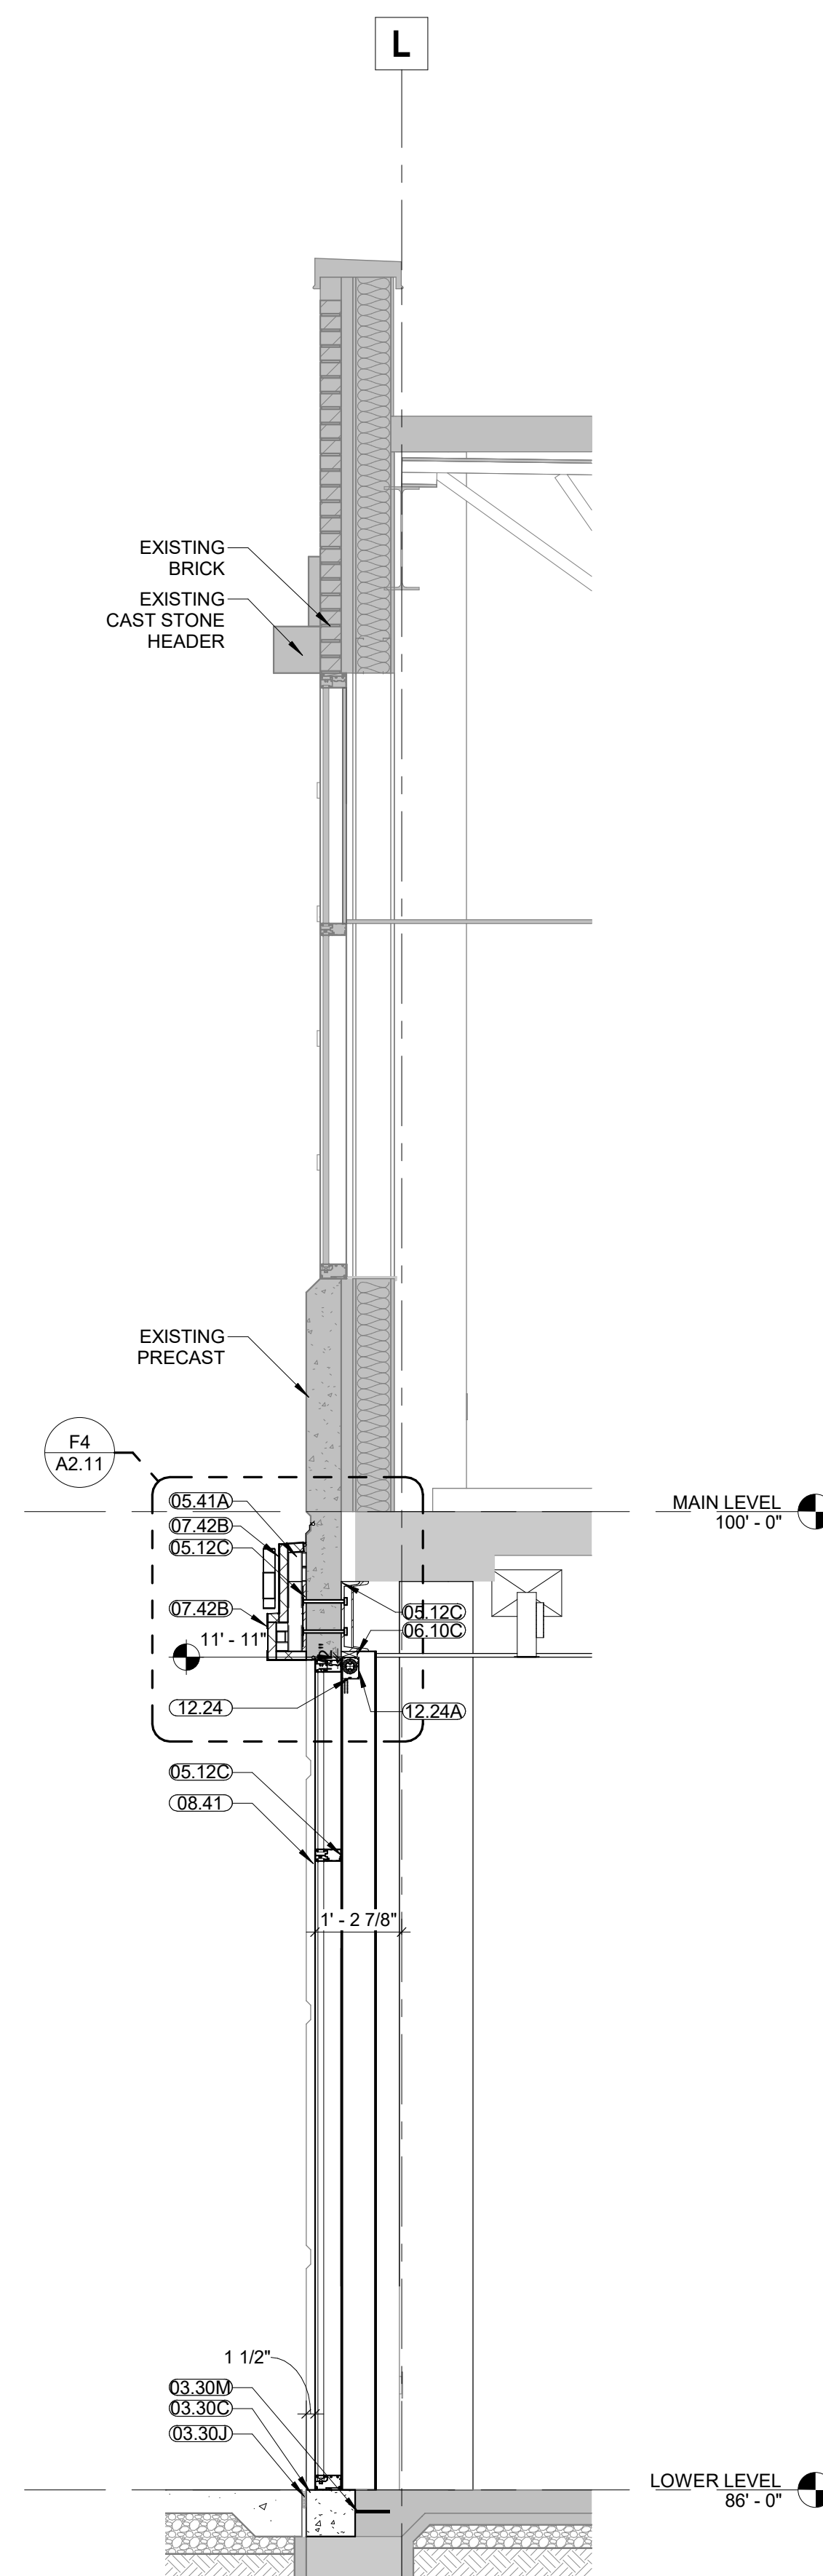

A8 WALL SECTION
1/2" = 1'-0"

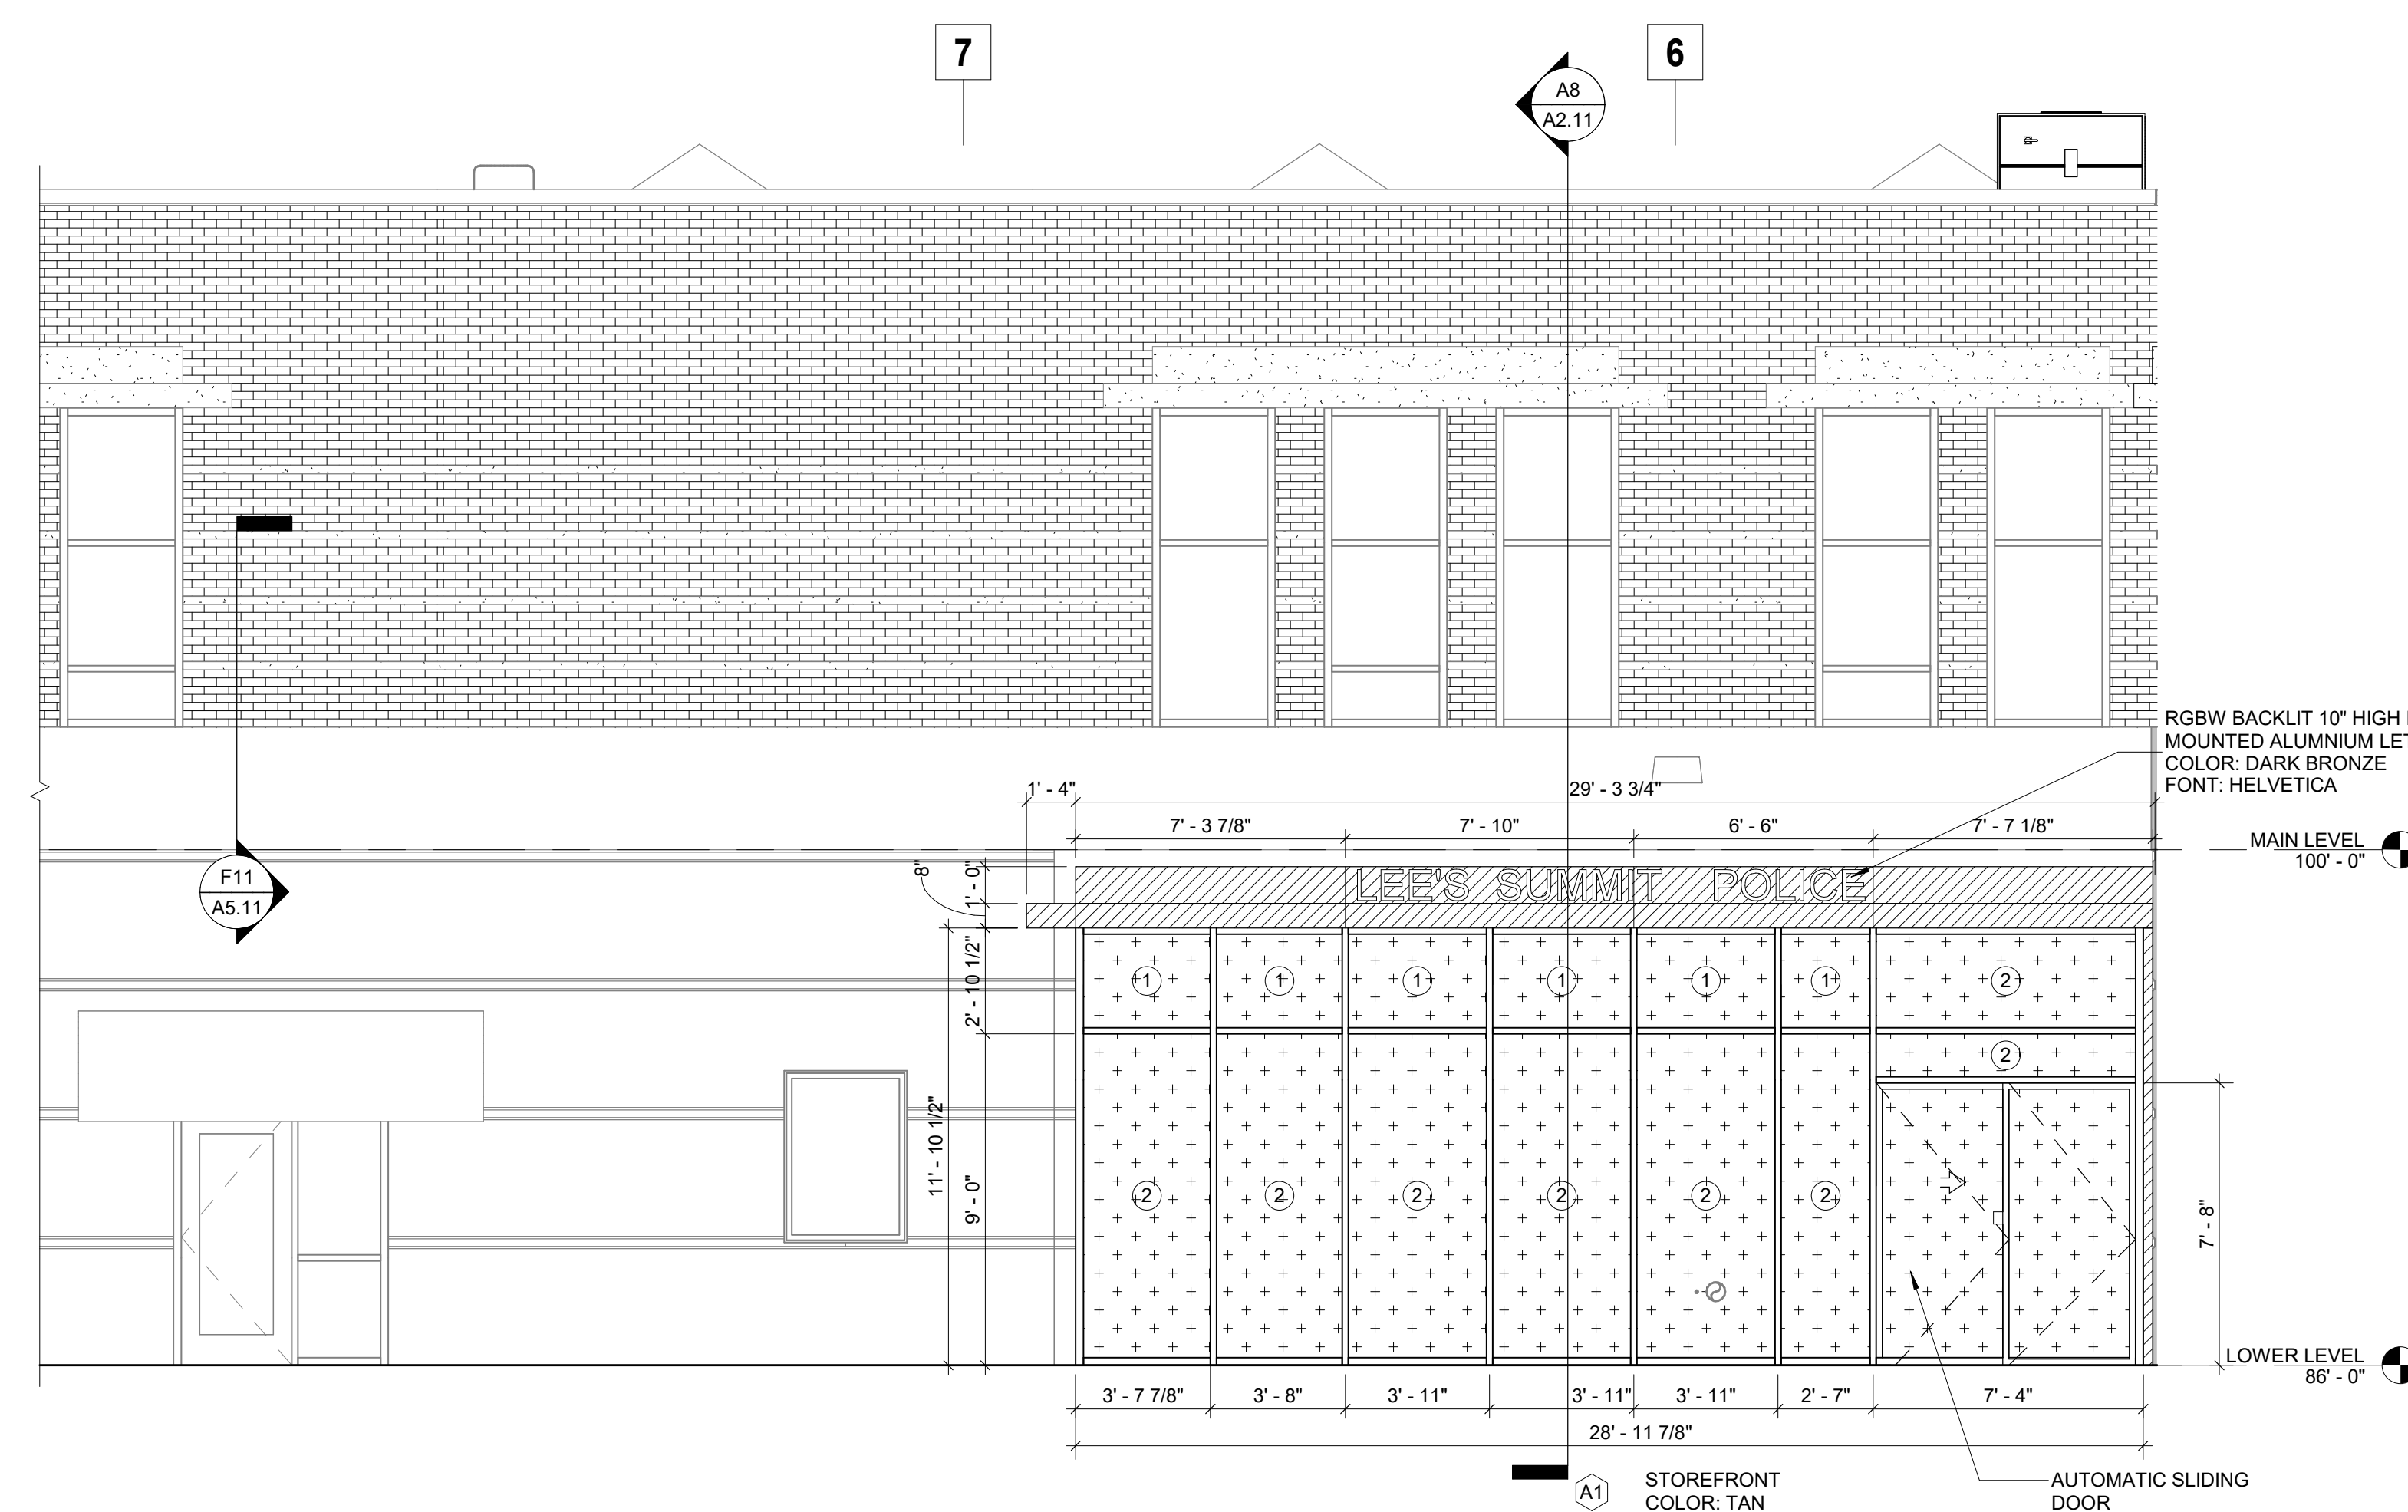

A1 WEST ELEVATION
1/4" = 1'-0"