


TP.1 REFACE D/F PYLON (Qty 2 FACES)

PROPOSED SQUARE FOOTAGE: 43.5 SF EA

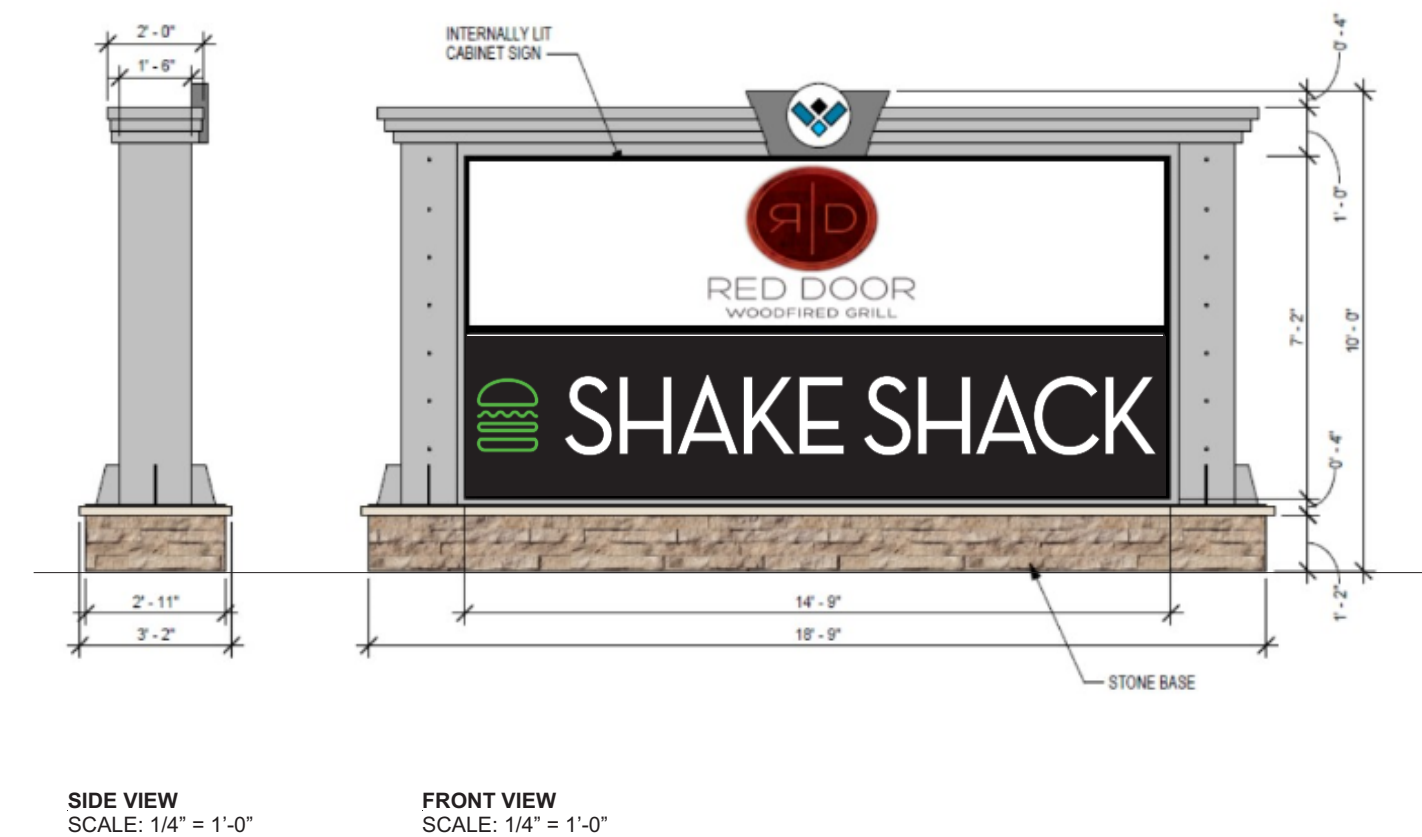

SPECIFICATIONS

- 1. ALUMINUM SIGN CABINET PAINTED **P-3**
- 2. ROUTED ALUMINUM FACES PAINTED **P-3**
- 3. 3/4" WHITE ACRYLIC BACK-UP **A-1**
- 4. 3/4" CLEAR ACRYLIC W/ APPLIED 1ST & 2ND SURFACE TO BURGER **V-2**

COLORS/FINISHES

- P-3** RAL #9004 BLACK - MATTE FINISH
- V-2** 3M 3630-106 BRILLIANT GREEN - TRANS VINYL (1ST & 2ND SURFACE)
- A-1** 3/4" WHITE ACRYLIC
- A-2** 3/4" CLEAR ACRYLIC

<div>JONES SIGN</div> <div>Your Vision. Accomplished.</div> <div>WWW.JONESSIGN.COM</div>	<div>JOB #: 250360-R10</div> <div>DATE: 12.14.2020</div> <div>DESIGNER: S. Wiands</div> <div>SALES REP:</div> <div>PROJ MGR: S. KOSTKA</div>	REV.	DATE	BY	DESCRIPTION	CLIENT APPROVAL	DATE	SHAKE SHACK	SHAKE SHACK	SHEET NUMBER
		1	01.19.21	SW	REVISED PER REQUESTED CHANGE	LANDLORD APPROVAL	DATE		SHAKE SHACK	
		2	01.21.21	AR	REVISE PER COMMENTS					
		3	02.03.21	AR	REVISE PER MARK-UPS					QC
		4	02.12.21	AR	REVISE PER MARK-UPS					
		5	04.16.21	SW	REVISE PER MARK-UPS					
		6	04.23.21	SW	REVISE PER MARK-UPS					
		7	05.04.21	SW	REVISE PER MARK-UPS					
		8	05.20.21	SW	UPDATE ELEVATIONS AND VARIOUS					
		9	05.21.21	SW	UPDATE PER REQUEST					
		10	06.09.21	SW	REVISED PER REQUEST					

This is an original, unpublished drawing by Jones Sign Co., Inc. It is for your personal use in conjunction with a project being planned for you by JONES SIGN. It is not to be shown to anyone outside of your organization, nor is it to be used, reproduced, copied or exhibited in any fashion. Use of this design or the salient elements of this design in any sign done by any other company, without the express written permission of JONES SIGN, is forbidden by law and carries a civil forfeiture of up to 25% of the purchase price of the sign. JONES SIGN will endeavor to closely match colors, including PMS, where specified. We cannot guarantee exact matches due to varying compatibility of surface materials and paints used. All sizes and dimensions are illustrated for client's conception of project and are not to be understood as being exact size or exact scale.