


DS.1 ILLUMINATED POST AND PANEL (Qty 2)

SQUARE FOOTAGE: 5.0

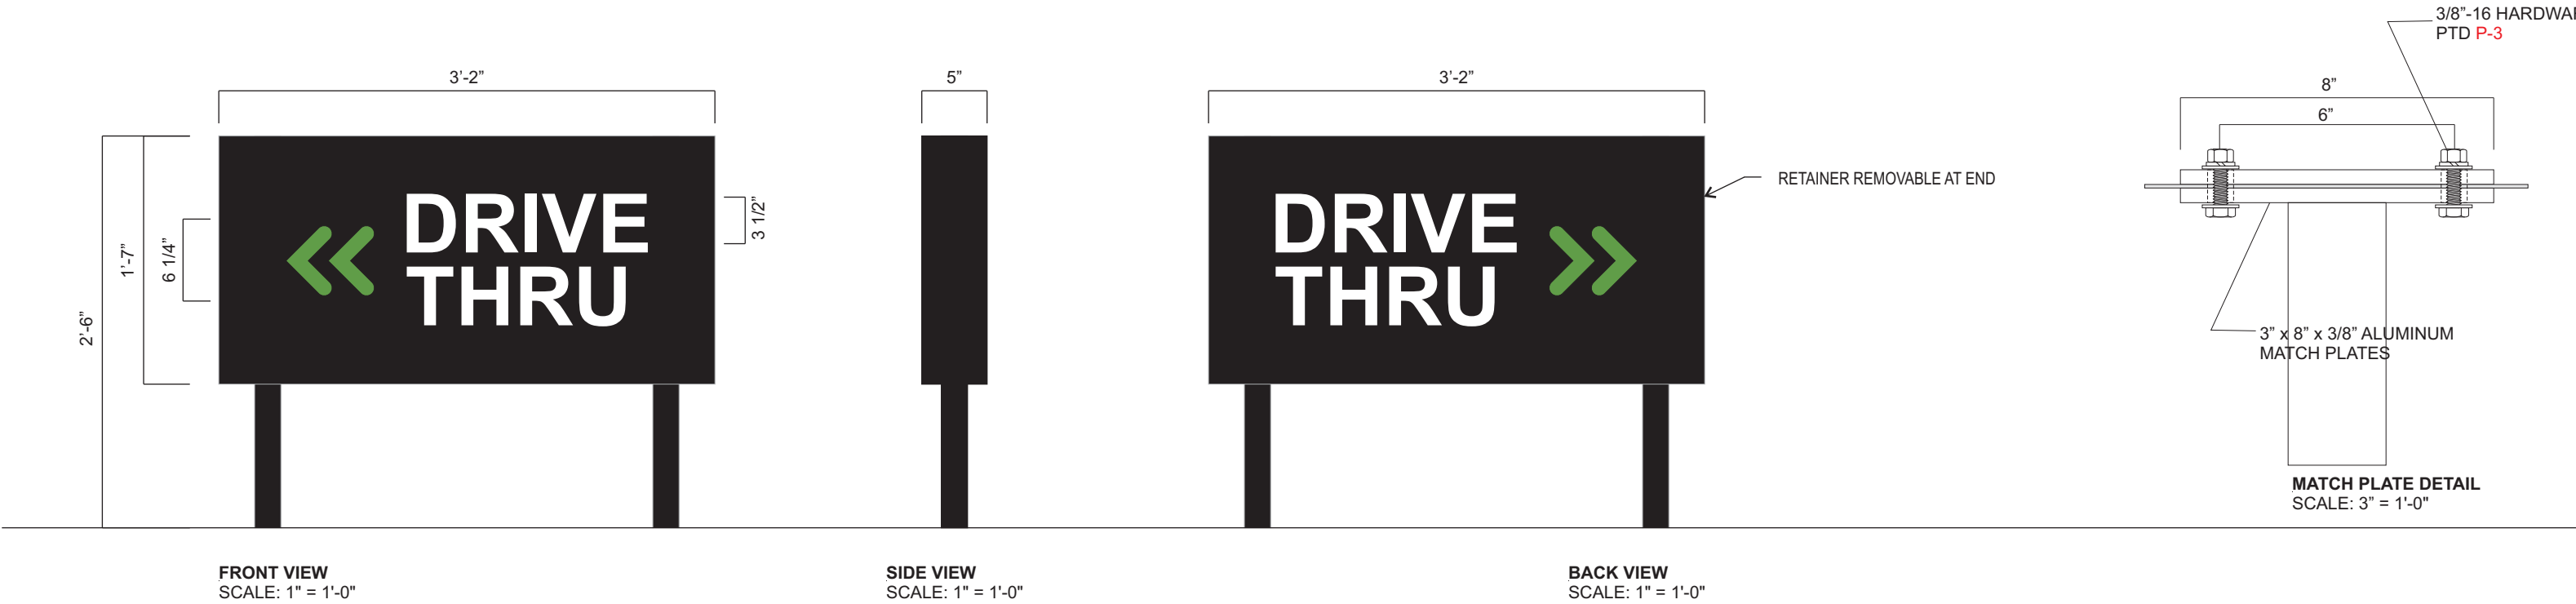

SPECIFICATIONS

- 1. ALUMINUM SIGN CABINET PAINTED P-3
- 2. ROUTED ALUMINUM FACES PAINTED P-3
- 3. 3/4" WHITE ACRYLIC BACK-UP A-1 W/ VINYL APPLIED 1ST & 2ND SURFACE TO ARROW V-2
- 4. 2" SQ. TUBE SUPPORTS PAINTED P-3
- 5. 3500K PRINCIPAL QUIK MOD LED

COLORS/FINISHES


- P-3 RAL #9004 BLACK - MATTE FINISH
- V-2 3M 3630-106 BRILLIANT GREEN - TRANS VINYL (1ST & 2ND SURFACE)
- A-1 3/4" WHITE ACRYLIC

JONES SIGN Your Vision. Accomplished. WWW.JONESSIGN.COM	JOB #: 250360-R10	REV.	DATE	BY	DESCRIPTION	CLIENT APPROVAL	DATE	SHAKE SHACK	SHAKE SHACK	SHEET NUMBER
	DATE: 12.14.2020	1	01.19.21	SW	REVISED PER REQUESTED CHANGE	LANDLORD APPROVAL	DATE		2051 NW LOWENSTEIN DR LEE'S SUMMIT, MO 64081	
	DESIGNER: S. Wiands	2	01.21.21	AR	REVISE PER COMMENTS					
	SALES REP:	3	02.03.21	AR	REVISE PER MARK-UPS				QC	DESIGN PHASE: CONCEPTUAL
PROJ MGR: S. KOSTKA		4	02.12.21	AR	REVISE PER MARK-UPS					
		5	04.16.21	SW	REVISE PER MARK-UPS					
		6	04.23.21	SW	REVISE PER MARK-UPS					
		7	05.04.21	SW	REVISE PER MARK-UPS					
		8	05.20.21	SW	UPDATE ELEVATIONS AND VARIOUS					
		9	05.21.21	SW	UPDATE PER REQUEST					
		10	06.09.21	SW	REVISED PER REQUEST					

This is an original, unpublished drawing by Jones Sign Co., Inc. It is for your personal use in conjunction with a project being planned for you by JONES SIGN. It is not to be shown to anyone outside of your organization, nor is it to be used, reproduced, copied or exhibited in any fashion. Use of this design or the salient elements of this design in any sign done by any other company, without the express written permission of JONES SIGN, is forbidden by law and carries a civil forfeiture of up to 25% of the purchase price of the sign. JONES SIGN will endeavor to closely match colors, including PMS, where specified. We cannot guarantee exact matches due to varying compatibility of surface materials and paints used. All sizes and dimensions are illustrated for client's conception of project and are not to be understood as being exact size or exact scale.

DS.2 ILLUMINATED POST AND PANEL (Qty 1)

SQUARE FOOTAGE: 5.0 EA.

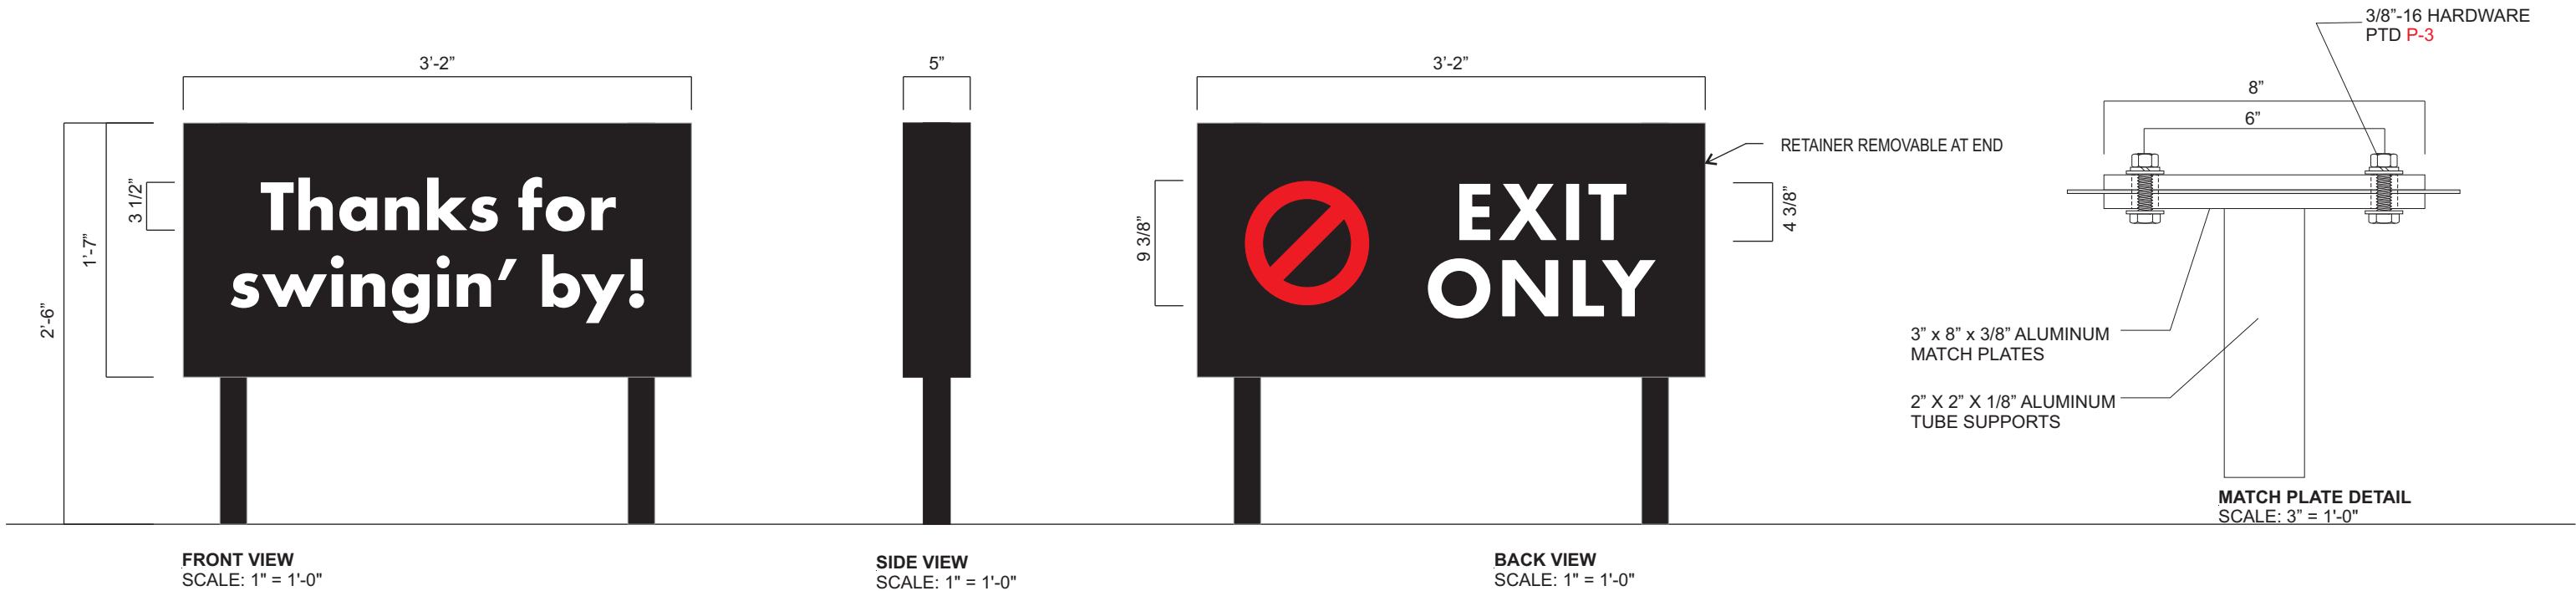

SPECIFICATIONS

1. ALUMINUM SIGN CABINET PAINTED P-3
2. ROUTED ALUMINUM FACES PAINTED P-3
3. WHITE ACRYLIC BACK-UP A-1 W/ VINYL
APPLIED 1ST & 2ND SURFACE TO NO ENTRY V-5
4. 2" SQ. TUBE SUPPORTS PAINTED P-3
5. 3500K PRINCIPAL QUIK MOD LED

COLORS/FINISHES

- P-3 RAL #9004 BLACK - MATTE FINISH
- V-5 3M 3630-33 RED VINYL
- A-1 3/4" WHITE ACRYLIC


JONES SIGN Your Vision. Accomplished. WWW.JONESSIGN.COM	JOB #: 250360-R10 DATE: 12.14.2020 DESIGNER: S. Wiands SALES REP: PROJ MGR: S. KOSTKA	REV.	DATE	BY	DESCRIPTION	CLIENT APPROVAL	DATE	SHAKE SHACK	SHAKE SHACK	SHEET NUMBER
		1	01.19.21	SW	REVISED PER REQUESTED CHANGE	LANDLORD APPROVAL	DATE		SHAKE SHACK	
		2	01.21.21	AR	REVISE PER COMMENTS					
		3	02.03.21	AR	REVISE PER MARK-UPS					QC
		4	02.12.21	AR	REVISE PER MARK-UPS					
		5	04.16.21	SW	REVISE PER MARK-UPS					
		6	04.23.21	SW	REVISE PER MARK-UPS					
		7	05.04.21	SW	REVISE PER MARK-UPS					
		8	05.20.21	SW	UPDATE ELEVATIONS AND VARIOUS					
		9	05.21.21	SW	UPDATE PER REQUEST					
		10	06.09.21	SW	REVISED PER REQUEST					

This is an original, unpublished drawing by Jones Sign Co., Inc. It is for your personal use in conjunction with a project being planned for you by JONES SIGN. It is not to be shown to anyone outside of your organization, nor is it to be used, reproduced, copied or exhibited in any fashion. Use of this design or the salient elements of this design in any sign done by any other company, without the express written permission of JONES SIGN, is forbidden by law and carries a civil forfeiture of up to 25% of the purchase price of the sign. JONES SIGN will endeavor to closely match colors, including PMS, where specified. We cannot guarantee exact matches due to varying compatibility of surface materials and paints used. All sizes and dimensions are illustrated for client's conception of project and are not to be understood as being exact size or exact scale.

Foundation Bearing Check

Allowable Soil Bearing Pressure=	1,500	psf, IBC 2012/2015/2018
	<i>Round</i>	
Sign Vlt=	40	lb
Base Vlt=	148	lb
Area=	0.5	sq ft
q max=	348	psf, soil

OK, with depth increase

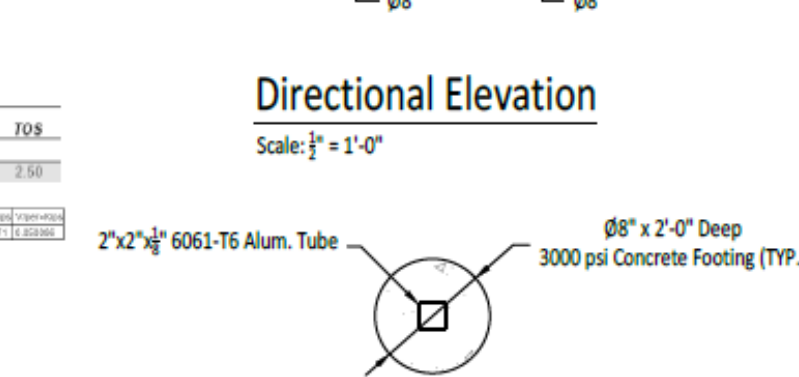

Scale: 1" = 1'-0"



SHEET:	SIZE:
S.1	B