


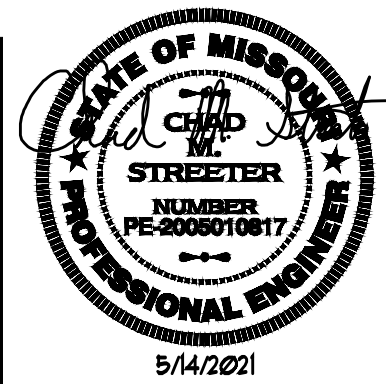

ISSUE DATE:
CONST 5/14/2021
REVISIONS:


JOB NO:
DRAWN BY: JWH
DESIGNED BY: CMH

VAN DERZEN & ASSOCIATES, P.A.
1001 KING STREET, SUITE 130
OVERLAND PARK, KS 66210
(913) 451-6305 FAX (913) 451-0201
WWW.VANDERZENASSOCIATES.COM
Van Derzen and Associates, P.A. © 2020

PIER PLAN FOR
211 NW KILLARNEY LN
LOT 125 - WOODSIDE RIDGE
LEE'S SUMMIT, MO
...


SHEET NO:

PP1

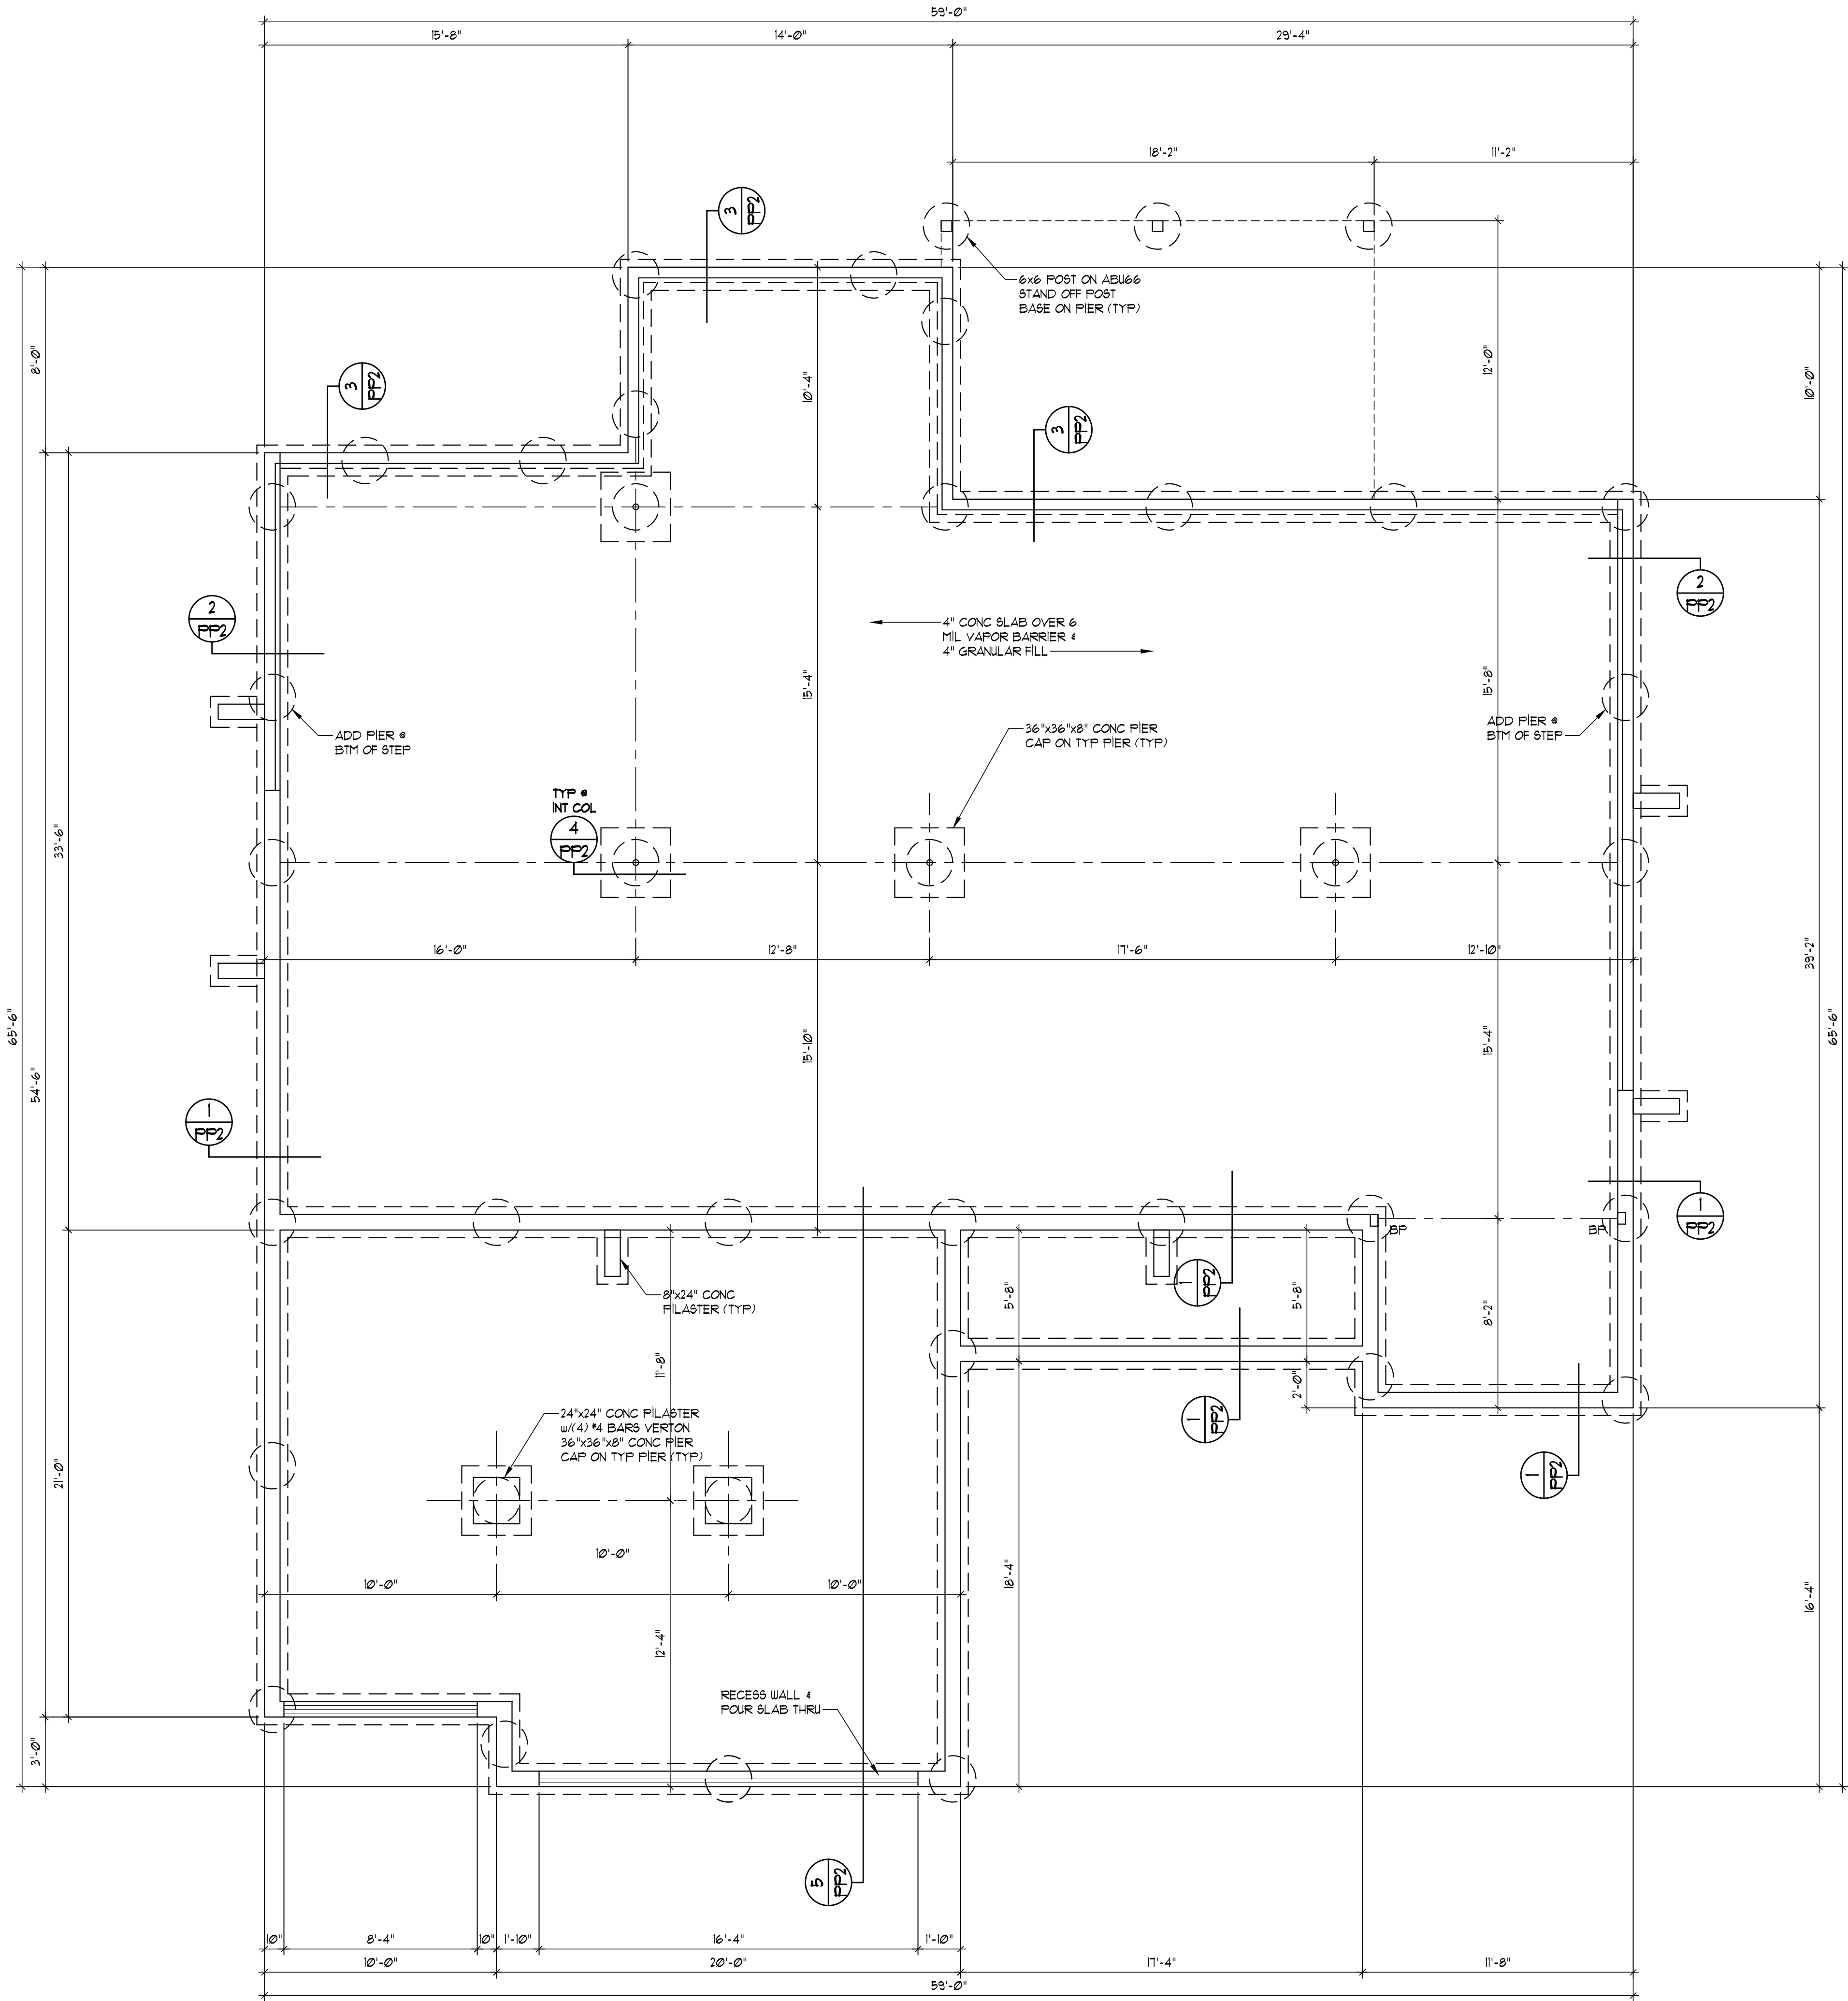

HOUSE PIER COUNT: 36
DECK PIERS: 3

PIER PLAN
SCALE: 1/4" = 1'-0"

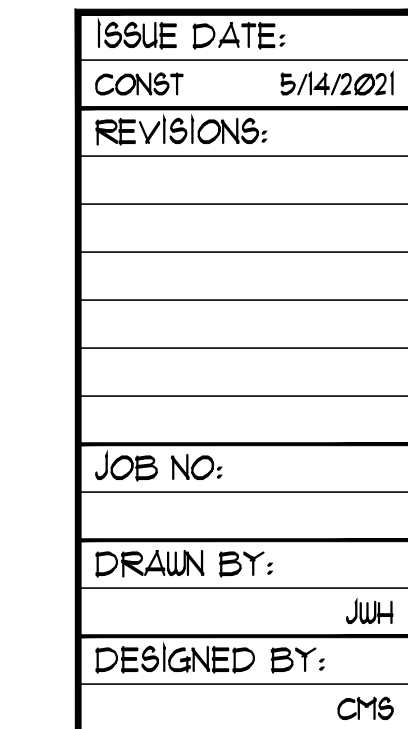

PIER DETAILS FOR
211 NW KILLARNEY LN
LOT 125 - WOODSIDE RIDGE
LEE'S SUMMIT, MO

PP2

