


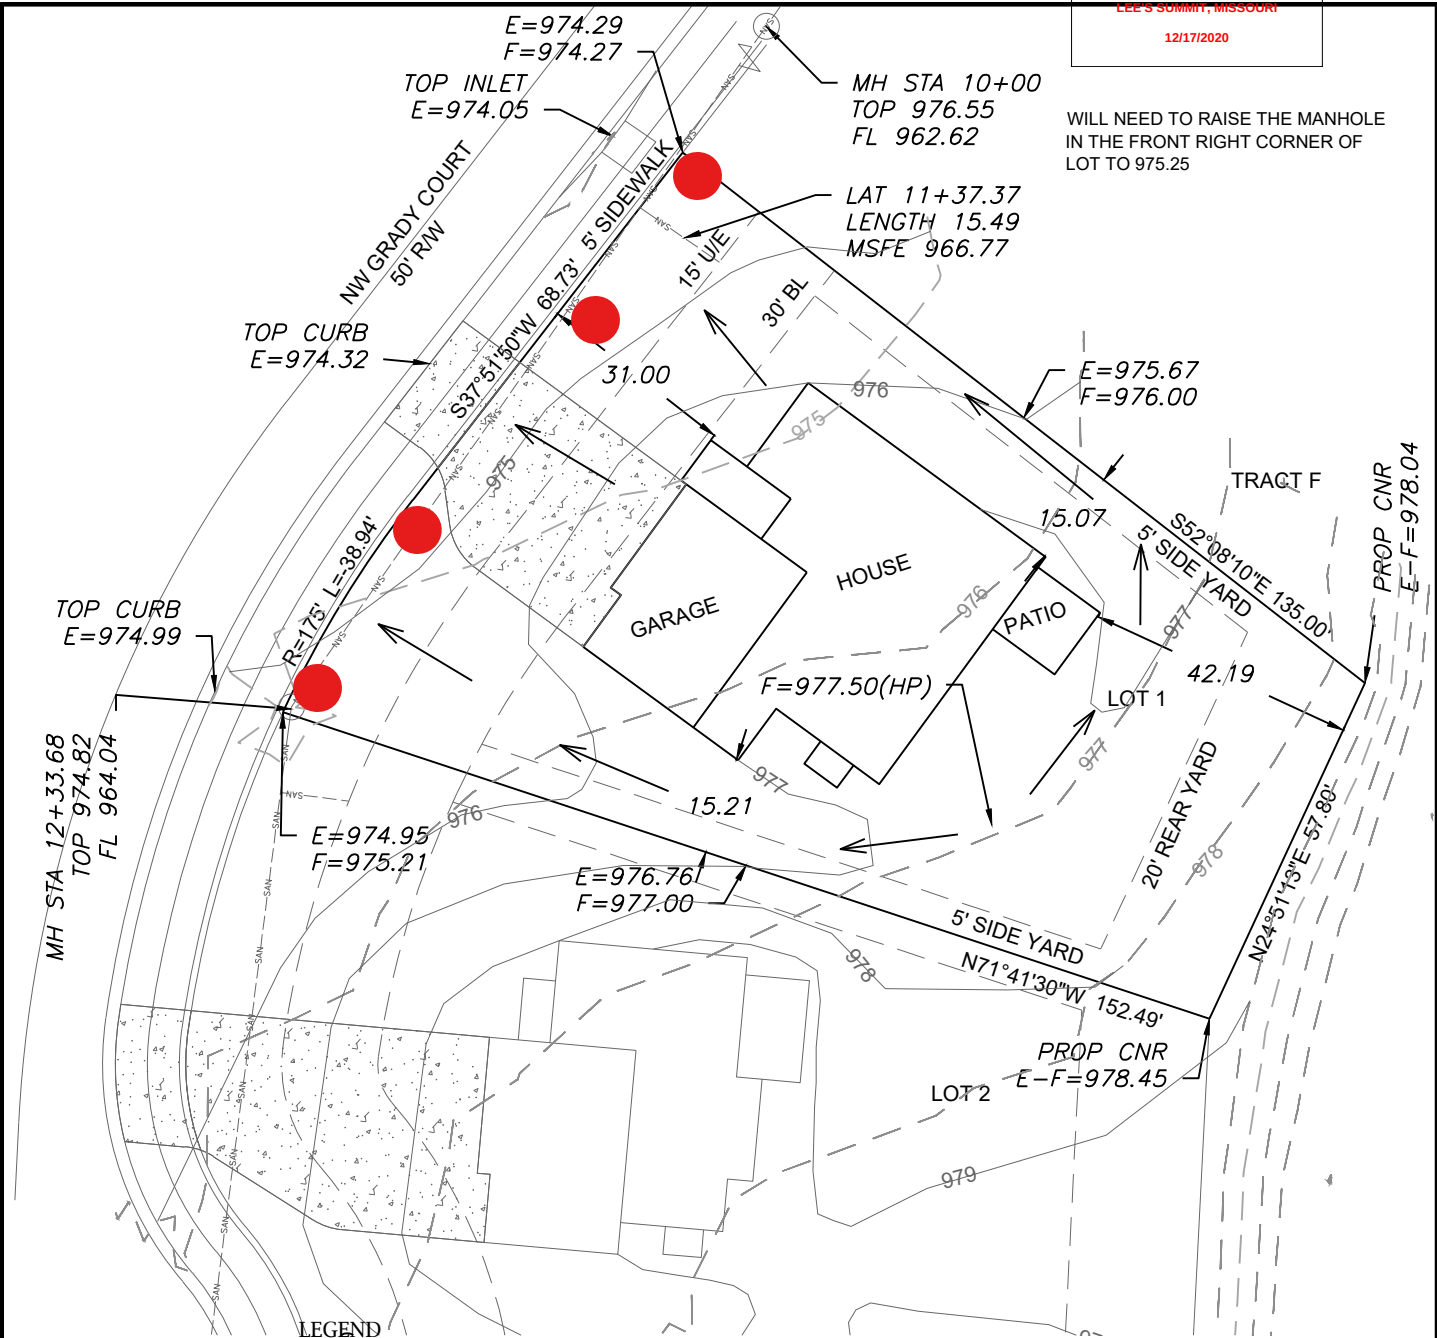

WILL NEED TO RAISE THE MANHOLE
IN THE FRONT RIGHT CORNER OF
LOT TO 975.25

LEGEND

- Gas Meter
- Telephone or Fiber-Optic Pedestal
- Cable TV Pedestal
- Electric Pedestal
- Light Pole
- Mailbox
- Fire Hydrant
- Water Valve

PROPOSED HOUSE


TOP FOUNDATION = 978.75
GARAGE FLOOR = 976.75
TOP FOOTING = 969.75
BASEMENT FLOOR = 970.08

E = EXISTING ELEVATION
F = PROPOSED FINAL ELEVATION
G = ADJACENT GRADE AT EGRESS
U/E = UTILITY EASEMENT
B/L = BUILDING LINE
S/Y/S = SIDE YARD SETBACK
R/Y/S = REAR YARD SETBACK

NOTES

1. BUILDER TO VERIFY ALL BUILDING ELEVATIONS AND DIMENSIONS.
2. THIS PLOT PLAN DOES NOT CONSTITUTE A BOUNDARY SURVEY.
3. THE EASEMENTS SHOWN ON THIS PLOT PLAN ARE TAKEN FROM THE FINAL PLAT. OTHER EASEMENTS MAY EXIST.

EXTENDED LOT AREA = 13,006 SF
DRIVE AREA = 949 SF
APPROACH AREA = 221 SF
SIDEWALK AREA = 438 SF
DRIVE SLOPE = 7.1%

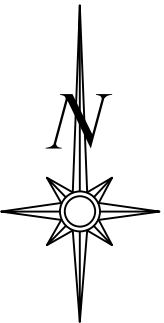


Scale 1"=30'

LOT INFORMATION

11,801 SQ. FT.
MSFE = 966.77
MLO (REAR LEFT) = 977.14
MLO (REAR RIGHT) = 977.34
MLO (FRONT LEFT) = 974.93
MLO (FRONT RIGHT) = 975.13
ADDRESS
111 NW GRADY COURT


LEGAL DESCRIPTION

LOT 1, WOODSIDE RIDGE 1ST PLAT, A SUBDIVISION AS RECORDED IN LEE'S SUMMIT, JACKSON COUNTY, MISSOURI.

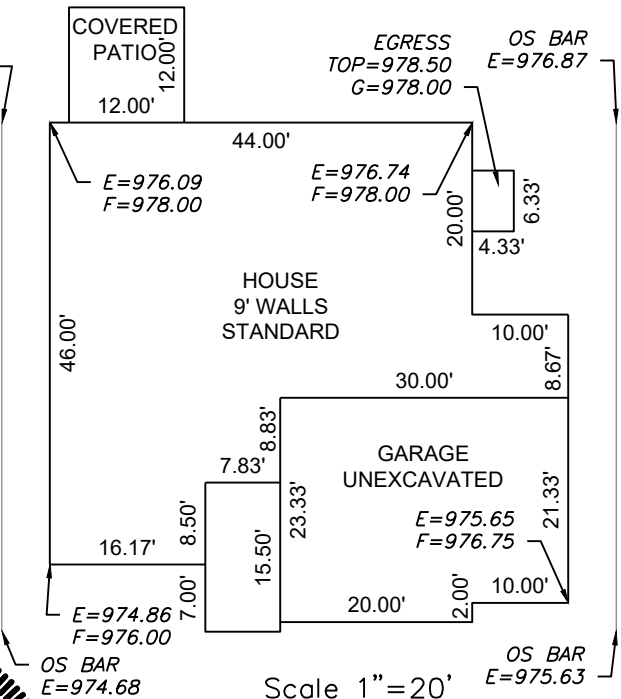

Scale 1"=20'

ENGINEERING SOLUTIONS
ENGINEERING & SURVEYING
50 SE 30TH STREET
LEE'S SUMMIT, MO 64082
P:(816) 623-9888 F:(816) 623-9849
WWW.ENGINEERINGSOLUTIONKCC.COM

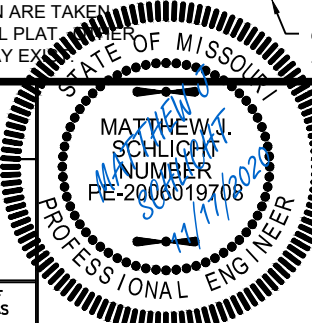

PLOT PLAN - LOT 1				
WOODSIDE RIDGE 1ST PLAT				
LEE'S SUMMIT, JACKSON COUNTY, MISSOURI				
SUMMIT HOMES				
120 SE 30TH STREET				
LEE'S SUMMIT, MO 64082				
PROJECT NO.	FILE NAME	DATE	SHEET	OF
1	LOT 1, 2 & 3, WOODSIDE RIDGE	10/16/2020	1	1
Rev:				

THIS DRAWING IS NOT VALID UNLESS THE SIGNATURE, DATE AND SEAL OF THE ENGINEER WHO SUPERVISED THE PREPARATION OF THIS DRAWING HAS BEEN AFFIXED HERETO.