HAWTHORN RIDGE #72

SHOP DRAWINGS/SUBMITTAL REVIEW

SUBMITTAL WAS REVIEWED FOR DESIGN CONFORMITY AND GENERAL CONFORMANCE TO CONTRACT DOCUMENTS ONLY. THE CONTRACTOR IS RESPONSIBLE FOR CONFIRMING AND CORRELATING DIMENSIONS AT JOBSITE FOR TOLERANCE, CLEARANCE, QUANTITIES, FABRICATION, COORDINATION OF HIS OR HER WORK WITH OTHER TRADES, AND FULL COMPLIANCE WITH CONTRACT DOCUMENTS.

STATUS:

APPROVED

07/06/2021

REVIEWED BY:

BH

ENGINEER, EVERSTEAD

RT7A

Hurricane/Seismic Anchor

USP Structural Connectors

- Top (4) 10d Nails Face (6) 10d Nails -Fill All Nail Holes, 10d Nails (4) 10d Nails HJC26

Hip/Jack Connector

(16) 16d Nails Hip - (5) 10d Nails Jack - (7) 10d Nails

USP Structural Connectors
Ocopyright 2005 United Steel Products Company

MSH29

Code Listings:
NER 530
ICBO ES ER-5700
LA CITY RR 25337
DADE CO. 03-0206.03
DSA PA-076
FL567.8, FL822.284
U.S. PAT. #5,217,317

Face Mount Condition Supported Member:

USP Structural Connectors
Copyright 2005 United Steel Products Company

Adjustable Strap Hanger

THDH210-2

Face Mount Truss Hanger Ref.# HGUS210-2

Heavy-Duty

Code Listings: NER 608 ICBO ES ER-2039 FL821.73

U.S. PAT. #5,217,317

Supporting Member: Supported Member:

JUS26


Slant Nail Joist Hanger

Code Listings: NER 608 ICBO ES ER-5356 LA CITY RR 25327 DADE CO. 01-0327.04 FL571.12, FL821.42

U.S. PAT. #5,217,317

USP Structural Connectors
Copyright 2005 United Steel Products Company

USP Structural Connectors
Ocopyright 2005 United Steel Products Company

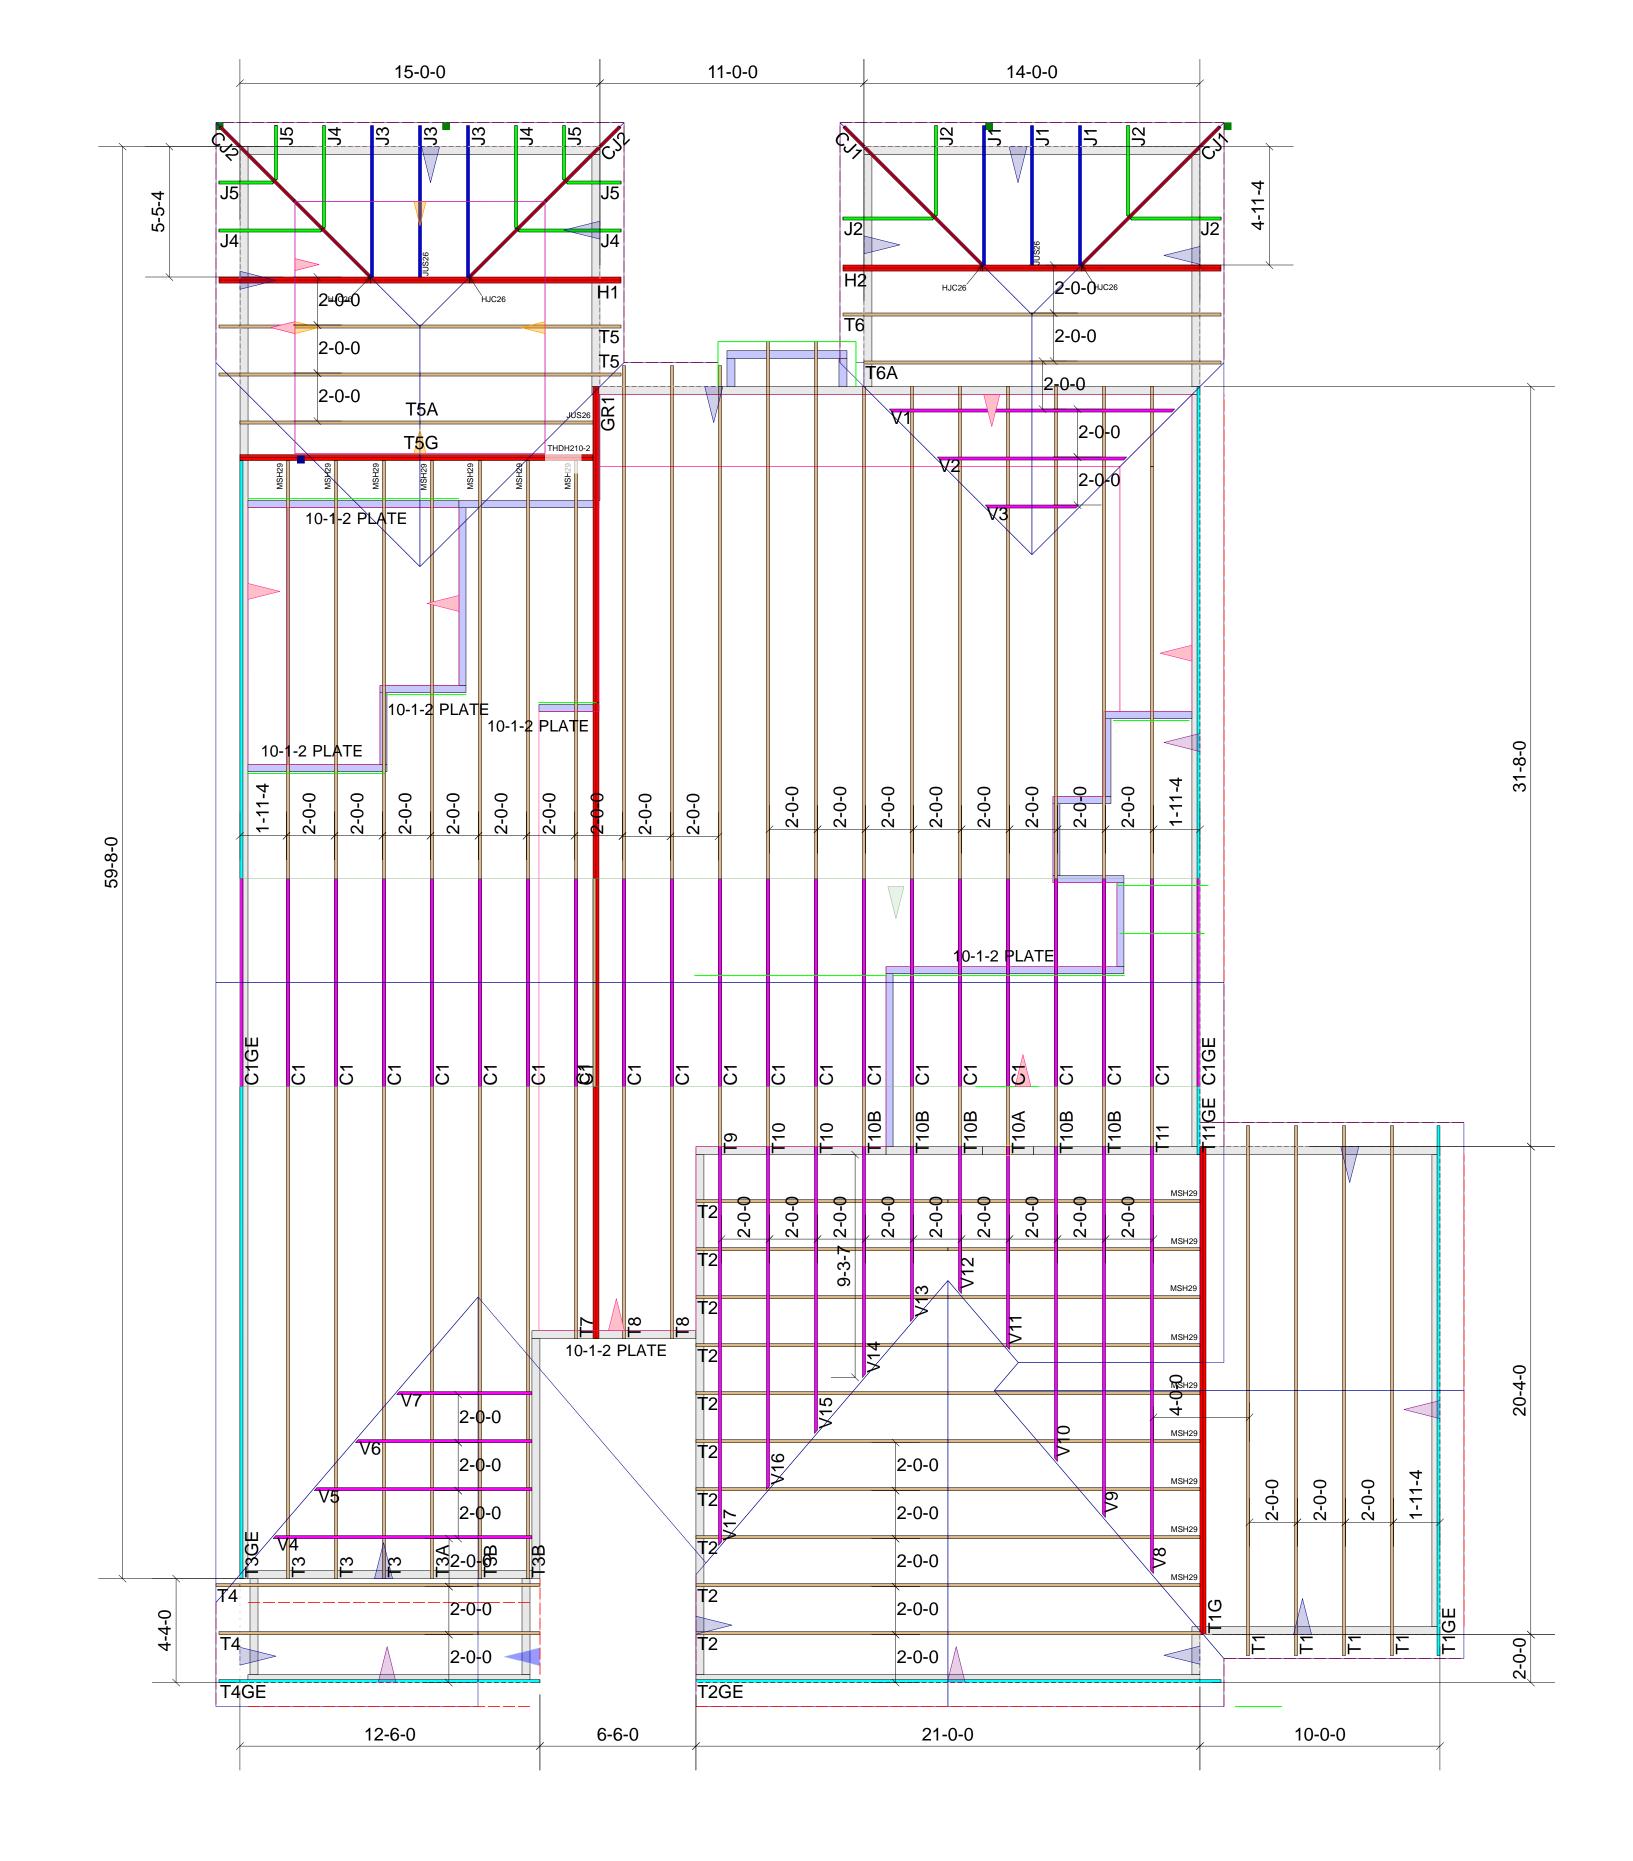



SUMMIT HON

BRADFORD CRAFTSMAN

ROAD 65101
Telephone:
Contact:

ID AMERICA TRUSS
826 BIG MEADOWS ROAD
EFFERSON CITY MO 65101
OFFICE: (573) 395-3400
FAX : (573) 395-3410

TRUSS LAYOUT

Scale: 1/4" = 1'-0