
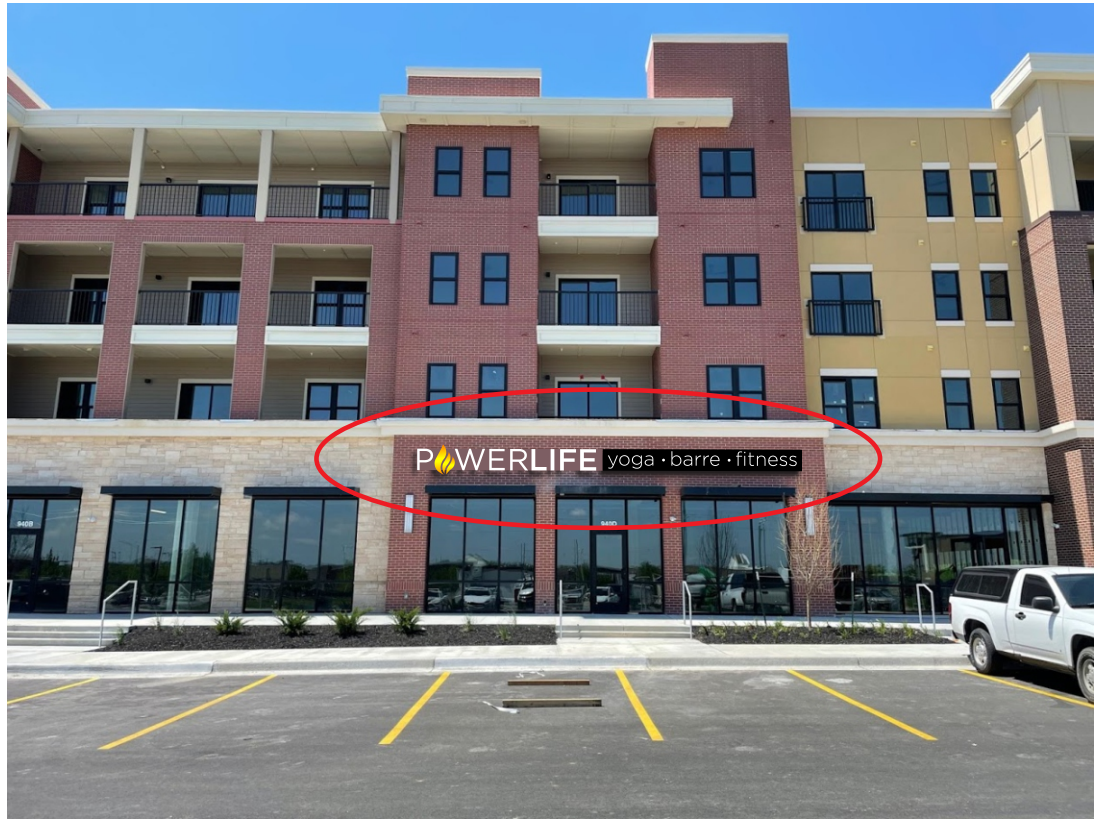


INDIVIDUAL ILLUMINATED LETTERS ON PANFACE BACKER

FABRICATE AND INSTALL LETTERS OF ALUMINUM AND ACRYLIC.
FACES TO BE WHITE ACRYLIC WITH VINYL APPLIED FIRST SURFACE.
TRIMCAP TO BE BLACK. RETURNS TO BE BLACK.
2" PANFACE BACKER BEHIND "POWERLIFE"
EXPOSED METAL SURFACES TO BE COATED WITH ACRYLIC POLYURETHANE.
INTERNAL ILLUMINATION TO BE WHITE LEDS.
SCALE = 3/8" = 1'

INSTALLATION INSTRUCTIONS


INSTALL SIGN ON FACADE AS SHOWN.
CENTERED LEFT TO RIGHT/TOP TO BOTTOM.
CONNECT TO ELECTRICAL SERVICE TO BE PROVIDED
BY OTHERS PRIOR TO INSTALL.

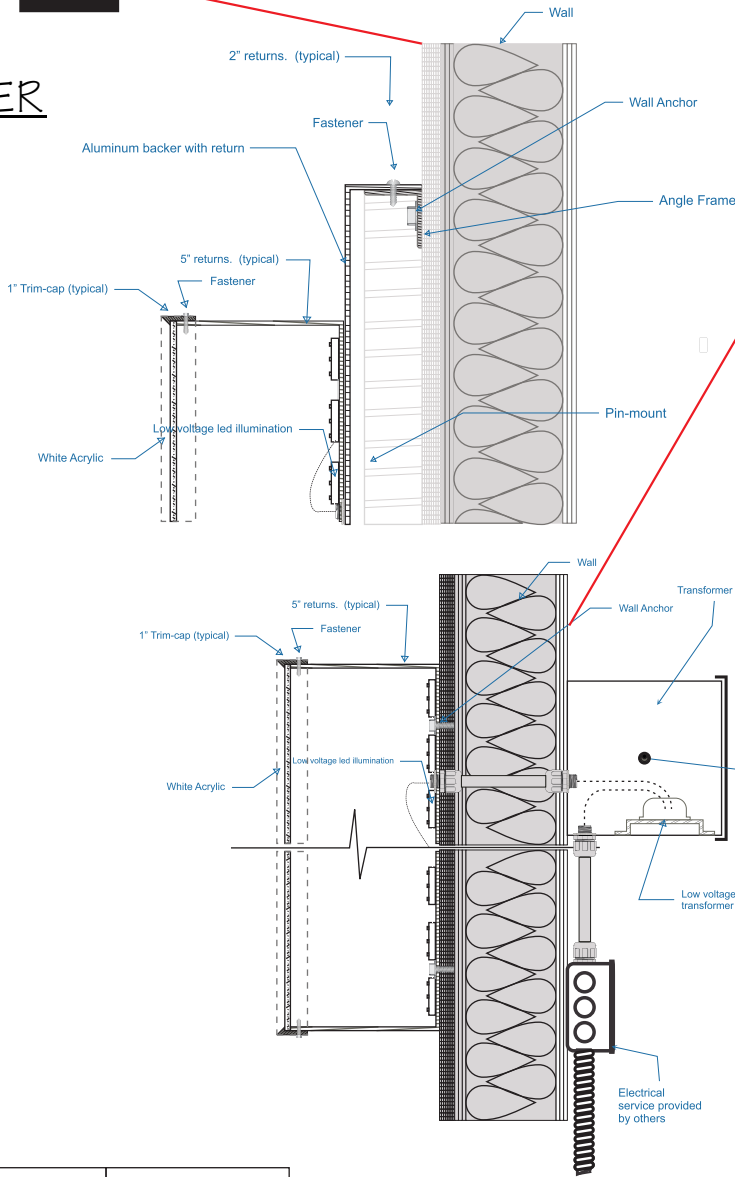

Sw7591 RED BARN	Backer
-----------------	--------

Computer generated colors are not a true match to any PMS, vinyl or paint.
Rendering shown is for concept only. Actual scale and placement shown are approximate.

LP 1100 Route 34 Aurora, Illinois 60503 630 898 5900 office 630 898 6091 fax	Prepared For: POWER LIFE YOGA	Address: 940 NW PRYOR RD	Drwg: 210626	Sheet: 3	Design Date: 5/19/2021	LANDLORD APPROVAL SIGNATURE	TITLE:
	Location Name:	City/State: LEE'S SUMMIT, MO	Rev 1: 6/4/2021 6/15/2021 7/15/2021				DATE:
			Rev 2:			PRINT	

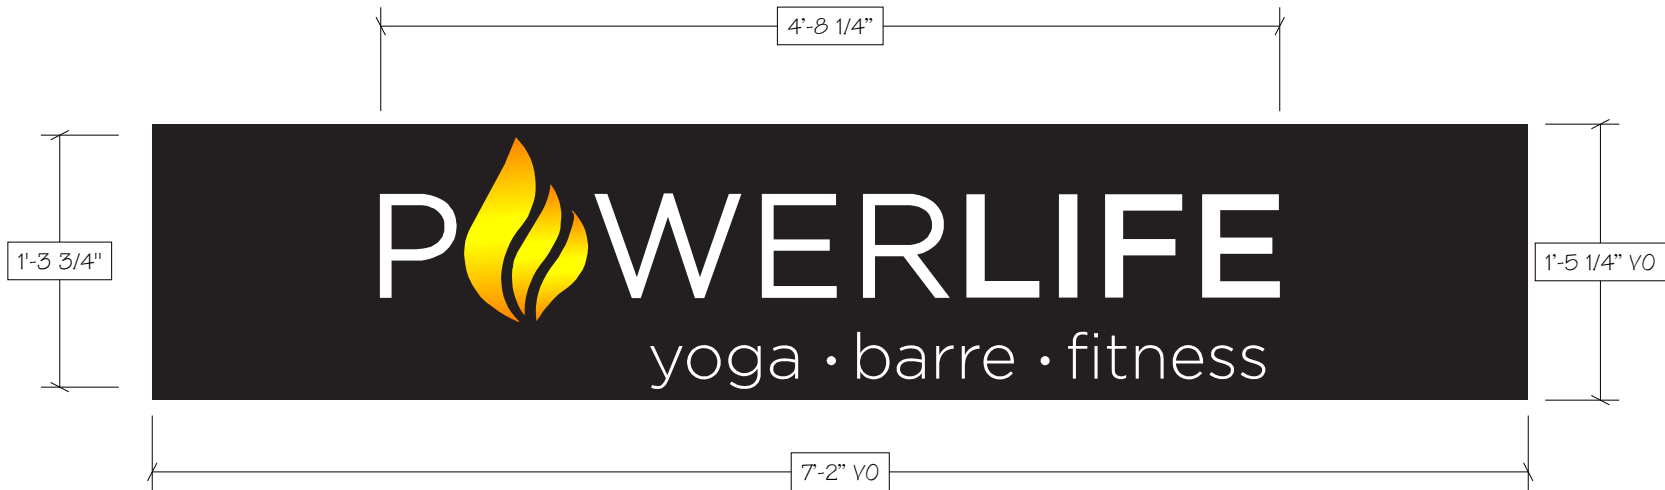

VINYL GRAPHICS - 2 REQUIRED
FABRICATE AND INSTALL TWO (2) VINYL GRAPHICS
FROM 3M PERFORMANCE VINYL.
SCALE = 1" = 1'

INSTALLATION INSTRUCTIONS

INSTALL VINYL GRAPHICS TO BLANK PANELS
1ST SURFACE.

VO: 17.25"H X 86"W
2" RETAINERS CENTER AND TOP
1" RETAINERS BOTTOM AND SIDES
D/S MONUMENT - PANELS ARE SAME SIZE ON BOTH SIDES



Computer generated colors are not a true match to any PMS, vinyl or paint.
Rendering shown is for concept only. Actual scale and placement shown are approximate.

1100 Route 34 Aurora, Illinois 60503 630 898 5900 office 630 898 6091 fax LP	Prepared For:	Address:	Drwg:	Sheet:	Design Date:	LANDLORD APPROVAL SIGNATURE	TITLE:
	POWER LIFE YOGA	940 NW PRYOR RD	210626	4	5/19/2021		
	Location Name:	City/State:	Rev 1:				
		LEE'S SUMMIT, MO	6/4/2021			PRINT	DATE:
			Rev 2:				