


ORDERED BY: TRUMARK HOMES
DESCRIPTION: LOT 1441, WINTERSET VALLEY 12TH PLAT IN LEE'S SUMMIT, MO
2924 NW THOREAU DRIVE

AS-GRADED PLOT PLAN per 7-160 IS
REQUIRED PRIOR TO OCCUPANCY

**RELEASE FOR
CONSTRUCTION
AS NOTED ON PLANS REVIEW**
Development Services
LEE'S SUMMIT, MISSOURI

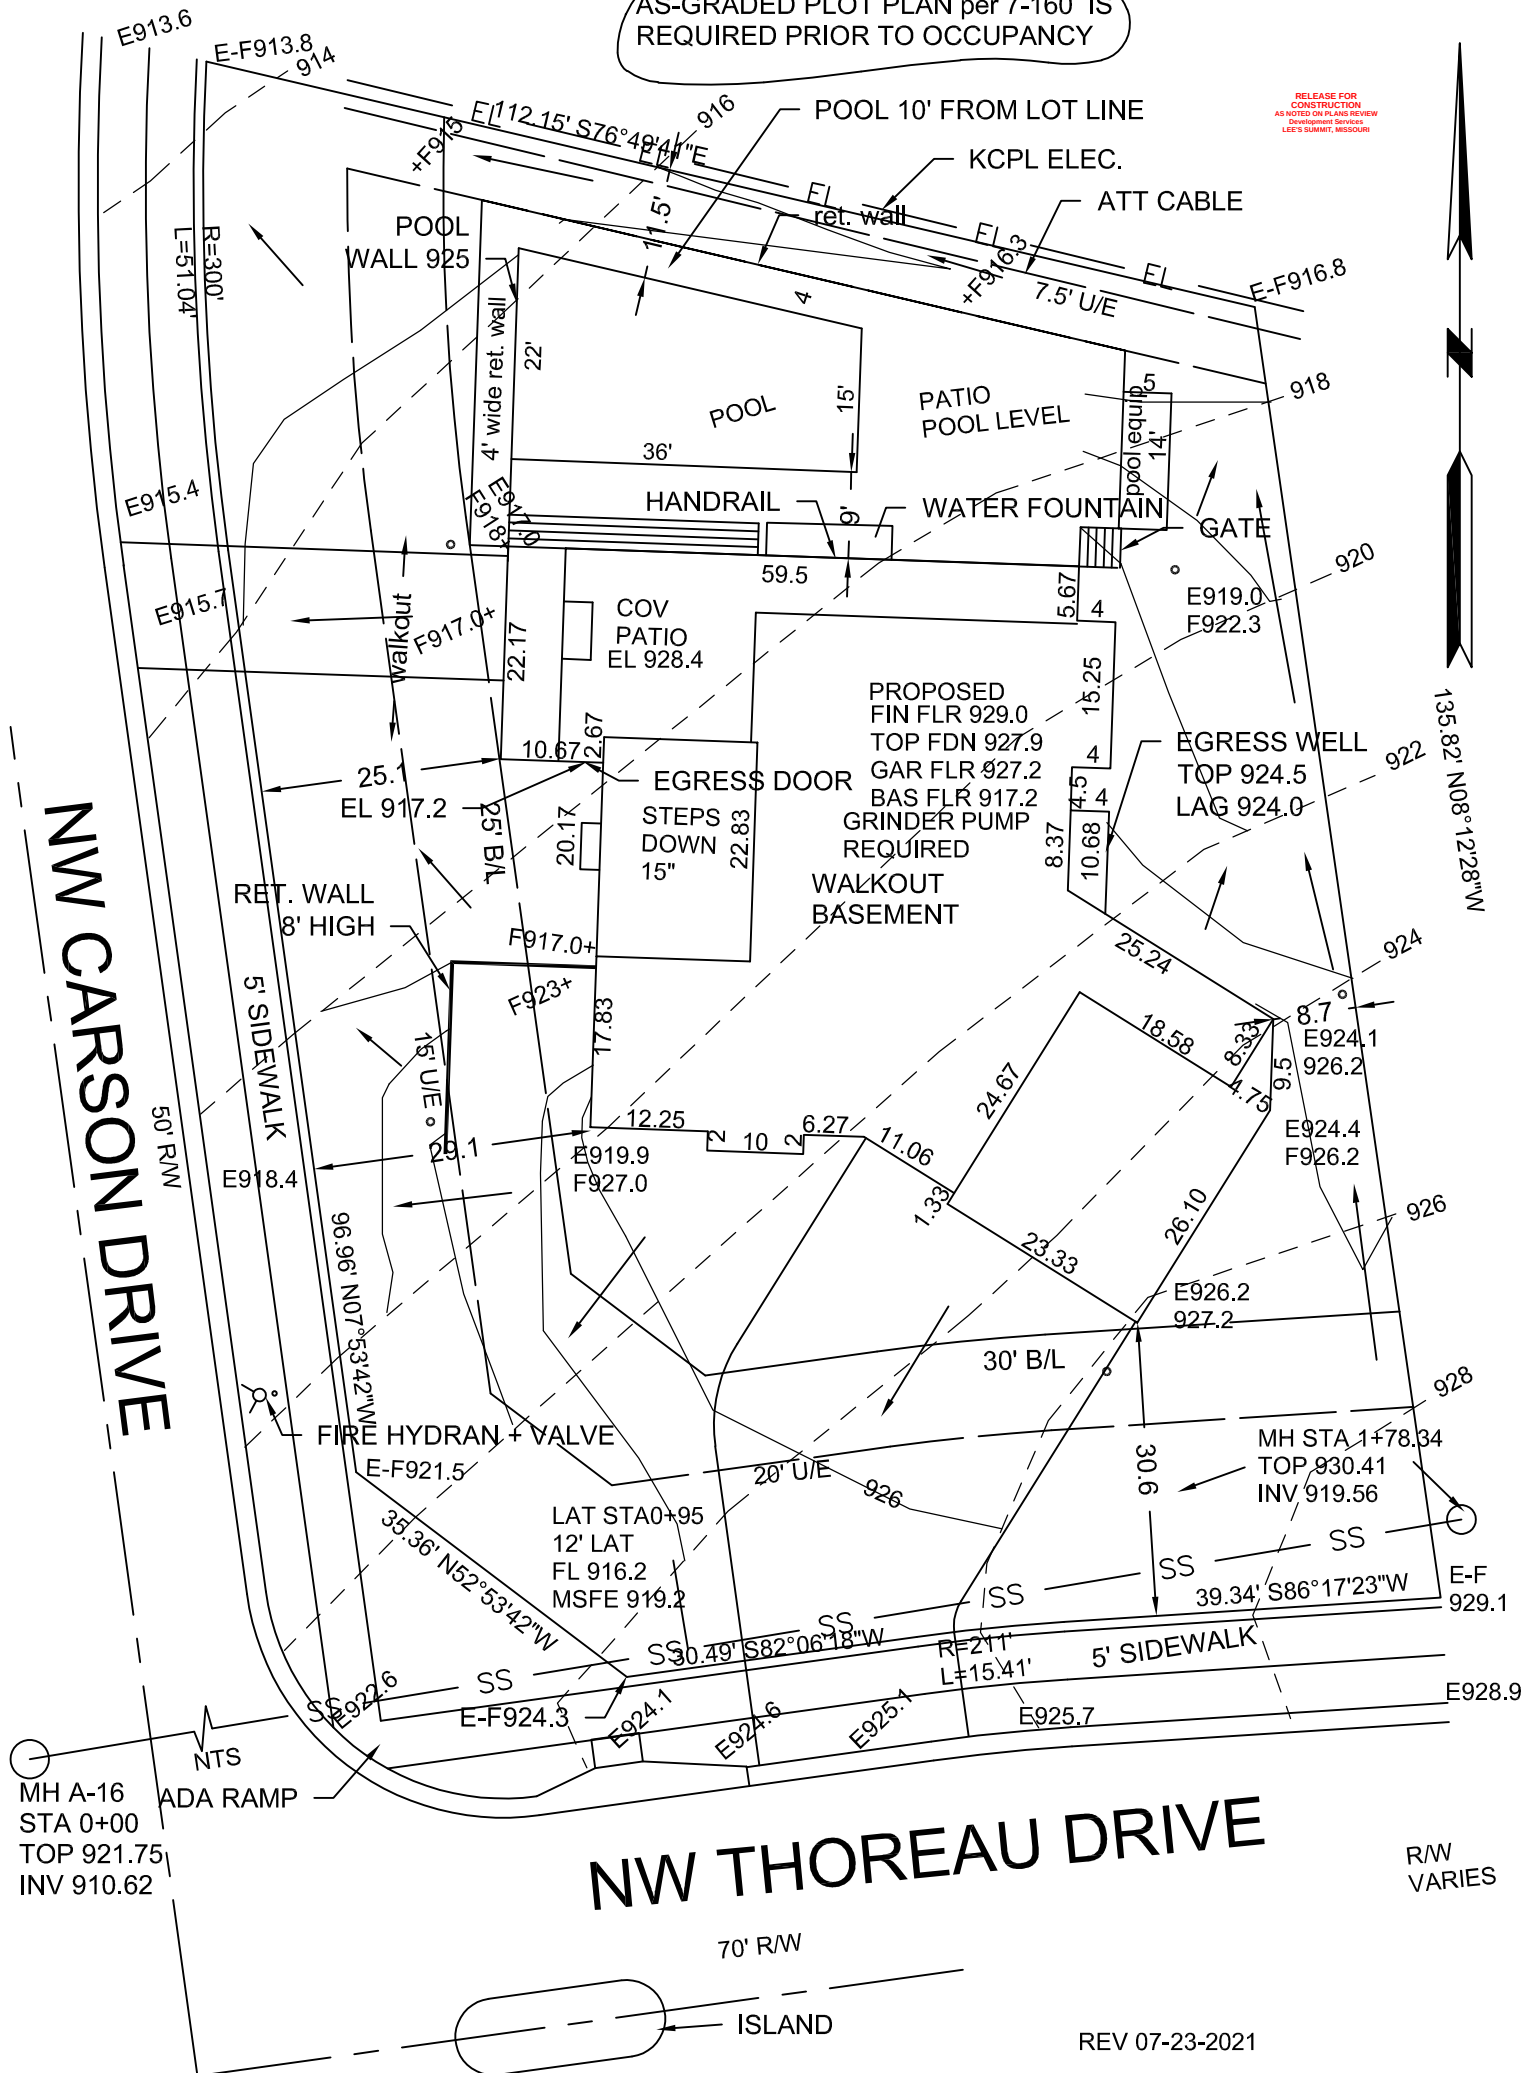

→ = DRAINAGE PATTERN

CONSTRUCTION ENGINEERING SERVICES, INC.

16810-C East 40 Highway
Independence, MO 64055

(816)478-2323

Fax (816)463-2257
eebodces@gmail.com

SCALE: 1" = 20'

DATE: 4/14/2020

JOB NO: 17020

LEE BODENHEIMER, L.S.
Professional Engineer - Land Surveyor

