
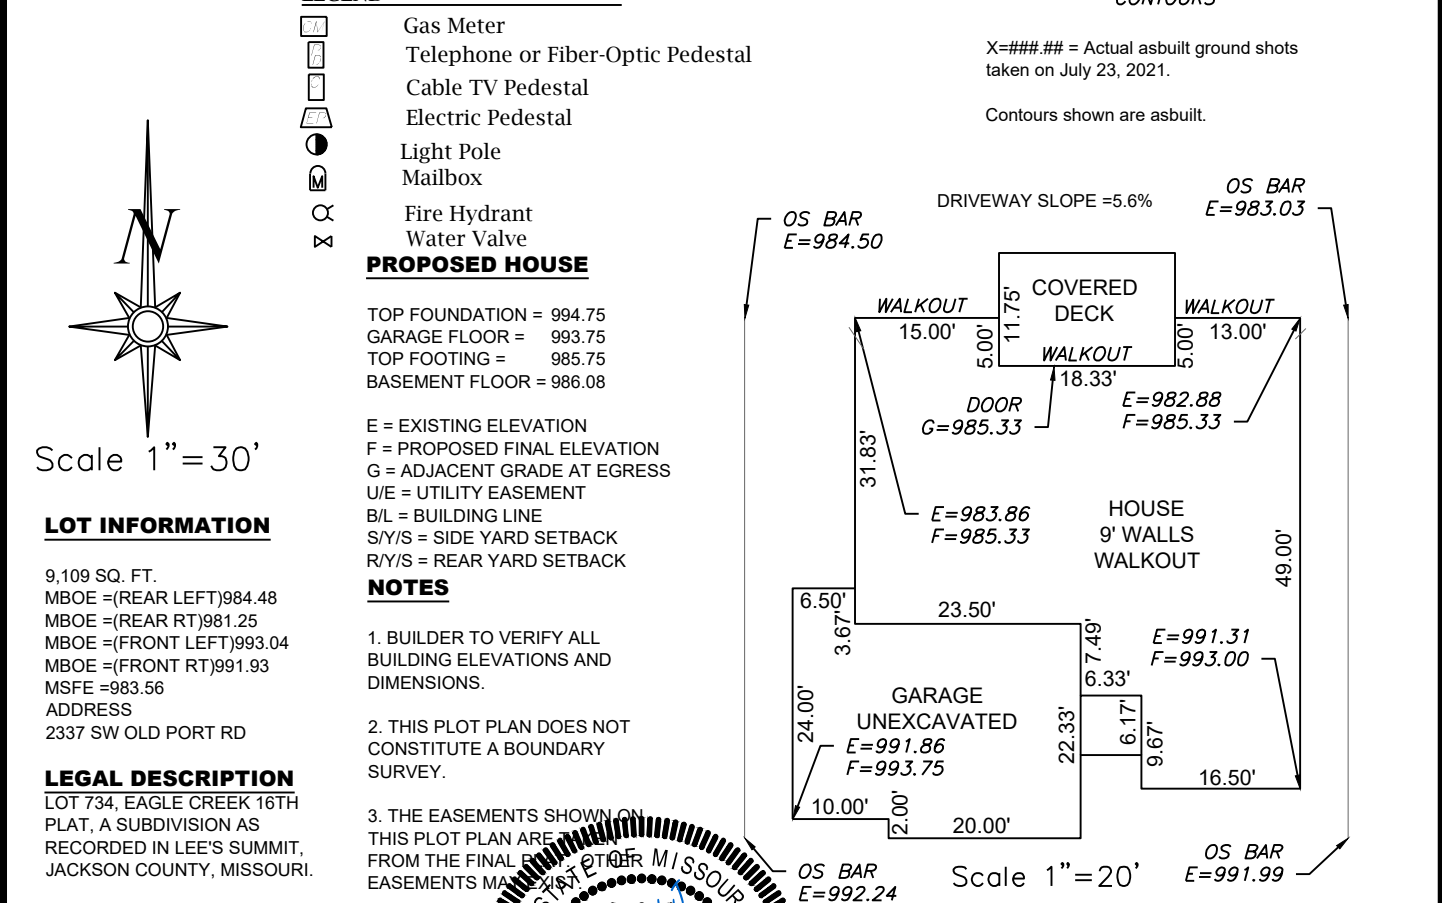


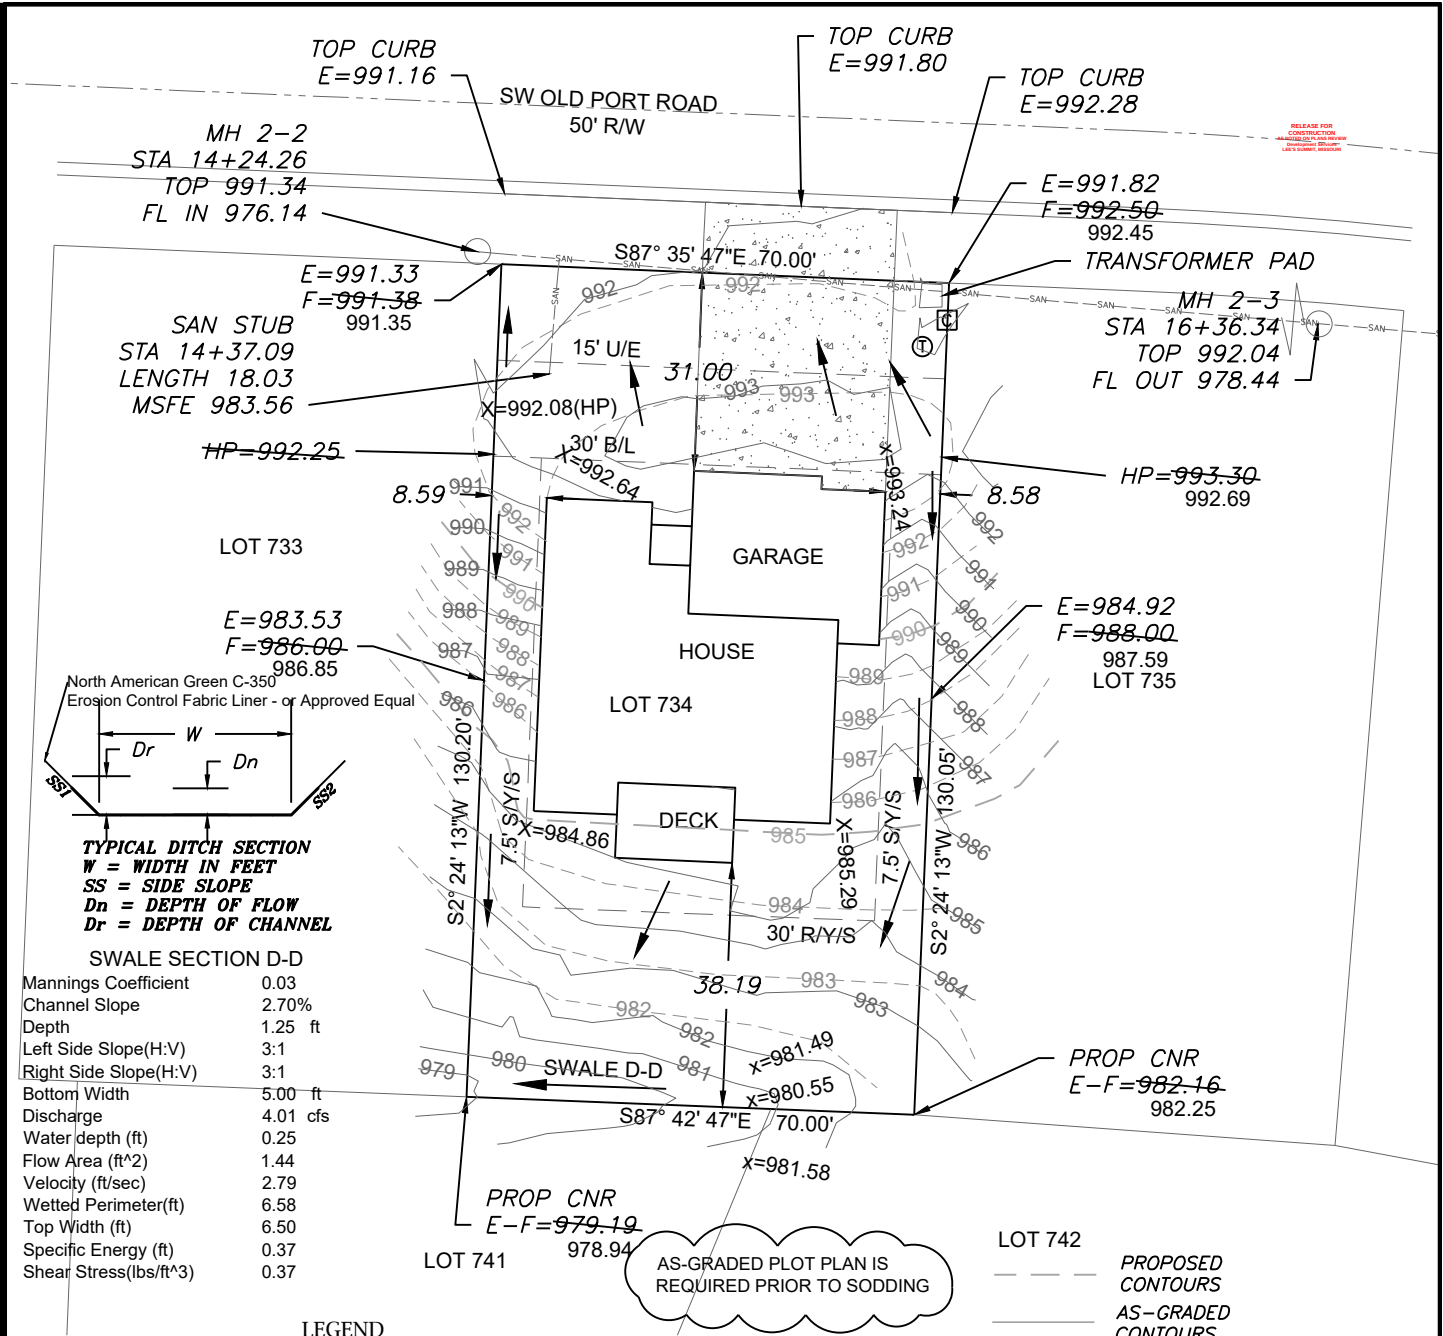

ENGINEERING SOLUTIONS
ENGINEERING & SURVEYING
50 SE 30TH STREET
LEE'S SUMMIT, MO 64082
P:(816) 623-9888 F:(816) 623-9849
WWW.ENGINEERINGSOLUTIONKCC.COM

AS-GRADED PLOT PLAN - LOT 734

EAGLE CREEK 16TH PLAT
LEE'S SUMMIT, JACKSON COUNTY, MISSOURI

IQ HOME BUILDERS
P.O. BOX 6423
LEE'S SUMMIT, MO 64064

PROJECT NO. 1 FILE NAME LOT 734, EAGLE CREEK DATE 8/6/20 SHEET 1 OF 1

Rev: