


CONSTRUCTION STAKE PLOT PLAN

ORDERED BY: PFEIFER HOMES

DESCRIPTION: LOT 79 WOODSIDE RIDGE 1ST PLAT
LOTS 1-143 & TRACTS A,B,C,D,E,F,G, and H
LEE'S SUMMIT, JACKSON COUNTY, MISSOURI
321 NW AMBERSHAM
NO DECK CONSTRUCTION WITHOUT A PERMIT
MBOE
LEFT REAR 955.5
RIGHT REAR 955.35
MBFE 957.81 E. 965.50

**RELEASE FOR
CONSTRUCTION**
AS NOTED ON PLANS REVIEW
Development Services
LEE'S SUMMIT, MISSOURI

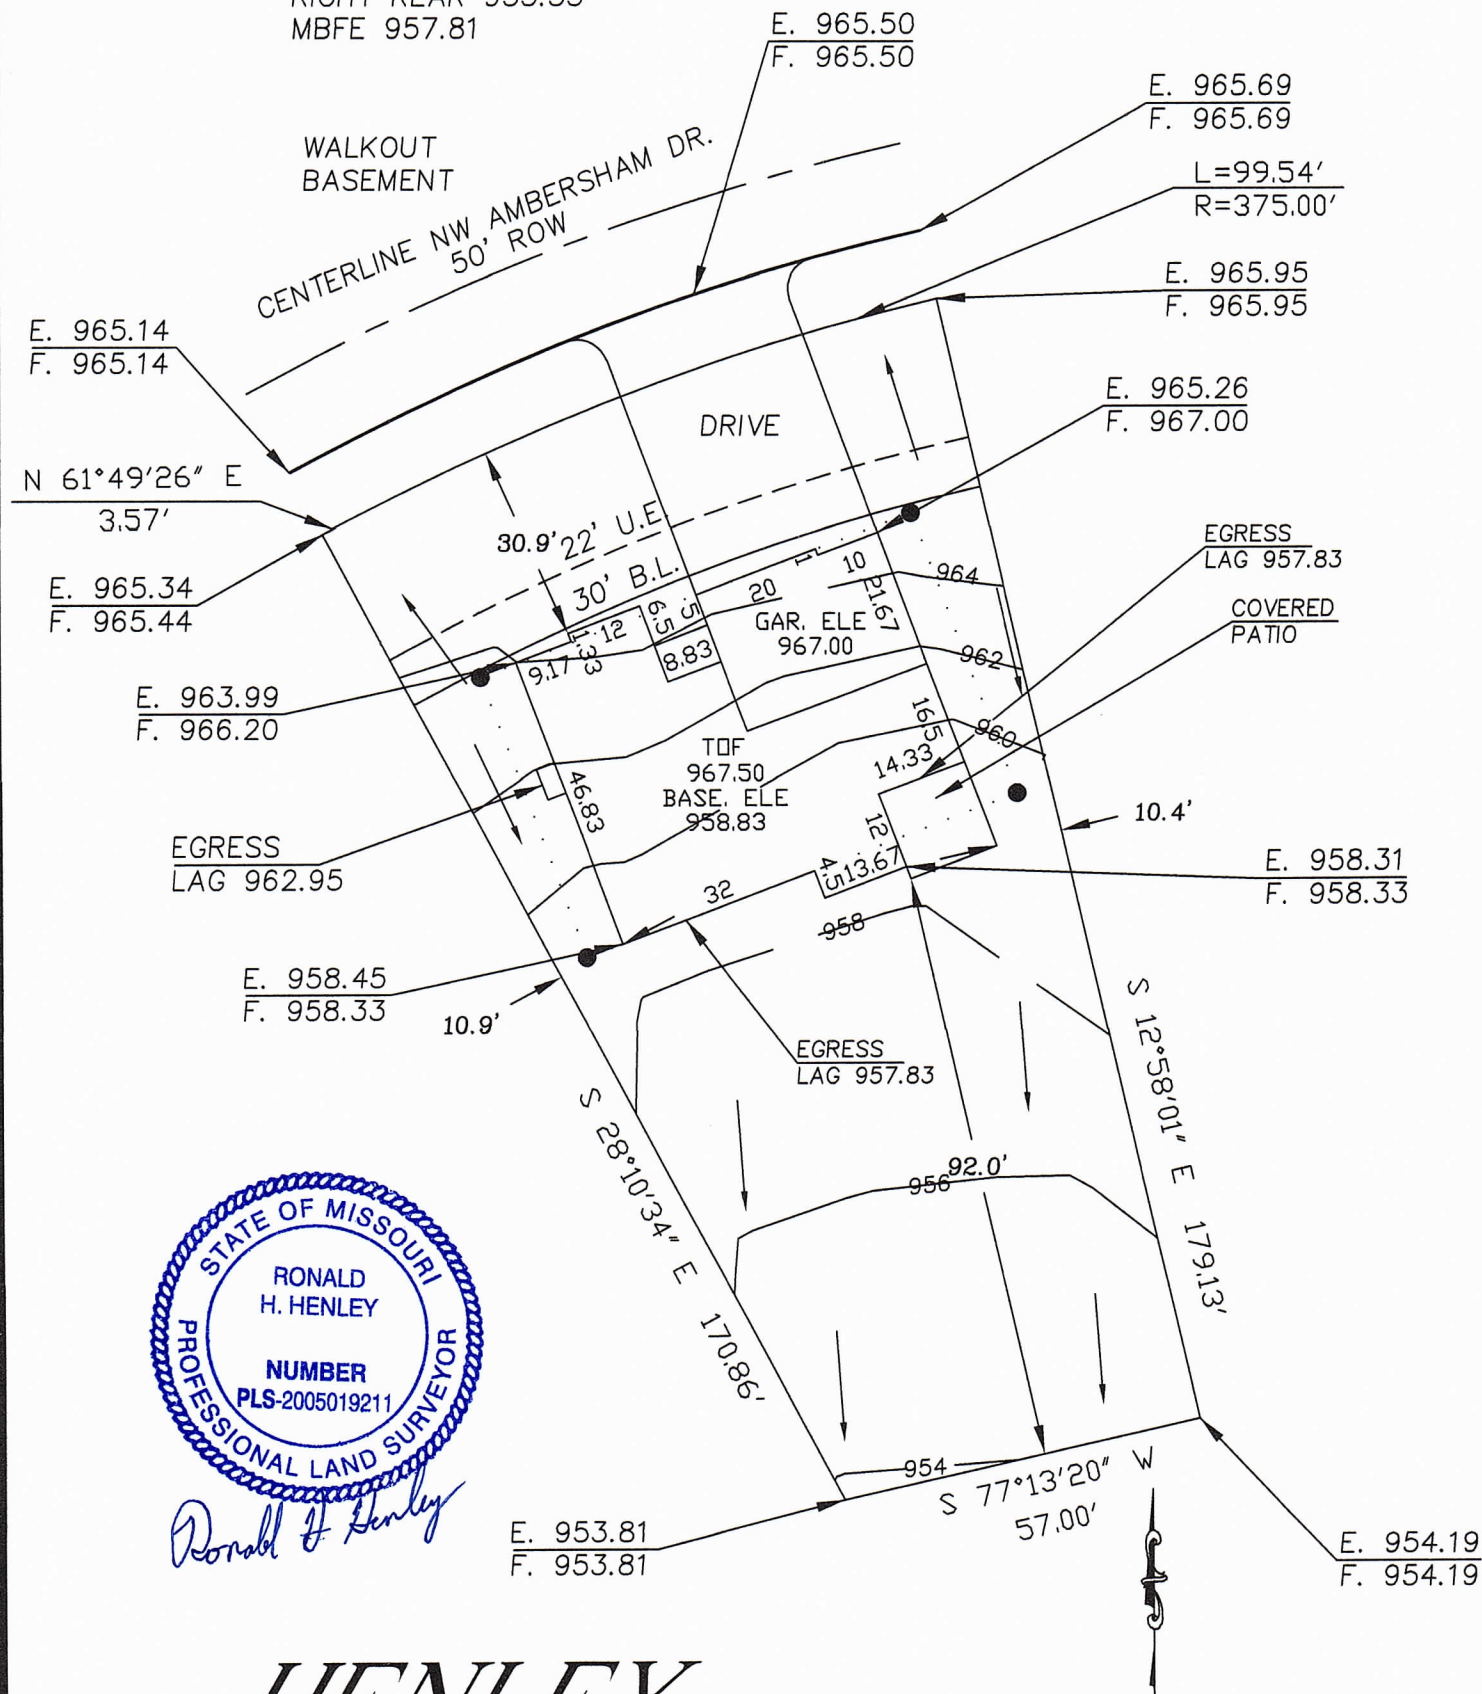

*HENLEY
SURVEY CO.*

PHONE: (816) 716-3254

This plot plan was prepared for use before and during foundation construction only. House staked as shown on plot plan. Contractor to check and verify house dimensions and elevations at job site. We are not responsible for unknown or platted easements of any kind unless we are furnished the description of said easements before the field work is performed. NOTE: Cuts shown hereon for excavation are a guide only. Final decision as to cuts and foundation height are to be made by builder on job site.

DIRECTION OF DRAINAGE



1" = 30' DATE: 7/10/21