
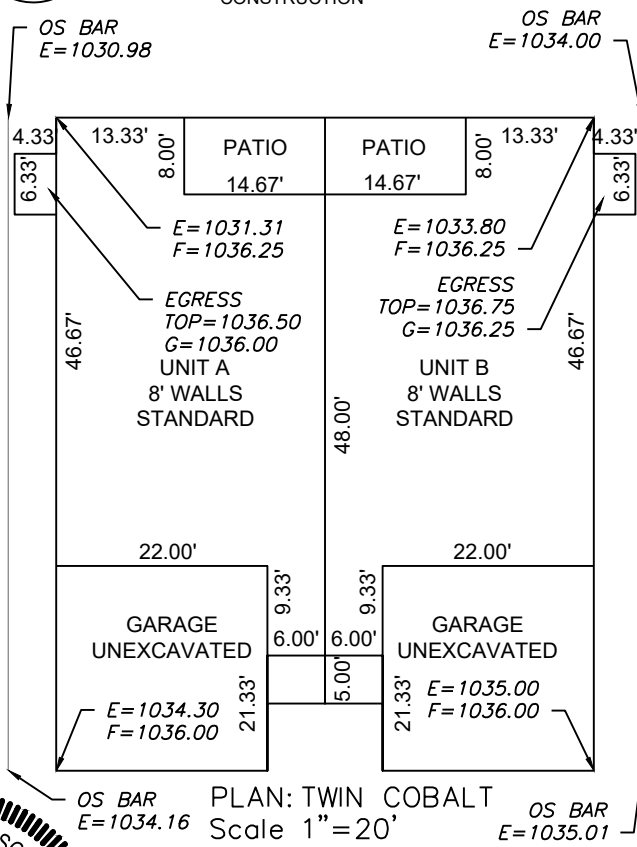


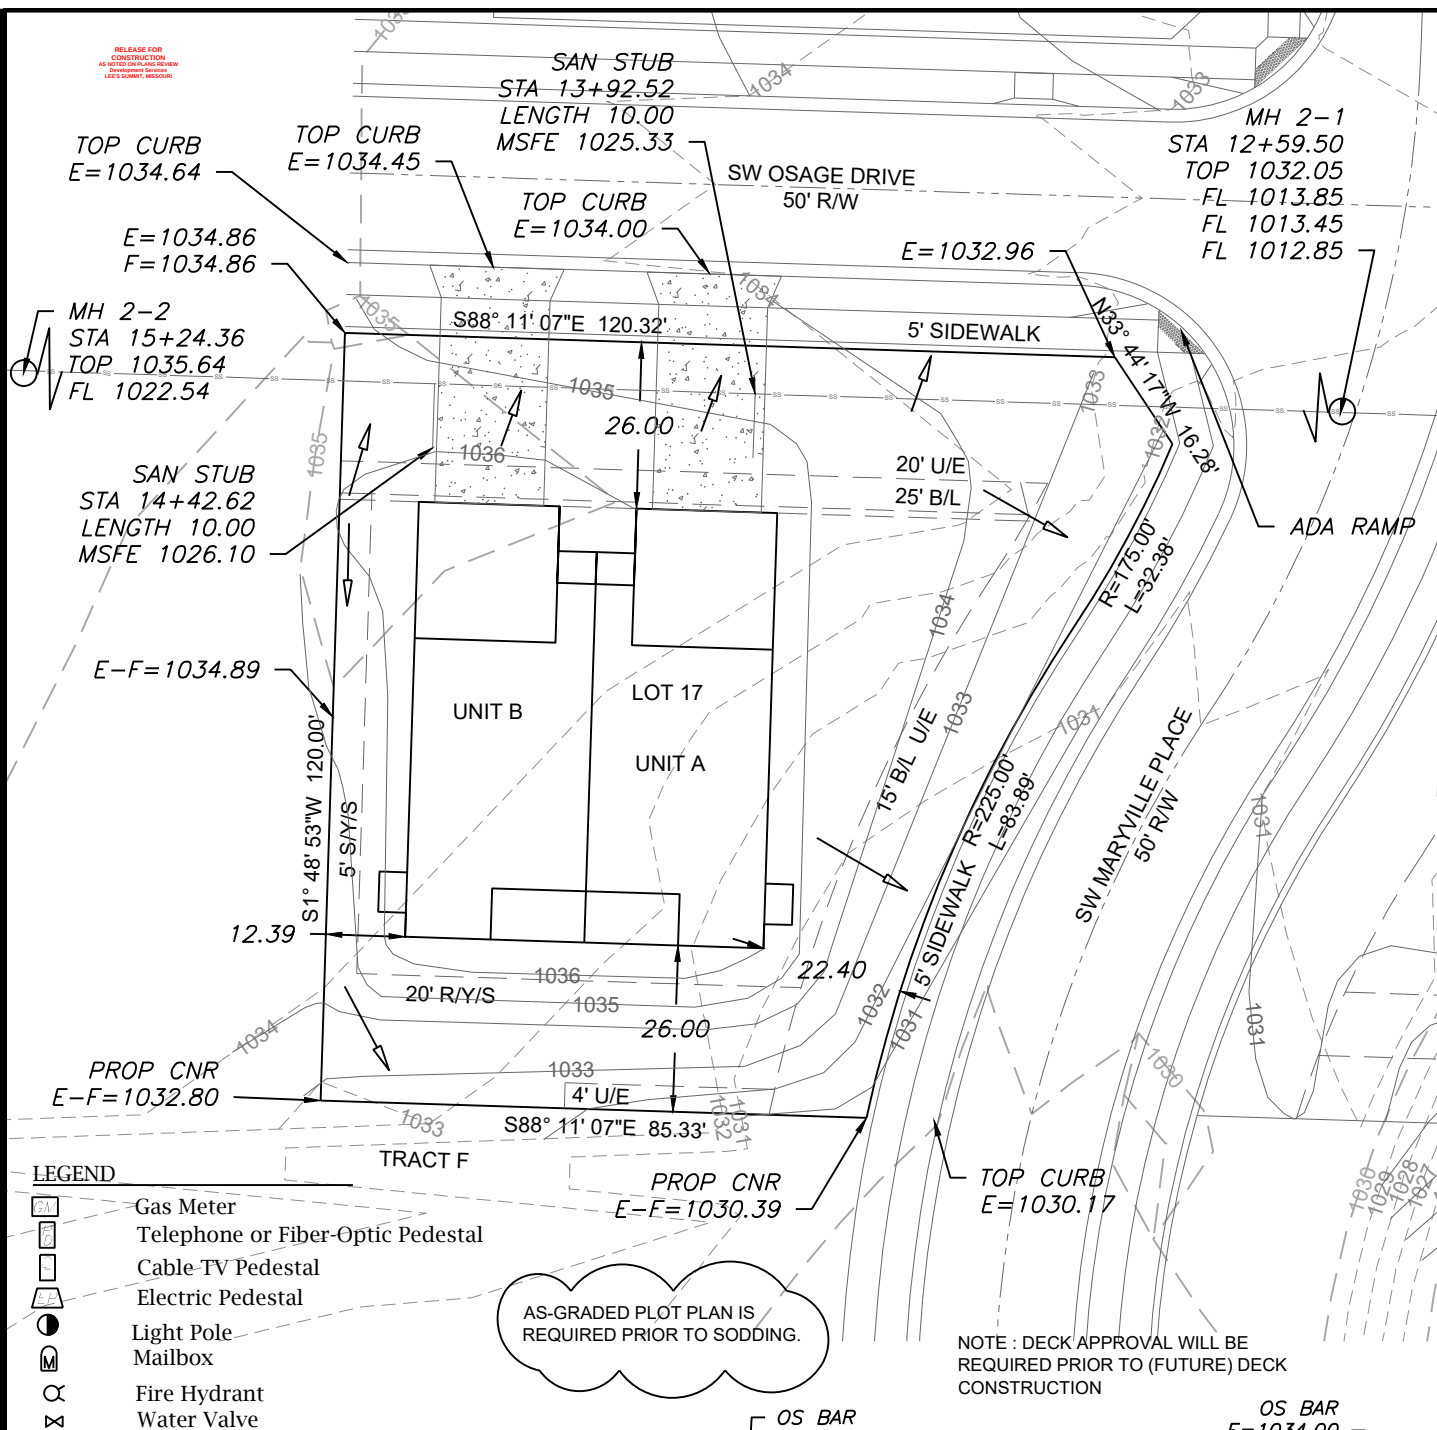

LOT INFORMATION

12,812 SQ. FT.
REAR LEFT MBOE=1031.82
REAR RIGHT MBOE= 1033.61
MSFE =1026.10
MSFE=1025.33
ADDRESS
2105 SW OSAGE DR.
2103 SW OSAGE DR.

LEGAL DESCRIPTION

LOT 17, OSAGE FIRST PLAT, A
SUBDIVISION AS RECORDED IN
LEE'S SUMMIT, JACKSON
COUNTY, MISSOURI.

ENGINEERING SOLUTIONS
ENGINEERING & SURVEYING
50 SE 30TH STREET
LEE'S SUMMIT, MO 64082
P:(816) 623-9888 F:(816)623-9849
WWW.ENGINEERINGSOLUTIONKCC.COM

STATE OF MISSOURI
MATTHEW J. SCHLICHT
NUMBER
PE-2006019708
8/27/2021
PROFESSIONAL ENGINEER

PLOT PLAN - LOT 17

OSAGE FIRST PLAT
LEE'S SUMMIT, JACKSON COUNTY, MISSOURI

CLOVER & HIVE
120 SE 30TH STREET
LEE'S SUMMIT, MO 64082

PROJECT NO.	FILE NAME	DATE	SHEET	OF
1	LOT 16, 17, 18, 19, OSAGE	6/17/21	1	1

Rev:

THIS DRAWING IS NOT VALID UNLESS THE SIGNATURE, DATE AND SEAL OF THE ENGINEER WHO SUPERVISED THE PREPARATION OF THIS DRAWING HAS BEEN AFFIXED HERETO.