


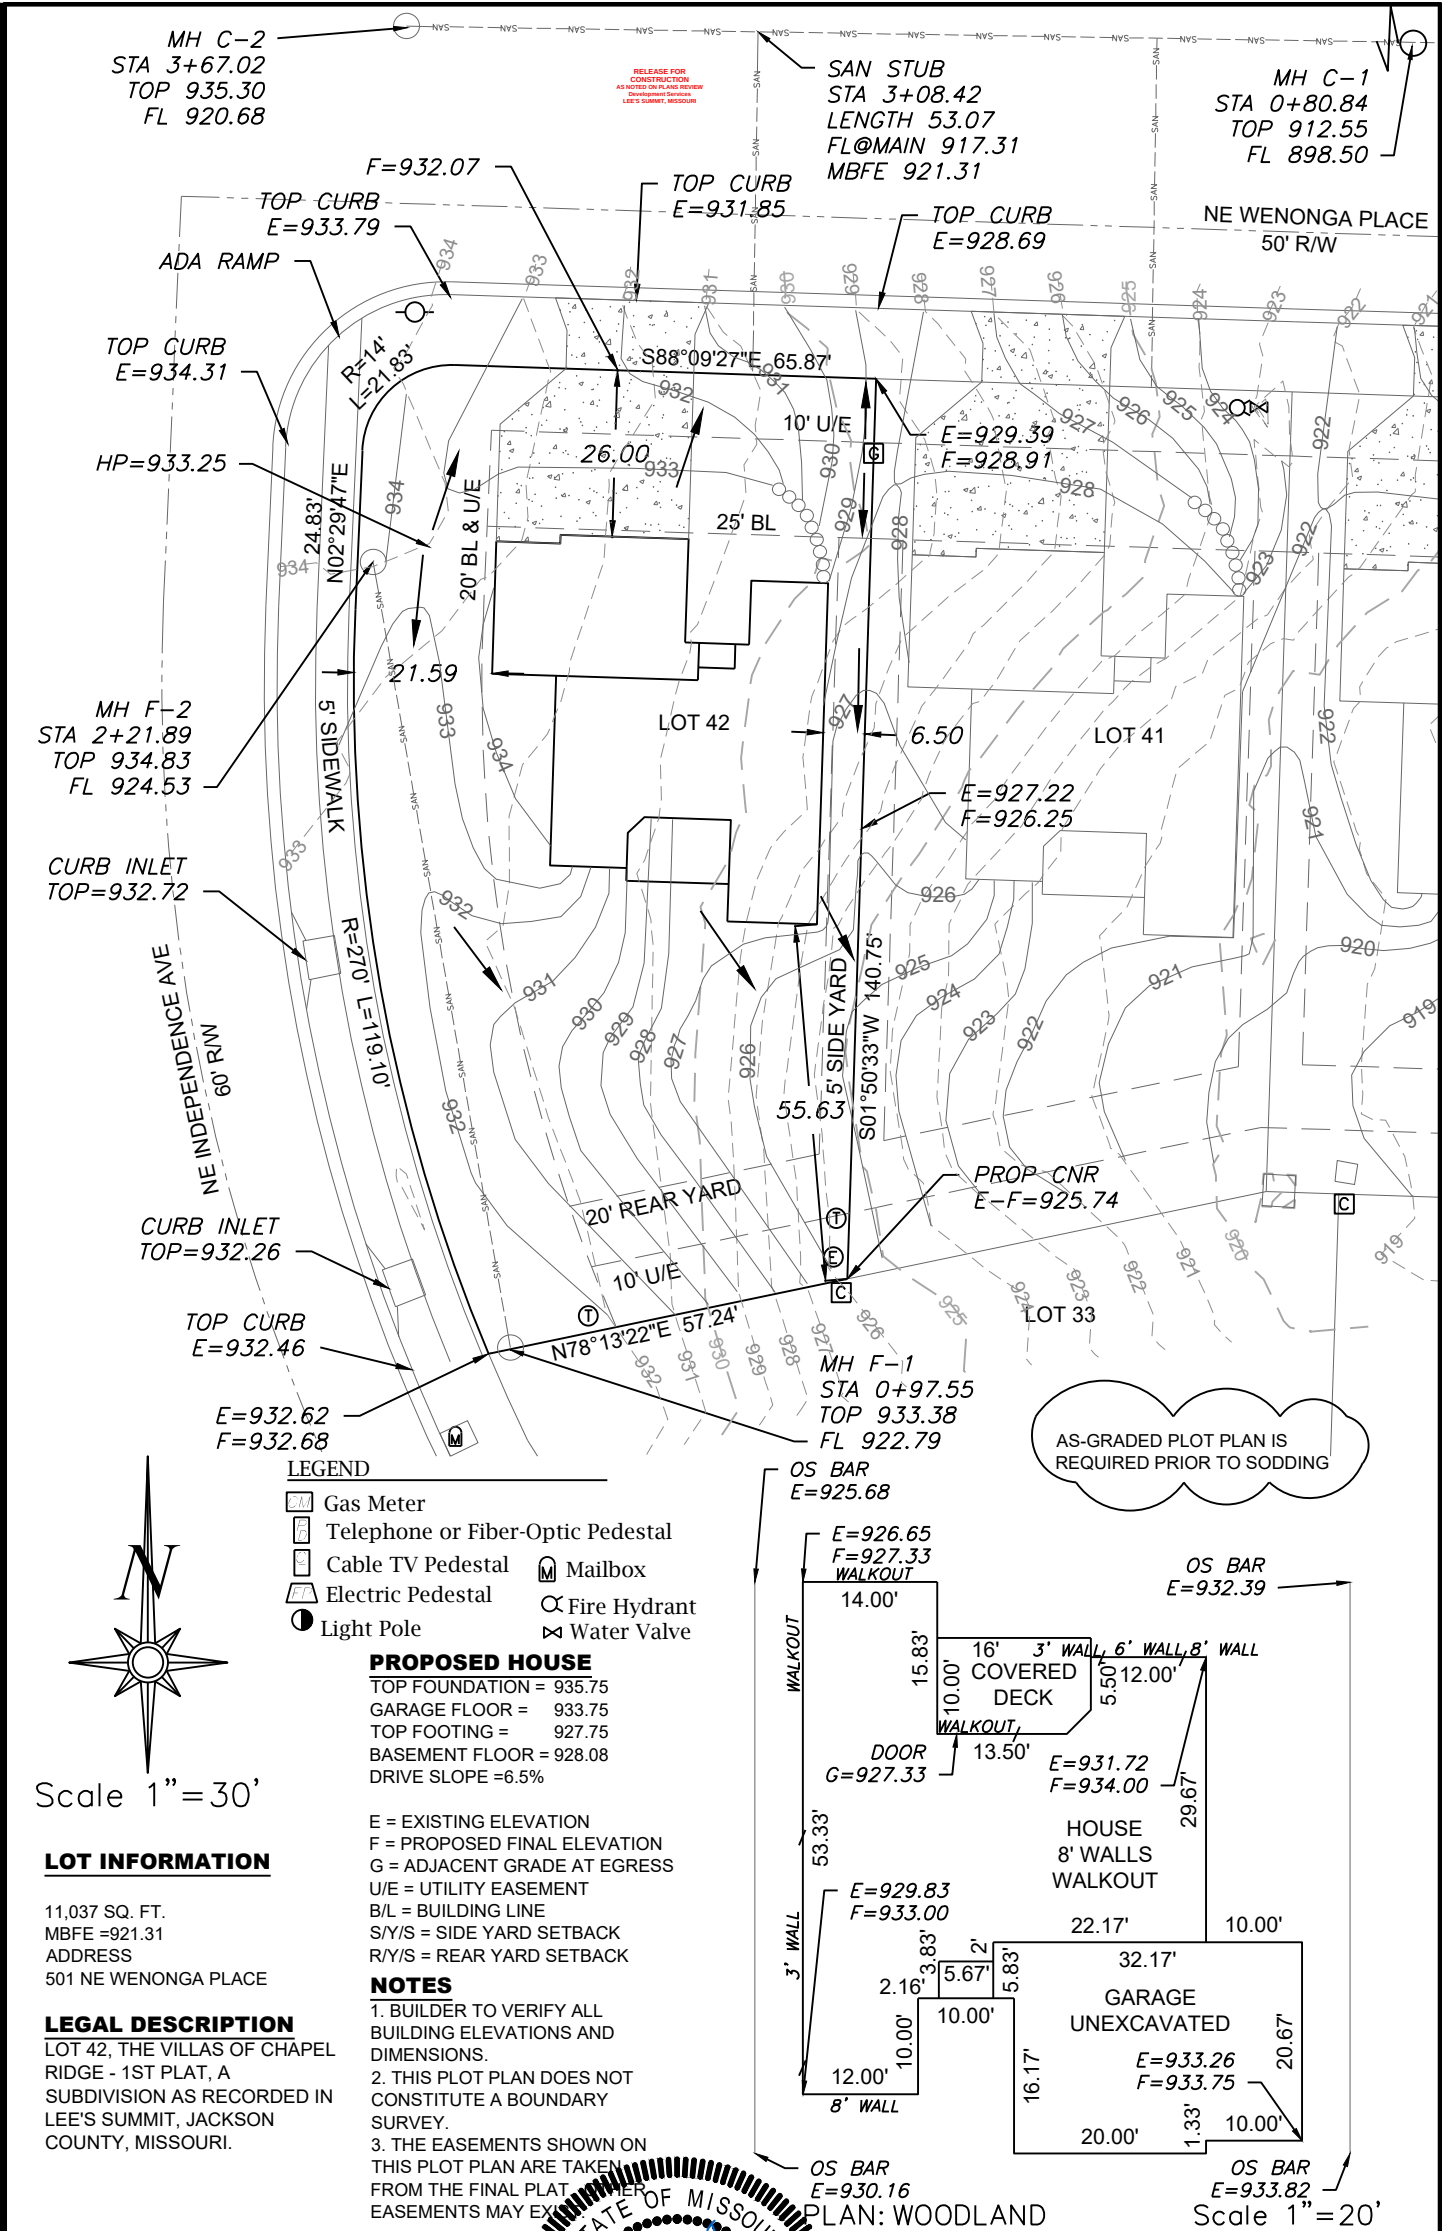

LOT INFORMATION

11,037 SQ. FT.
MBFE = 921.31
ADDRESS
501 NE WENONGA PLACE

LEGAL DESCRIPTION

LOT 42, THE VILLAS OF CHAPEL RIDGE - 1ST PLAT, A SUBDIVISION AS RECORDED IN LEE'S SUMMIT, JACKSON COUNTY, MISSOURI.

PLOT PLAN - LOT 42

THE VILLAS OF CHAPEL RIDGE - 1ST PLAT
LEE'S SUMMIT, JACKSON COUNTY, MISSOURI

CLASSIC DESIGN HOMES LLC
909 SE SCARLET CT
BLUE SPRINGS, MO 64014

PROJECT NO.	FILE NAME	DATE	SHEET	OF
1	LOT 40, 41 & 42, VILLAS OF CHAPEL RIDGE	7/16/2021	1	1

ENGINEERING SOLUTIONS
ENGINEERING & SURVEYING
50 SE 30TH STREET
LEE'S SUMMIT, MO 64082
P: (816) 623-9888 F: (816) 623-9849
WWW.ENGINEERINGSOLUTIONKCC.COM

STATE OF MISSOURI
MATTHEW J. SCHLICK
PROFESSIONAL ENGINEER
PE-2006019708
8/17/2021

THIS DRAWING IS NOT VALID UNLESS THE SIGNATURE, DATE AND SEAL OF THE ENGINEER WHO SUPERVISED THE PREPARATION OF THIS DRAWING HAS BEEN AFFIXED HERETO.