


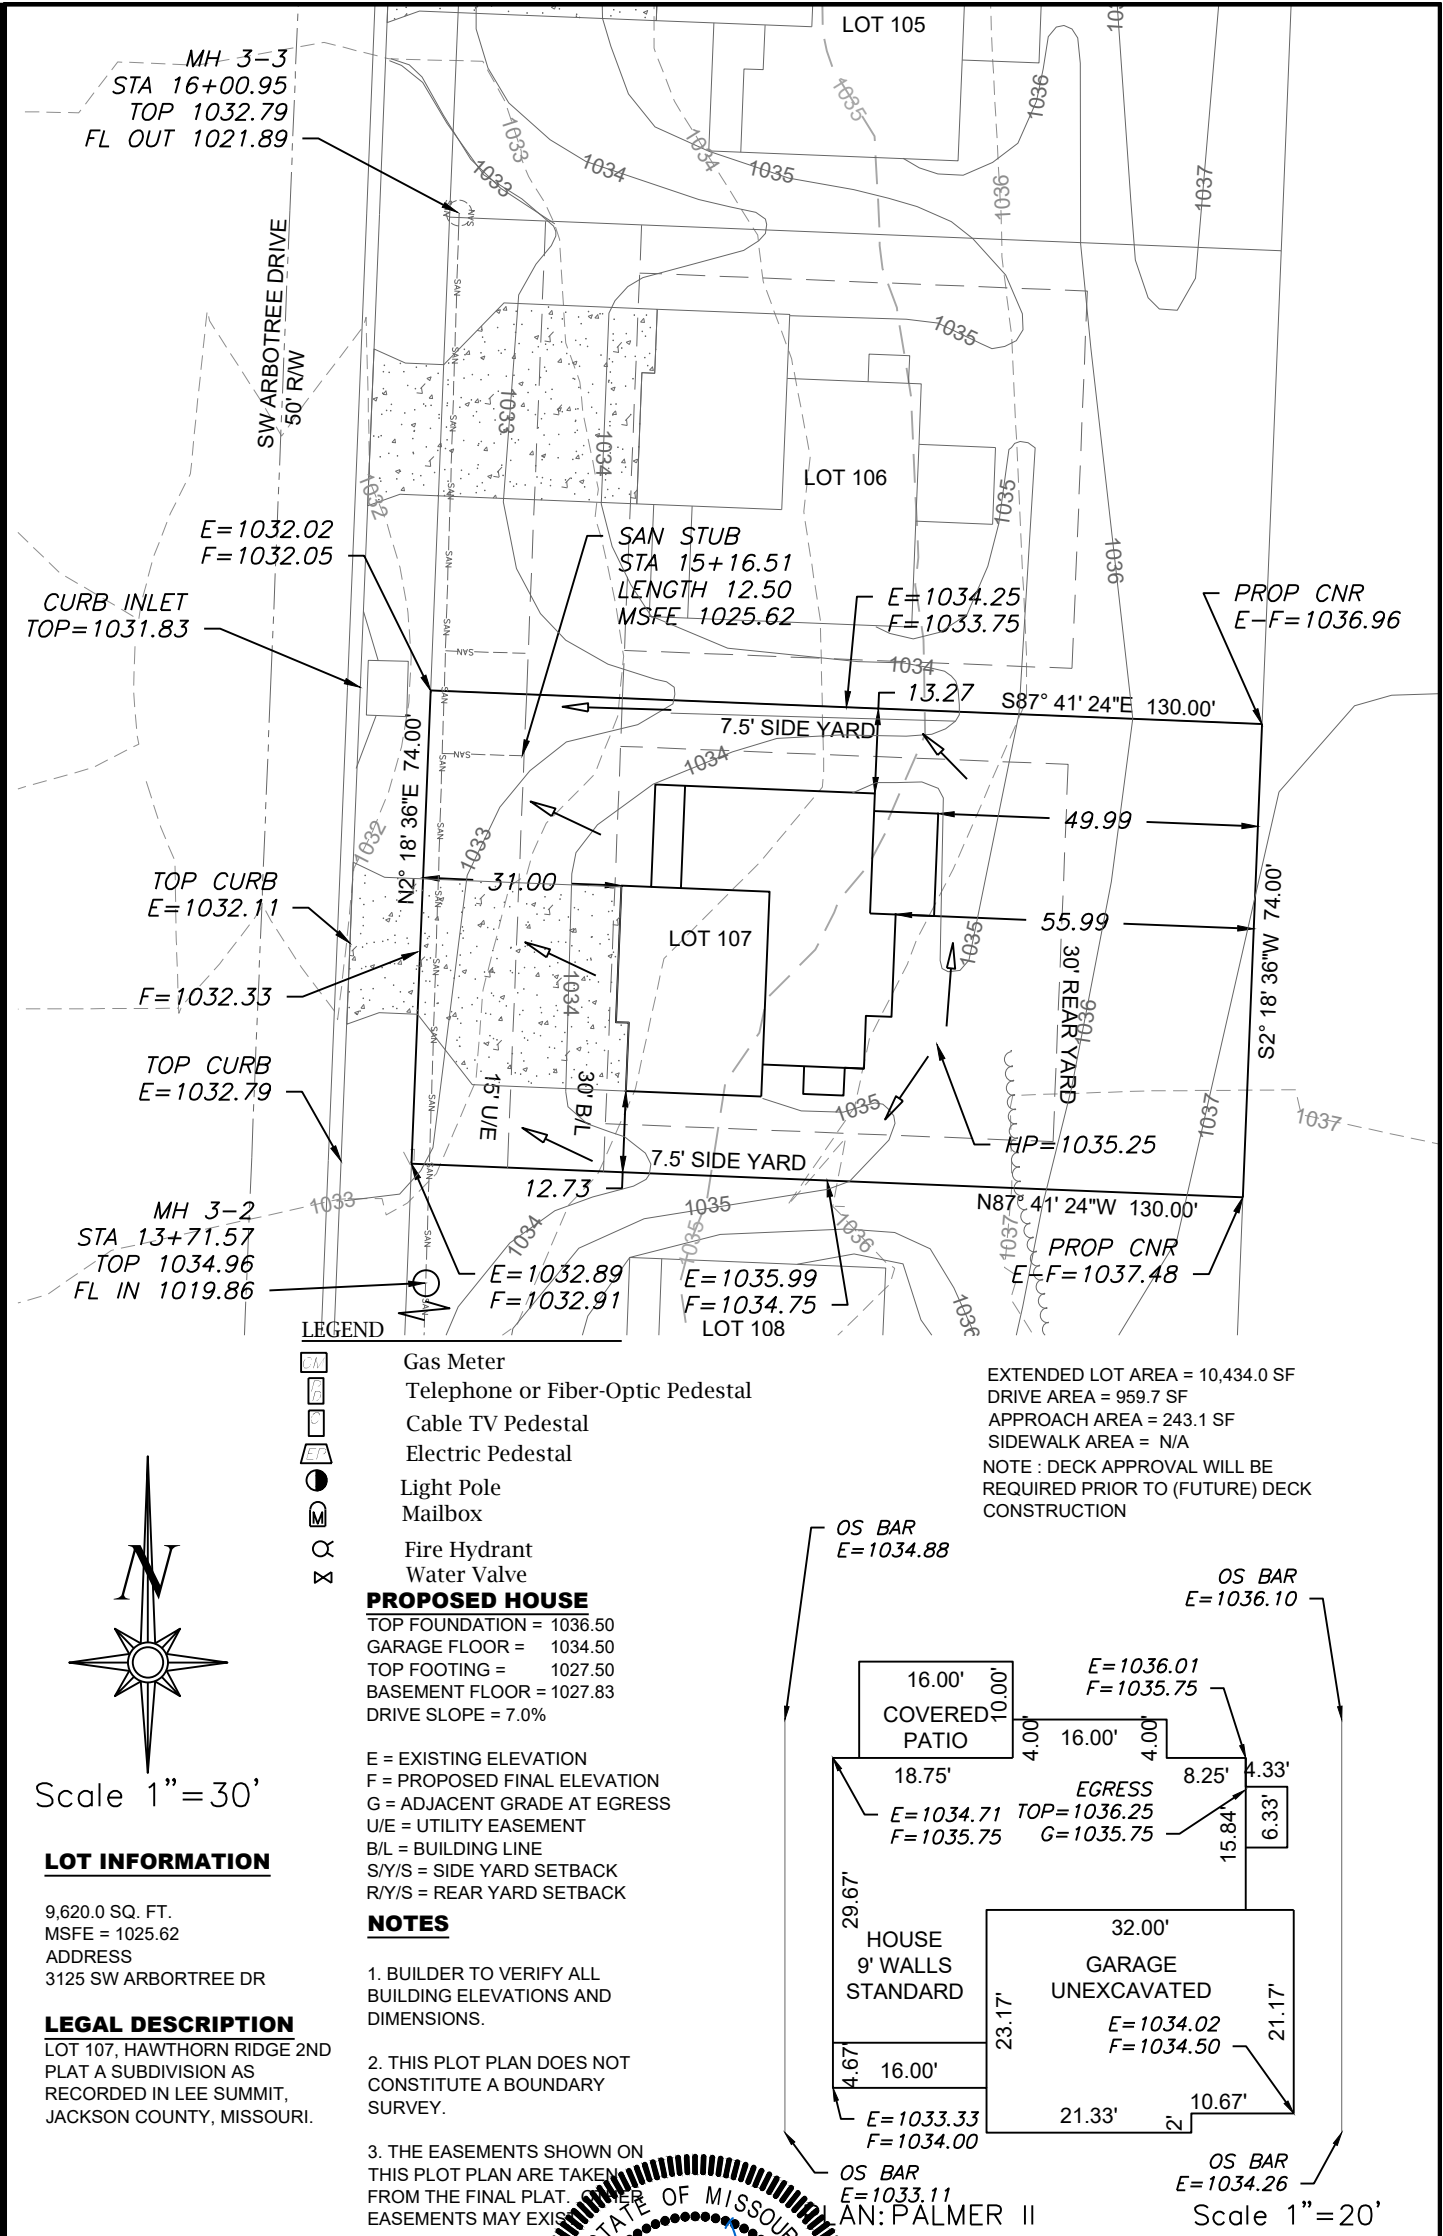

LOT INFORMATION


9,620.0 SQ. FT.
MSFE = 1025.62
ADDRESS
3125 SW ARBORTREE DR

LEGAL DESCRIPTION

LOT 107, HAWTHORN RIDGE 2ND PLAT A SUBDIVISION AS RECORDED IN LEE SUMMIT, JACKSON COUNTY, MISSOURI.

ENGINEERING SOLUTIONS
ENGINEERING & SURVEYING
50 SE 30TH STREET
LEE'S SUMMIT, MO 64082
P:(816) 623-9888 F:(816) 623-9849
WWW.ENGINEERINGSOLUTIONKCC.COM

THIS DRAWING IS NOT VALID UNLESS THE SIGNATURE, DATE AND SEAL OF THE ENGINEER WHO SUPERVISED THE PREPARATION OF THIS DRAWING HAS BEEN AFFIXED HERETO.

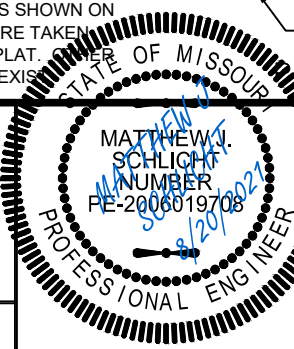

PLOT PLAN - LOT 107

HAWTHORN RIDGE 2ND PLAT
LEE SUMMIT, JACKSON COUNTY, MISSOURI

SUMMIT HOMES
120 SE 30TH STREET
LEE SUMMIT, MO, 64082

PROJECT NO.	FILE NAME	DATE	SHEET	OF
1	LOT 107, HAWTHORN RIDGE	7/14/2021	1	1