
[illegible]

- | | |
|---|---|
| 2 | 1 |
| <p>General Notes (Exterior Enclosure):</p> <ol style="list-style-type: none"> 1. ALL OPENINGS, FLASHING, COUNTER FLASHING, AND EXPANSION JOINTS SHALL BE WATERTIGHT. 2. ALL OPEN JOINTS, PENETRATIONS, AND OTHER OPENINGS IN THE ENVELOPE SHALL BE SEALED, GASKETED, OR WEATHER-STRIPPED TO LIMIT AIR LEAKAGE. 3. PROVIDE MOLD RESISTANT GYPSUM BOARD AT ALL EXTERIOR WALLS. | |
| <p>General Notes (Windows):</p> <ol style="list-style-type: none"> 1. ALL EXTERIOR GLAZING SHALL BE SCHEDULED IN PROJECT MANUAL. 2. CONTRACTOR TO COORDINATE SILL HEIGHTS AND FIELD VERIFY ALL CORNER CONDITIONS WITH ELEVATIONS AND WALL SECTIONS. 3. CONTRACTOR TO VERIFY ALL WINDOW COUNTS AND TYPES. 4. PROVIDE SAFETY GLAZING IN ALL OPERABLE OR FIXED PANELS WHERE REQUIRED. | |

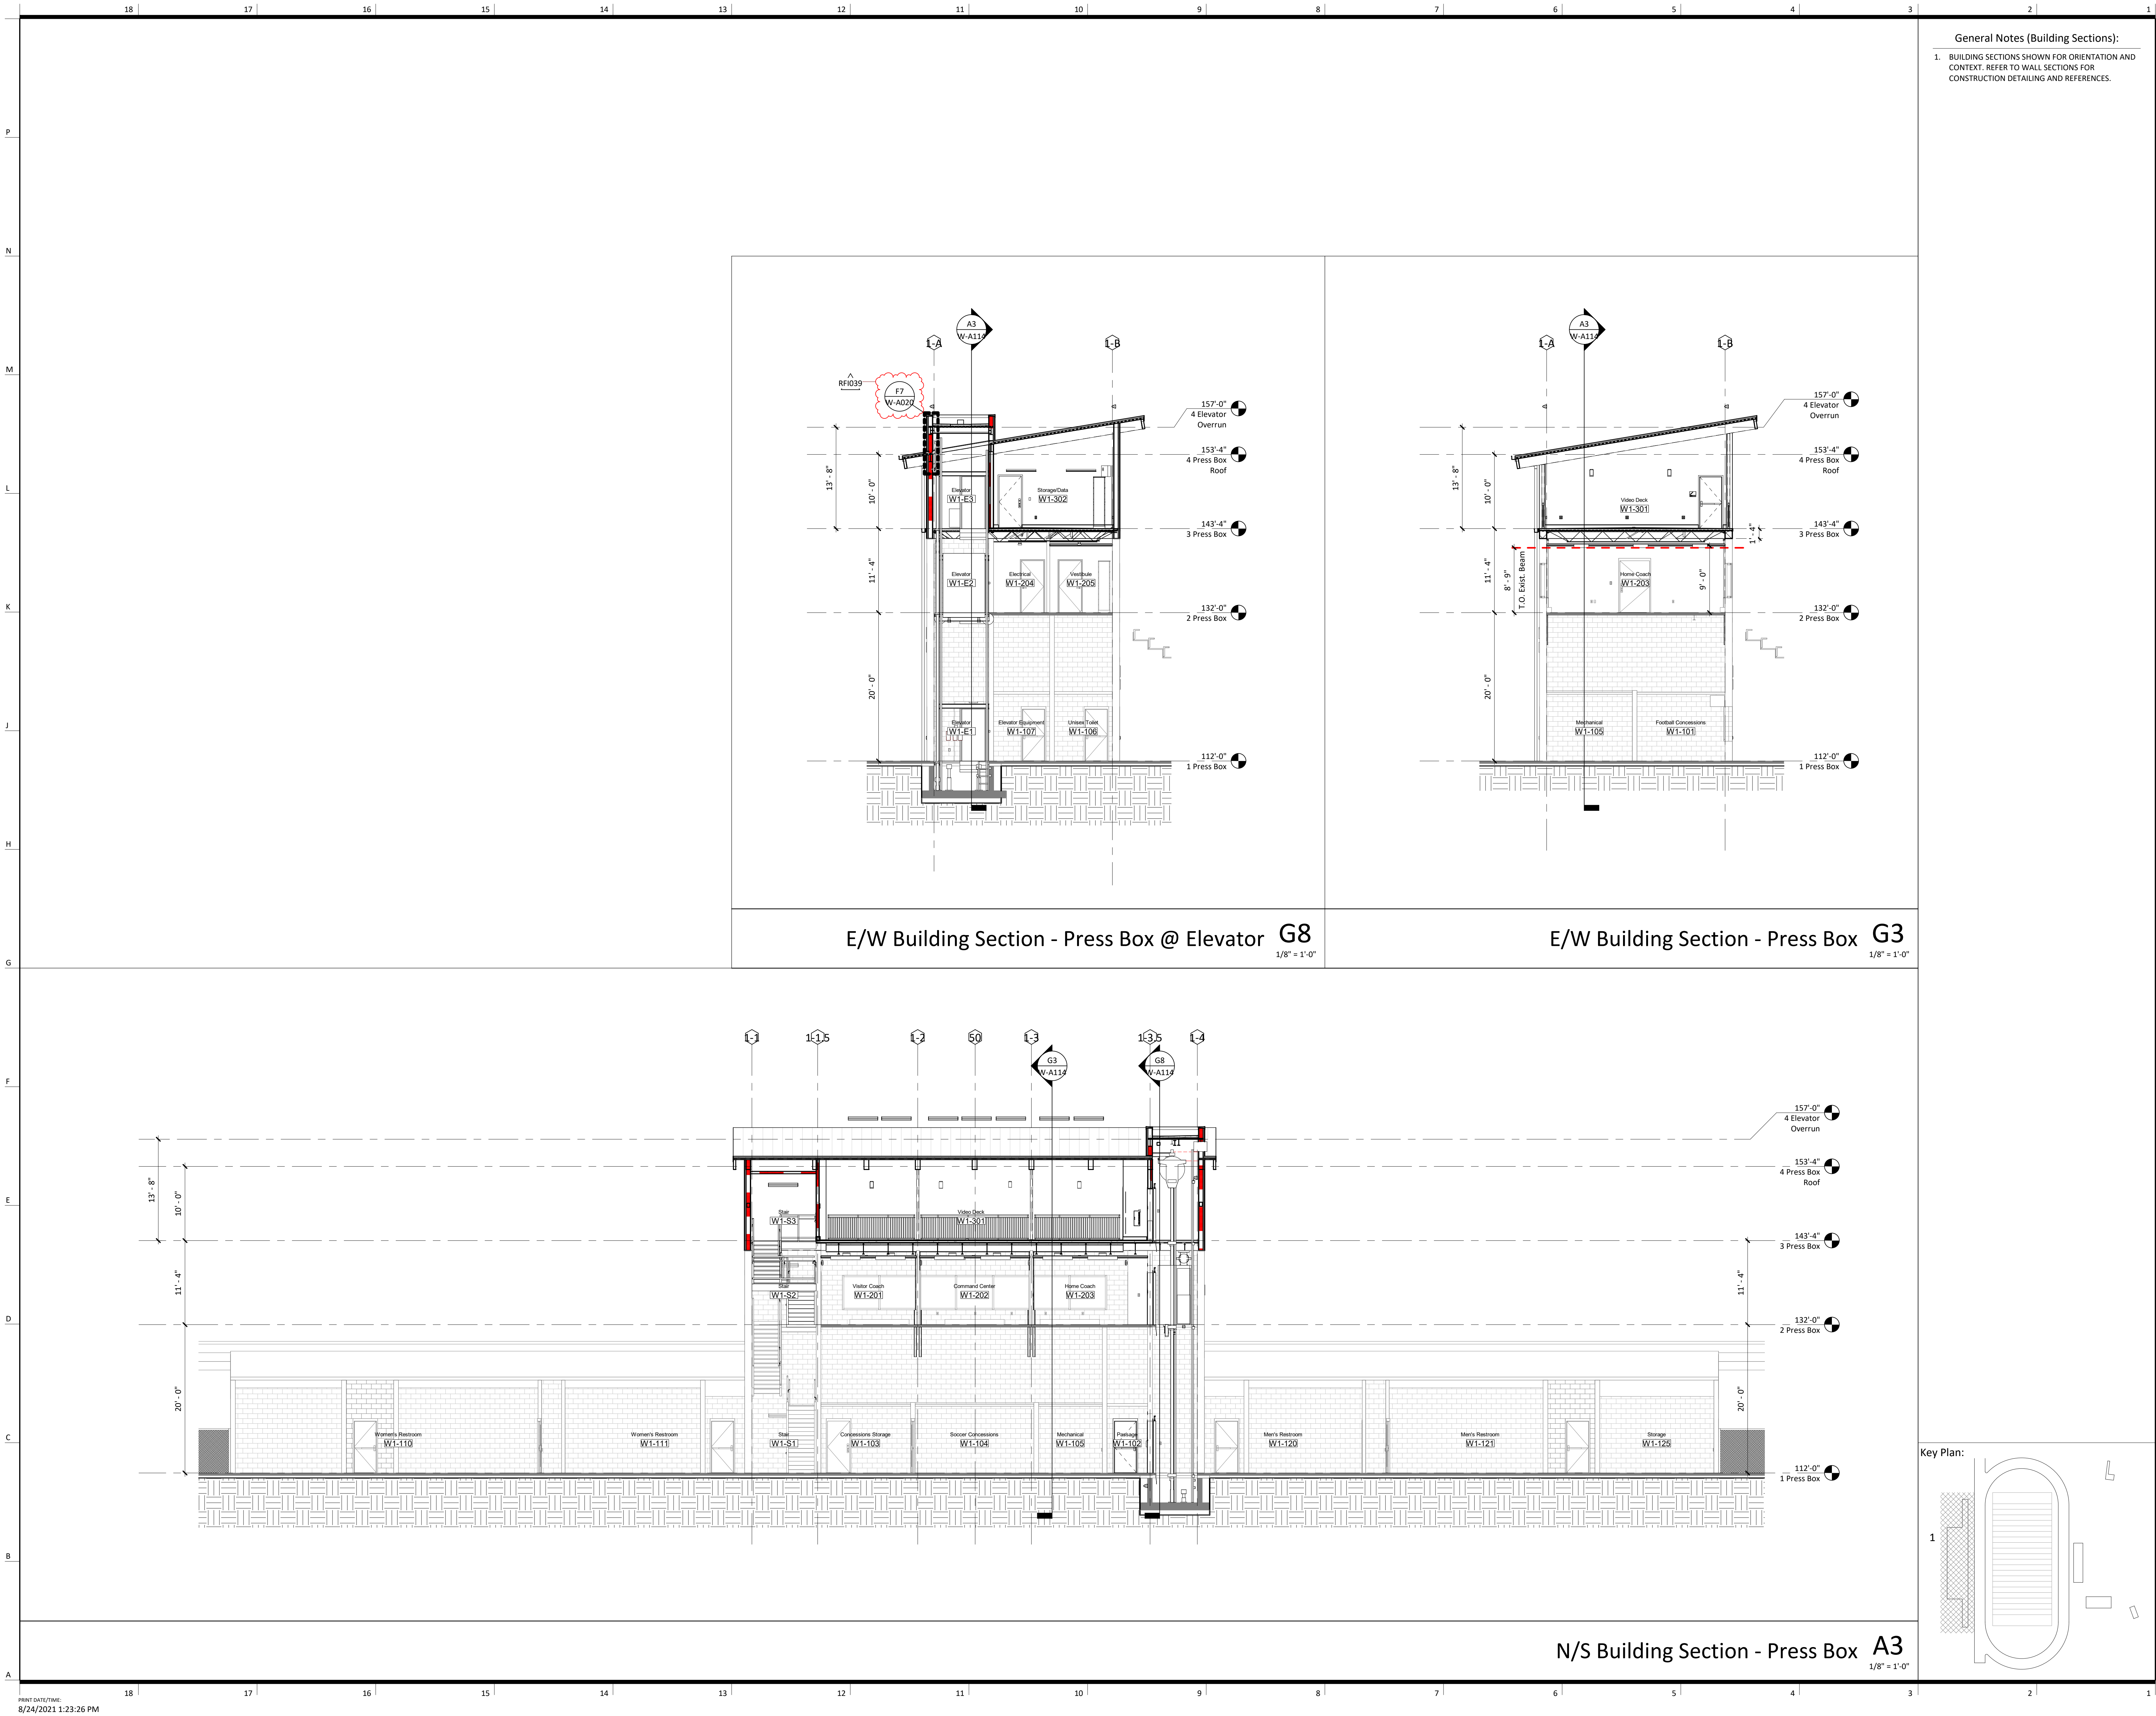

General Notes (Building Sections):

1. BUILDING SECTIONS SHOWN FOR ORIENTATION AND CONTEXT. REFER TO WALL SECTIONS FOR CONSTRUCTION DETAILING AND REFERENCES.

gouldevans

kansas city • lawrence • new orleans
phoenix • san francisco

© 2020 Gould Evans, Inc.

Lee's Summit R7 District
Athletics Facilities

Lee's Summit West High School
2600 SW Ward Road
Lee's Summit, MO 64082

owner:
Lee's Summit R7 School District
301 NE Tudor Road
Lee's Summit, MO 64086


architect:
Gould Evans
4200 Pennsylvania Avenue
Kansas City, MO 64111
816.931.6655 voice
www.gouldevans.com

structural engineer:
Bob D. Campbell & Company, Inc.
4338 Bellevue Avenue
Kansas City, MO 64111
816.331.4144

civil engineer:
Kaw Valley Engineering
14700 West 134th Terrace
Lenexa, KS 66215
913.485.0318

mechanical/electrical engineer:
Henderson Engineers
8345 Lenexa Drive | Suite 300
Lenexa, KS 66214
816.742.5000

UNLESS A PROFESSIONAL SEAL WITH SIGNATURE AND DATE IS AFFIXED, THIS DOCUMENT IS PRELIMINARY AND IS NOT INTENDED FOR CONSTRUCTION, RECORDING PURPOSES OR IMPLEMENTATION.

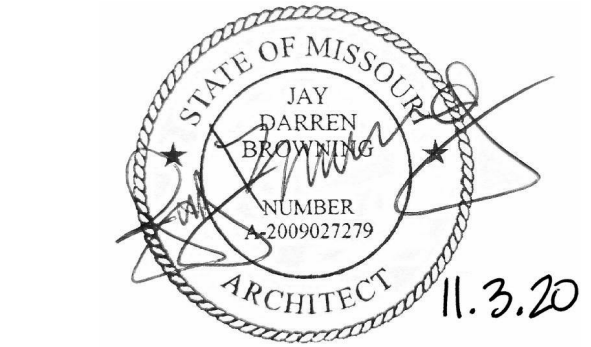

Architectural Corporation
Missouri License No. 2018022991

Architect

REVISIONS		
Number	DESCRIPTION	DATE
R1039	R1039	08/24/2021

PROJECT NO: 0119-0101
DATE: September 28, 2020

Press Box - Building
Sections

W-A114

BID SET