



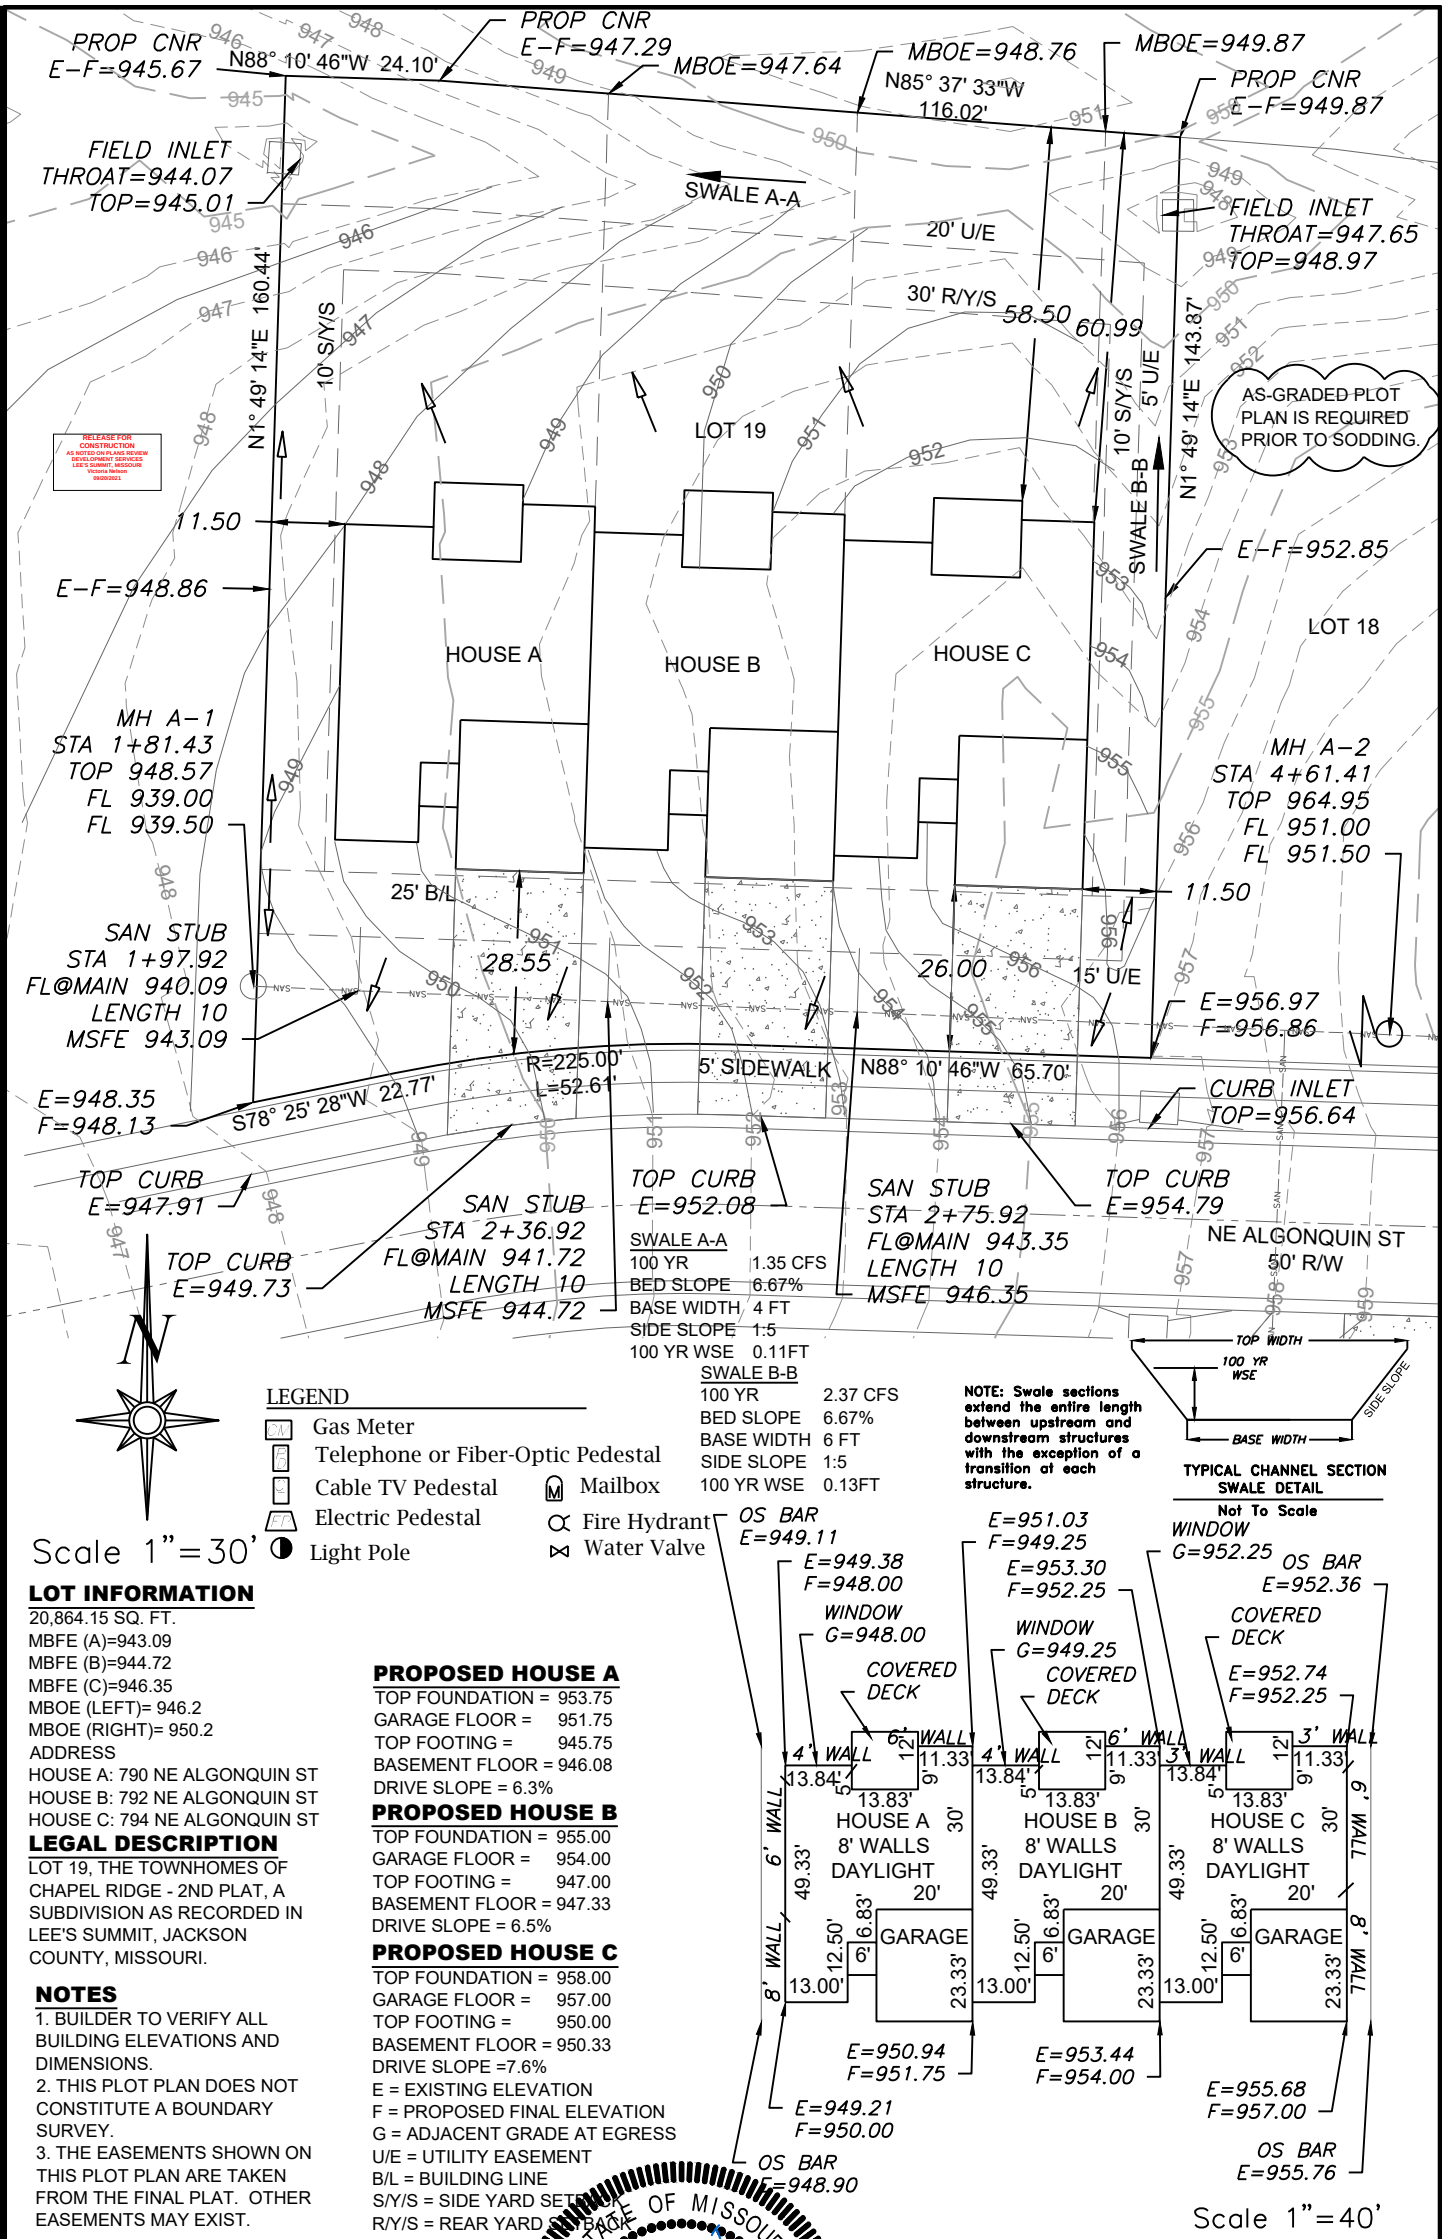

**ENGINEERING**  
ENGINEERING & SURVEYING  
**SOLUTIONS**

50 SE 30TH STREET  
LEE'S SUMMIT, MO 64082  
P:(816) 623-9888 F:(816)623-9849  
WWW.ENGINEERINGSOLUTIONKCC.COM

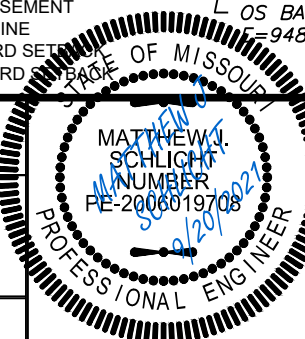

**PLOT PLAN - LOT 19**

**THE TOWNHOMES OF CHAPEL RIDGE - 2ND PLAT**  
LEE'S SUMMIT, JACKSON COUNTY, MISSOURI

**KEVIN HIGDON CONSTRUCTION**  
P.O. BOX 847  
LEE'S SUMMIT, MO 64063

| PROJECT NO. | FILE NAME                             | DATE    | SHEET | OF |
|-------------|---------------------------------------|---------|-------|----|
| 1           | LOT 11, 19, TOWNHOMES OF CHAPEL RIDGE | 5/14/21 | 1     | 1  |

Rev:

THIS DRAWING IS NOT VALID UNLESS THE SIGNATURE, DATE AND SEAL OF  
THE ENGINEER WHO SUPERVISED THE PREPARATION OF THIS DRAWING HAS  
BEEN AFFIXED HERETO.