

SIGN 2

6'-2"

2'-0"

DSW

QTY 1


SIGN 3

16'-0"

2'-0"

JOE FRESH


QTY 1

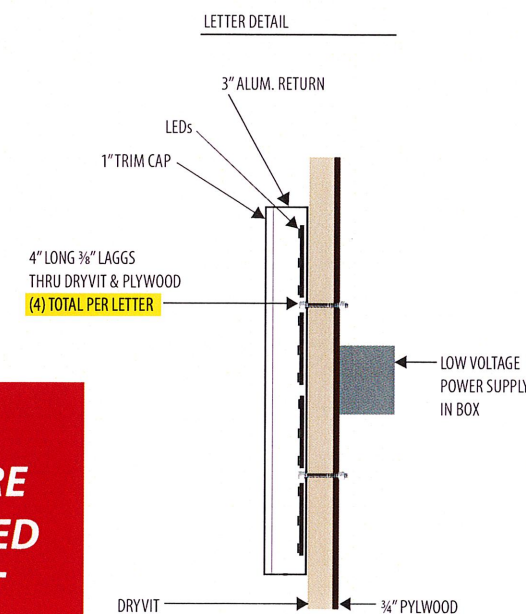

ACCESS REQ'D
MUST WIRE BEFORE
DRYWALL INSTALLED
IN FLEX CONDUIT

PMS 172
ORANGE

PERFORATED BLACK
DAY / NIGHT VINYL

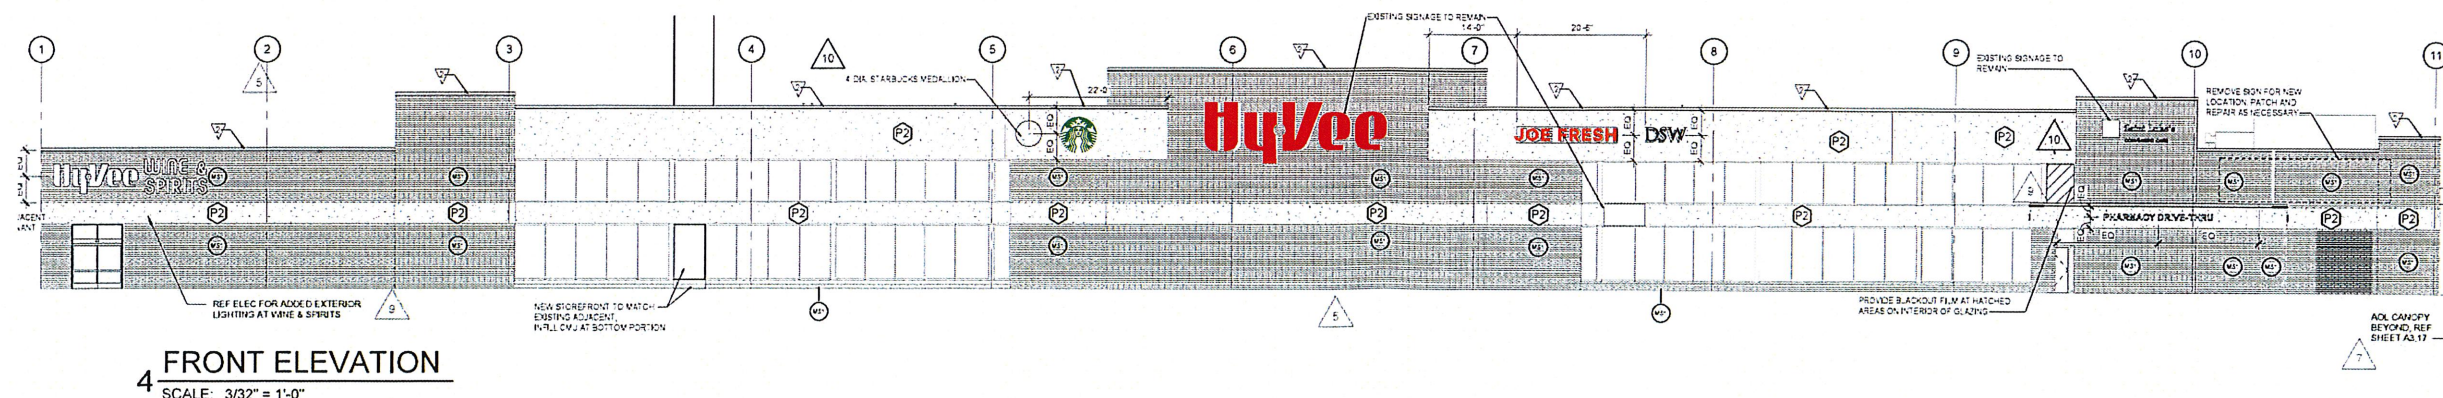

JOB DESCRIPTION:

FAB/INSTALL (2) SETS OF FACE-LIT CHANNEL LETTERS

DSW:

BACKS: .063 ALUM.

RETURNS: 3" BLACK COIL

FACES: 3/16" WHITE ACRYLIC

VINYL: PERFORATED (SEE CHART)

TRIM CAP: 1" BLACK

ILLUMINATION: WHITE LEDs

JOE FRESH:

BACKS: .063 ALUM.

RETURNS: 3" ALUM.

PAINT: SATIN (MATCH PMS 172)

FACES: 3/16" WHITE ACRYLIC

VINYL: TRANS. DIGITALLY PRINTED TO MATCH PMS 172

TRIM CAP: 1" WHITE

PAINT: SATIN (MATCH PMS 172)

ILLUMINATION: WHITE LEDs

- SURVEY REQUIRED
- POWER SUPPLY BY OTHERS
- ACCESS REQ'D

DESIGN #: EP-102 VER.#: 2

DATE: 9-2-21 DRAWN BY: KSA

SALES: ED PETSCHKE #2

JOB: HY-VEE FOOD

LOCATION: LEE'S SUMMIT, MO

DESIGN APPROVED BY:

DATE:

4620 J STREET SW CEDAR RAPIDS IA 52404 / FAX 319-366-6493 / WWW.NESPERSIGN.COM

© COPYRIGHT BY NESPER SIGN ADVERTISING, INC. 2019. THIS ORIGINAL DRAWING IS CREATED FOR YOUR PERSONAL USE IN CONNECTION WITH PLANNED DISPLAY BY NESPER SIGN ADVERTISING, INC. IT IS NOT TO BE SHOWN TO ANYONE OUTSIDE YOUR FIRM. NOR IS IT TO BE REPRODUCED, COPIED, OR EXHIBITED IN ANY FASHION. PRIMARY POWER TO SIGNS WILL BE BY OTHERS. ALL DATA LINES TO ELECTRONIC SIGNS WILL BE BY OTHERS. COLORS REPRESENTED ON THIS PRINT MAY NOT MATCH THE PMS CHIP, VINYL COLOR OR PAINT COLORS EXACTLY. THIS ARTWORK IS A SCALED RENDERING, IT IS TO BE VIEWED AS A REPRESENTATION ONLY. ACTUAL SIGNAGE MAY APPEAR DIFFERENT AFTER INSTALLATION. OWNER TO CARRY LIABILITY INSURANCE AND OTHER NECESSARY INSURANCE ON THE ABOVE WORK UPON ACCEPTANCE. THE ACCEPTING PARTY ACKNOWLEDGES RESPONSIBILITY TO THE TERMS AND CONDITIONS OF THIS AGREEMENT.

NESPER
SIGN ADVERTISING, INC.

Since 1925