



	DESCRIPTION	MANUFACTURER	NUMBER	MOUNTING HT (A.F.F.)	NOTE
①	PAPER TOWEL DISPENSER	BY TENANT	-	40" TO TOWEL	SURFACE MOUNTED
②	TOILET PAPER HOLDER	BY TENANT	-	-	
③	MIRROR	BOBRICK	B-1650	40" TO BOTTOM OF REFLECTIVE SURFACE	2'-0" x 3'-0" x $\frac{1}{8}$ " PLATE GLASS MIRROR
④	SOAP DISPENSER	BY TENANT	-		
⑤	CANE DETECTION RAIL	BUY RAILINGS	1033		

1. REFER TO PLANS AND ELEVATIONS FOR LOCATION OF FIXTURES
2. REFER TO PLUMBING PLANS AND SPECIFICATIONS FOR COMPLETE FIXTURE INFORMATION
3. MOUNT ACCESSORY W/ HIGHEST OPERABLE COMPONENT NO HIGHER THAN THE HEIGHT INDICATED
4. LAYOUT ATTACHMENTS ARE TO BE INSTALLED PER ADAAG/ANSI A117.1 GUIDELINES AND IN ACCORDANCE W/ MANUFACTURER'S RECOMMENDATIONS. COORDINATE WORK W/ ALL RELATED TRADES.

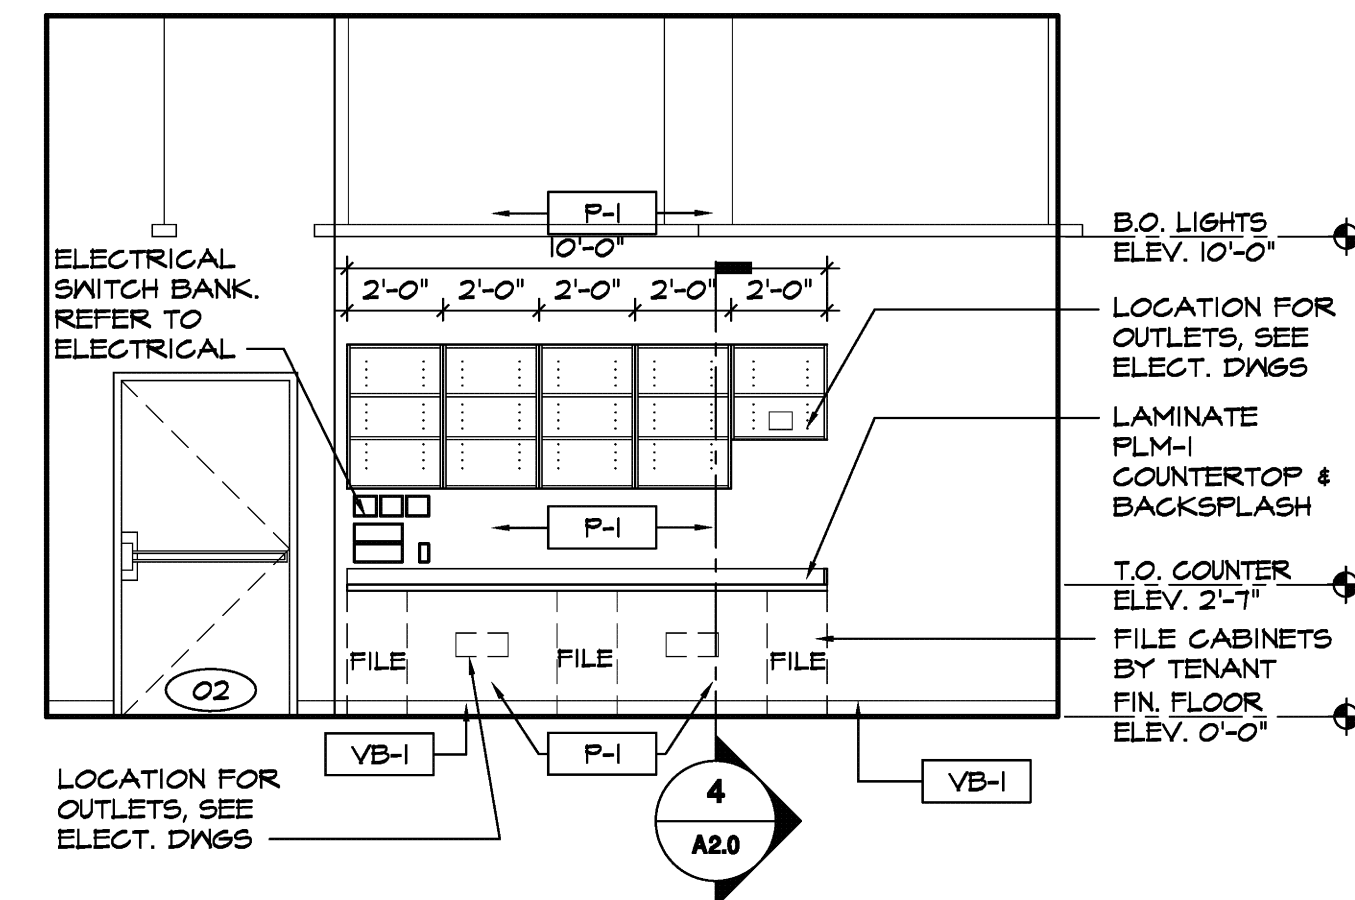

6 | ACCESSIBLE
DRINKING FOUNTAIN ELEVATION
1/2"=1'-0"

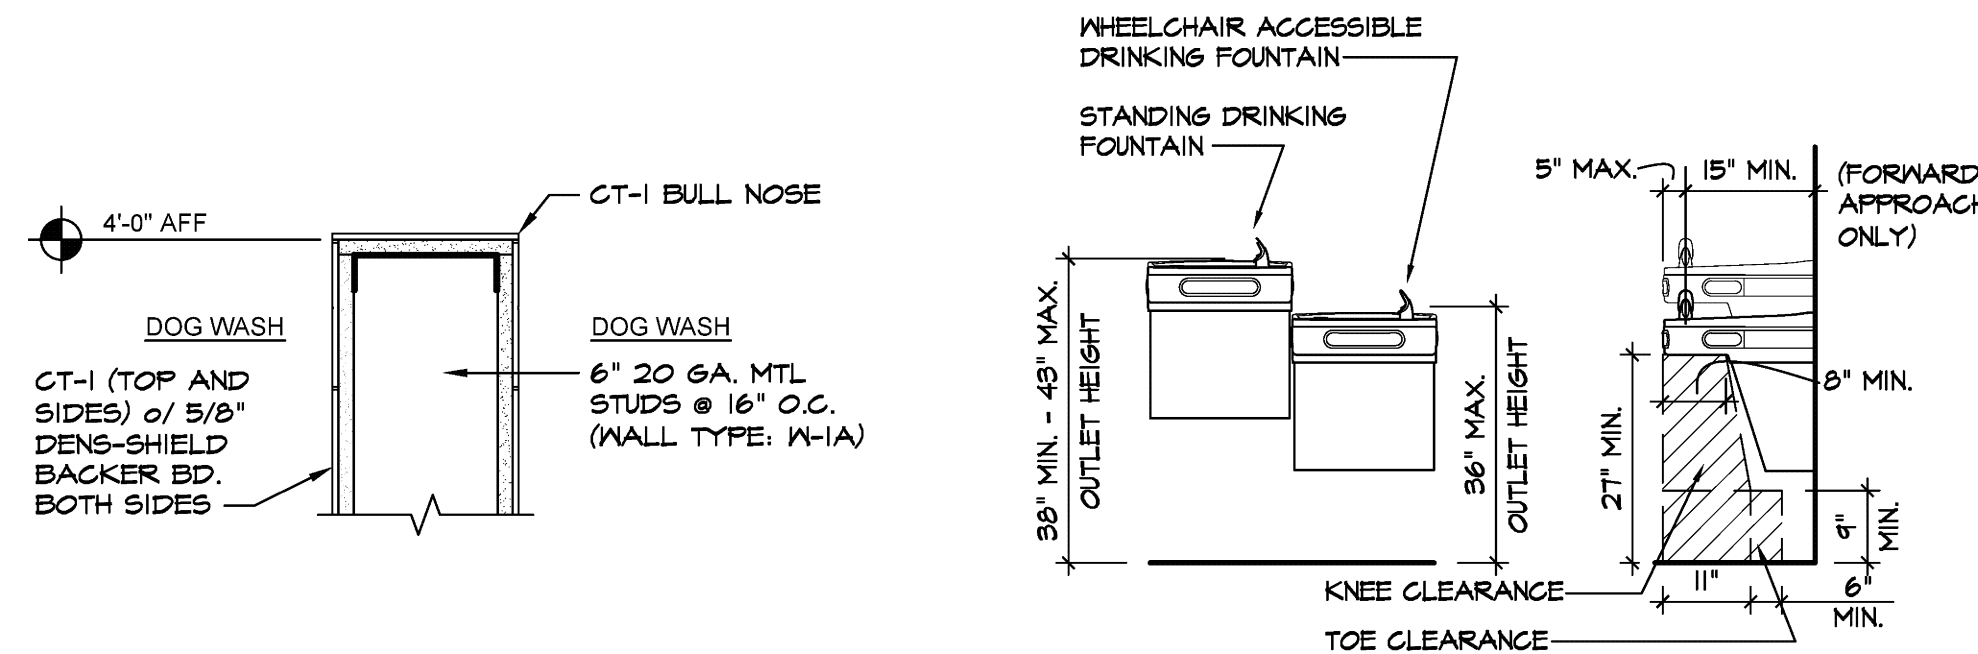