

TENANT
INFILL
FOR

JOHNSON
LOGISTICS
LLC

AT
2736 NE
McBAINE DRIVE
LEE'S SUMMIT
MISSOURI

DATE: 10/12/2021

REVISIONS:

△ 10/12/2021 City Comments


△
△
△
△




ARCHITECTURAL
SERVICES

Robert J. Shirk Jr. - Principal / Project Mgr.

3009 ELMIRA CT.
INDEPENDENCE,
MISSOURI 64057
(816) 797-7115

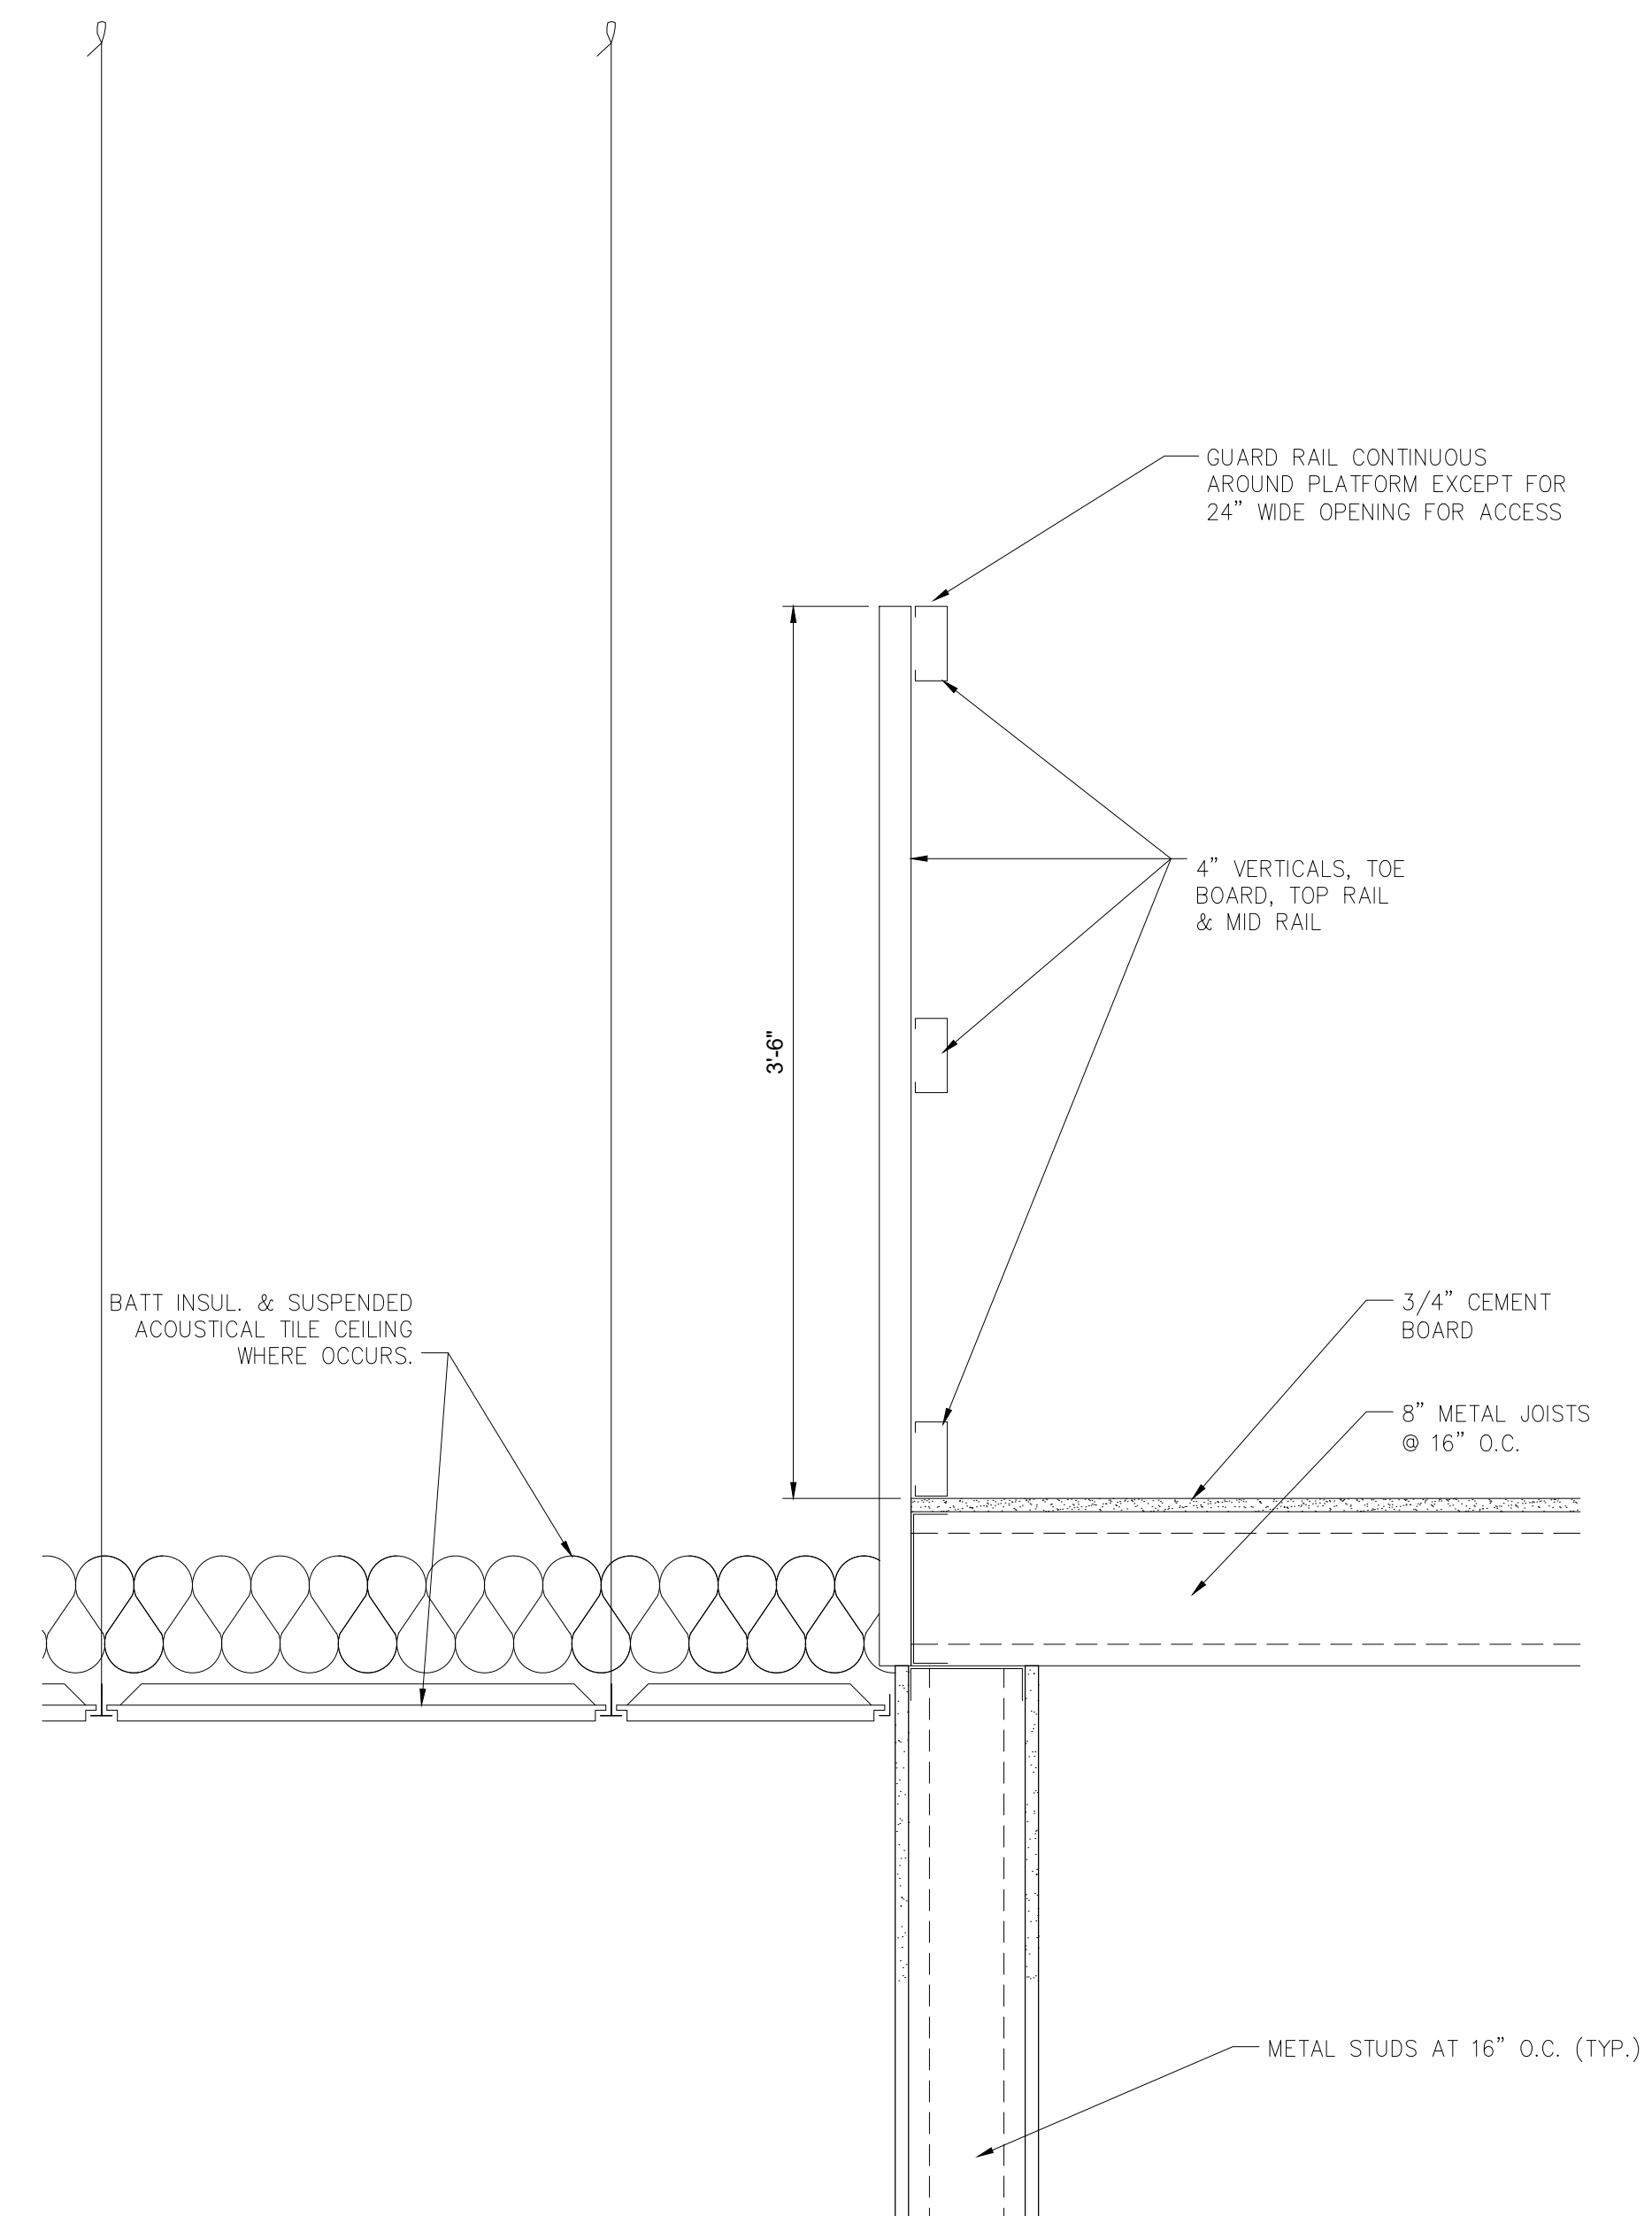

1 GUARD RAIL AT MECH. DECKS
scale: 1 1/2"=1'-0"

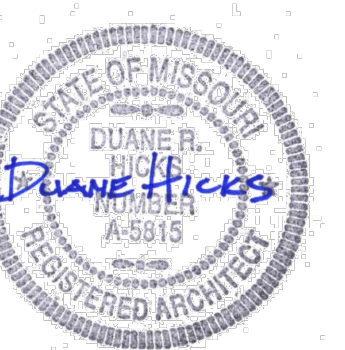

10-12-2021

SHEET NO.

A102