


Dylan Eppert
Reason:
APPROVED
PLOT PLAN
Date:
2020/07/07
08:52:44 0500

07/07/2020

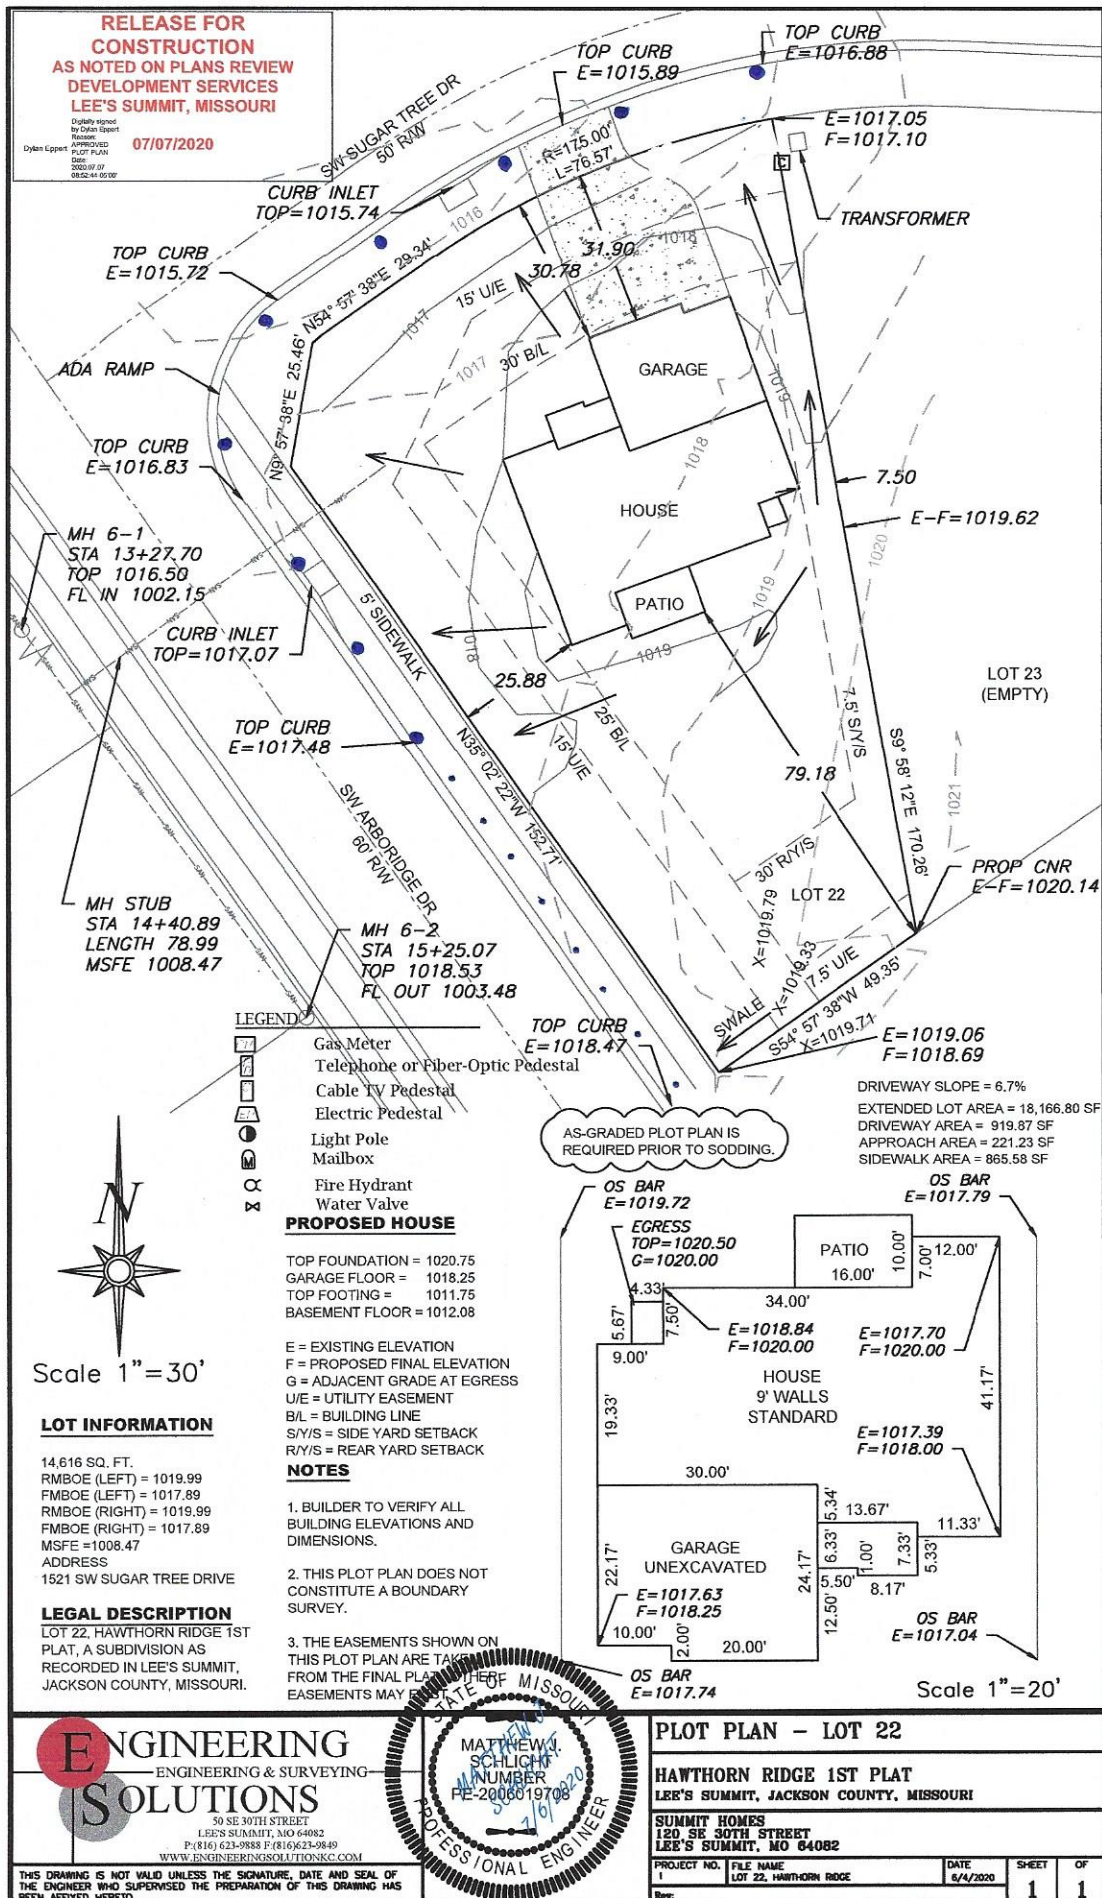

ENGINEERING
— ENGINEERING & SURVEYING —
SOLUTIONS
50 SE 30TH STREET
LEE'S SUMMIT, MO 64082
P: (816) 623-2888 F: (816) 623-0649
WWW.ENGINEERSOLUTIONSINC.COM

THIS DRAWING IS NOT VALID UNLESS THE SIGNATURE, DATE AND SEAL OF THE ENGINEER WHO SUPERVISED THE PREPARATION OF THIS DRAWING HAS BEEN AFFIXED HERETO.

MATTHEW J
SCHLICHT
NUMBER
FE-200601970

PLOT PLAN - LOT 22

HAWTHORN RIDGE 1ST PLAT
LEE'S SUMMIT, JACKSON COUNTY, MISSOURI

SUMMIT HOMES
120 SE 30TH STREET
LEE'S SUMMIT, MO 64082

PROJECT NO. 1	FILE NAME LOT 22, HAWTHORN RIDGE	DATE 5/4/2020	SHEET 1	OF 1
------------------	-------------------------------------	------------------	------------	---------