



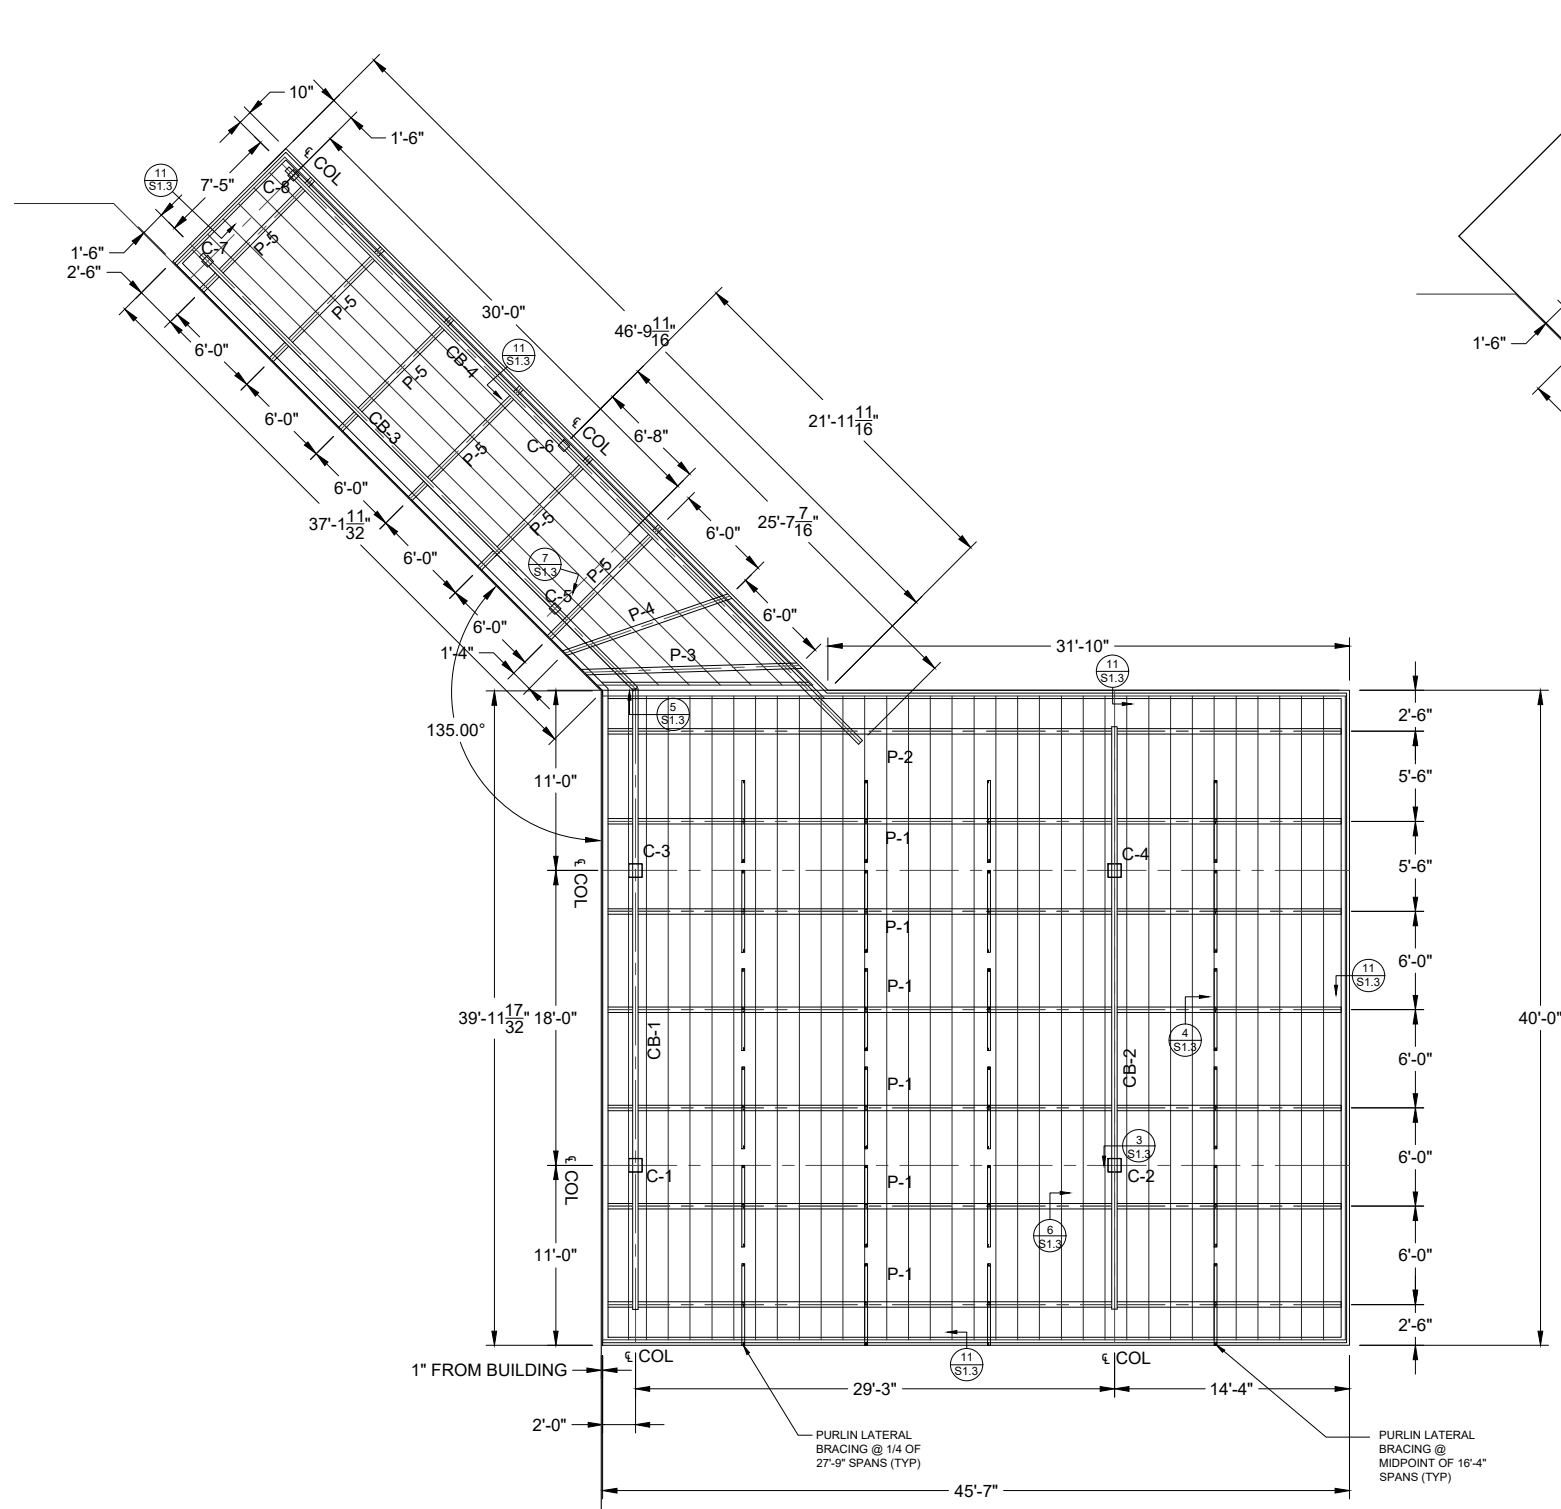


1 PROPOSED CANOPY LAYOUT
SCALE: 1/4" = 1'-0"

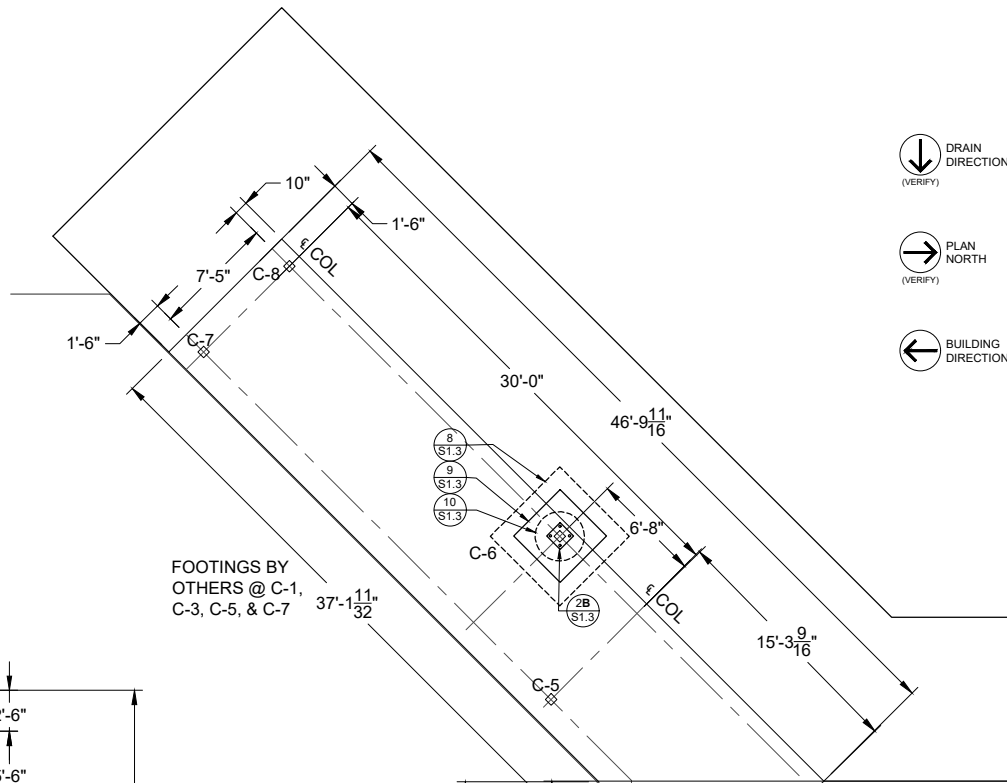

2 PROPOSED COLUMN LAYOUT
SCALE: 1/4" = 1'-0"



LEGEND		
PART #	SIZE	QUANTITY
C-1	10" x 10" x 1/4"	1
C-2	10" x 10" x 1/4"	1
C-3	10" x 10" x 1/4"	1
C-4	10" x 10" x 1/4"	1
C-5	6" x 6" x 1/4"	1
C-6	6" x 6" x 1/4"	1
C-7	6" x 6" x 1/4"	1
C-8	6" x 6" x 1/4"	1
CB-1	W10x30M	1
CB-2	W10x60M	1
CB-3	W10x26M	1
CB-4	W10x12M	1
P-1	W12x19M	6
P-2	W12x26M	1
P-3	W12x19M	1
P-4	W12x19M	1
P-5	W12x19M	6

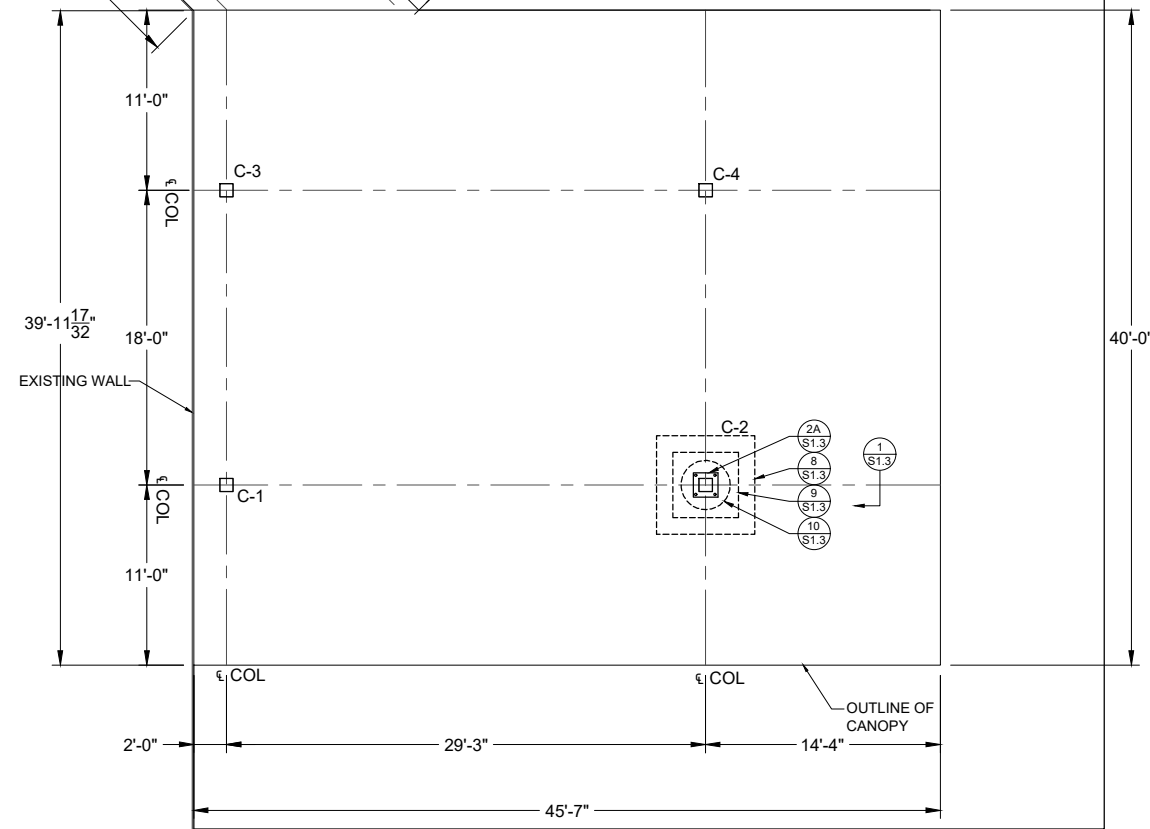



OWNER OR GC TO PROVIDE CONCRETE OR ASPHALT UNDER CANOPY INCLUDING NO LESS THAN 10'-0" OF CONCRETE AROUND PERIMETER OF THIS STRUCTURE (WHERE APPLICABLE)



SCALE	AS NOTED	REV	DESCRIPTION	DATE	BY
DATE	5/19/21				
DRAWN BY	V.SULLINS				
CHECKED BY	F.K./S.C.				
ARJNING #	17704				

THIS is the seal of the
Professional Engineer
in the State of Mississippi
who is the holder of the
license and who is the
designer of record. This
drawing has been drawn
under the guidance of SE
CONSISTANTS, INC. and has
been reviewed for
compliance with the
structural correctness only
the scope of SE
CONSISTANTS, INC.'s work
does not exceed that of
the accompanying
calculations.

05/20/2021

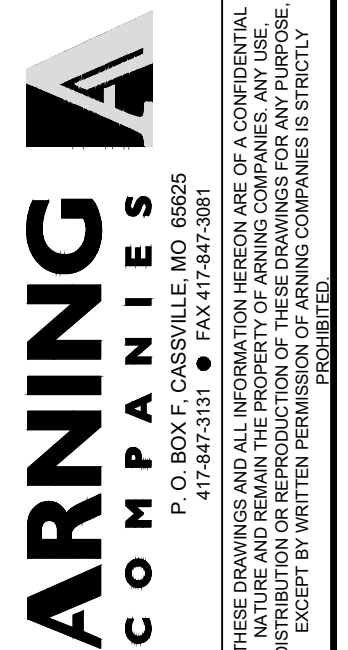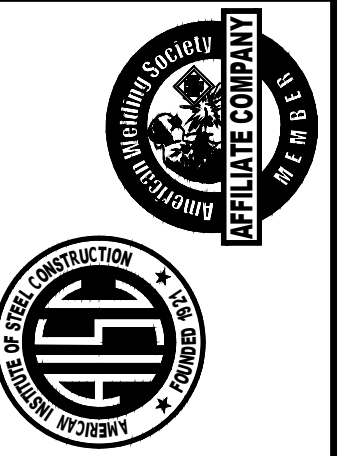

CUSTOMER

HY-VEE
5820 WESTOWN PARKWAY
WEST DES MOINES, IA 50265

40-0	W/	10X46-8	(8)	COLUMBIA
				CANOPY LOCATION
				HY-VEE
				AISLES ONLINE AWNING
				LEE'S SUMMIT, MO (2)

CANOPY ELEVATIONS


17704	S1.2
-------	------

15'-7" X 40'-0" W/ 10'X46'-9" (8) COLUMN CANOPY		CANOPY LOCATION		HY-VEE AISLES ONLINE AWNING LEE'S SUMMIT, MO (2)	
CUSTOMER		HY-VEE 5820 WESTOWN PARKWAY WEST DES MOINES, IA 50265			


17704

S13

TYPICAL CONSTRUCTION
DETAILS & NOTES

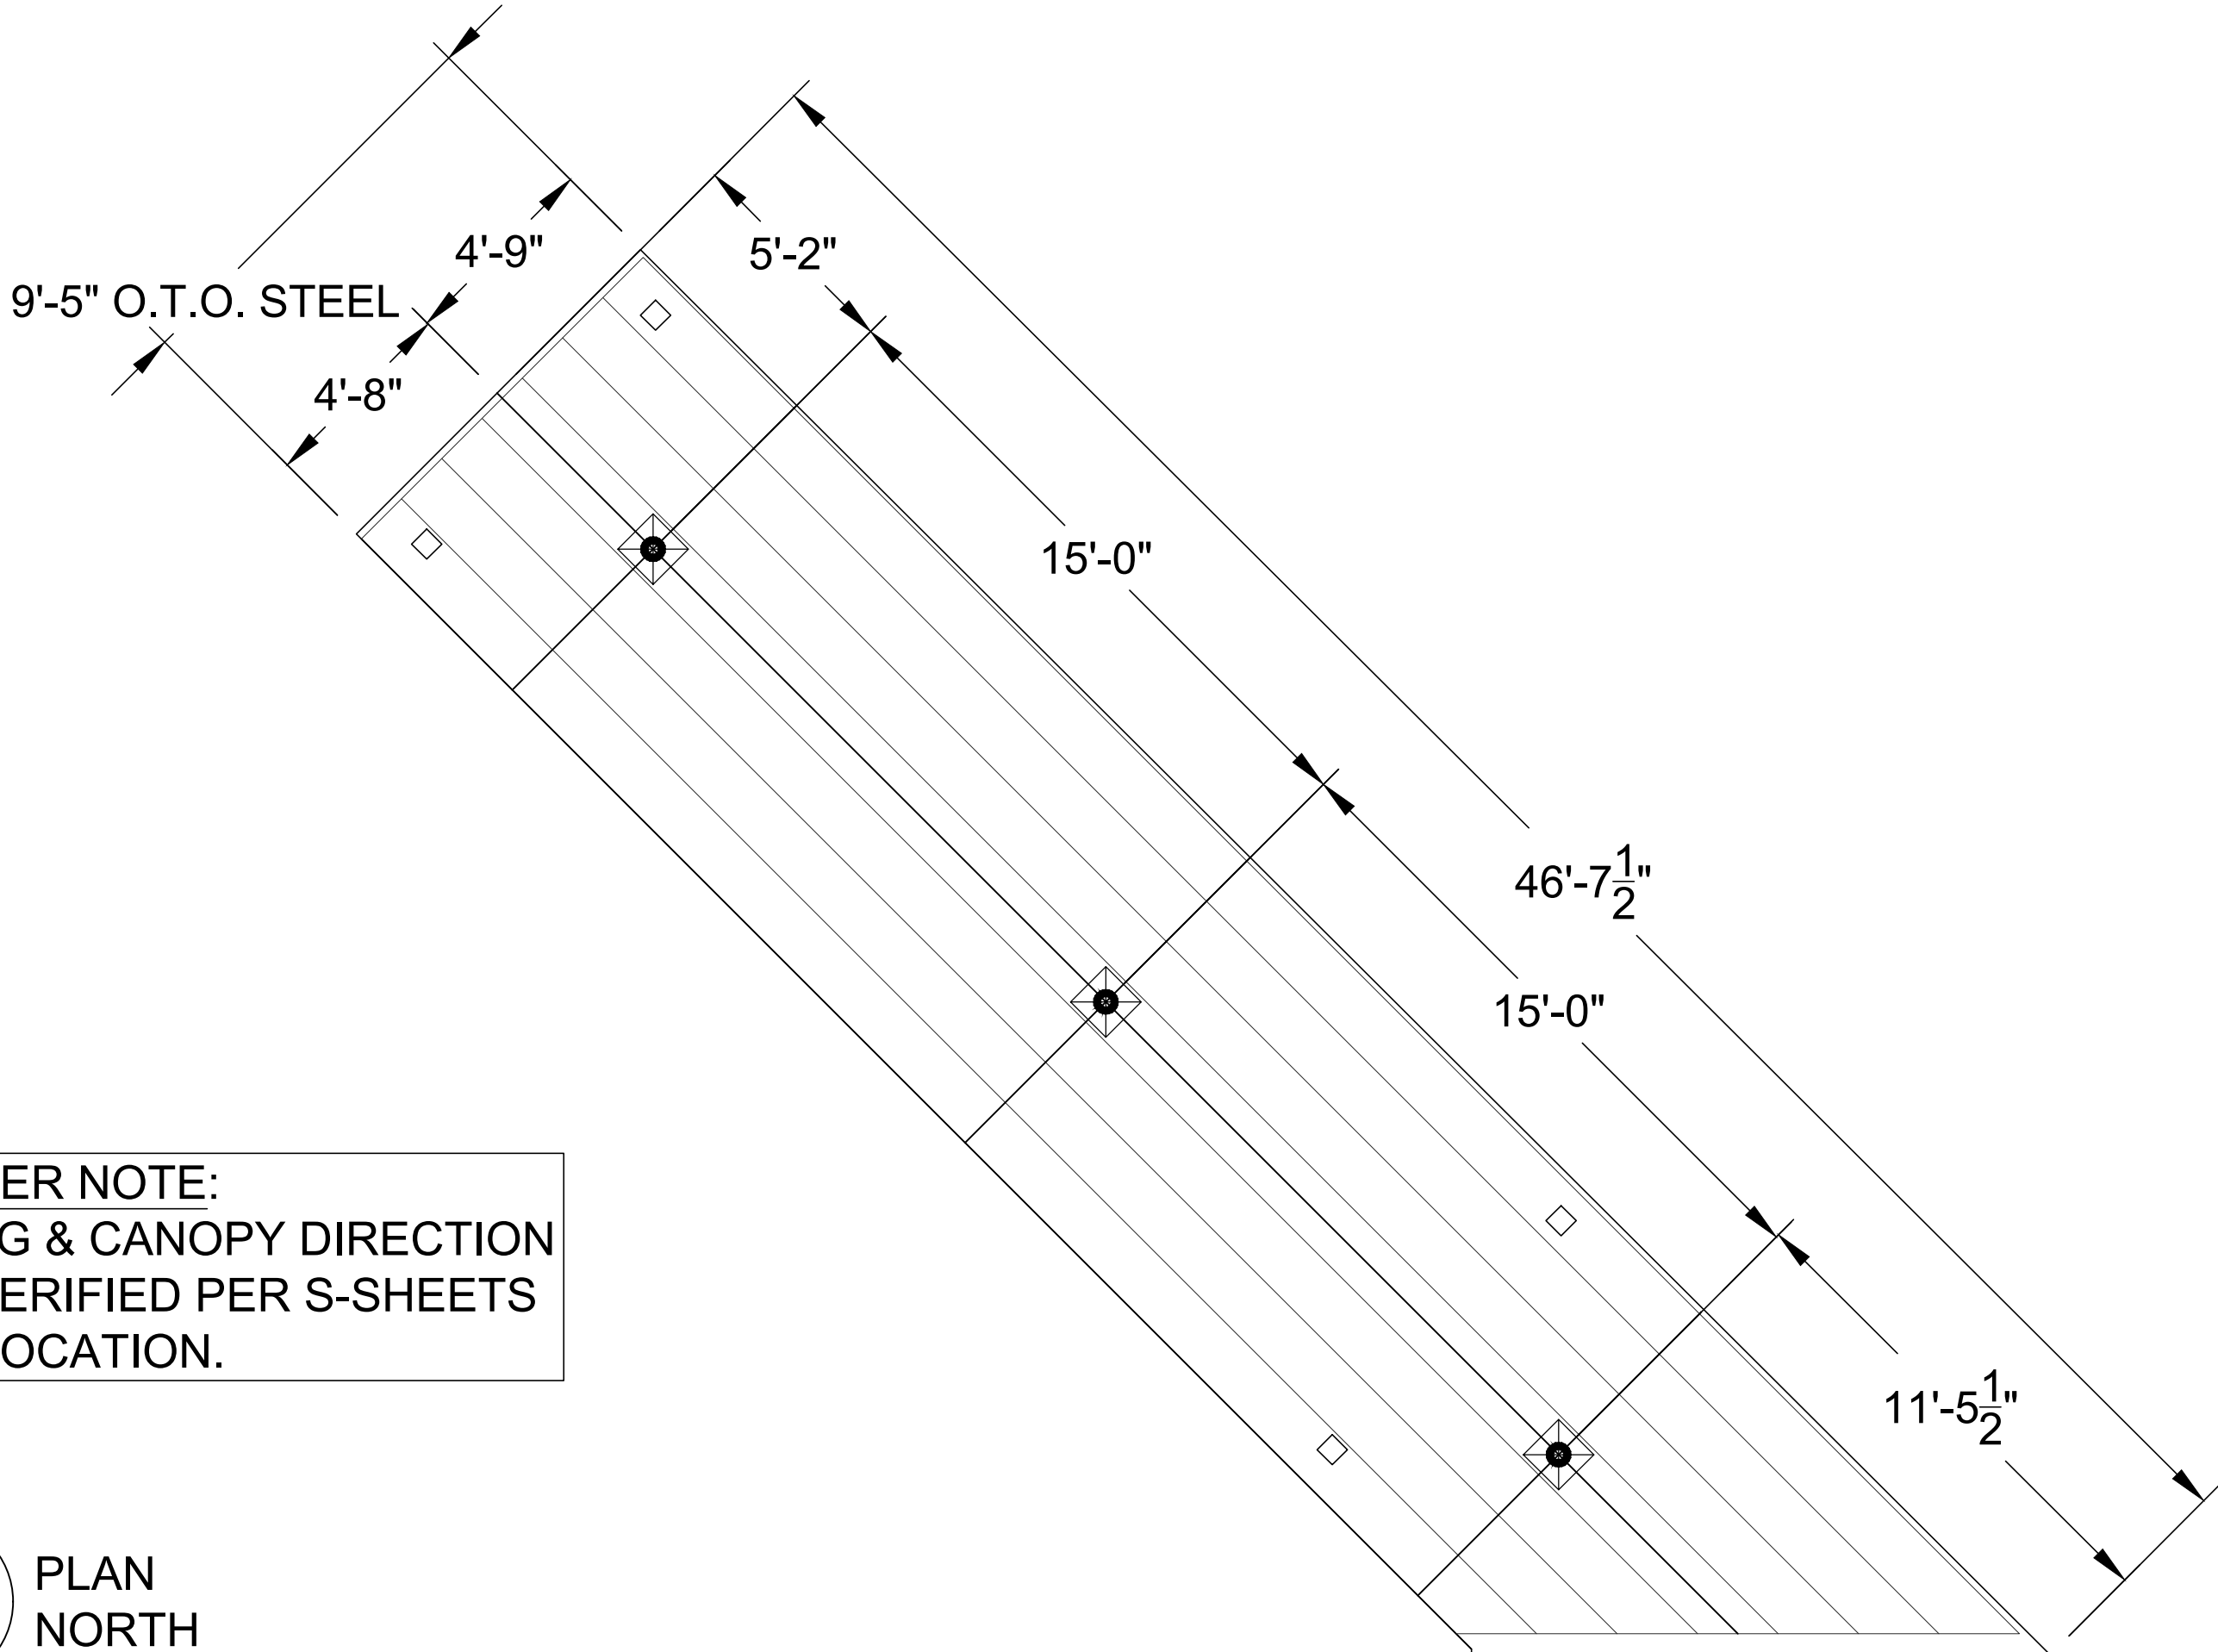


INSTALLER NOTE:
BUILDING & CANOPY DIRECTION
TO BE VERIFIED PER S-SHEETS
& SITE LOCATION.

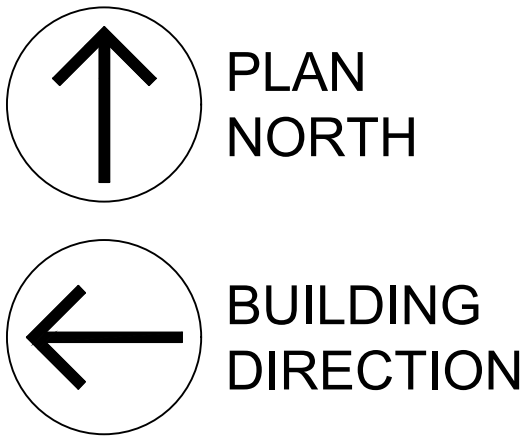

LIGHT LAYOUT

 = 15 LIGHTS
SUPPLIED BY ARNING
INSTALLED BY ARNING

ALL LIGHTS MUST LAND
IN THE CENTER OF THE
DECK PANS

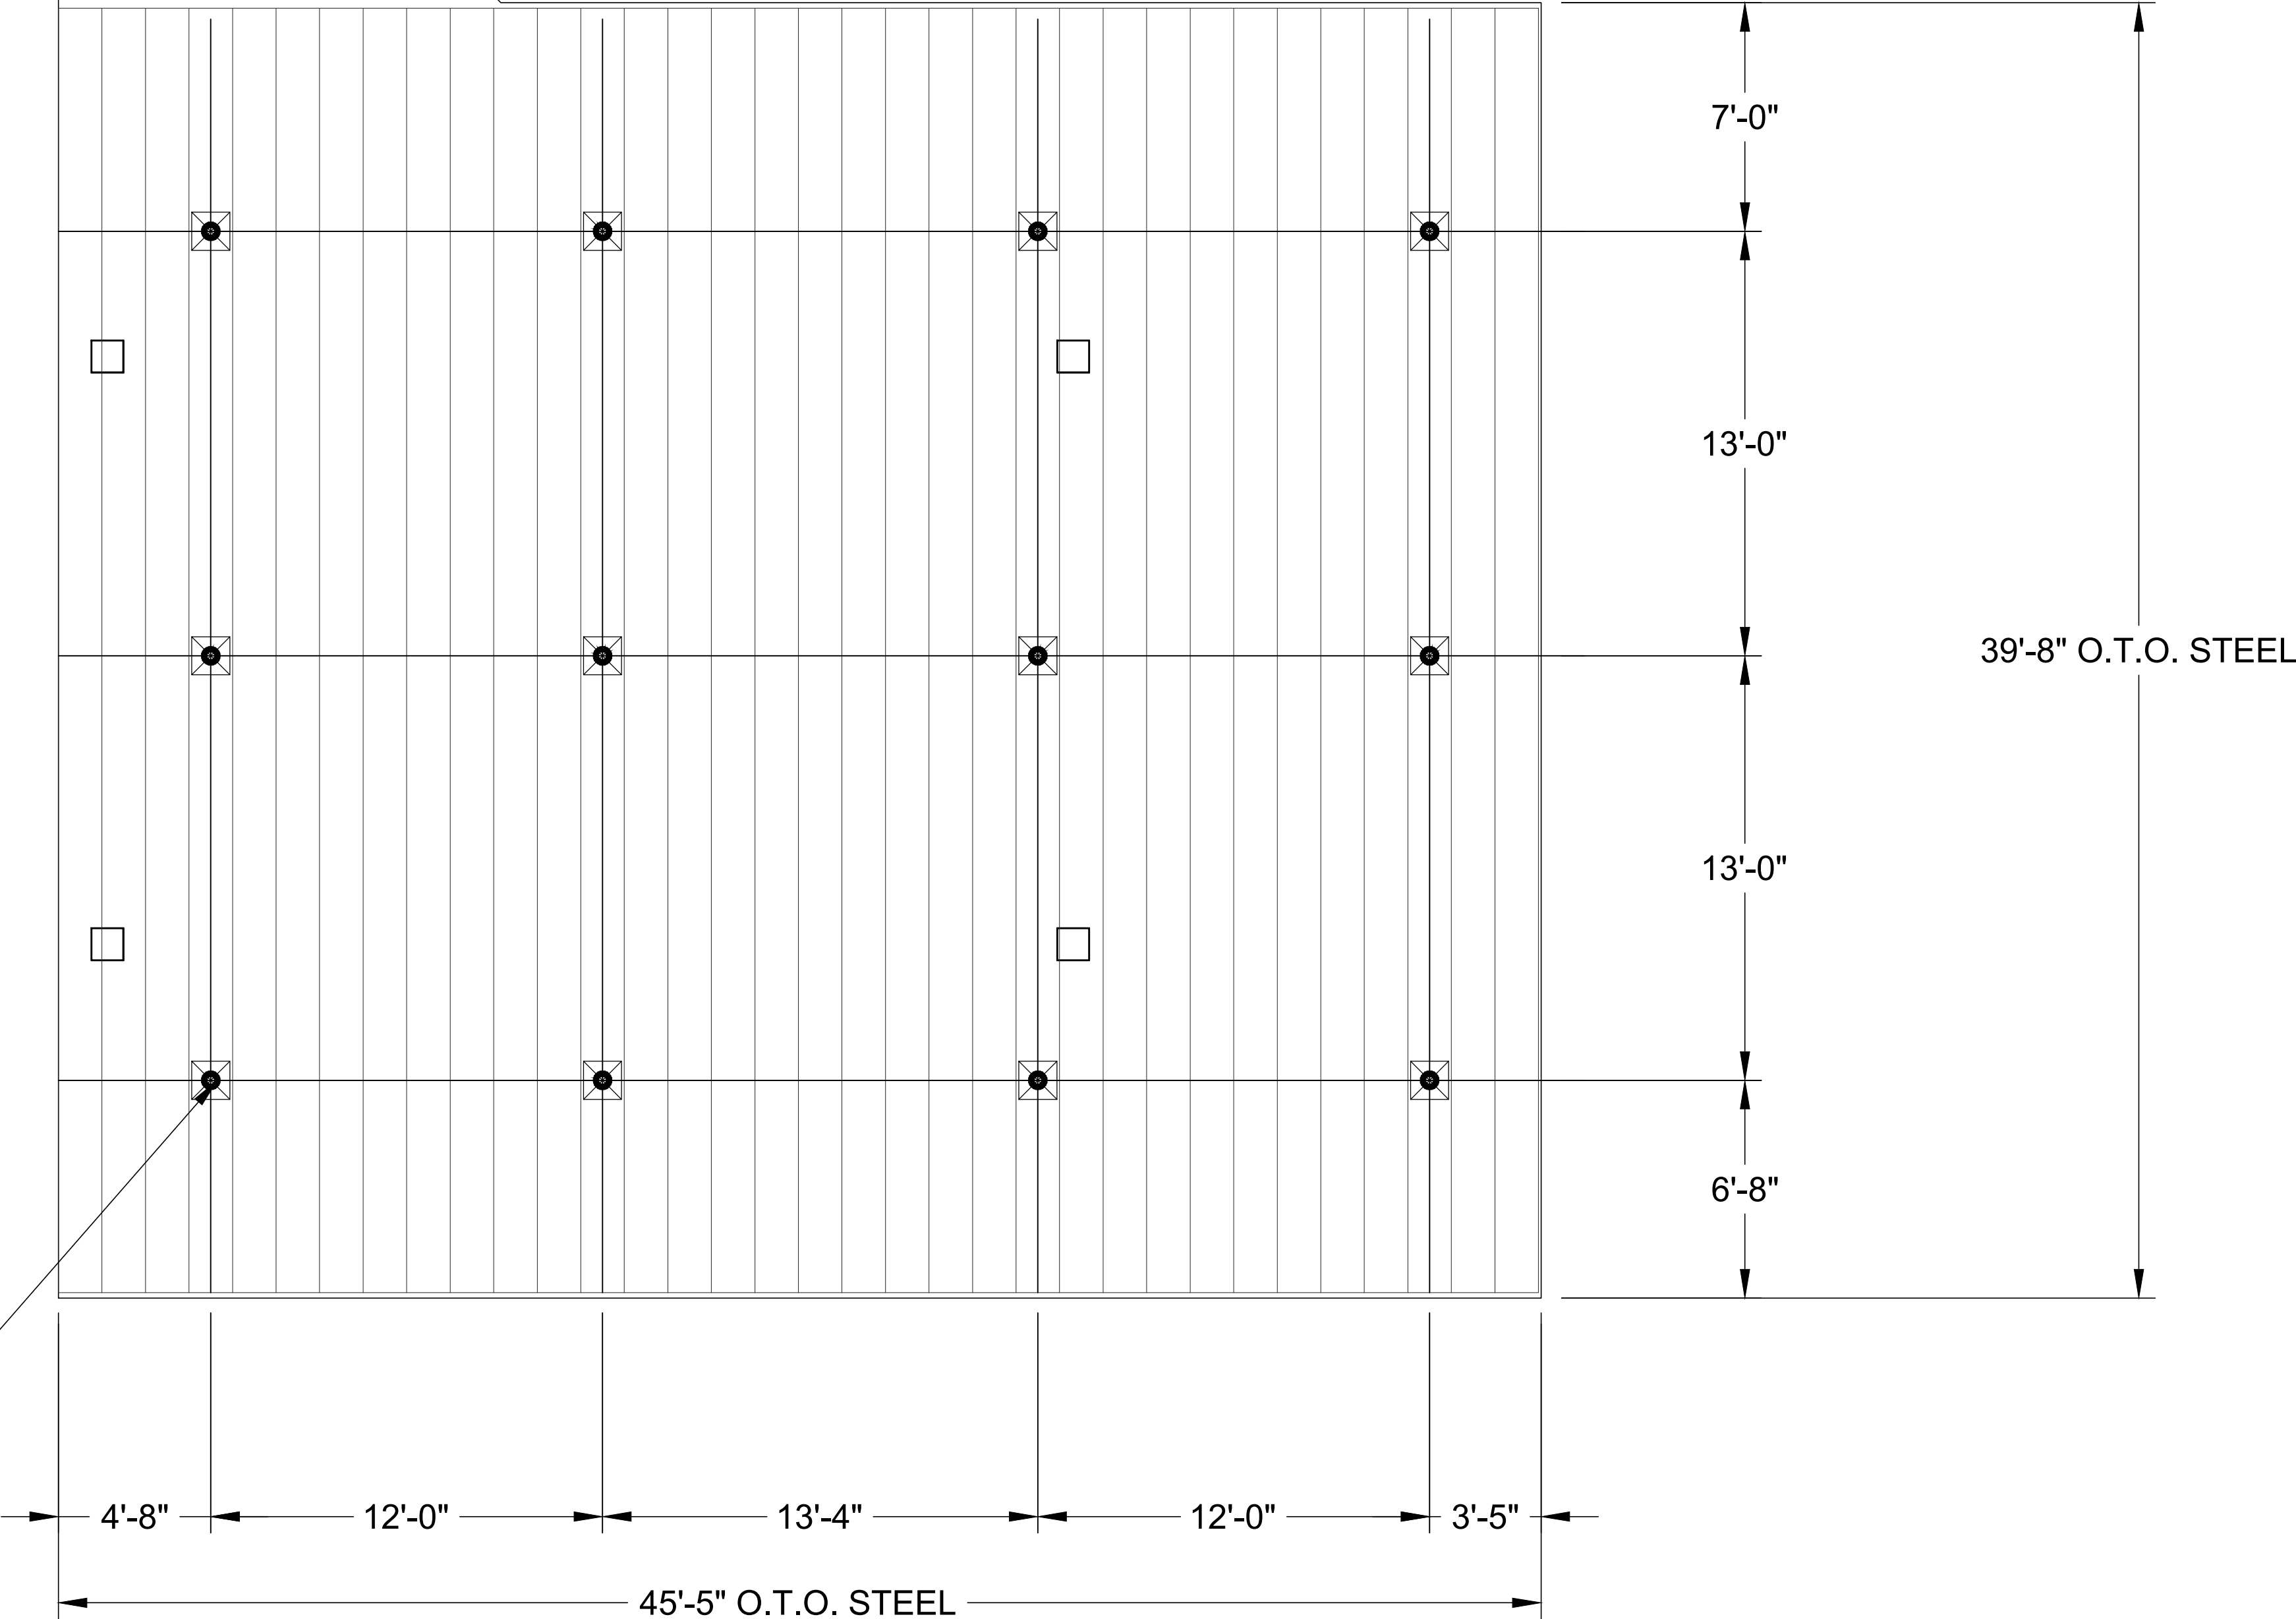


CUSTOMER APPROVED LIGHT LAYOUT

- ☐ APPROVED
- ☐ APPROVED AS NOTED

SIGN: _____ DATE: _____

SCALE	AS NOTED	REV	DESCRIPTION	DATE	BY
DATE	5/18/21				
DRAWN BY	V.SULLINS				
CHECKED BY	F.K./S.C.				
ARNING #	17704				

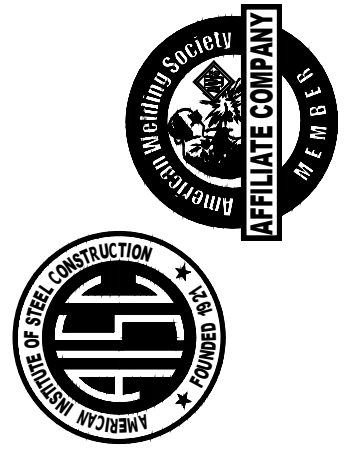

ARNING
COMPANIES

1000 S. GALE STREET, SUITE 100
JACKSON, MISSOURI 64304
TEL: 816.251.1111 • FAX: 816.251.1111

THESE DRAWINGS AND ALL INFORMATION HEREON ARE OF A CONFIDENTIAL NATURE AND REMAIN THE PROPERTY OF ARNING COMPANIES. ANY USE, REPRODUCTION, OR DISSEMINATION OF THIS INFORMATION WITHOUT THE WRITTEN PERMISSION OF ARNING COMPANIES IS STRICTLY PROHIBITED.

CUSTOMER

HY-VEE
5820 WESTTOWN PARKWAY
WEST DES MOINES, IA 50265

45'-7" X 40'-0" W/ 10'X46'-9" (8) COLUMN CANOPY
CANOPY LOCATION

HY-VEE
AISLES ONLINE AWNING
LEE'S SUMMIT, MO (2)

LIGHT LAYOUT FOR
CUSTOMER APPROVAL

17704 **S1.4**