


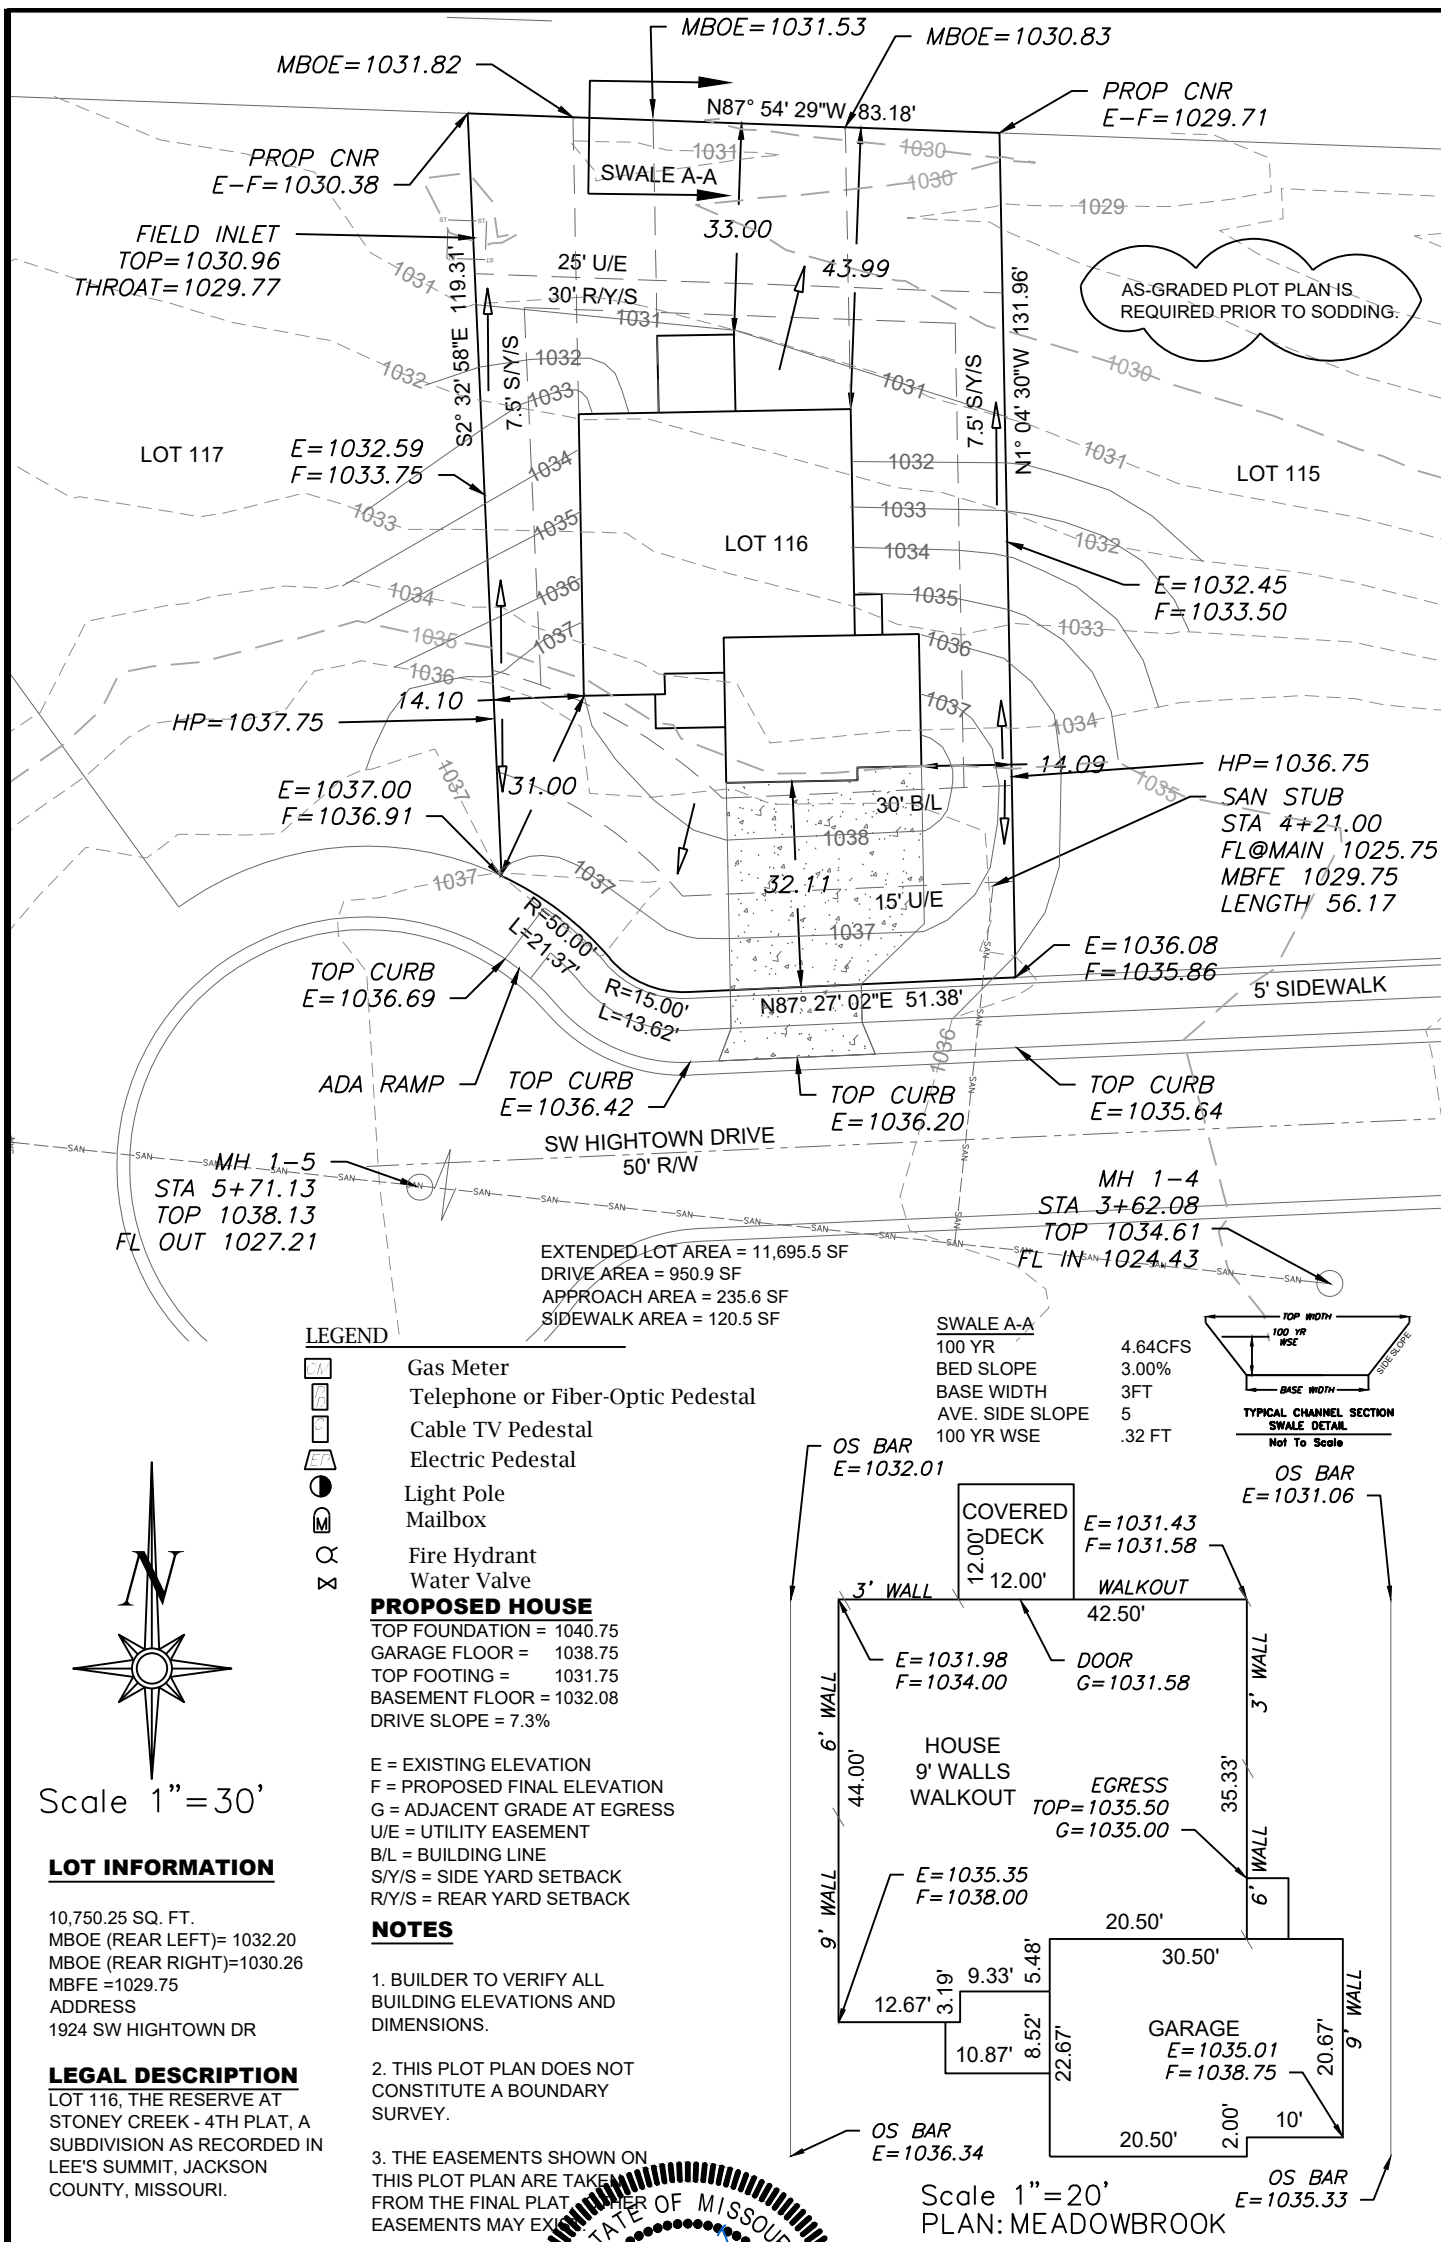

 ENGINEERING SOLUTIONS ENGINEERING & SURVEYING 50 SE 30TH STREET LEE'S SUMMIT, MO 64082 P:(816) 623-9888 F:(816)623-9849 WWW.ENGINEERINGSOLUTIONKCC.COM		PLOT PLAN - LOT 116 THE RESERVE AT STONEY CREEK - 4TH PLAT LEE'S SUMMIT, JACKSON COUNTY, MISSOURI SUMMIT HOMES 120 SE 30TH STREET LEE'S SUMMIT, MO 64082				
	<table border="1" style="width: 100%; border-collapse: collapse;"> <tr> <td style="width: 25%;">PROJECT NO. 1</td> <td style="width: 40%;">FILE NAME LOT 116, RESERVE AT STONEY CREEK</td> <td style="width: 15%;">DATE 9/22/21</td> <td style="width: 10%;">SHEET 1</td> <td style="width: 10%;">OF 1</td> </tr> </table>		PROJECT NO. 1	FILE NAME LOT 116, RESERVE AT STONEY CREEK	DATE 9/22/21	SHEET 1
PROJECT NO. 1	FILE NAME LOT 116, RESERVE AT STONEY CREEK	DATE 9/22/21	SHEET 1	OF 1		