



LEE'S SUMMIT
MISSOURI

**RELEASE FOR LAWN SPRINKLER SYSTEM
IN CITY OF LEE'S SUMMIT RIGHT OF WAY
(RESIDENTIAL)**

In consideration for the City of Lee's Summit's permission to extend a Lawn Irrigation System into the City's right of way at (legal description of the property):

Lot No. 25 Plat Title Hawthorne Ridge Address: 1509 Sugar Tree
County: Jackson State: Missouri

I, Zalman Koken, the undersigned, successors, and assigns do hereby release and forever discharge the City of Lee's Summit, its employees and/or agents from and against any and all liability, claims and demands for any use arising out of, relating to, or being in any way connected with work or service by the City, its employees or agents within the City's right of way for any purpose whatsoever.

NOW THEREFORE, the Undersigned hereby declares that said property described above shall be held, sold and conveyed subject to the release herein and said release shall run with the real property and be binding on all parties having any part thereof, their heirs, successors and assigns.

IN WITNESS WHEREOF, this release has been read, signed and sealed this 10th day of November, 2021

By:

[Signature] V.P.
Zalman Koken
Printed or Typed Name


INDIVIDUAL ACKNOWLEDGMENT

STATE OF MISSOURI
COUNTY OF JACKSON

ON THIS, The 10th day of November, 2021 before me, a Notary Public, personally appeared:
Zalman Koken

proved to me on the basis of satisfactory evidence to be the person(s) whose name(s) subscribed to the within instrument, and acknowledged that he he/she/they executed the same for the purposes stated therein and no other.

WITNESS my hand and official seal in the County and State aforesaid, the day and year first above written.

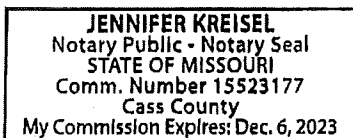

(Seal)

/s/

Jennifer Kreisel
Notary Public Signature
Jennifer Kreisel
Printed or Typed Name


My Commission Expires:

December 6, 2023

Revised 10/21/14

Development Services

220 SE Green Street | Lee's Summit, MO 64063 | P: 816.969.1200 | F: 816.969.1201 | cityofls.net

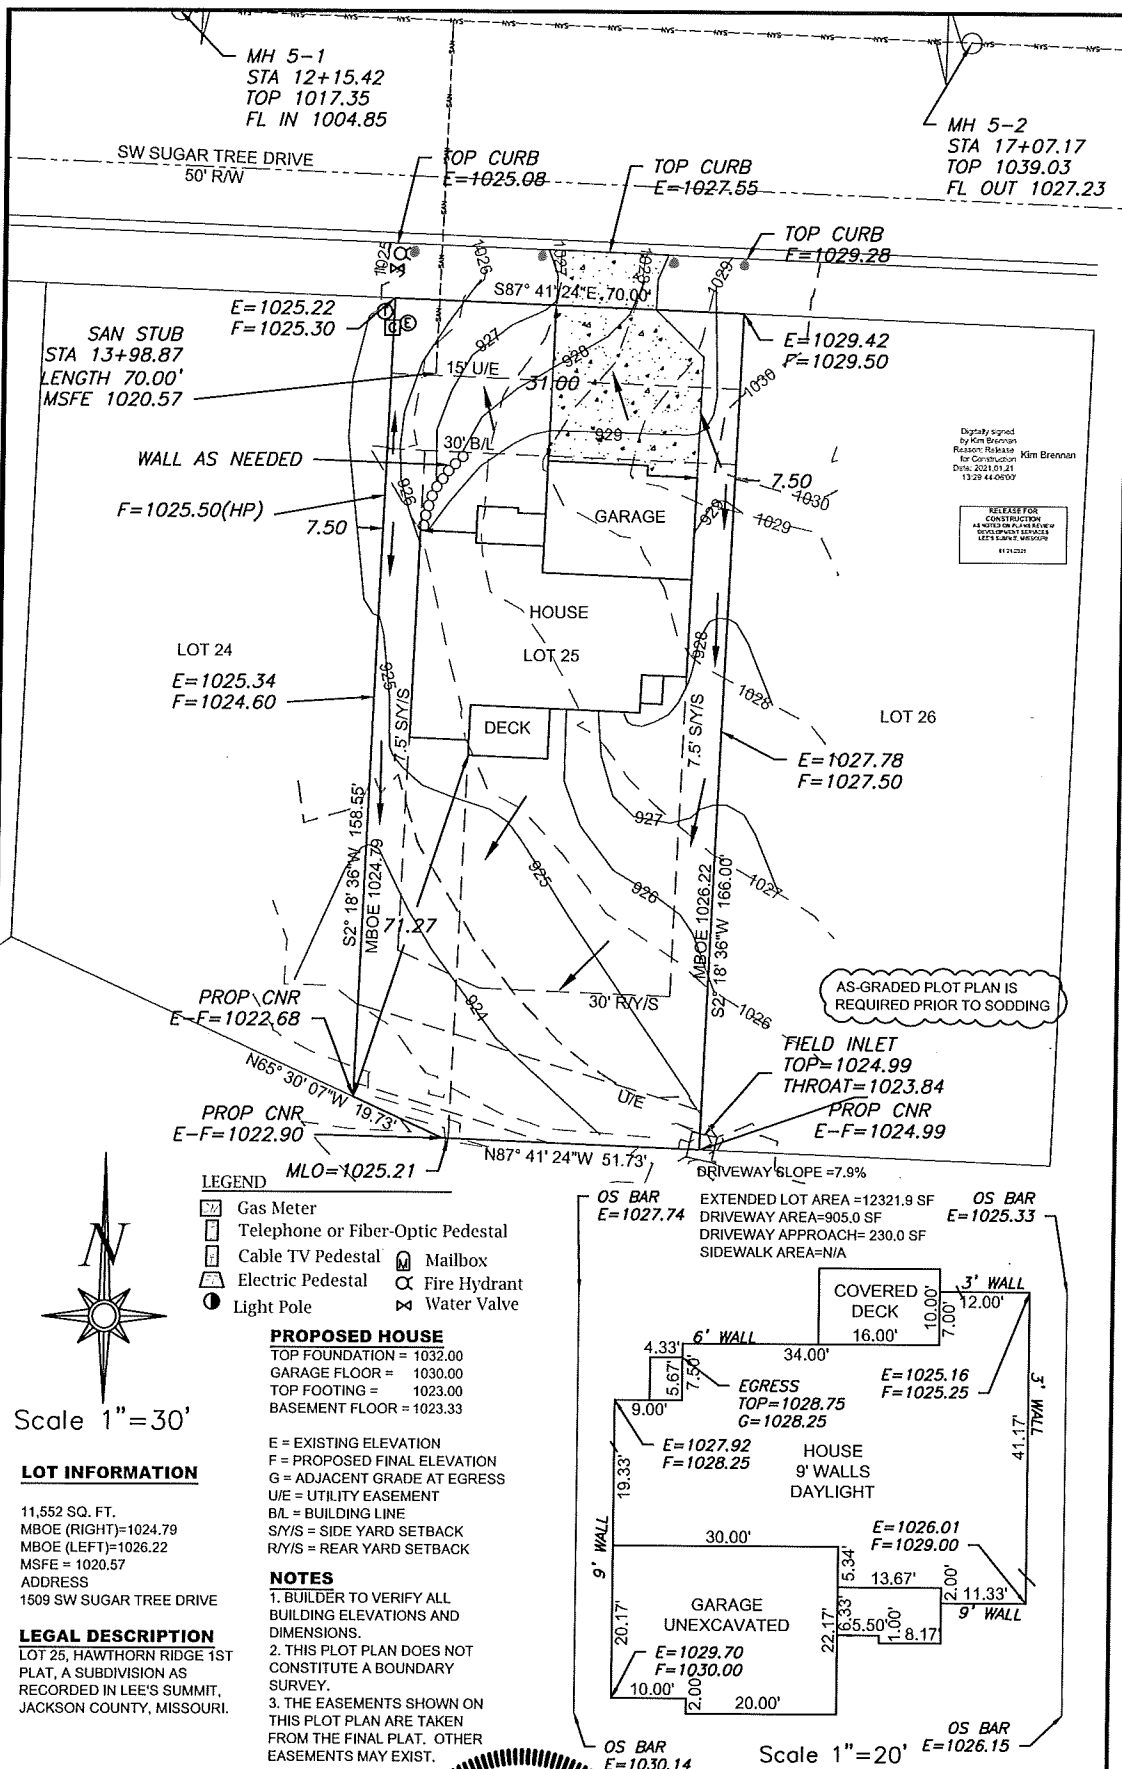

ENGINEERING SOLUTIONS ENGINEERING & SURVEYING 50 SE 30TH STREET LEE'S SUMMIT, MO 64082 P: (816) 623-9888 F: (816) 623-9849 WWW.ENGINEERINGSOLUTIONSKC.COM		PLOT PLAN - LOT 25 HAWTHORN RIDGE 1ST PLAT LEE'S SUMMIT, JACKSON COUNTY, MISSOURI	
		SUMMIT HOMES 20 SE 30TH STREET LEE'S SUMMIT, MO 64082	
THIS DRAWING IS NOT VALID UNLESS THE SIGNATURE, DATE AND SEAL OF THE ENGINEER WHO SUPERVISED THE PREPARATION OF THIS DRAWING HAS BEEN AFFIXED HERETO.	PROJECT NO. 1	FILE NAME LOT 25, HAWTHORN RIDGE	DATE 12/1/20
	SHEET 1	OF 1	