


CONSTRUCTION STAKE PLOT PLAN

ORDERED BY: TRUMARK HOMES

DESCRIPTION: LOT 1441, WINTERSET VALLEY 12TH PLAT IN LEE'S SUMMIT, MO
25.38' — 2924 NW THOREAU DRIVE — 7.408' —

AS-GRADED PLOT PLAN per 7-160 IS
REQUIRED PRIOR TO OCCUPANCY

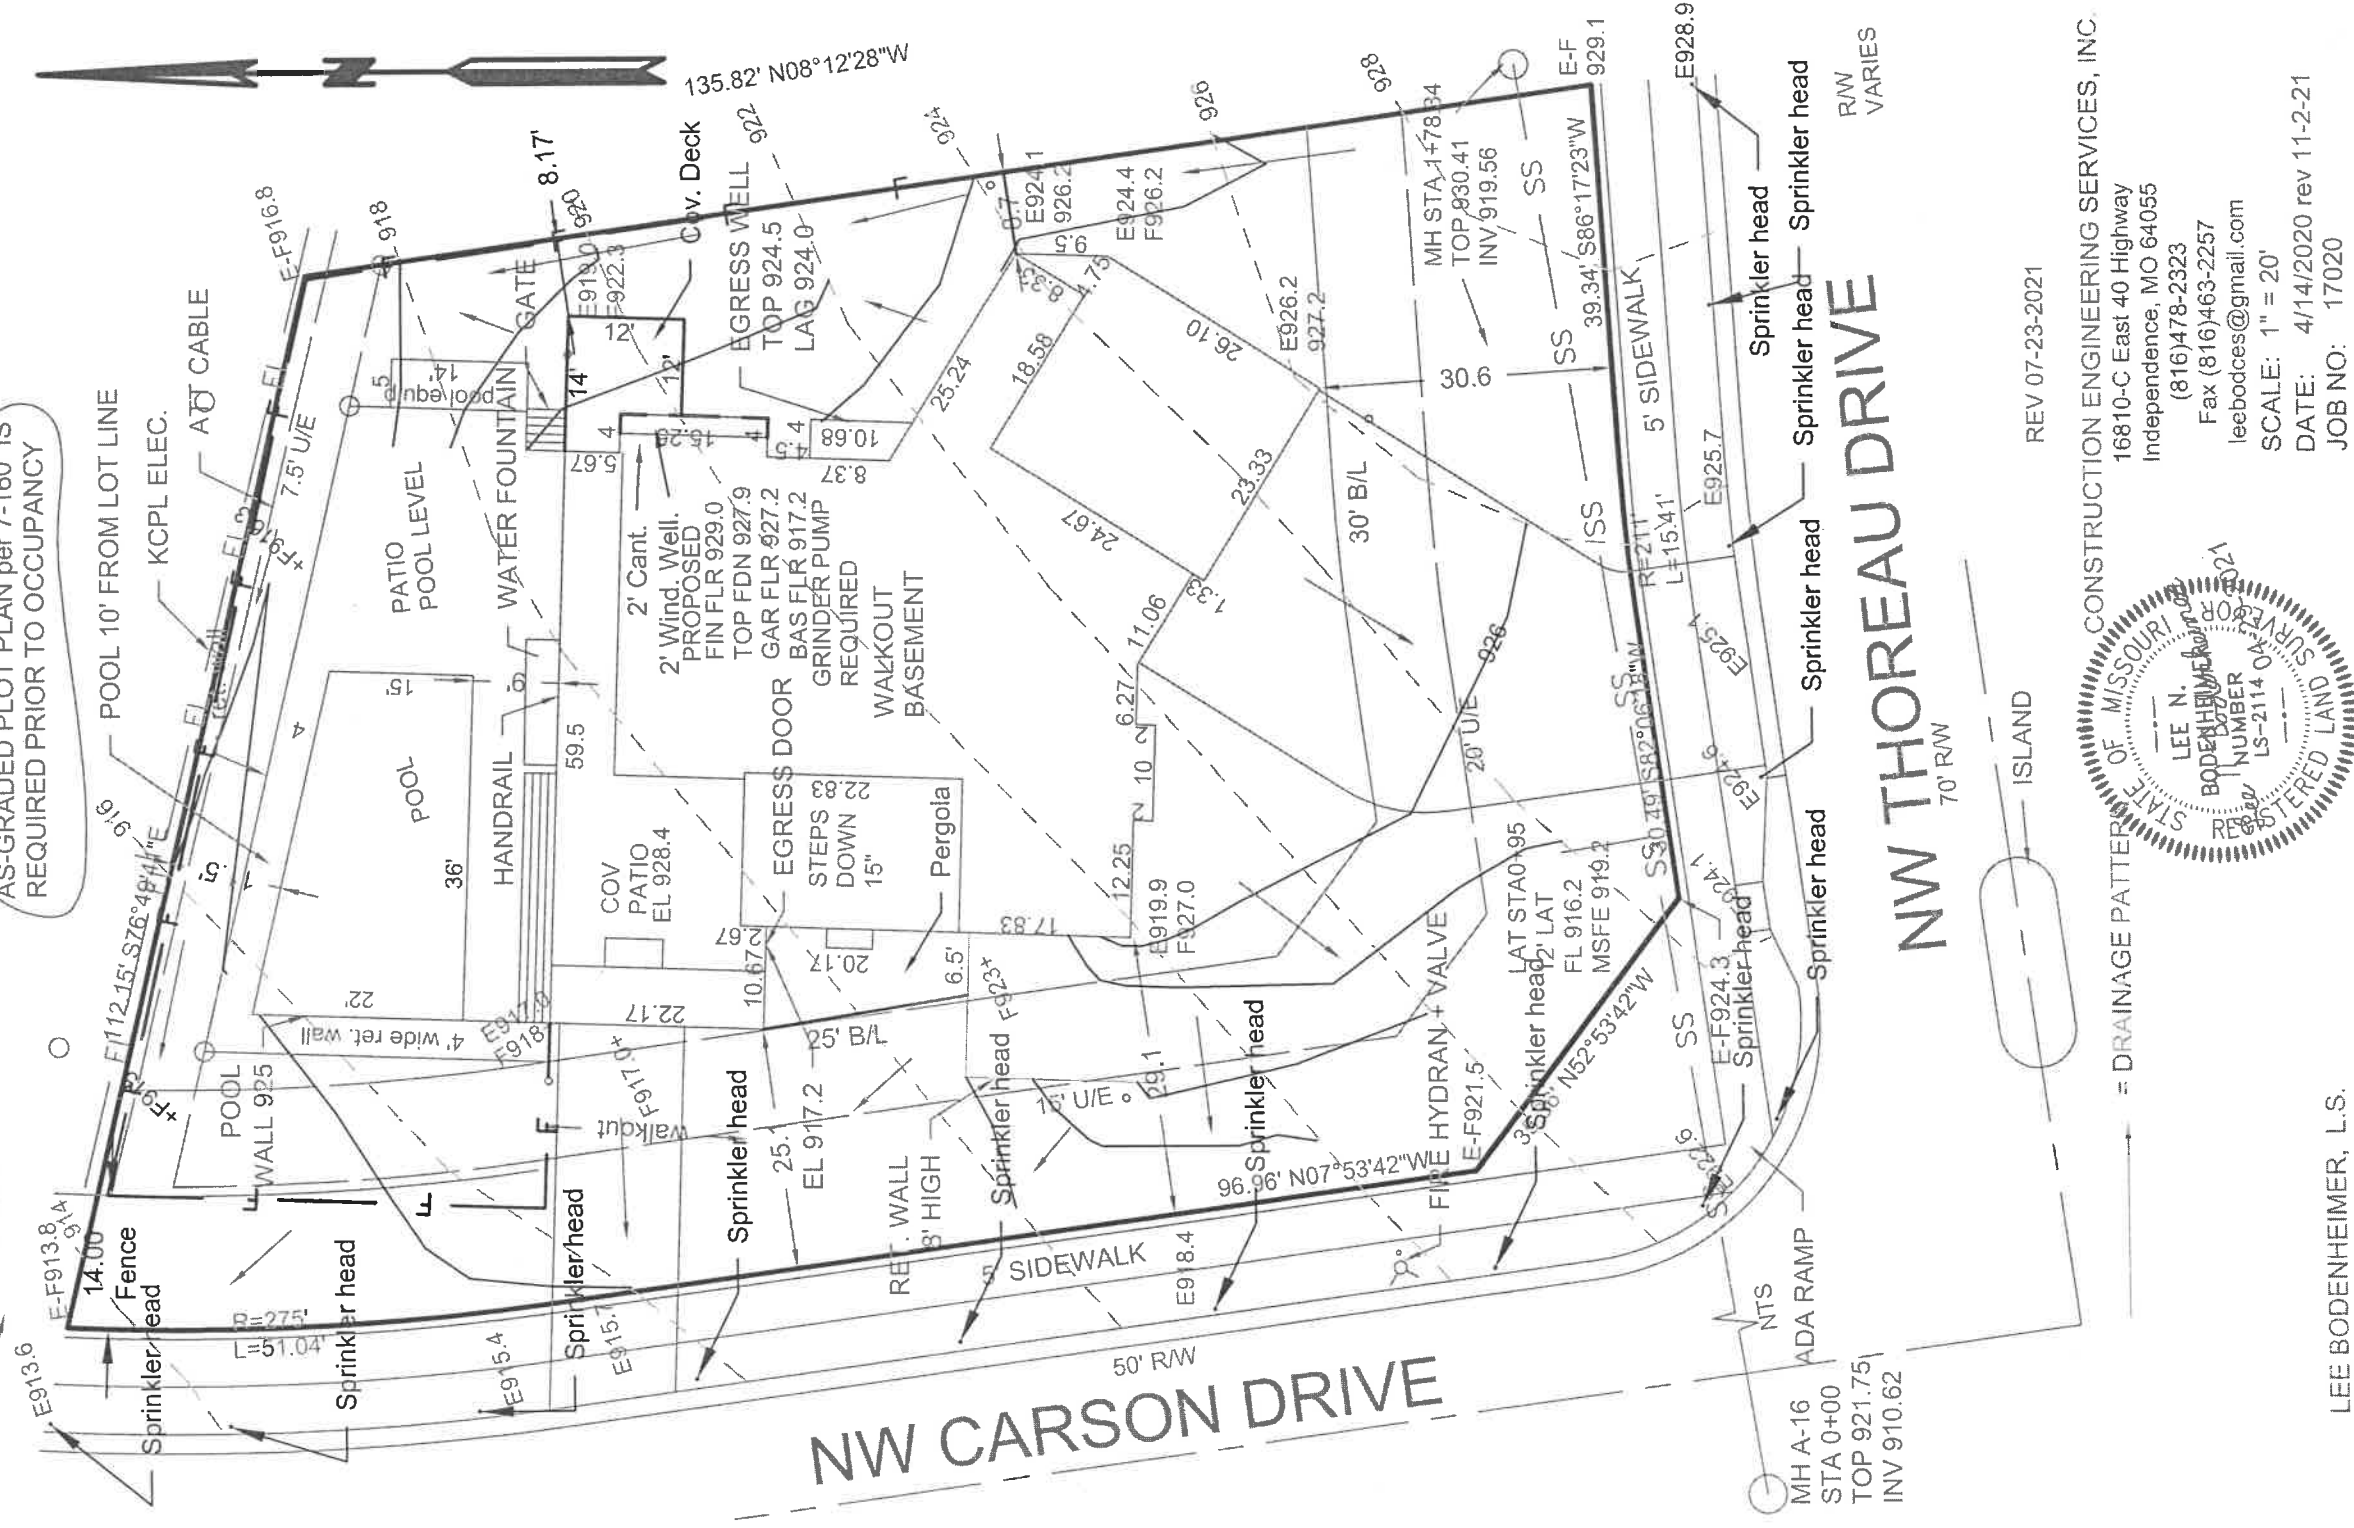

LEE BODENHEIMER, L.S.
Professional Engineer - Land Surveyor

REV 07-23-2021

CONSTRUCTION ENGINEERING SERVICES, INC.
16810-C East 40 Highway
Independence, MO 64055

(816)478-2323
Fax (816)463-2257
leebodces@gmail.com

SCALE: 1" = 20'
DATE: 4/14/2020 rev 11-2-21
JOB NO: 17020

LEE BODENHEIMER, L.S.