


AS-GRADED PLOT PLAN per 7-160 I
REQUIRED PRIOR TO OCCUPANCY

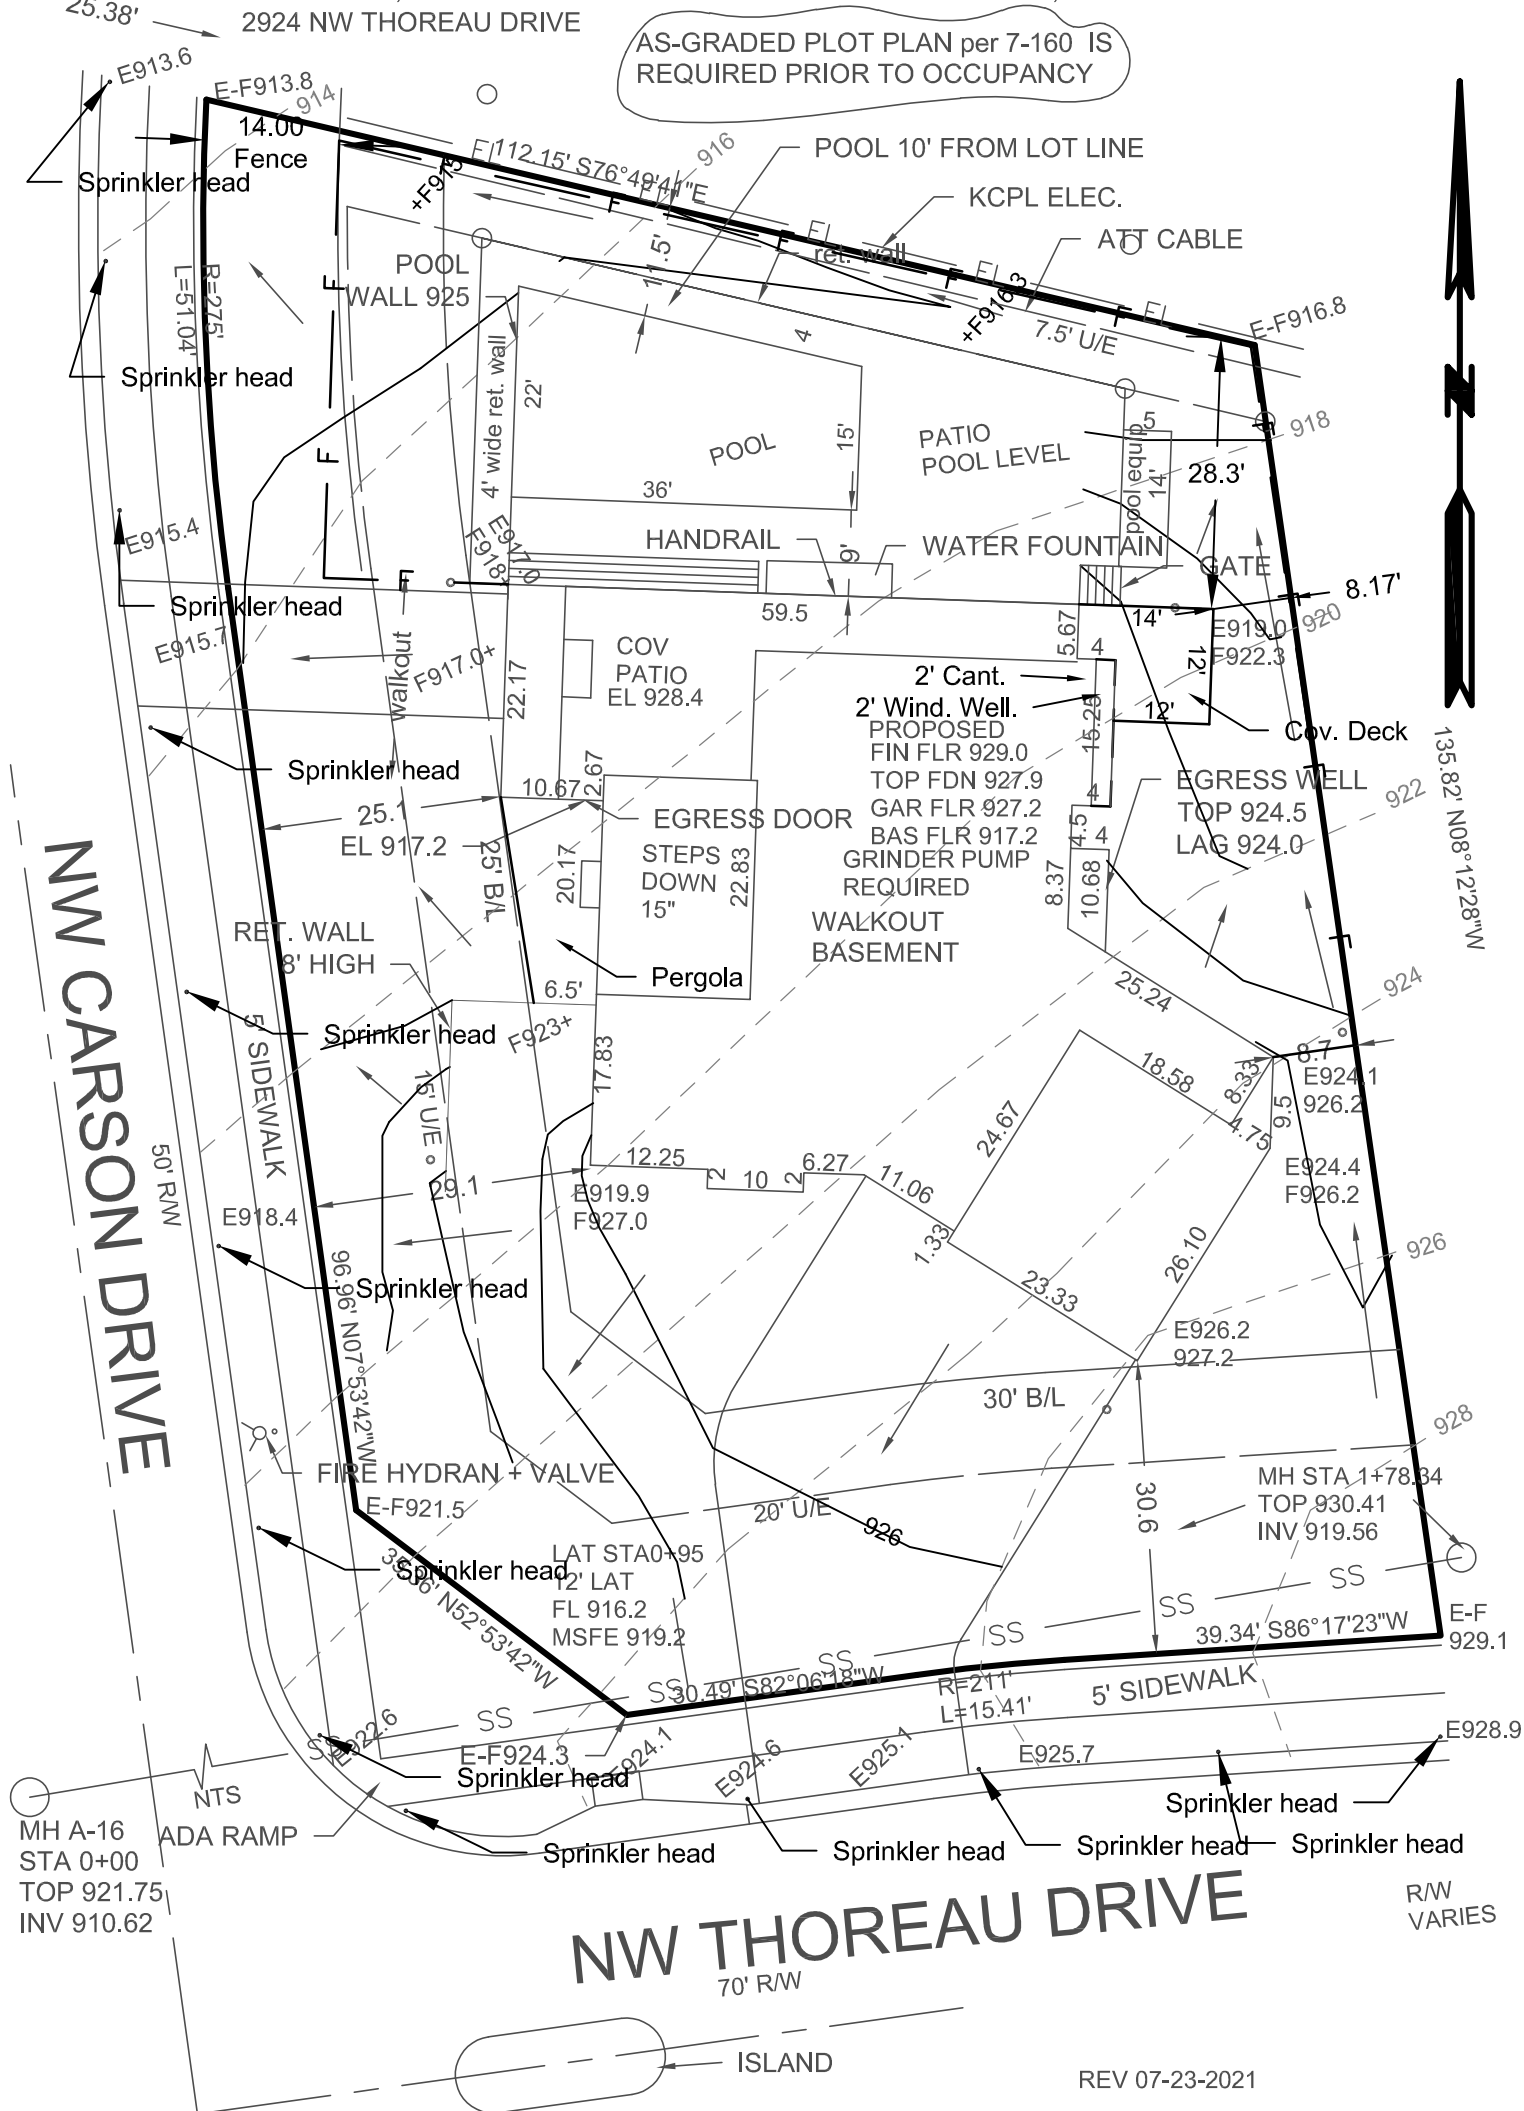

REV 07-23-2021

CONSTRUCTION ENGINEERING SERVICES, INC.

16810-C East 40 Highway
Independence, MO 64055

(816)478-2323

Fax (816)463-2257

leebodces@gmail.com

SCALE: 1" = 20'

DATE: 4/14/2020 rev 11-2-21

JOB NO: 17020

LEE BODENHEIMER, L.S.
Professional Engineer - Land Surveyor

