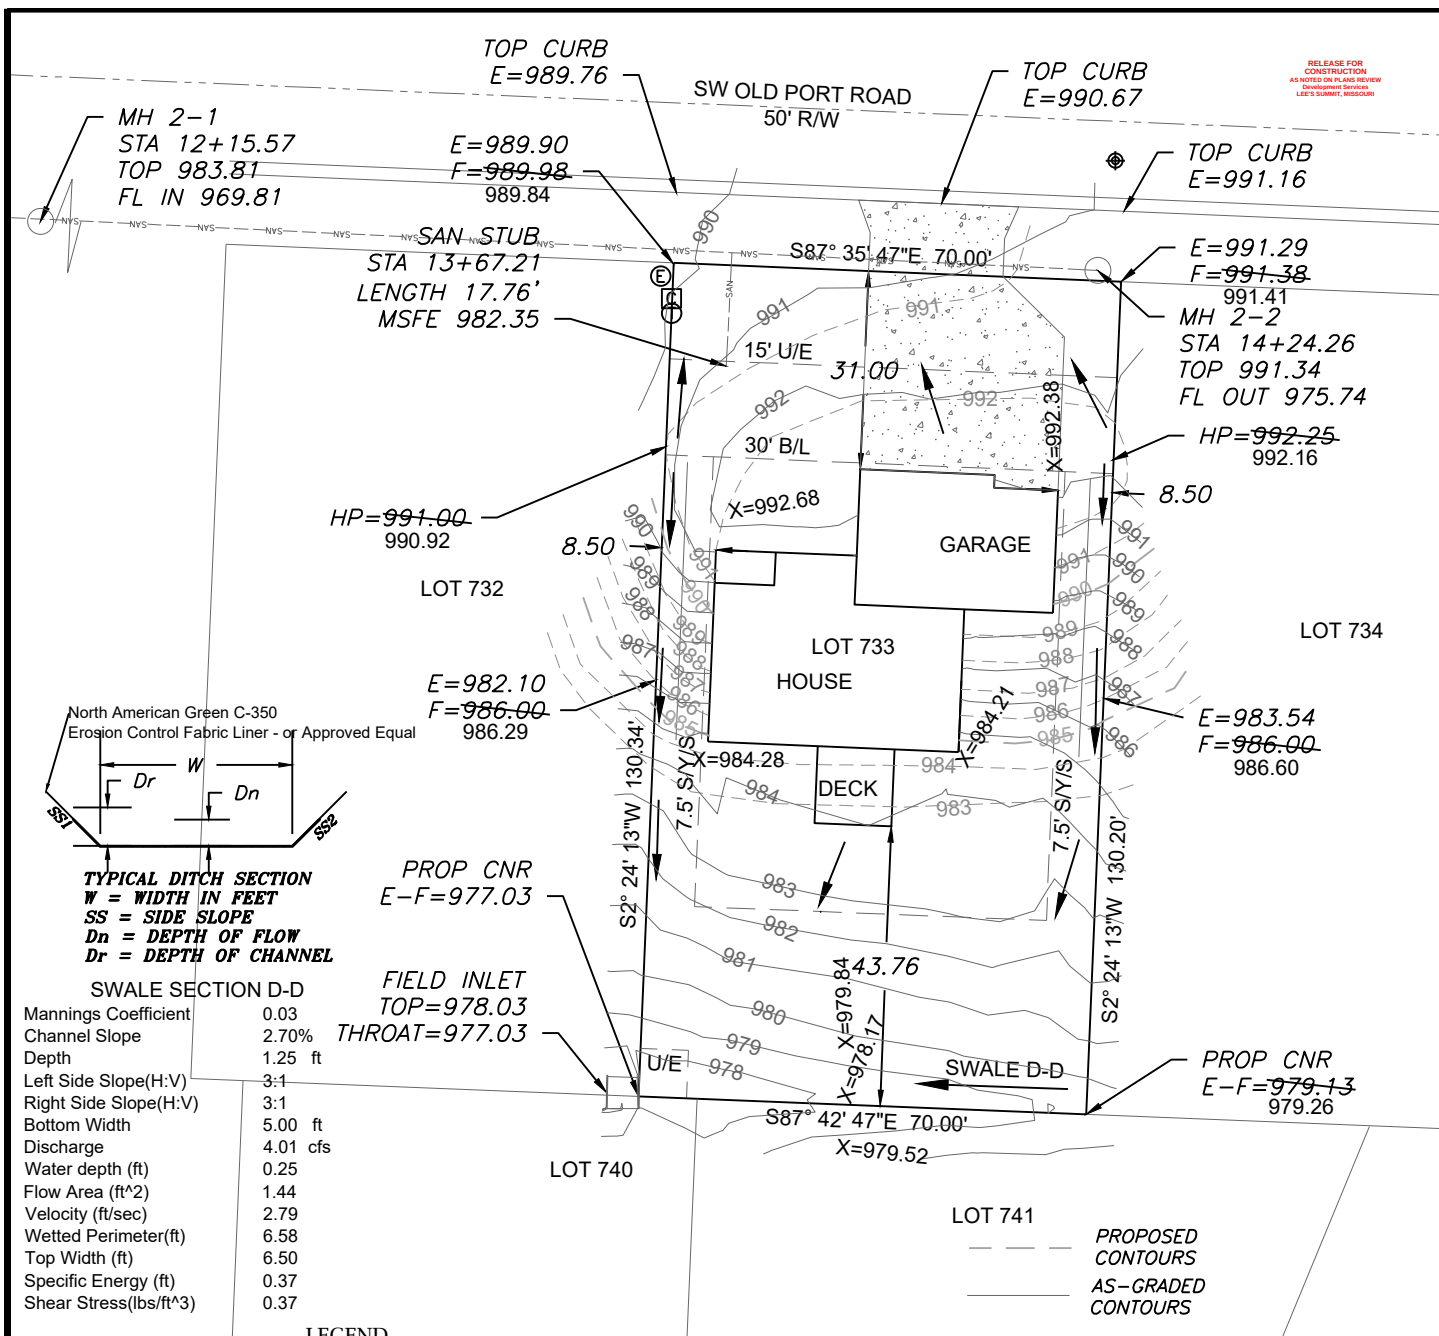


Scale 1"=30'

LOT INFORMATION


9,119 SQ. FT.
MBOE =(REAR LEFT)981.25
MBOE =(FRONT RT)979.36
MBOE =(FRONT LEFT)991.93
MBOE =(FRONT RT)990.66
MSFE=982.35
ADDRESS
2341 SW OLD PORT RD

LEGAL DESCRIPTION

LOT 733, EAGLE CREEK 16TH PLAT, A SUBDIVISION AS RECORDED IN LEE'S SUMMIT, JACKSON COUNTY, MISSOURI.

ENGINEERING SOLUTIONS
ENGINEERING & SURVEYING
50 SE 30TH STREET
LEE'S SUMMIT, MO 64082
P:(816) 623-9888 F:(816)623-9849
WWW.ENGINEERINGSOLUTIONKCC.COM

THIS DRAWING IS NOT VALID UNLESS THE SIGNATURE, DATE AND SEAL OF THE ENGINEER WHO SUPERVISED THE PREPARATION OF THIS DRAWING HAS BEEN AFFIXED HERETO.

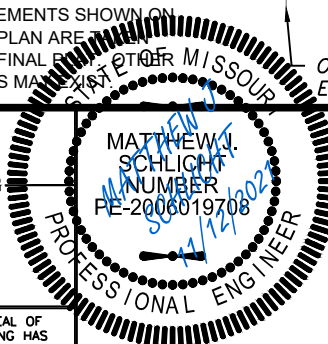

AS-GRADED PLOT PLAN - LOT 733

EAGLE CREEK 16TH PLAT
LEE'S SUMMIT, JACKSON COUNTY, MISSOURI

ASPEN HOMES
6618 ROYAL STREET
PLEASANT VALLEY, MO 64068

PROJECT NO.	FILE NAME	DATE	SHEET	OF
1	LOT 733, EAGLE CREEK	8/5/20	1	1

Rev: