

ADDRESS:


PARTY WALL DETAIL

PROFESSIONAL SEAL:

DRAWN BY:
C.HOOPER

ISSUE DATE:
06.29.21

SHEET NUMBER:

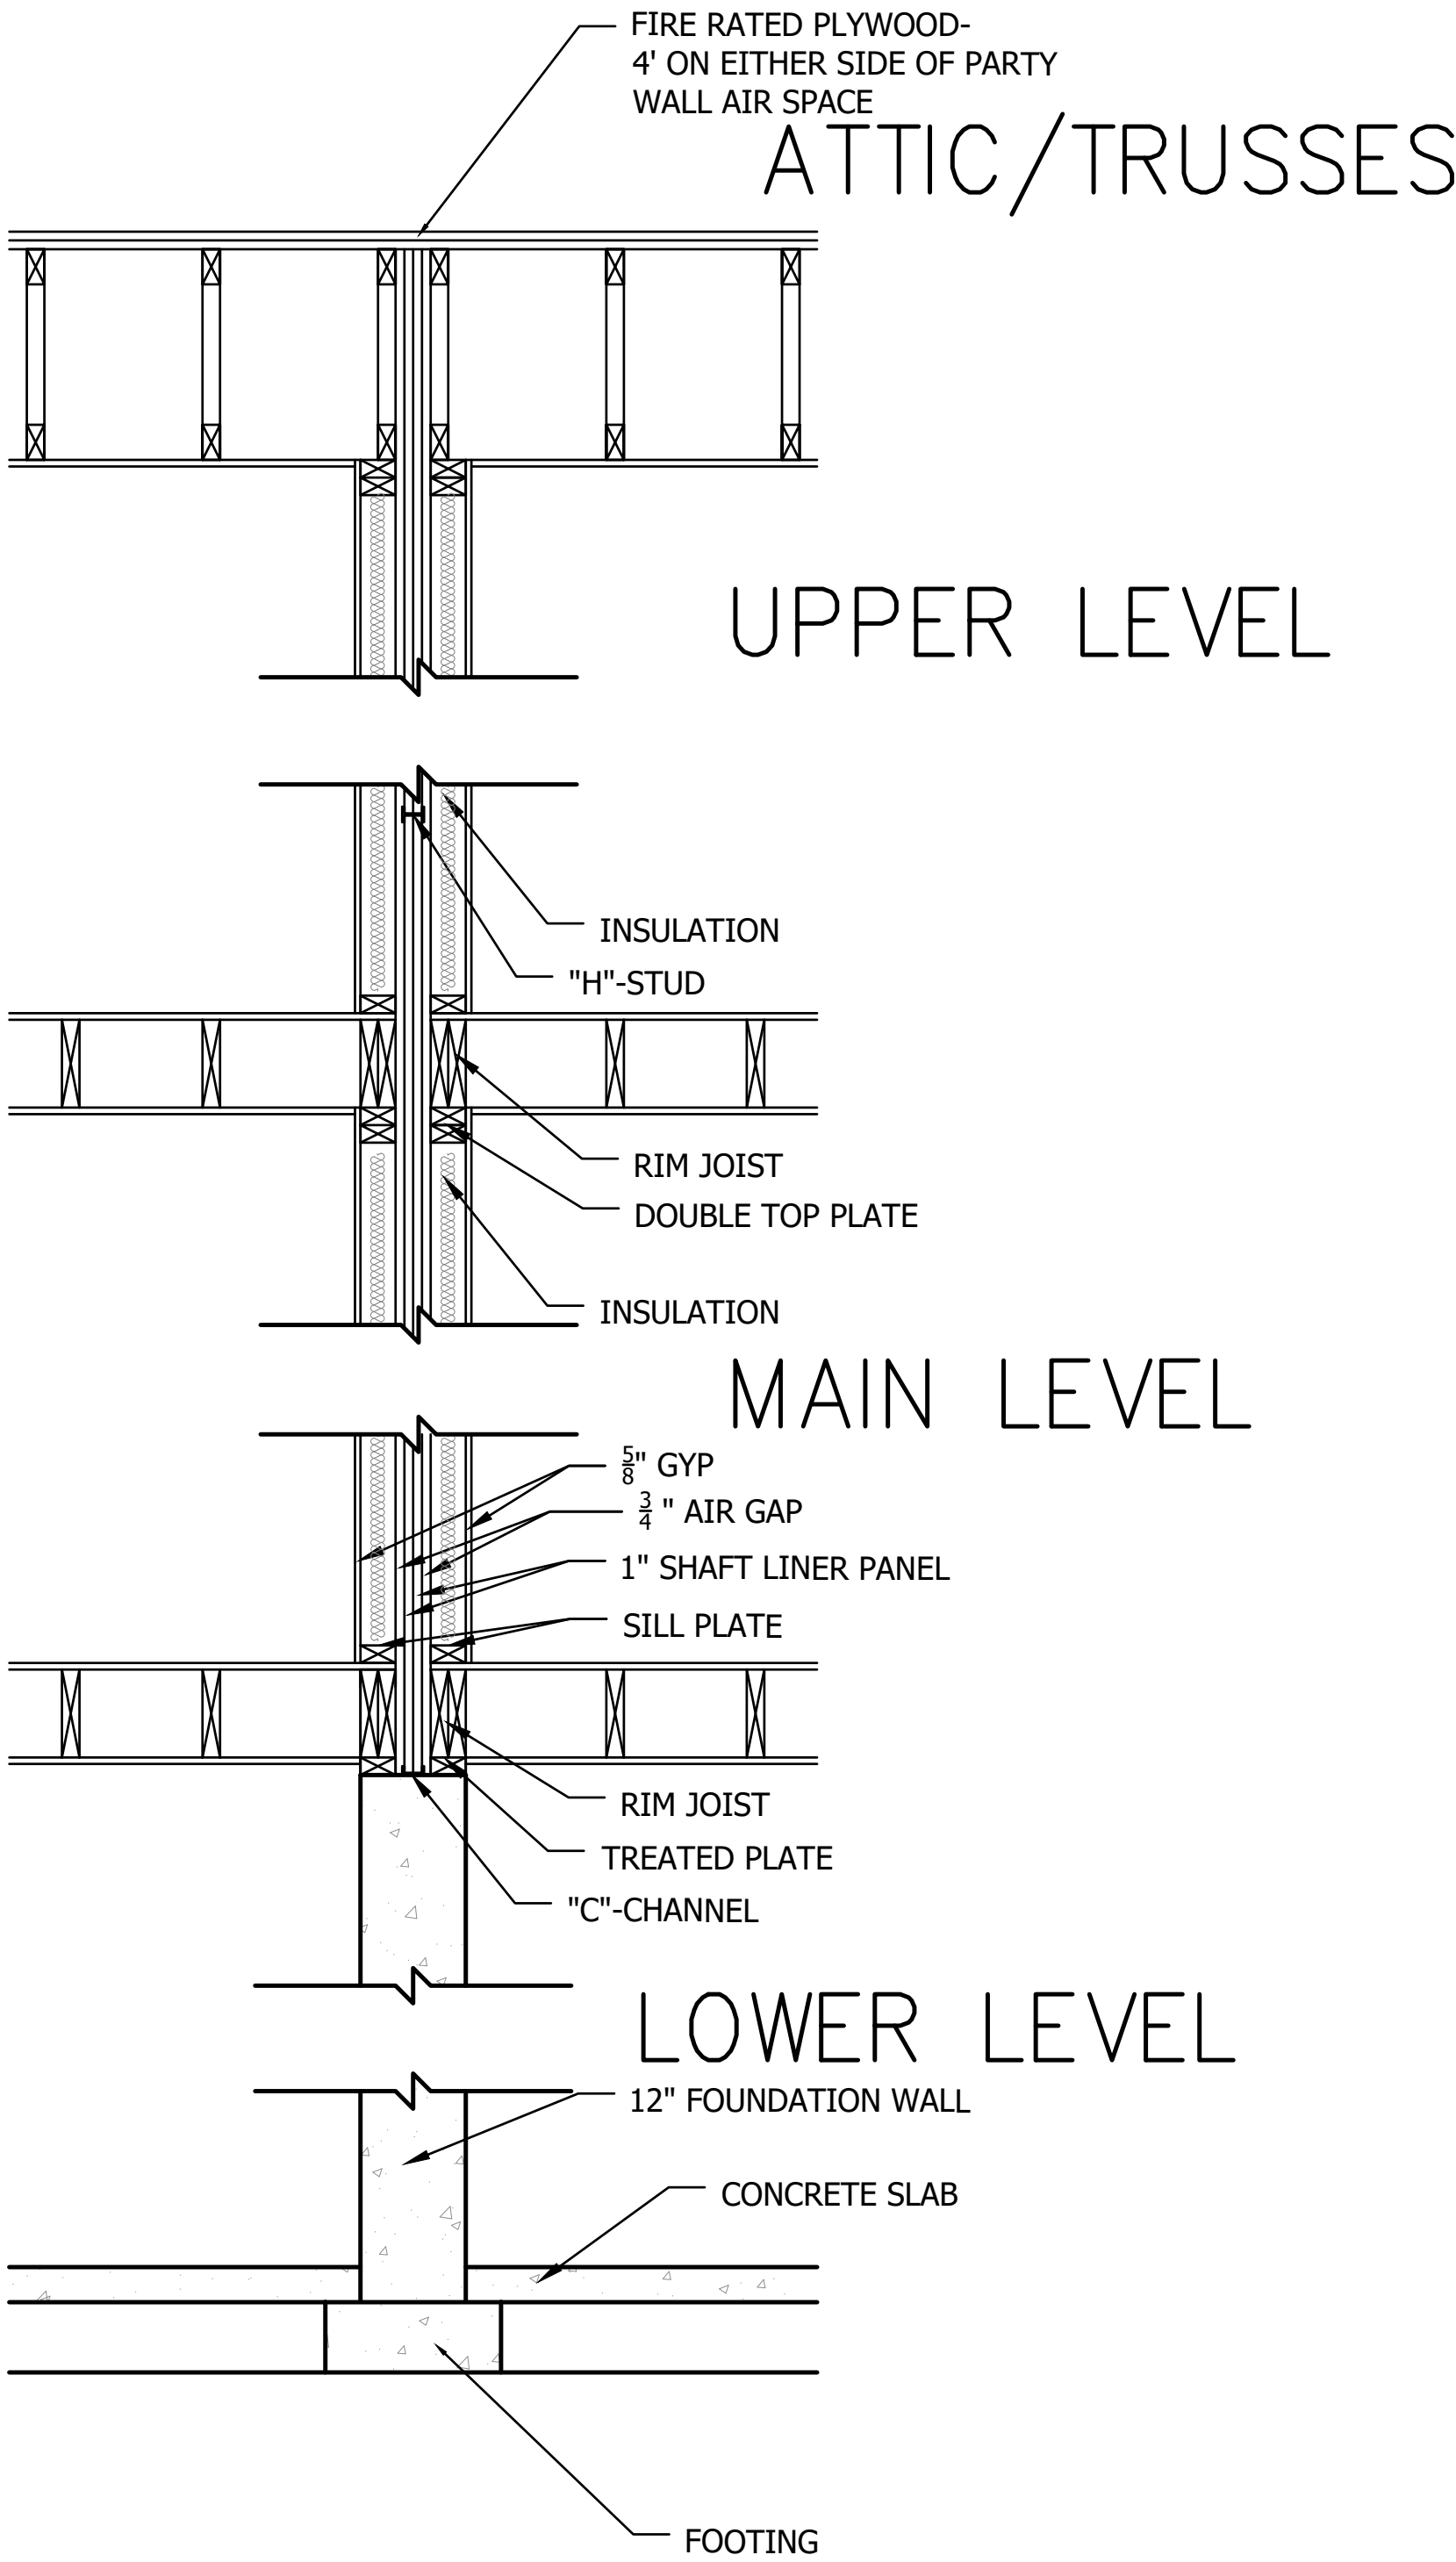

PARTY WALL DETAIL 2

SCALE: N.T.S.