
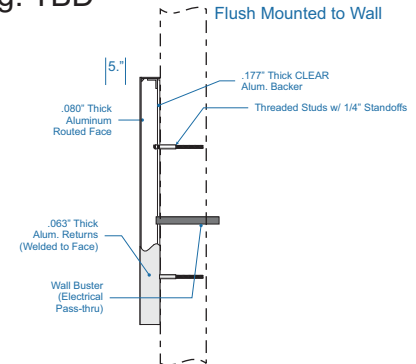


Field Verify Before Manufacturing
 Scale: 3/32"=1'
 Building Square Footage:2,530.+
 Sign Square Footage:108.8

INTERNALLY ILLUMINATED CHANNEL LETTERS

White acrylic faces with Printed Perforated Subaru Blue vinyl overlays applied.
 Aluminum sign construction.
 Trim cap and returns: White.
 Letters mounted to Raceway.
 Raceway painted to match building: TBD

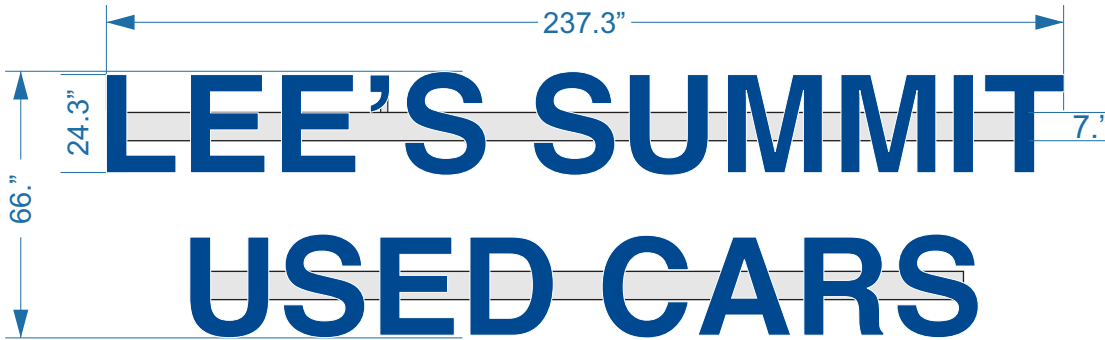

Drawing Prepared by:




Location: Automotive Sales & Detail Center
 2100 NE Independence
 Lee's Summit, MO 64064
Filename: Subaru_Sign Pkg_03

Project #: _____
Loc # _____

Drawing Prepared for:



Rev #:	Req #:	Date	Req by:	Drawn by:	Revision Description:	Drawings are the exclusive property of Midwest Sign Company
Original		11/10/21	RJ	RH		
	Rev 02	11/15/21	RJ	RH	Moved sign to the right	
	Rev 03	11/23/21	RJ	RH	Added raceways	
					Changed vinyl color to Subaru Blue	
						Approved By: _____
						Date: _____

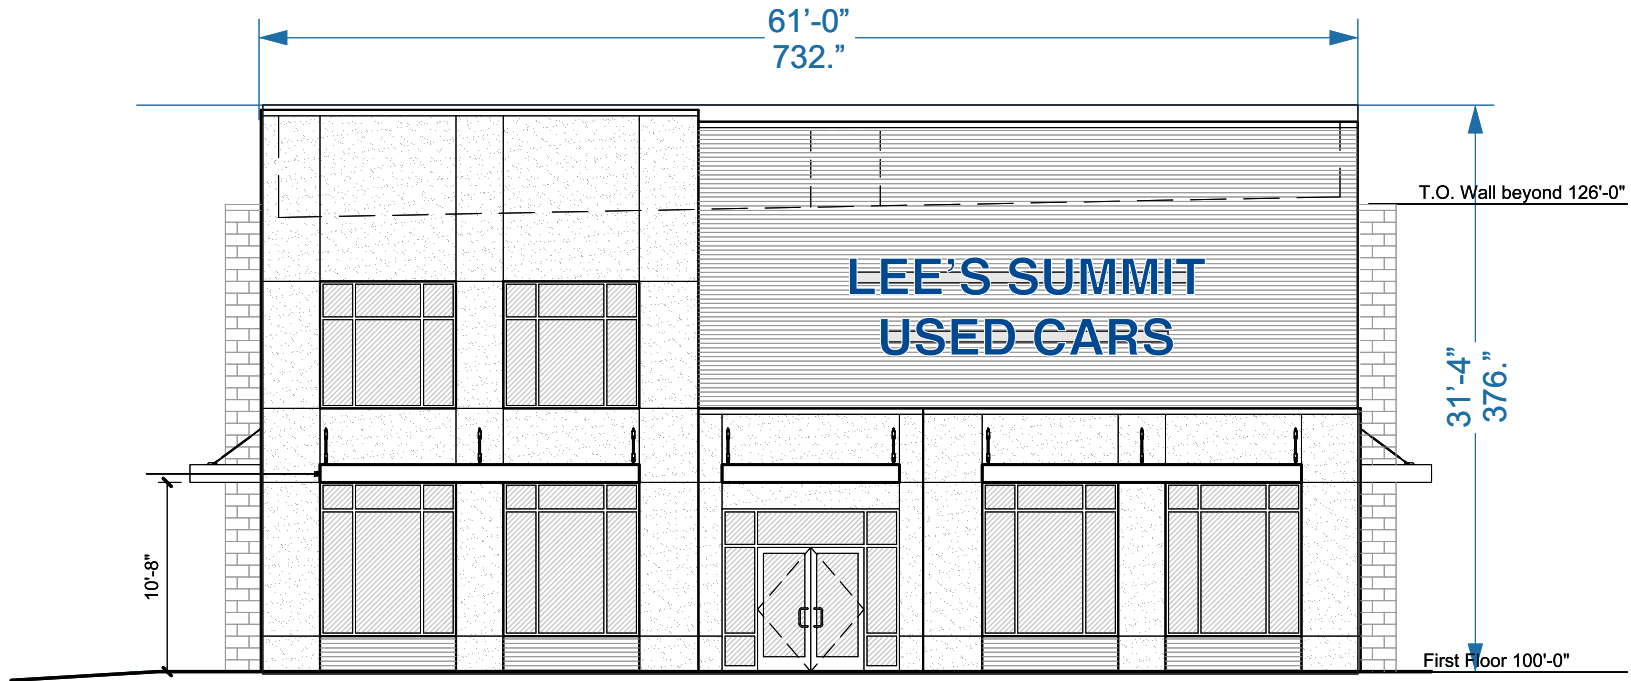

Field Verify Before Manufacturing
 Scale: 3/32"=1'
 Building Square Footage: 1,911.3
 Sign Square Footage: 108.8

INTERNALLY ILLUMINATED CHANNEL LETTERS

White acrylic faces with Printed Perforated Subaru Blue vinyl overlays applied.
 Aluminum sign construction.
 Trim cap and returns: White.
 Letters mounted to Raceway.
 Raceway painted to match building: TBD

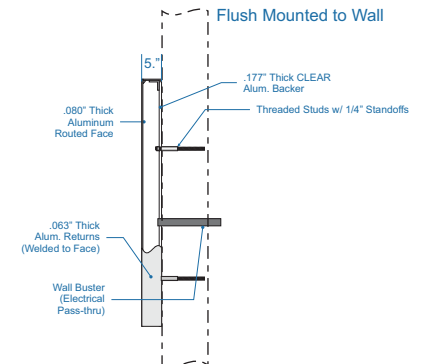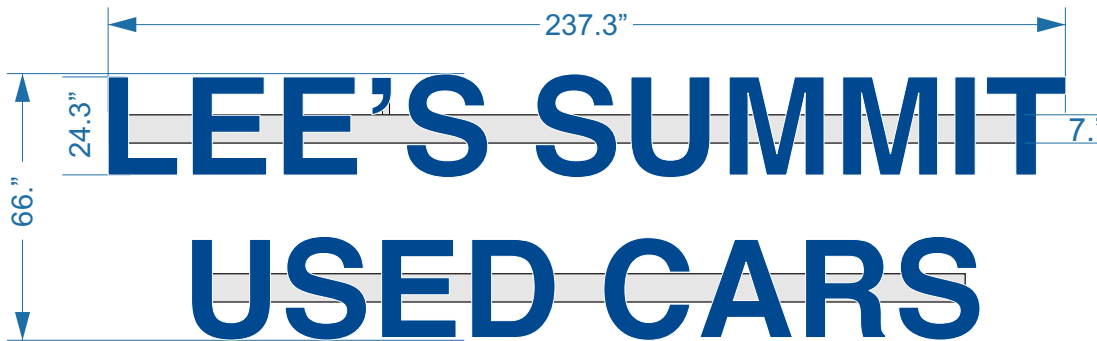


Drawing Prepared by:



Location: Automotive Sales & Detail Center
 2100 NE Independence
 Lee's Summit, MO 64064
Project #: _____
Loc #: _____
Filename: Subaru_Sign Pkg_03

Drawing Prepared for:

Rev #:	Req #:	Date	Req by:	Drawn by:	Revision Description:	Drawings are the exclusive property of Midwest Sign Company
Original		11/10/21	RJ	RH		
	Rev 02	11/15/21	RJ	RH	Moved sign to the right Added raceways	
	Rev 03	11/23/21	RJ	RH	Changed vinyl color to Subaru Blue	
						Approved By: _____
						Date: _____

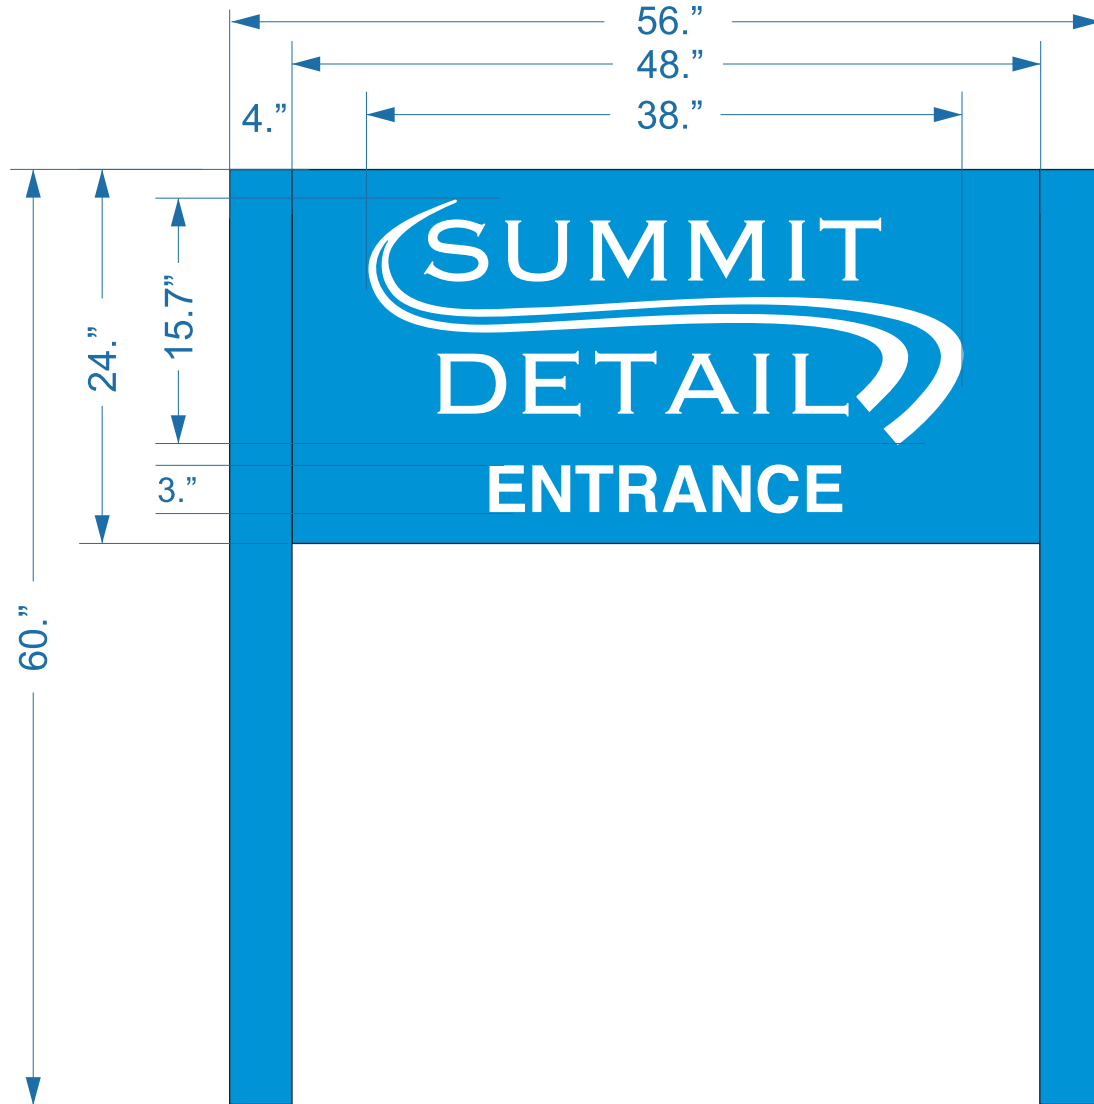

POST AND PANEL

Aluminum construction, double faced, post and panel sign.
Sign painted PMS 7461C
White vinyl applied.

Paint Color:
PMS 7461C ■

Vinyl Color:
White

Drawing Prepared by:



Location:

Automotive Sales & Detail Center
2100 NE Independence
Lee's Summit, MO 64064

Project #:

Loc #

Filename:

Subaru_Post Panel_00

Drawing Prepared for:

Rev #:	Req #:	Date	Req by:	Drawn by:	Revision Description:	Drawings are the exclusive property of Midwest Sign Company	
Original		12/01/21	RJ	RH			
						Approved By:	Date: