




DEC. 20, 2021

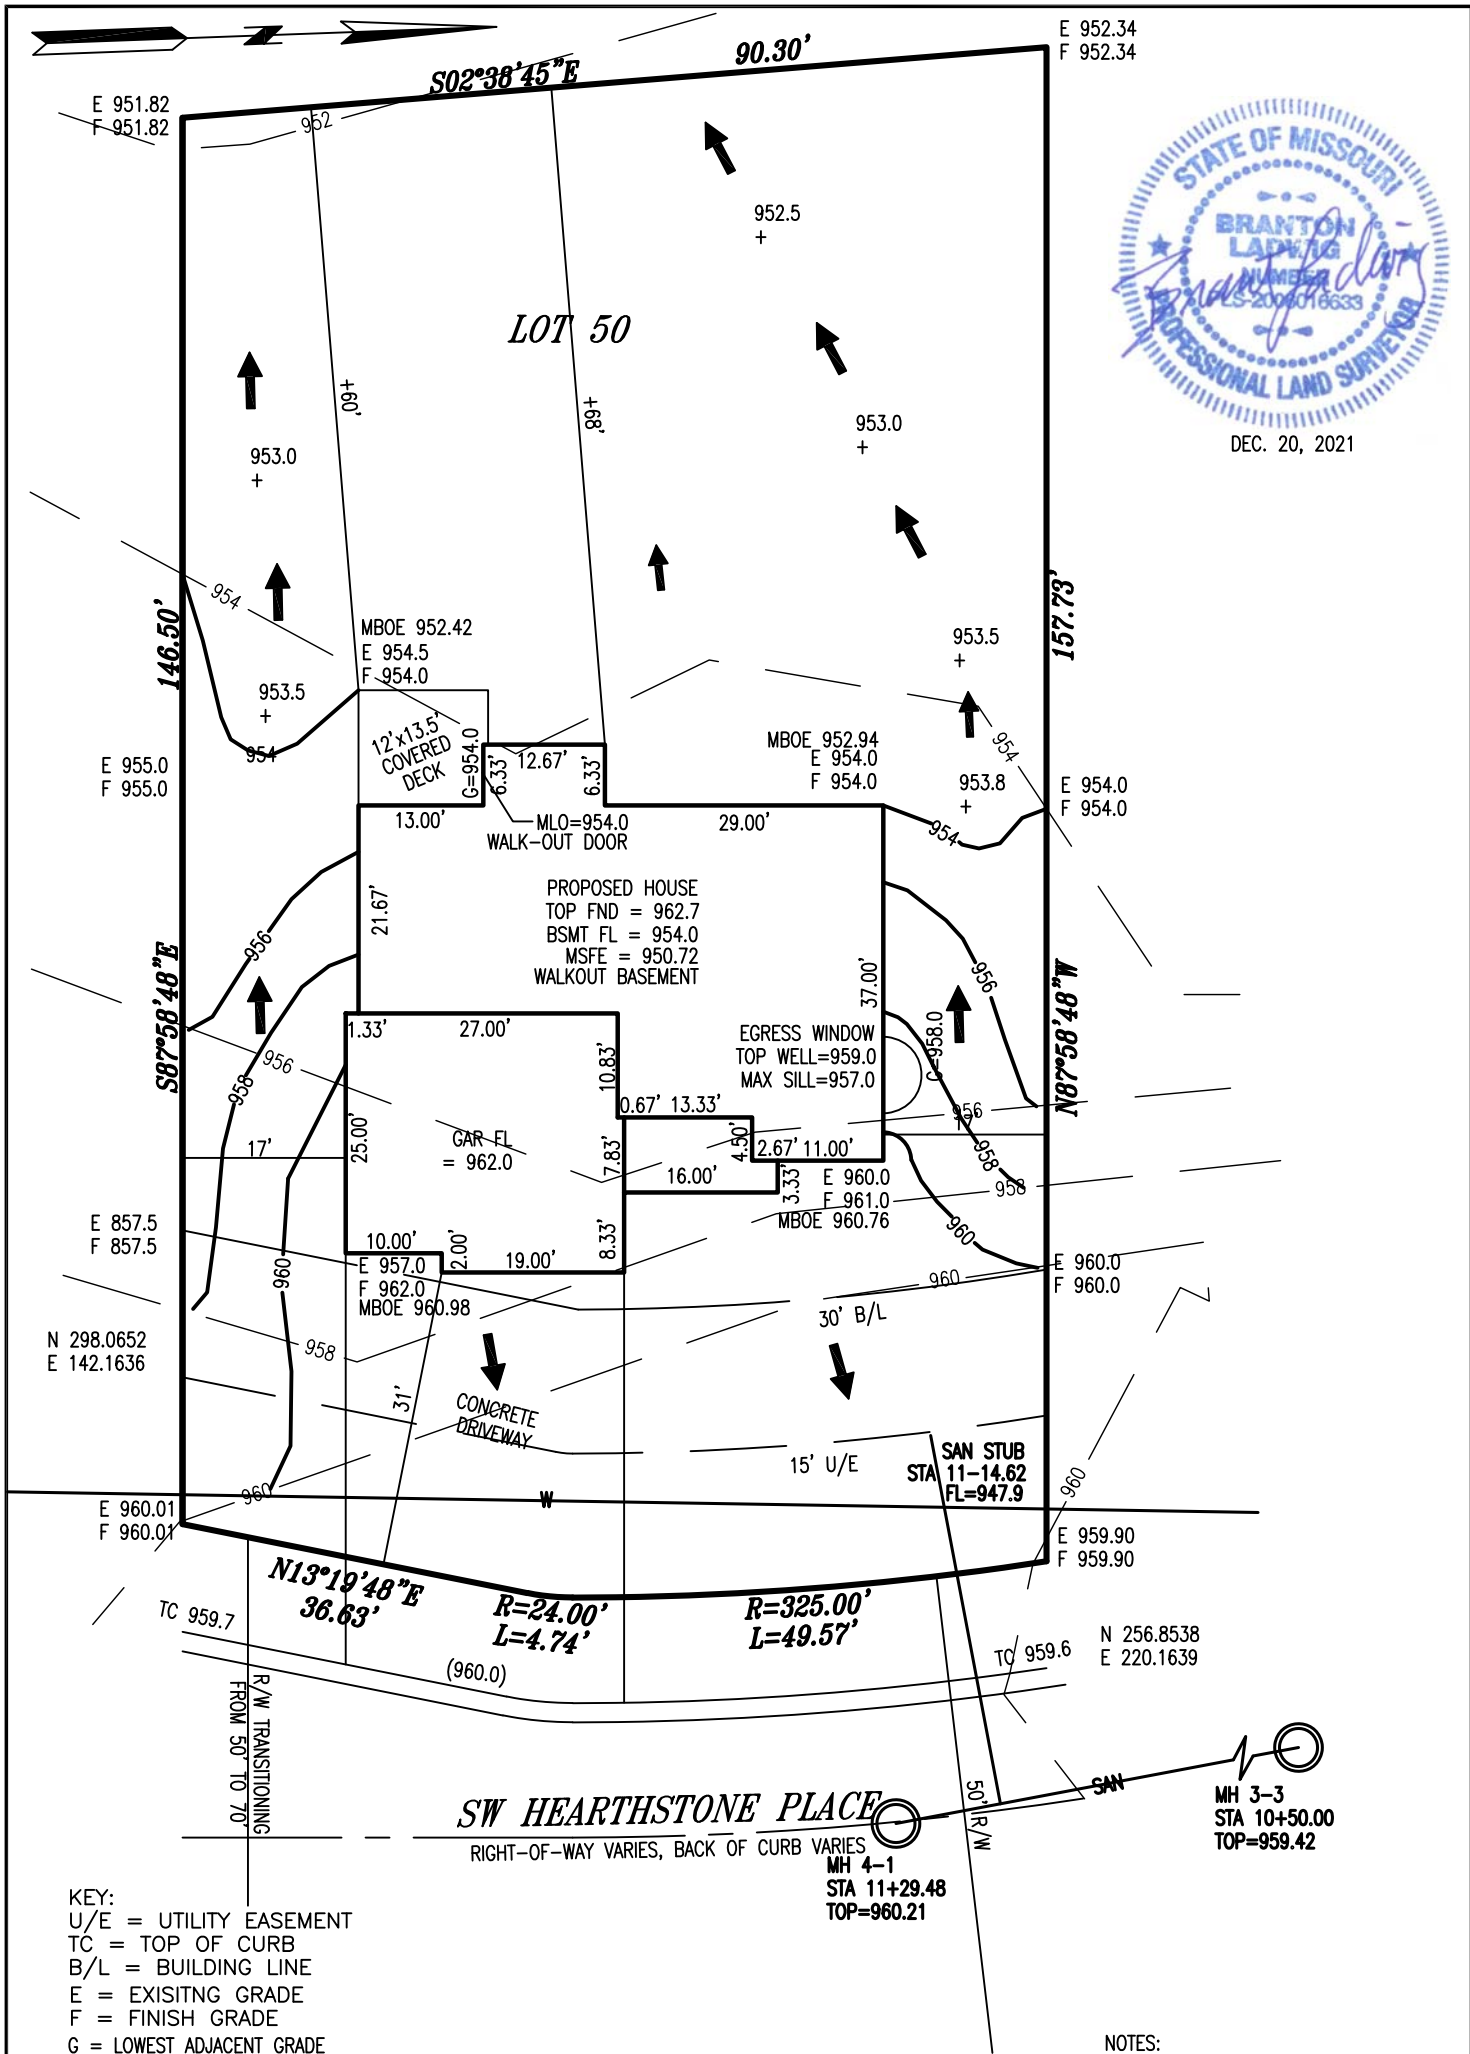

JFE CONSTRUCTION

PLOT PLAN	
LOT 50	
THE RETREAT AT HOOK FARMS	
LEE'S SUMMIT	MISSOURI
LADWIG and ASSOCIATES, L.L.C.	
LAND SURVEYORS	
816-309-6621	
DRAWN BY: JDH	SCALE: 1" = 20'
DATE: 12/10/21	DRAWING NO. HF-50