


CONSTRUCTION STAKE PLOT PLAN


Ordered by: TRUMARK HOMES
Description: LOT 107, WOODSIDE RIDGE 1ST PLAT IN LEE'S SUMMIT, MO
Address: 101 NW AMBERSHAM DR.

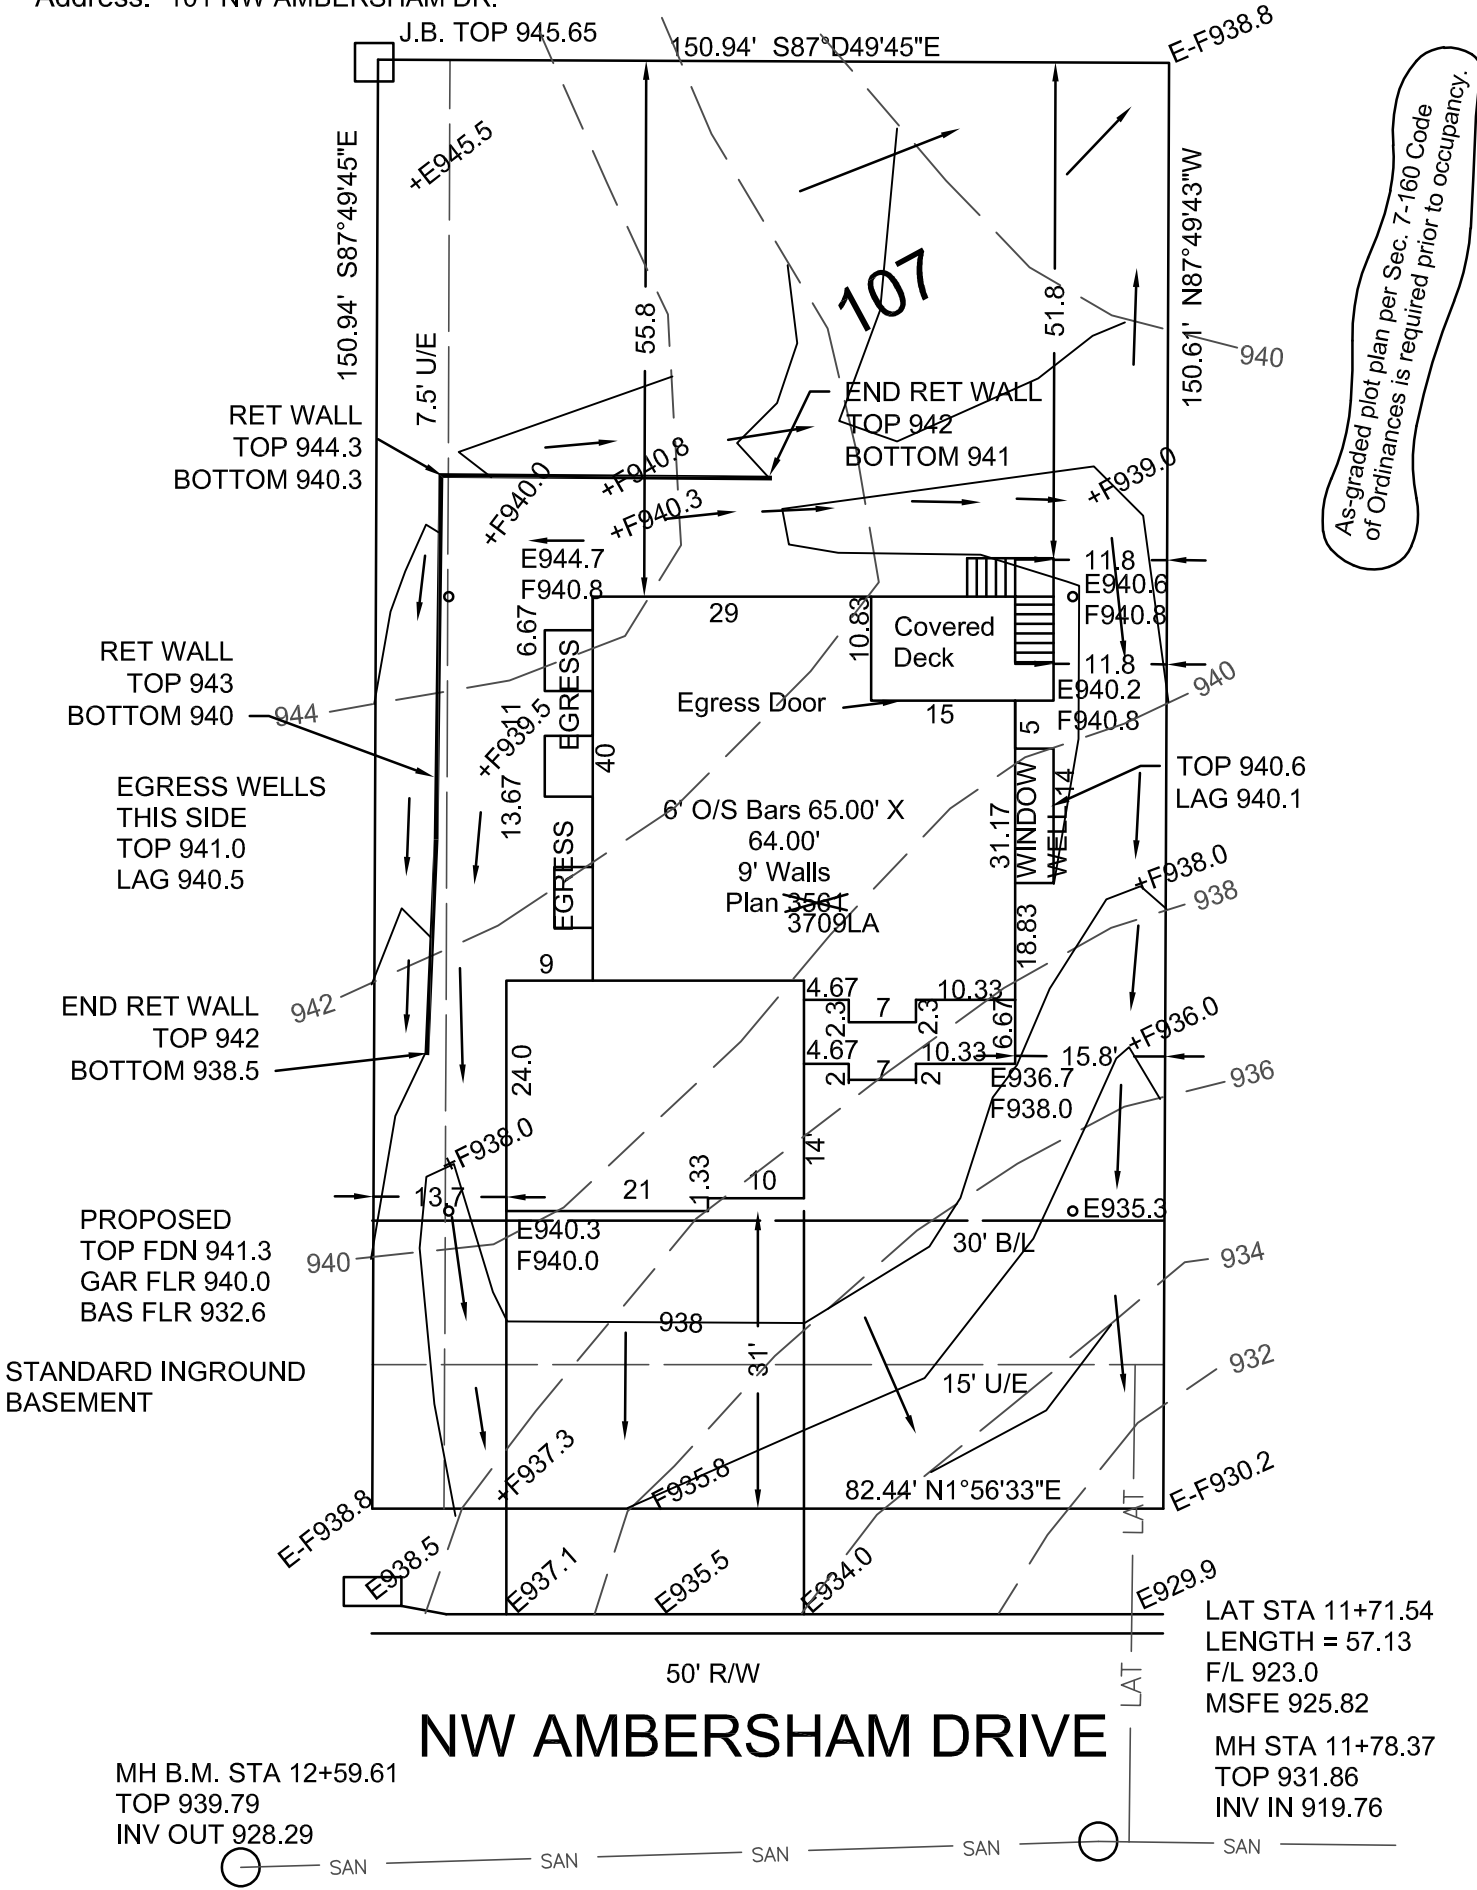

As-graded plot plan per Sec. 7-160 Code of Ordinances is required prior to occupancy.

→ = DRAINAGE PATTERN

CONSTRUCTION ENGINEERING SERVICES, INC.
16810-C East 40 Highway
Independence, MO 64055
(816)478-2323
lee@engineeringkc.com
SCALE: 1"=20'
DATE: 12-02-2021
JOB NO: 18054

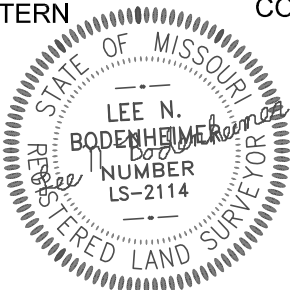

LEE BODENHEIMER, L.S.
Land Surveyor