


AS GRADED PLOT PLAN

ORDERED BY:TRUMARK HOMES
DESCRIPTION: LOT 141 MORTICELLO - 4TH PLAT, LEES SUMMIT, MO.
4716 NE JAMESTOWN DRIVE

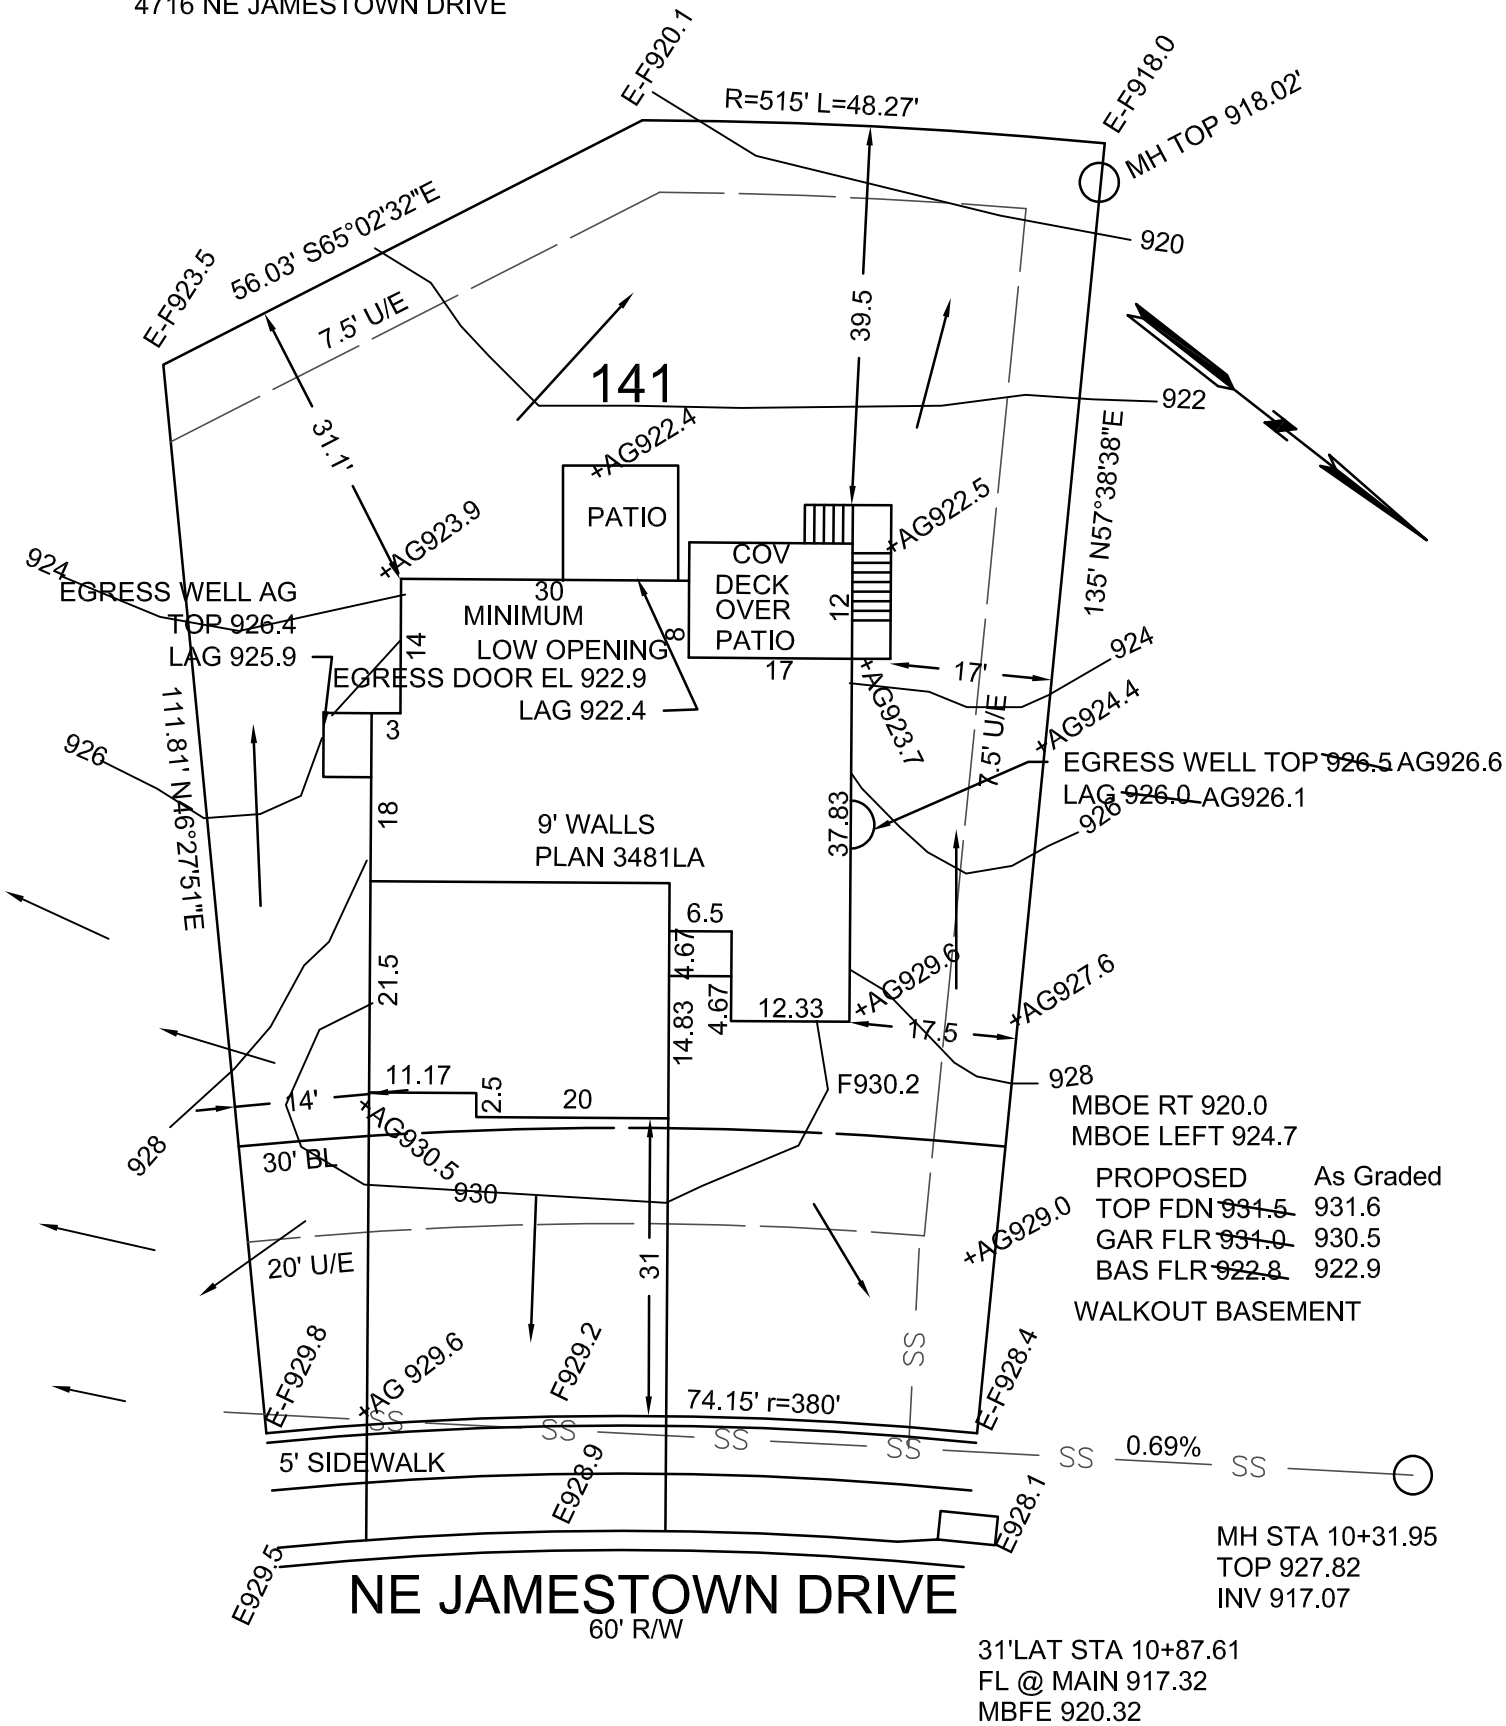

AG= AS GRADED EL ON 12-29-2021

→ = DRAINAGE PATTERN

CONSTRUCTION ENGINEERING SERVICES, INC.

16810-C East 40 Highway
Independence, MO 64055
(816)478-2323

lee@engineeringkc.com

SCALE: 1"=20'

DATE: 04-06-2021 & 12-29-2021

JOB NO: 17657 & 18087

LEE BODENHEIMER, L.S.
Land Surveyor

